

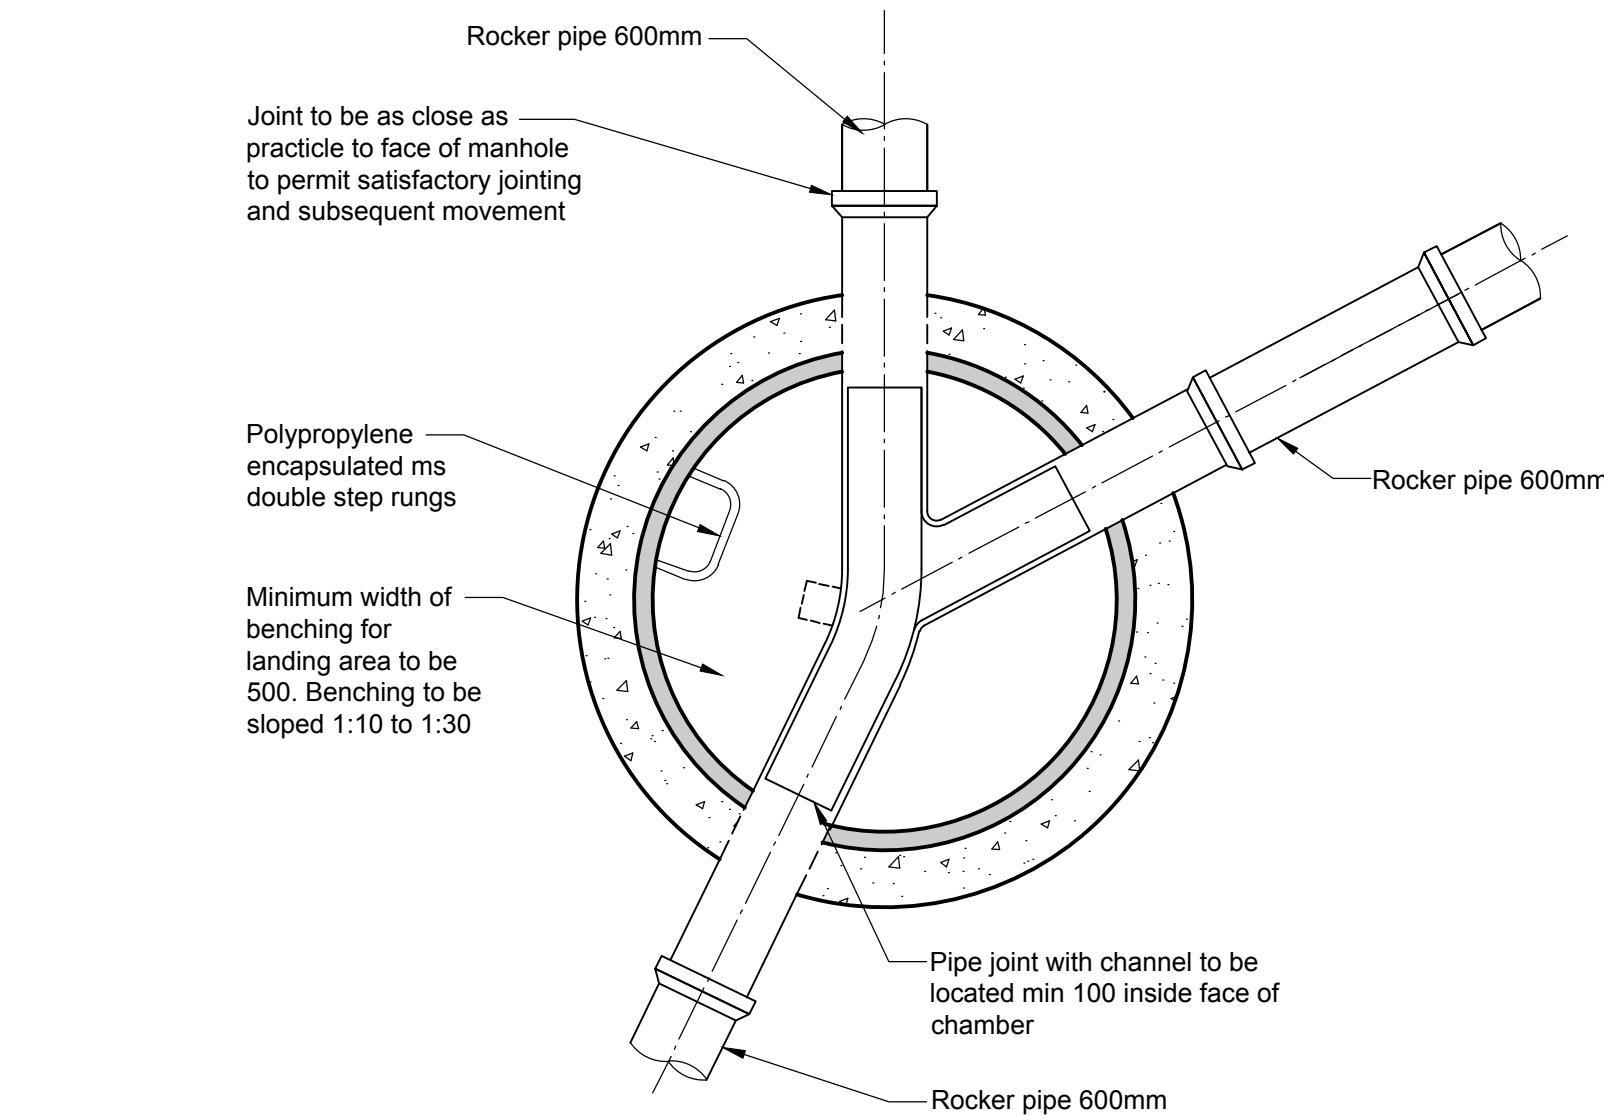



CONCRETE INSPECTION CHAMBER DETAIL - EXTERNAL

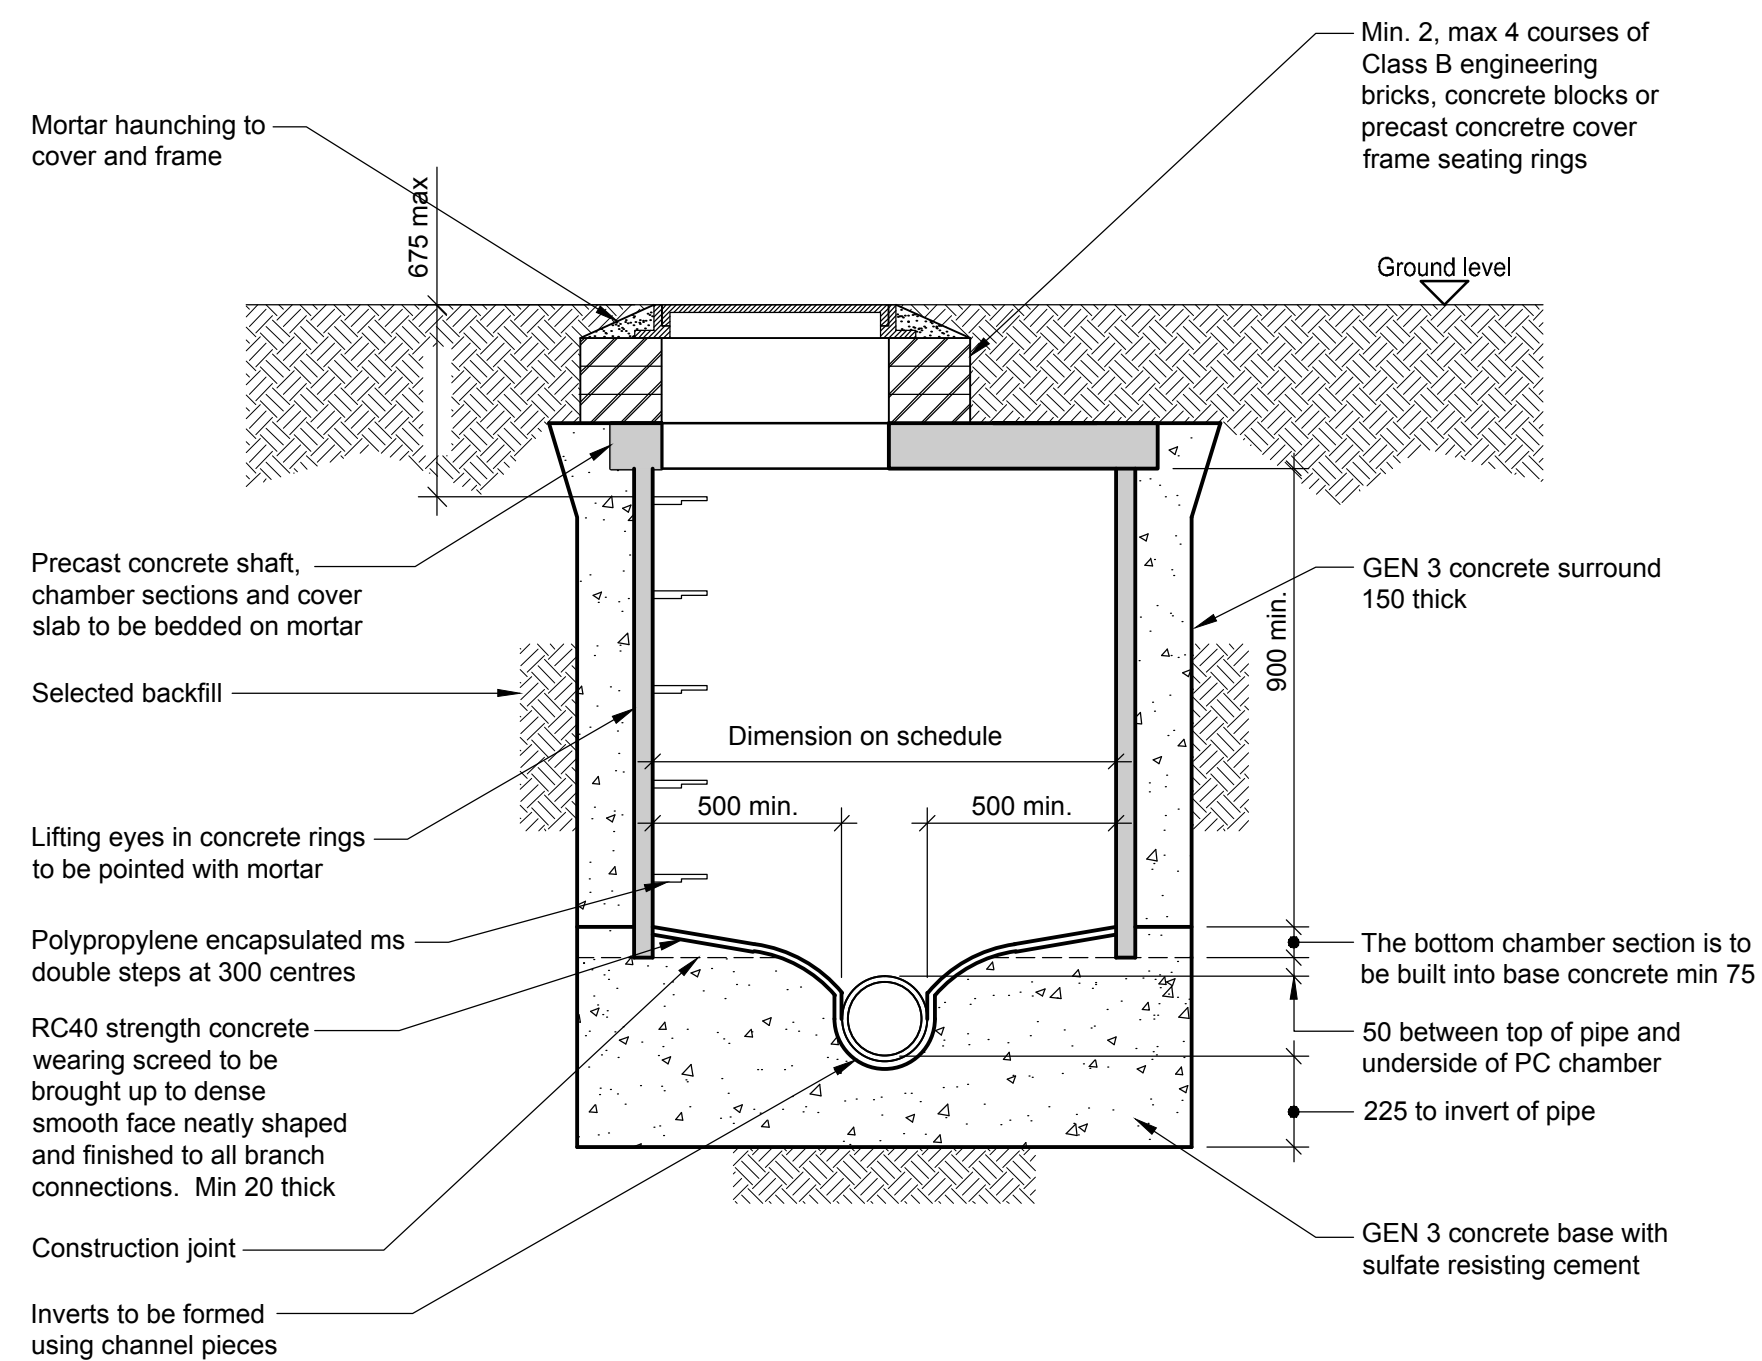


EXTERNAL TYPE B MANHOLE

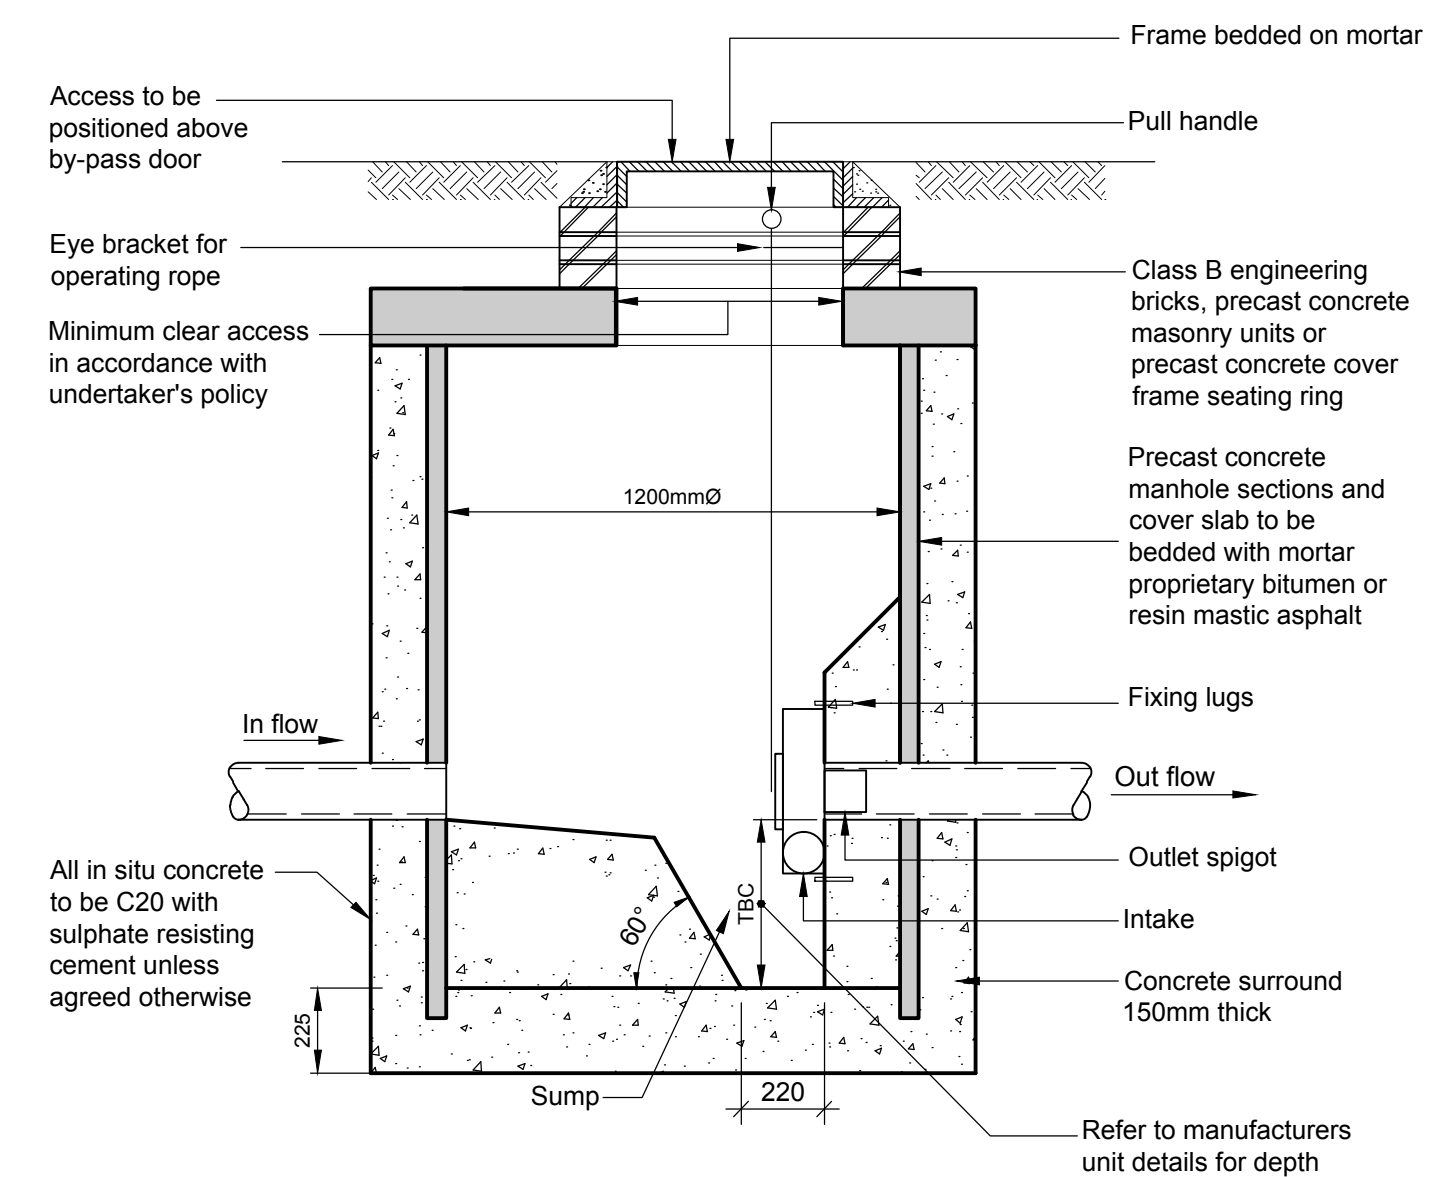


HYDROBRAKE CHAMBER - SECTION A-A

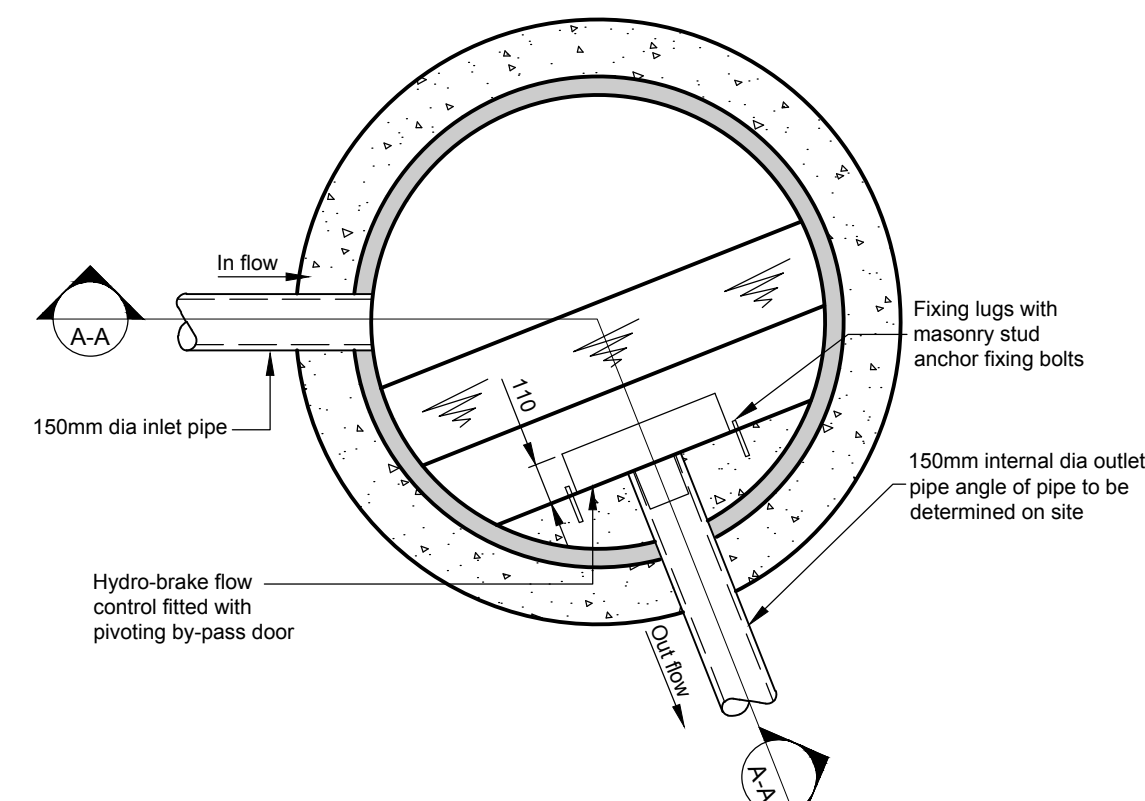


HYDROBRAKE CHAMBER - PLAN VIEW

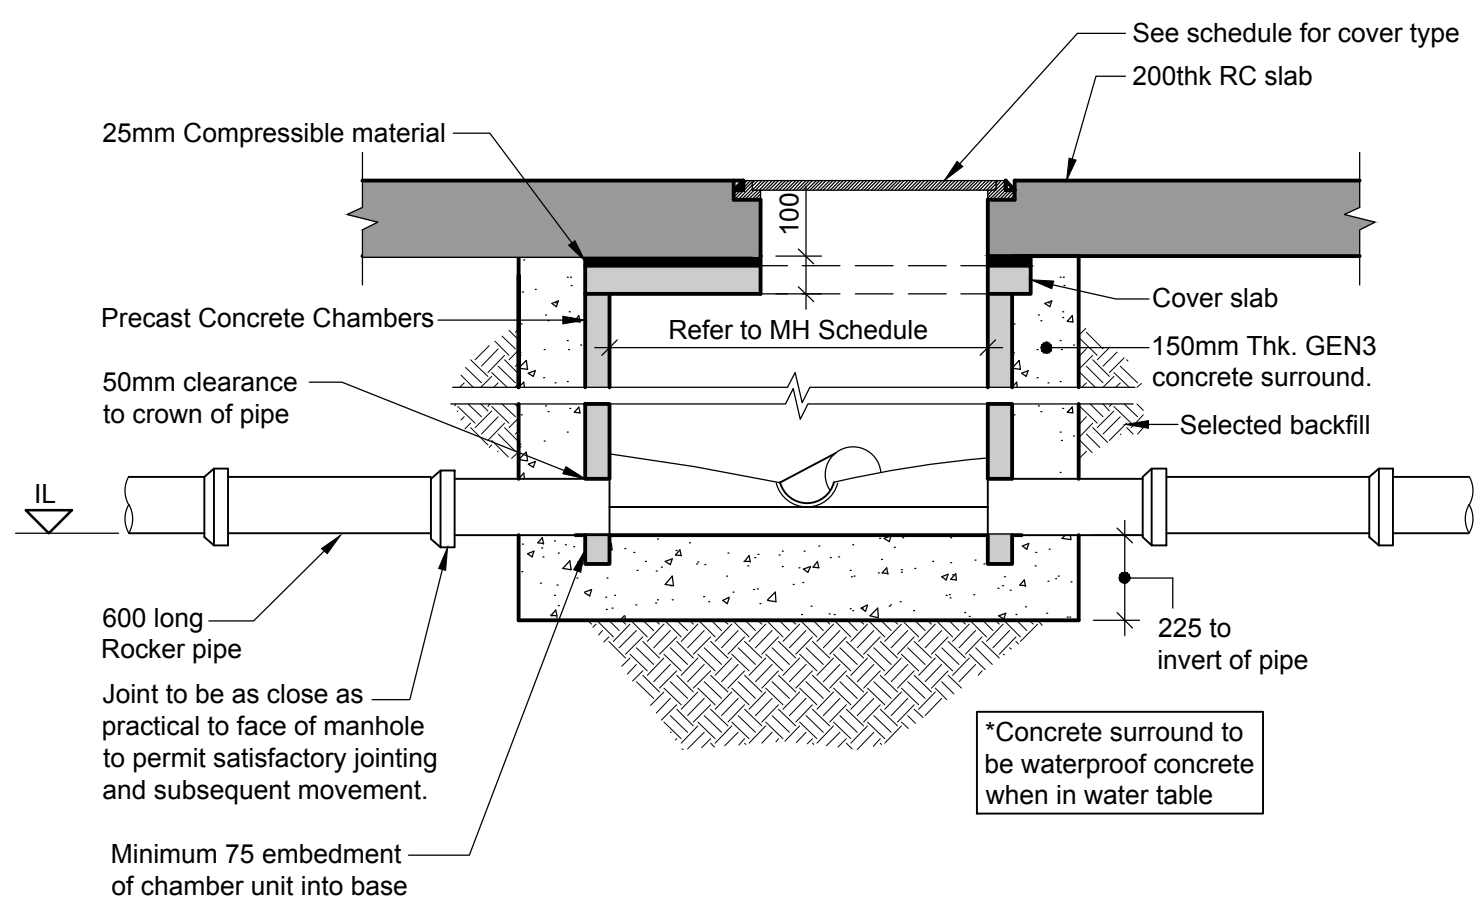

PCC RECTANGULAR INSPECTION CHAMBER - INTERNAL

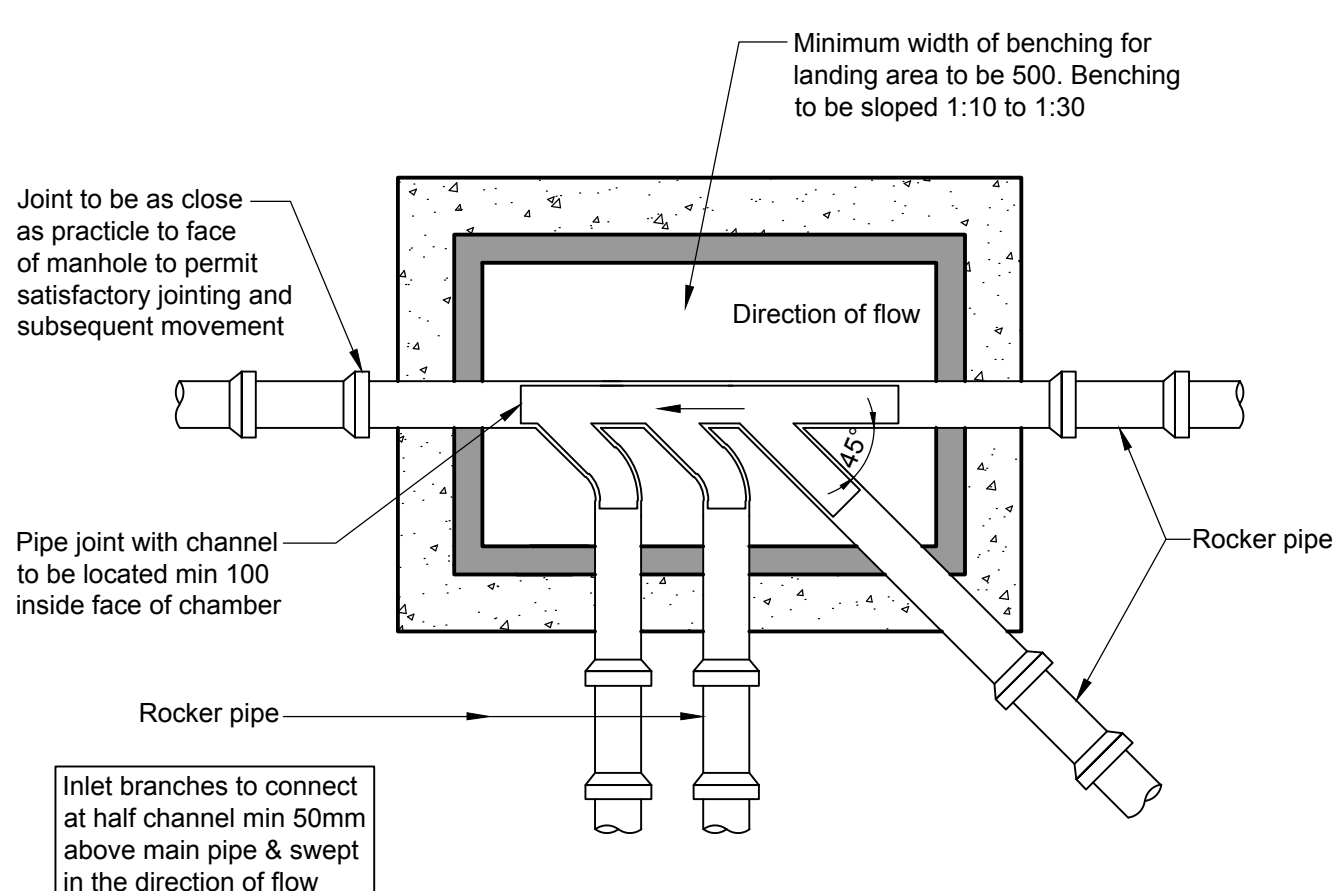

PCC RECTANGULAR INSPECTION CHAMBER - PLAN

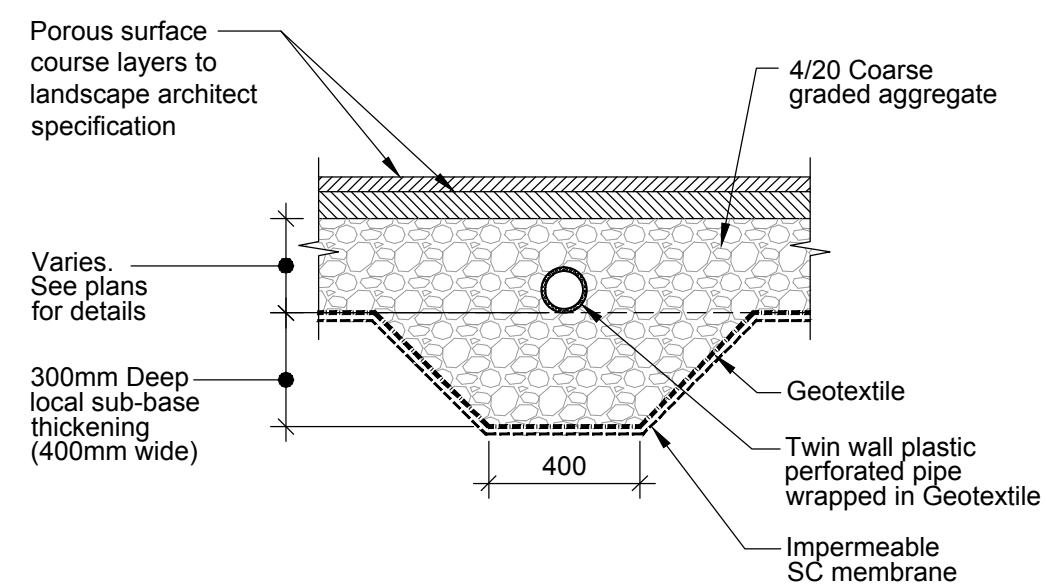

SECTION A-A (REFER TO DETAIL AND DRAWING 22885-603)

Notes :

1. This Drawing is to be read in conjunction with all relevant Architect's Engineer's and specialists' drawings and specifications.
2. Do not scale from this drawing in either paper or digital form. Use written dimensions only. To check drawing has been printed to the intended scale this bar should be 50mm long @ A1 or 25mm long @ A3.
3. Health & Safety : All specific drawing notes are to be read in conjunction with the project "Information Pack" and "Site Rules".
4. For general notes and manhole schedule refer to Drawing No. 22885-600 & 620.
5. Concrete inspection chamber by Milton Precast (or similar approved). Recessed cover to suit finished surfaces.
6. Manhole covers to be laid to match falls and Landscape Architects finishes.

| Ver | Date | Drawn | Eng | Amendment |
|-----|----------|-------|-----|-------------------------------|
| 6 | 11.04.16 | DLA | KB | Issued for Construction |
| 5 | 08.04.16 | DLA | KB | Issued for Draft Construction |
| 4 | 12.02.16 | AH | KB | Issued for Construction |
| 3 | 28.04.15 | DLA | KB | Issued for Tender |
| 2 | 21.04.15 | DLA | KB | Issued for Tender |
| 1 | 18.12.14 | DLA | DFC | Stage 3 Issue |

**KINGSGATE SCHOOL
LIDDELL ROAD**

**BELOW GROUND
DRAINAGE DETAILS
SHEET 1**

Status **FOR CONSTRUCTION**

Drawn DLa Eng KB

Scales 1:20 at A1 1:40 at A3

Drawing No 22885-610 Ver 6