



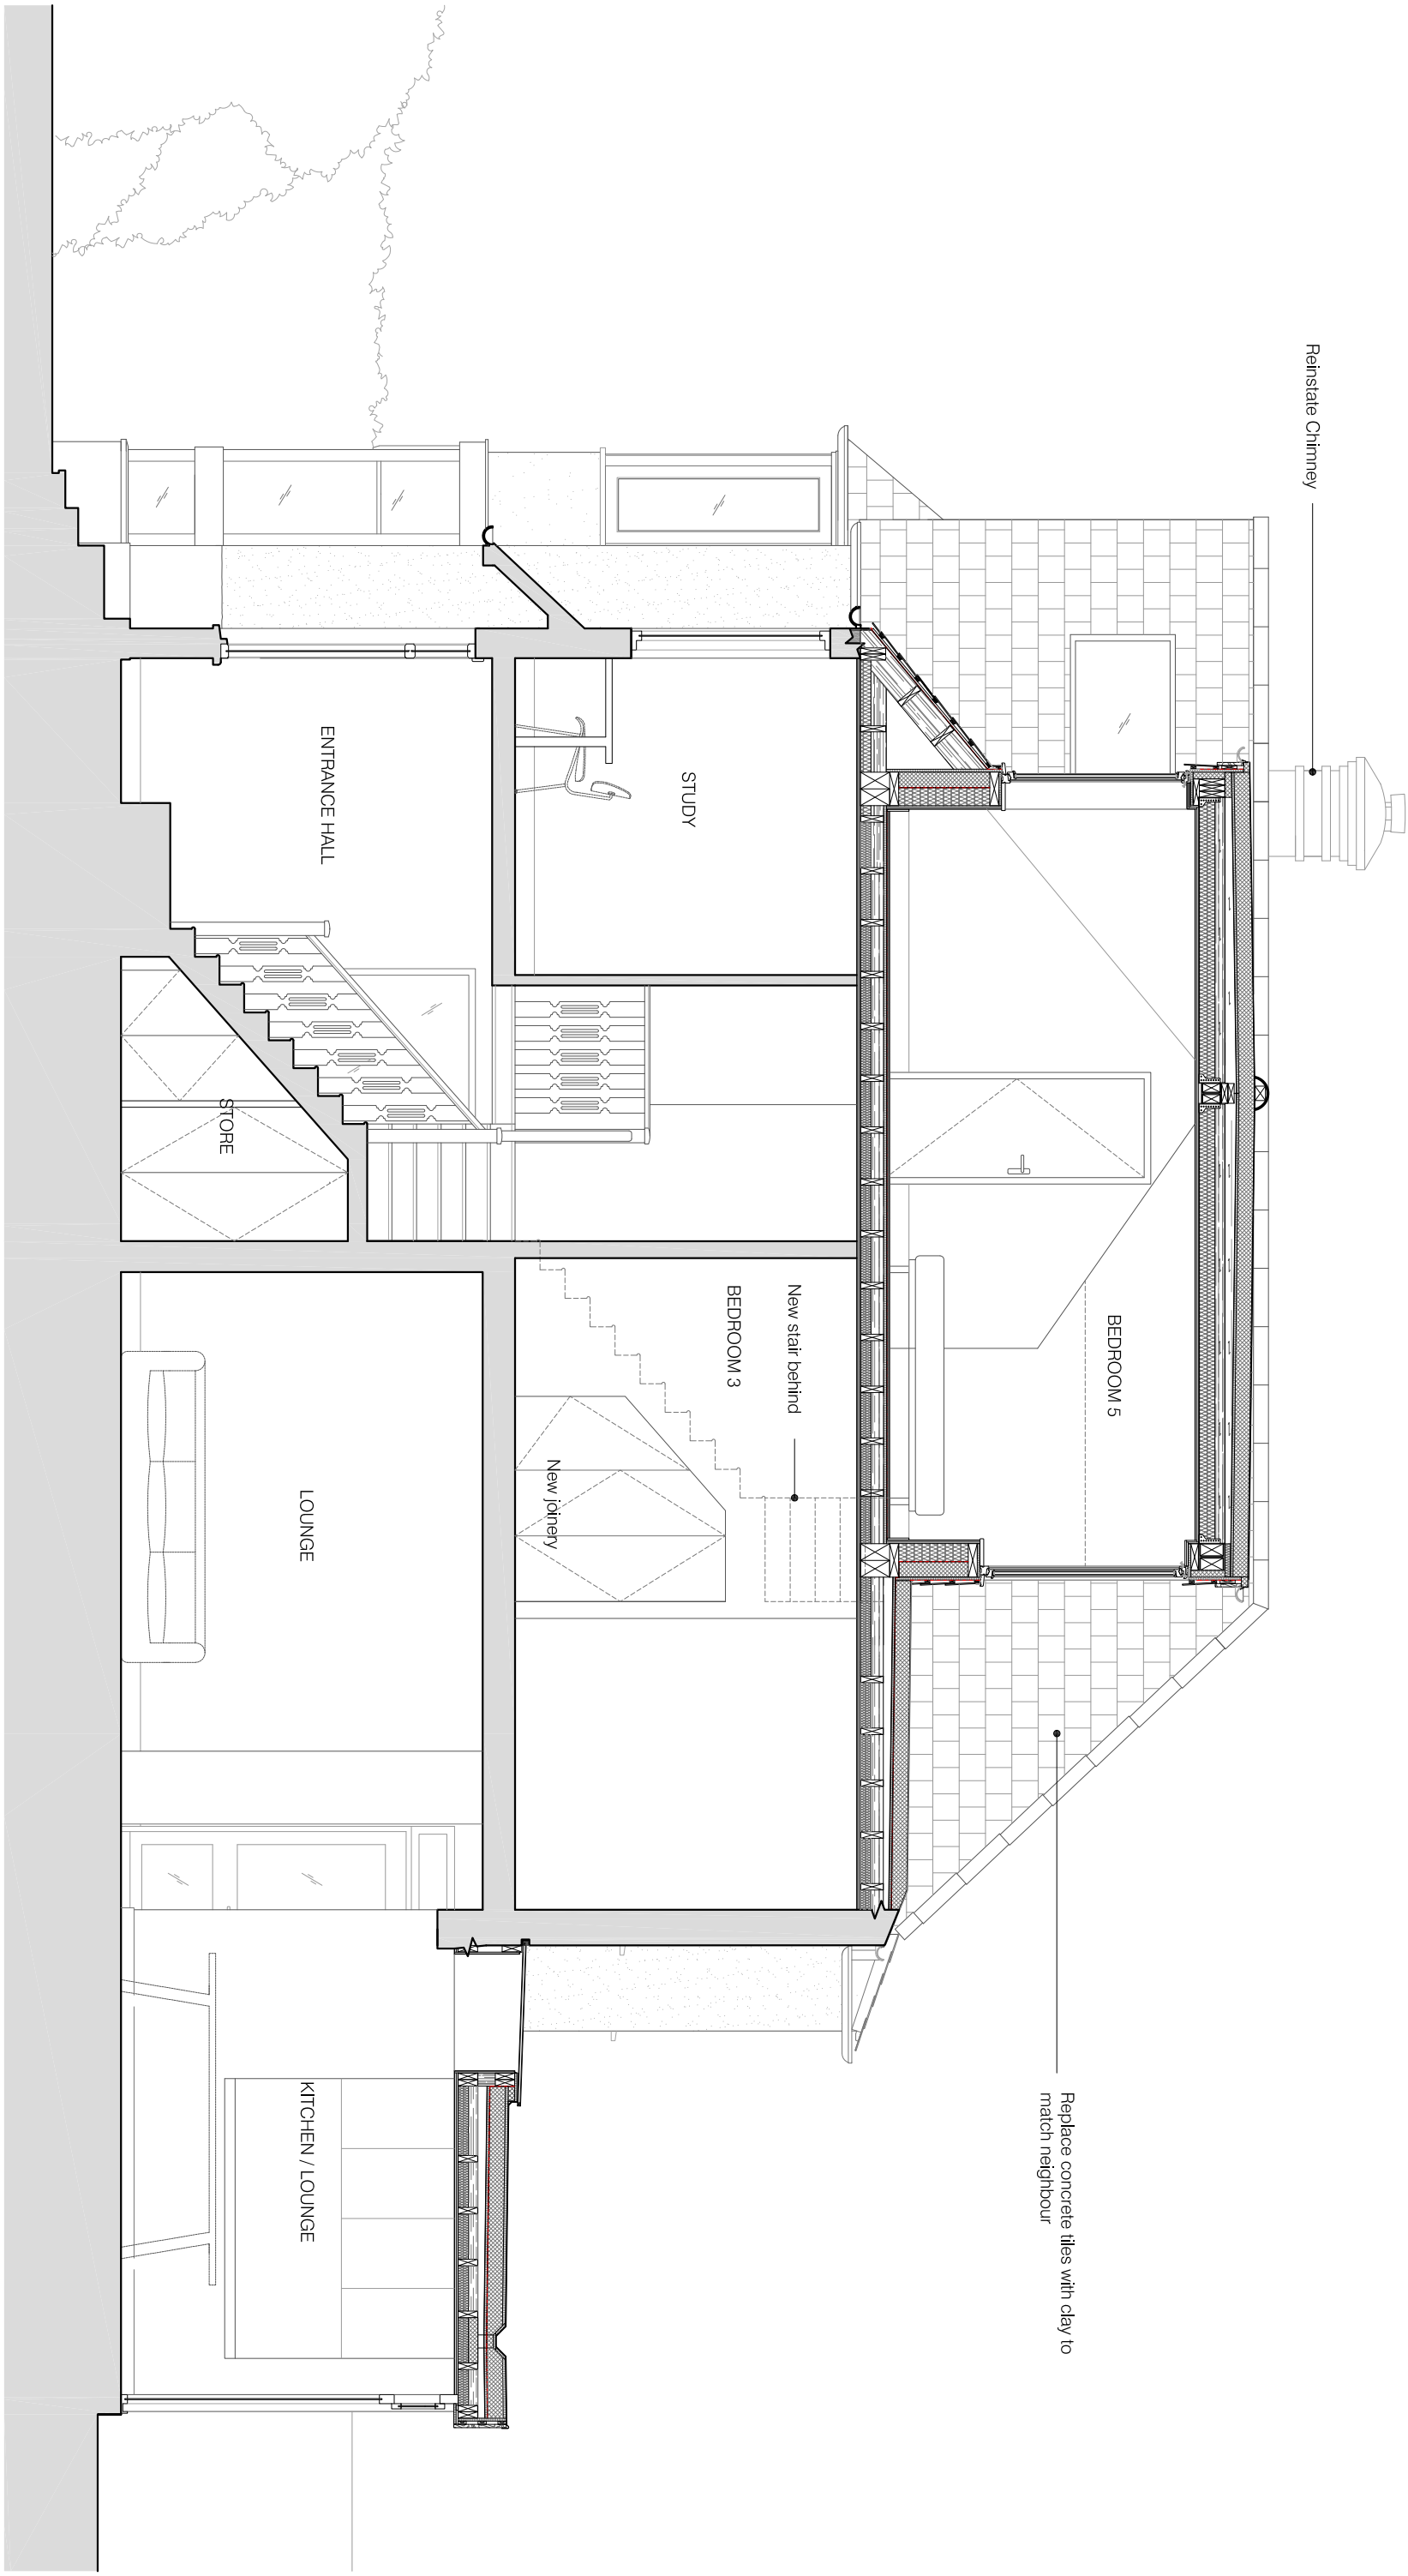

01 PROPOSED SECTION A-A
scale 1:50

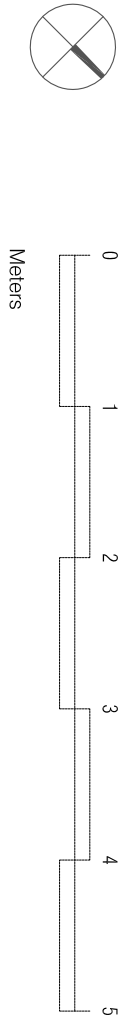

Meters

project
16 BROOKFIELD PARK
NWS 1ER

drawings
PROPOSED SECTION A-A
REVISION B

number
411-301P
scale
1:50@A3

date
15.04.2016
reason
PLANNING B
BRIAN O'REILLY ARCHITECTS
31 Oval Road, LONDON, NW1 7EA
Tel: +44 (0)20 7267 1184
www.brianoreillyarchitects.com
mail@brianoreillyarchitects.com