


No. 75

No. 77

No. 79

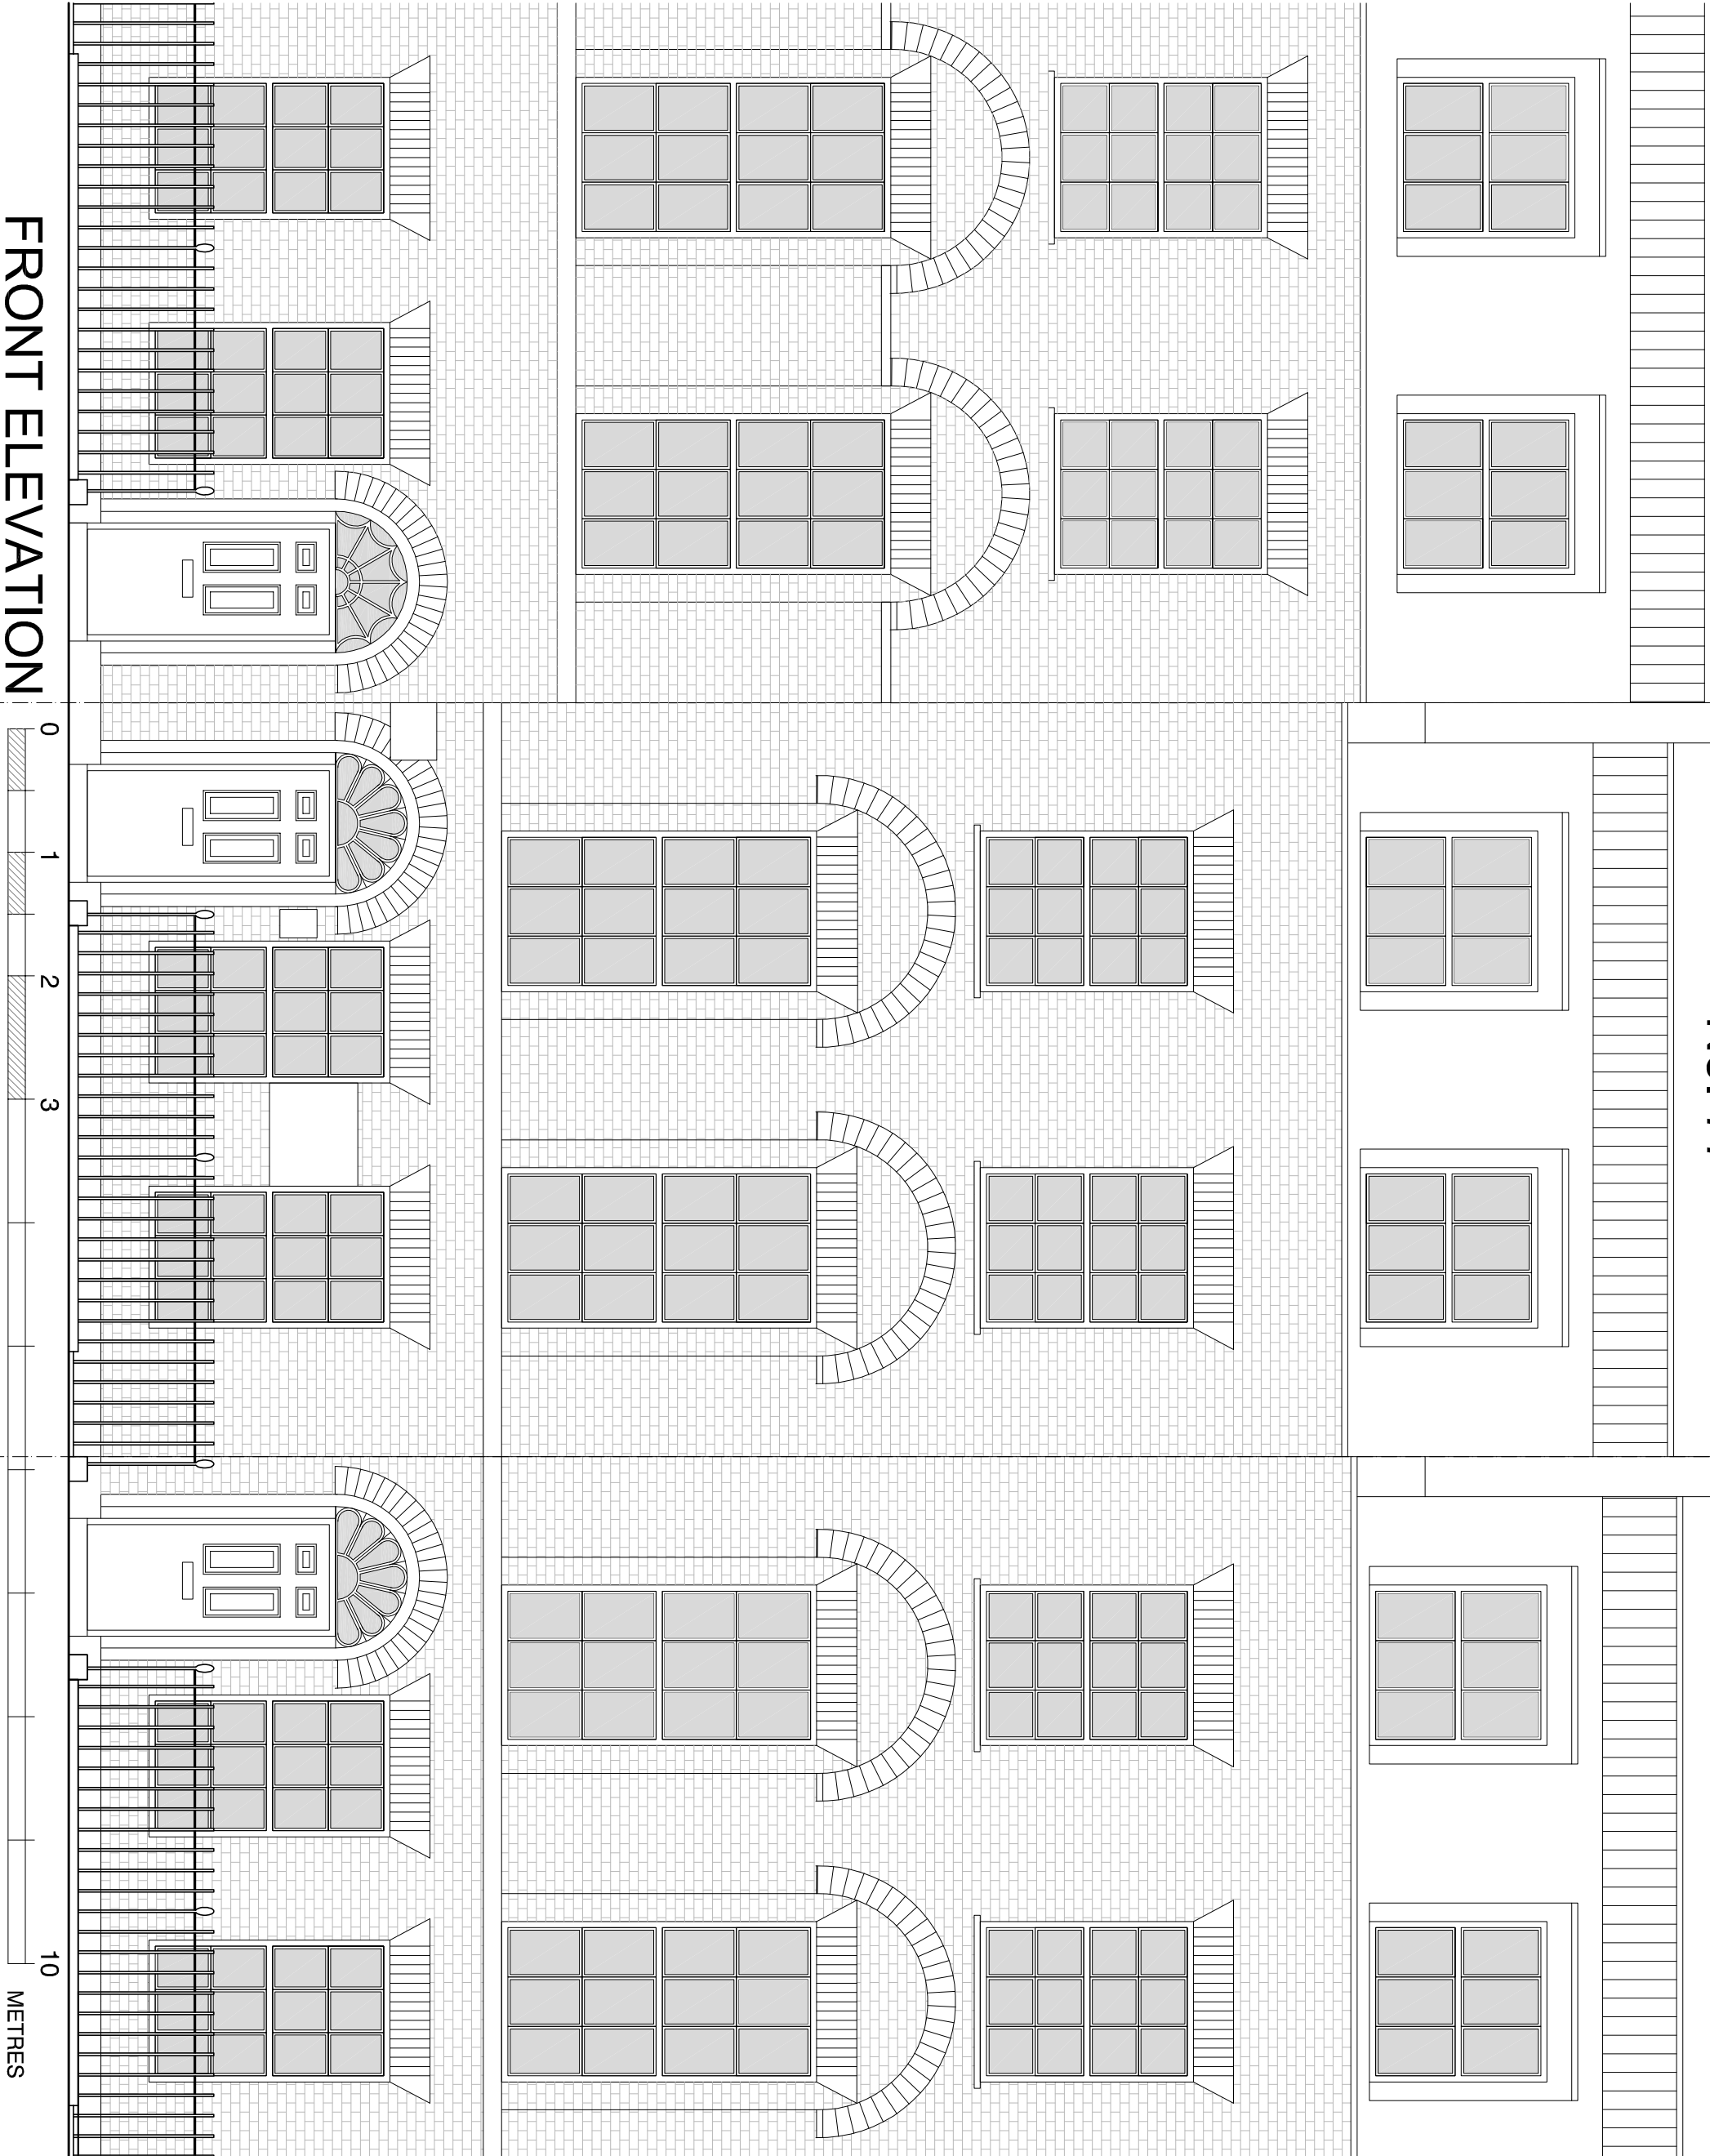

FRONT ELEVATION

0 1 2 3 10 METRES

General Notes

No. Revision/Issue Date

Firm Name and Address

GO A Studio
Clarendon Workshops,
27/31 Clarendon Chase
EC1R 0AT London

Project Name and Address

New NHS sign above entrance to a listed building

Gray's Inn Medical Practice,
77, Gray's Inn Road, WC1X 8TT, London

Project
1608 Russell Square

Date
April 2016

Scale
1:50 @ A3

Steel
EXISTING

FRONT ELEVATION

1608.01