


FRONT ELEVATION

SECTION AA

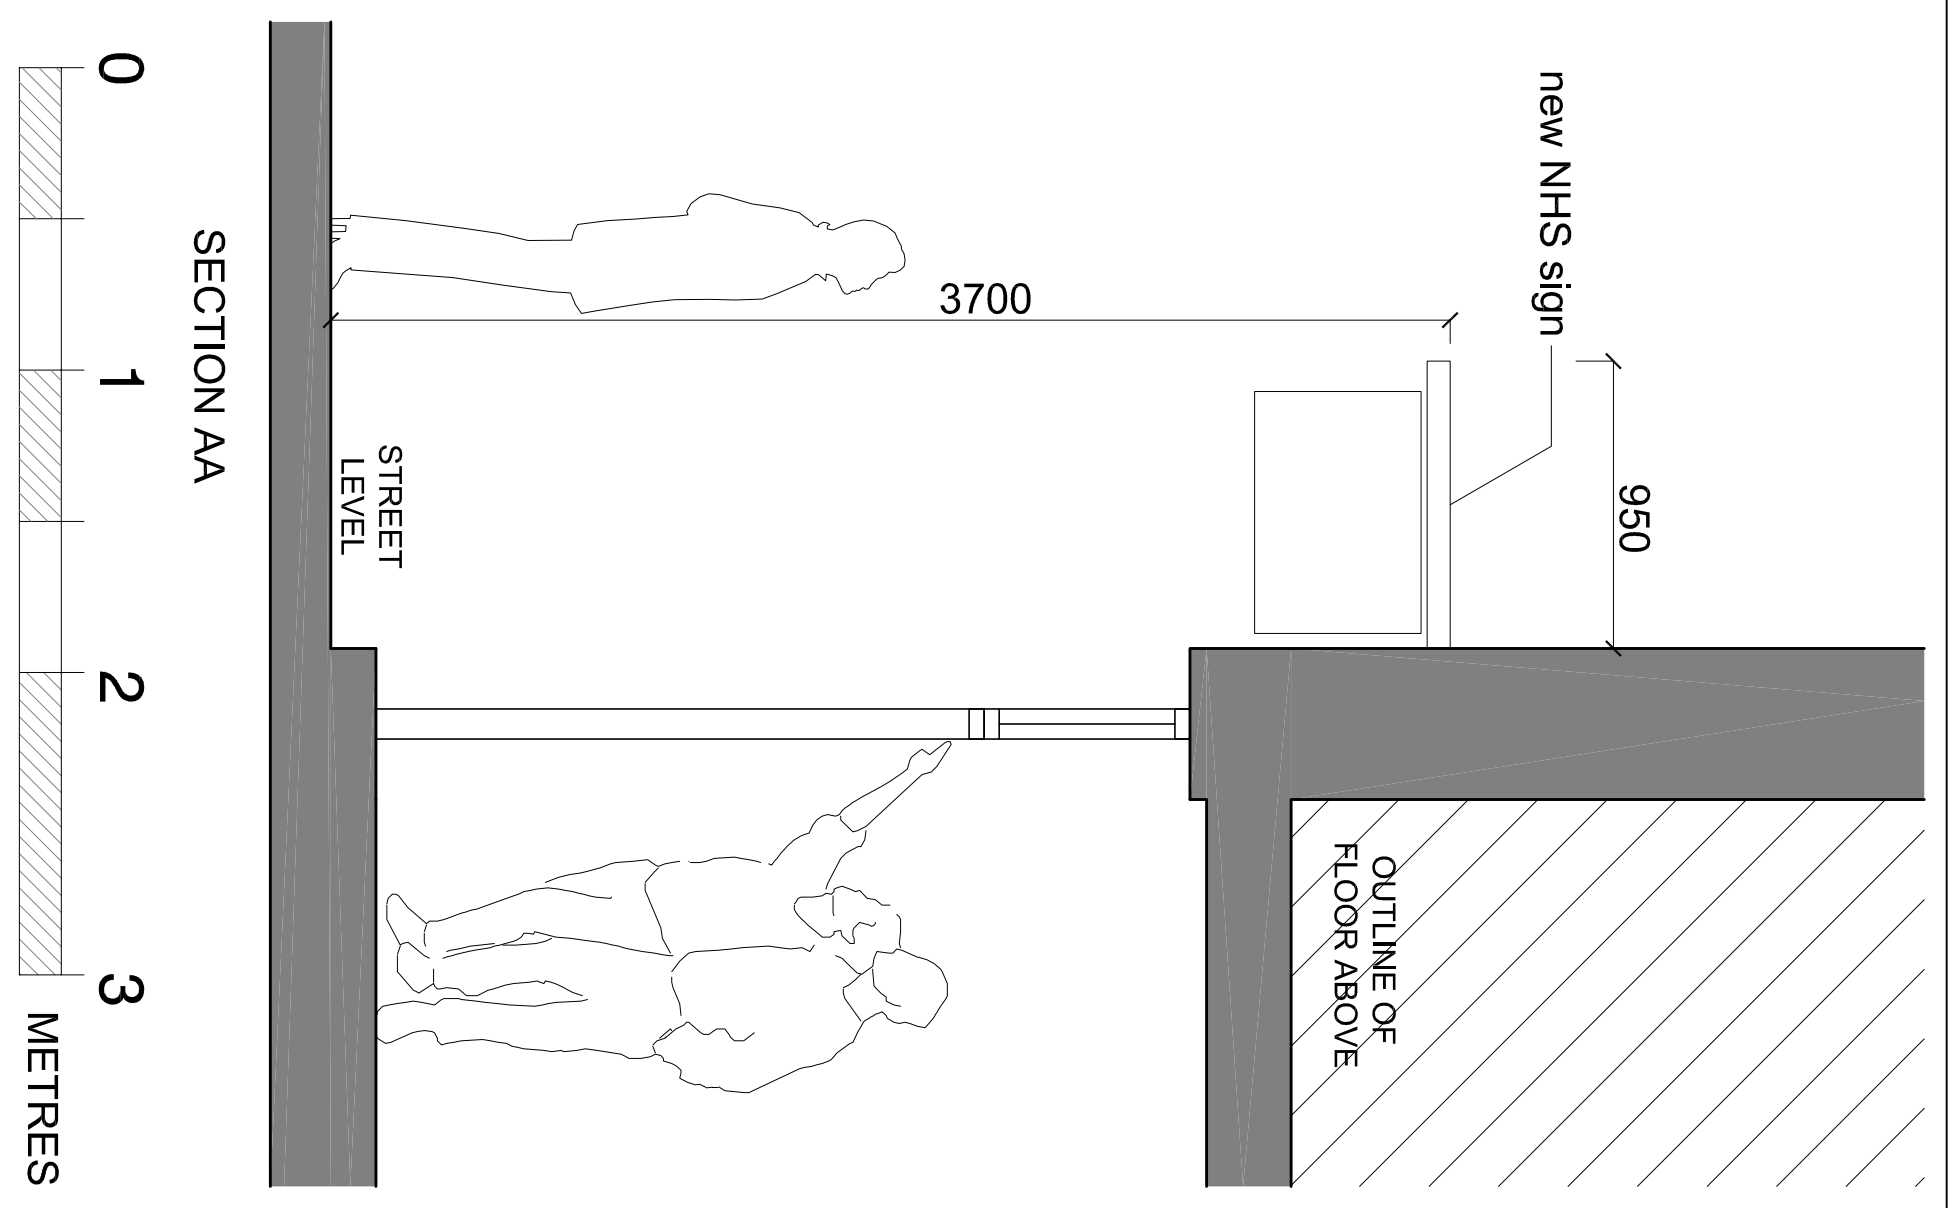

SECTION AA

STREET LEVEL

3700

950

0 1 2 3 METRES

General Notes

No.	Revision/Issue	Date

From Name and Address

G O A Studio
 Chiswick Workshops,
 21/23 Chiswick Close
 ECTR UxT London

Project Name and Address

New NHS sign above entrance to a listed building
 Gray's Inn Medical Practice,
 71, Gray's Inn Road, WC1X 8TT, London

Project	Stage
1005 Russell Square	PROPOSED
Date	DETAILED SECTION AA AND ELEVATION
April 2016	
Scale	1608.12
1:25 @ A3	