


Basement as Proposed



Ground Floor as Proposed

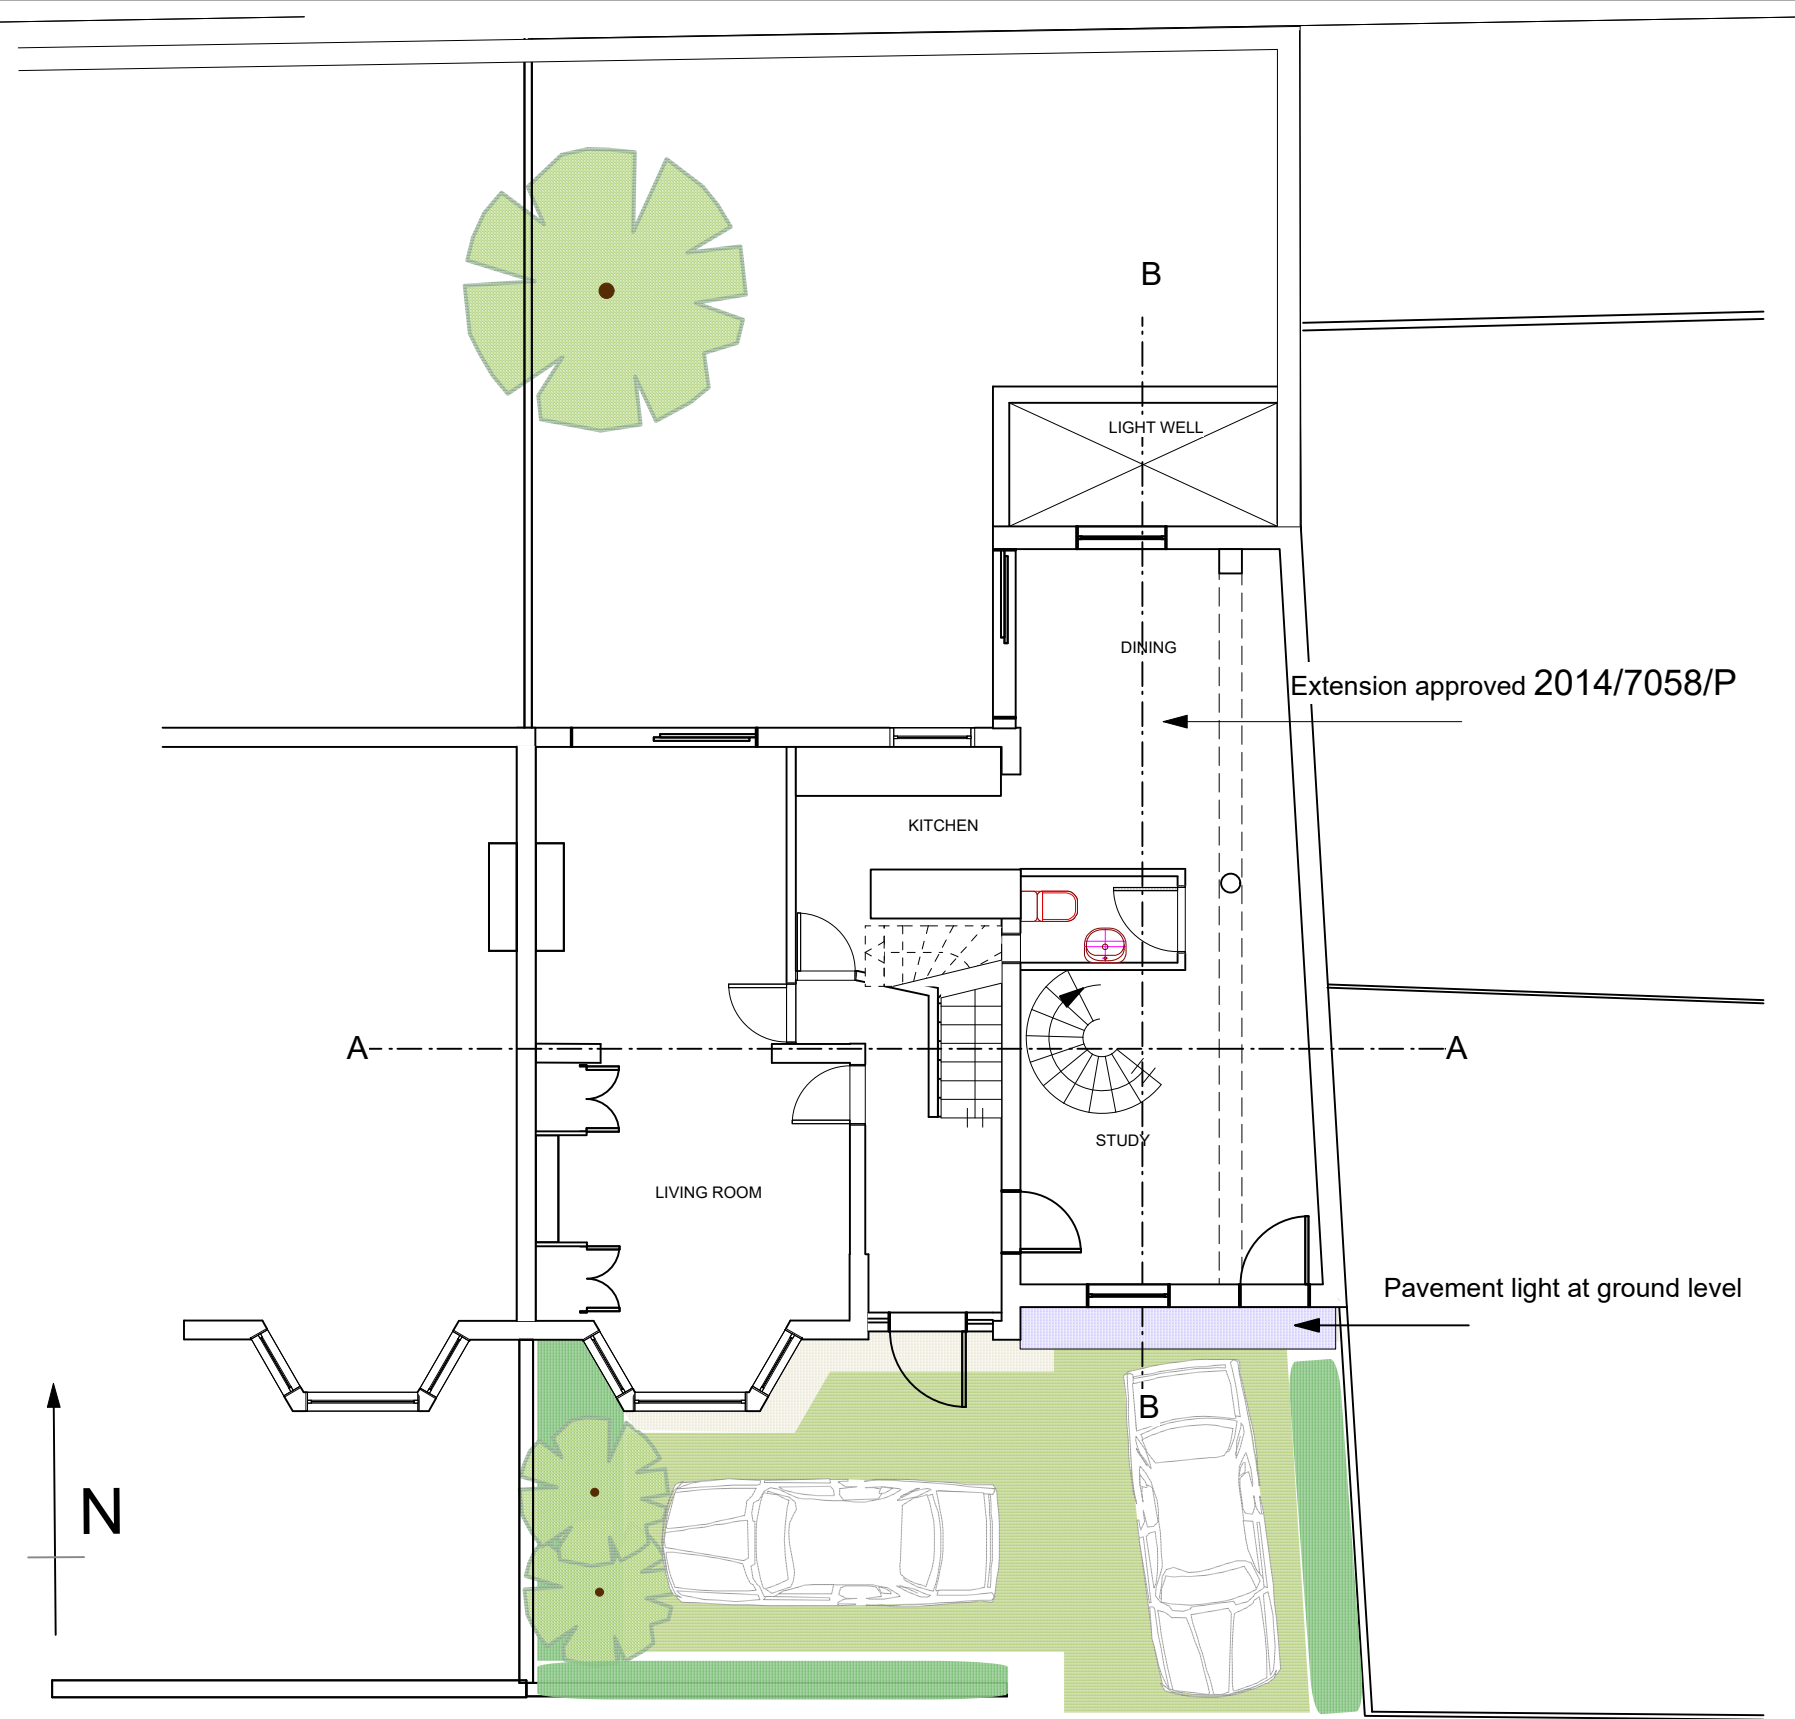