


NOTE
DO NOT SCALE FROM THIS DRAWING
THIS IS A CONCEPT DRAWING AND FORMS THE CONCEPT BRIEF TO THE PROJECT ARCHITECT
INFORMATION CONTAINED WITHIN THIS DRAWING IS THE SOLE COPYRIGHT OF TARA BERNERD
& PARTNERS LTD AND IS NOT TO BE REPRODUCED WITHOUT PERMISSION.
TARA BERNERD & PARTNERS ARE TO BE NOTIFIED IMMEDIATELY OF ANY DISCREPANCIES


REVIEWS

XX APR 2016


CONCEPT
04 MAR 2016

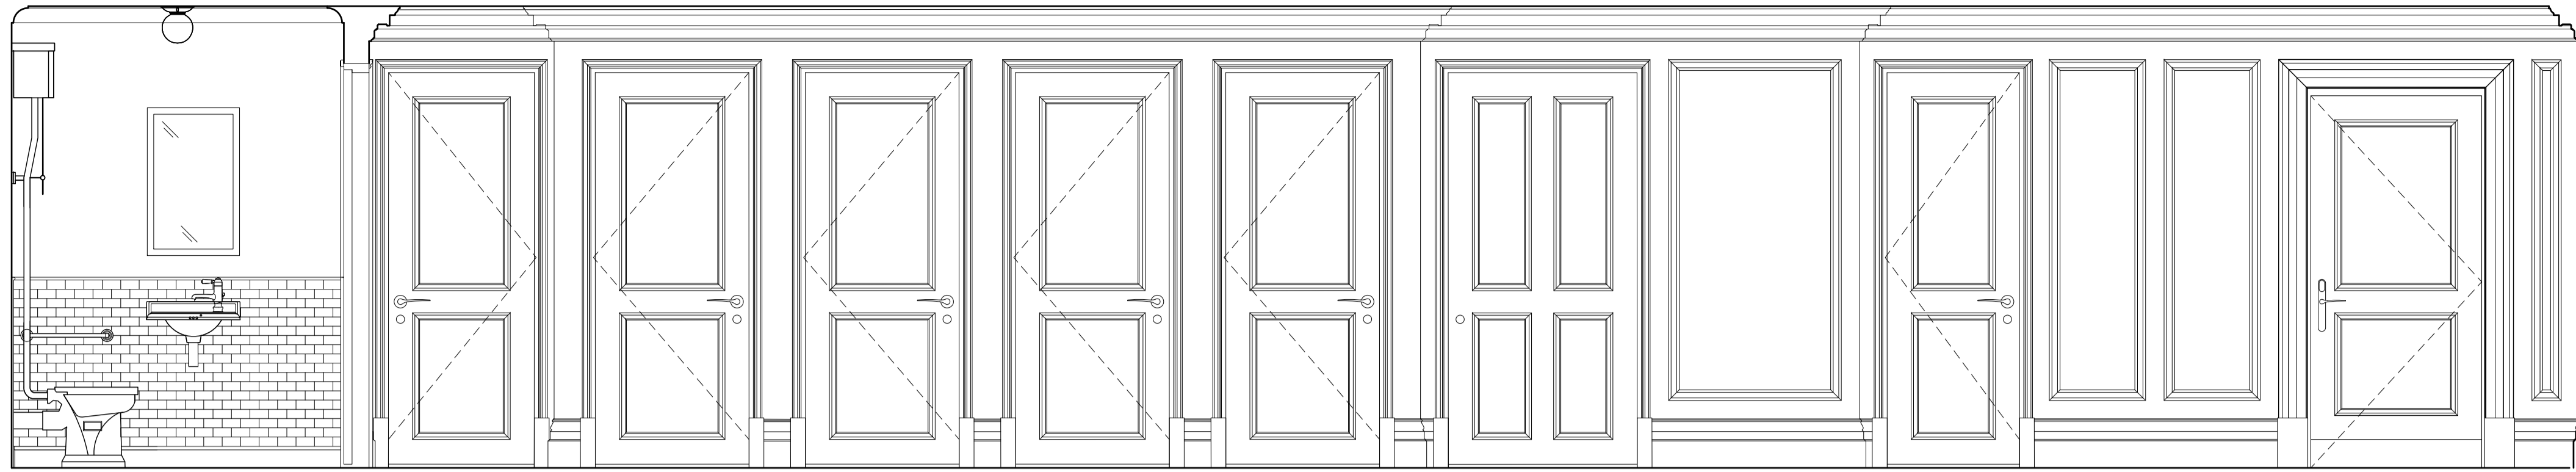


1 ELEVATION NN1
scale 1:25

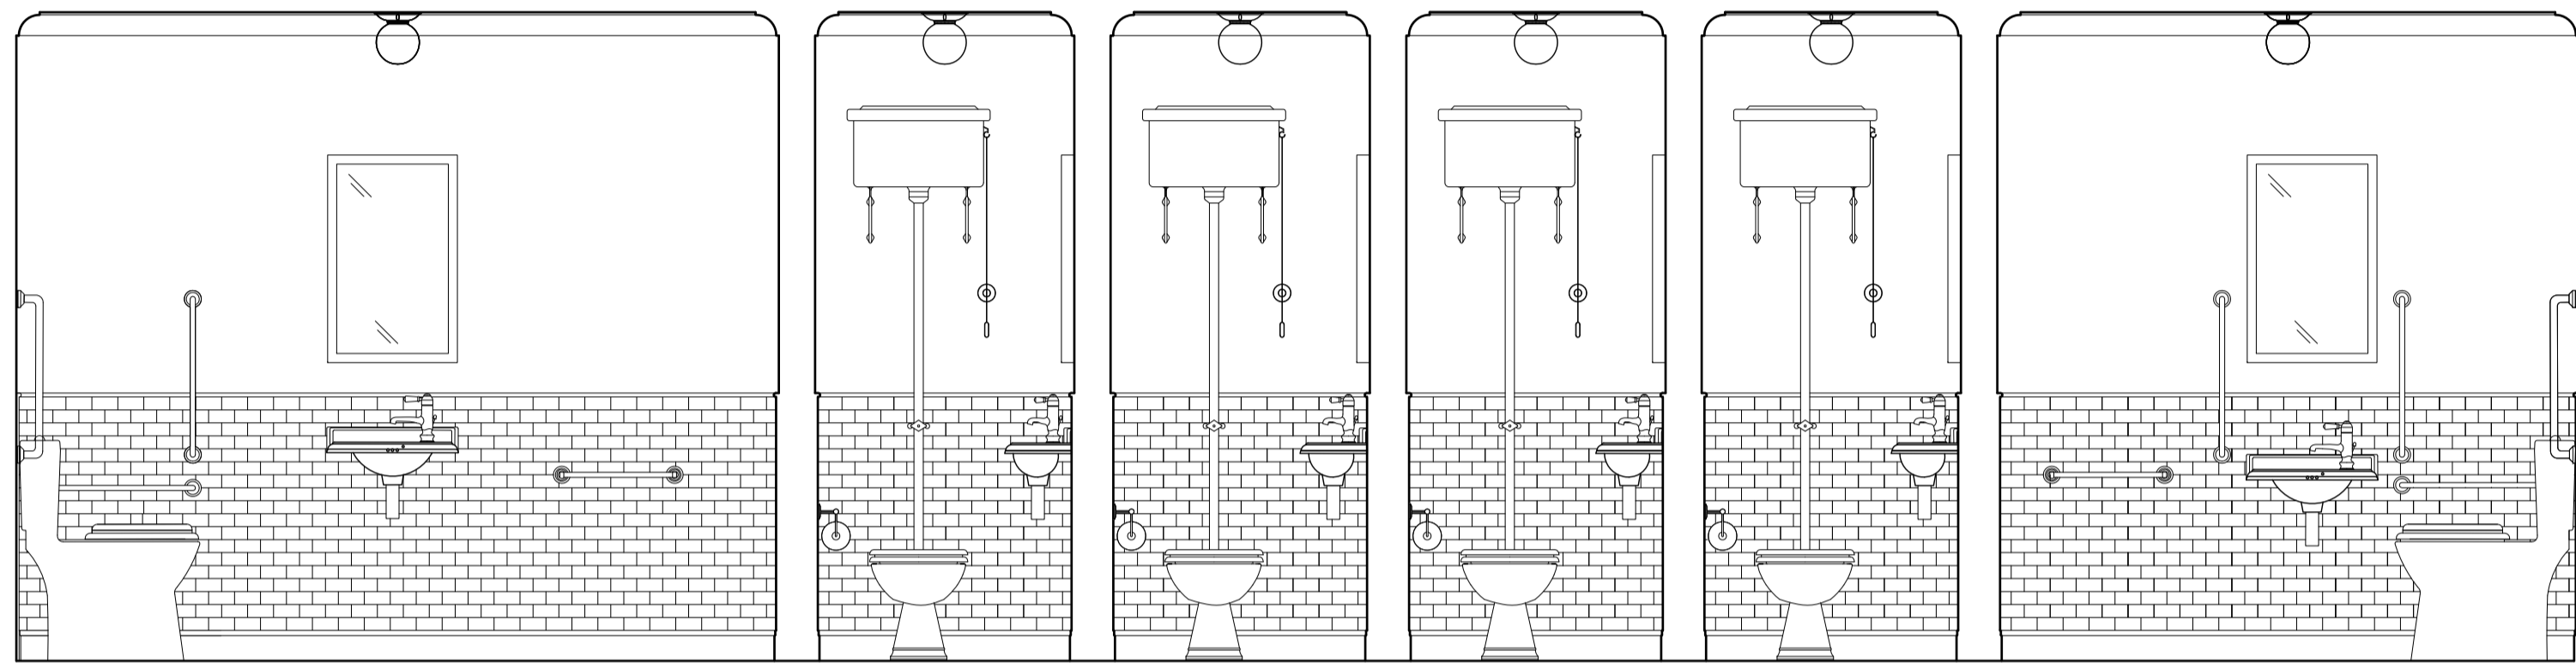


2 ELEVATION NN2
scale 1:25

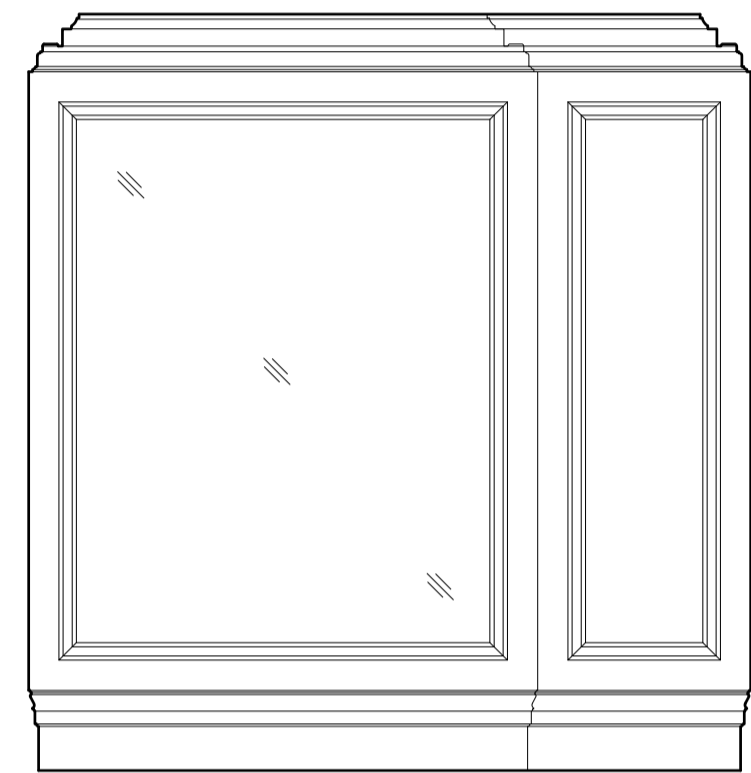


3 ELEVATION NN3
scale 1:25

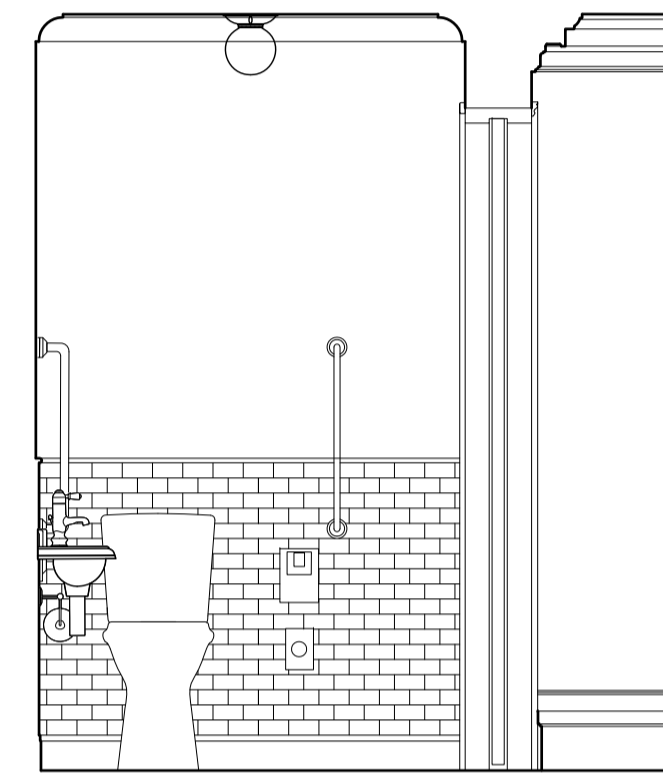


4 ELEVATION NN4
scale 1:25

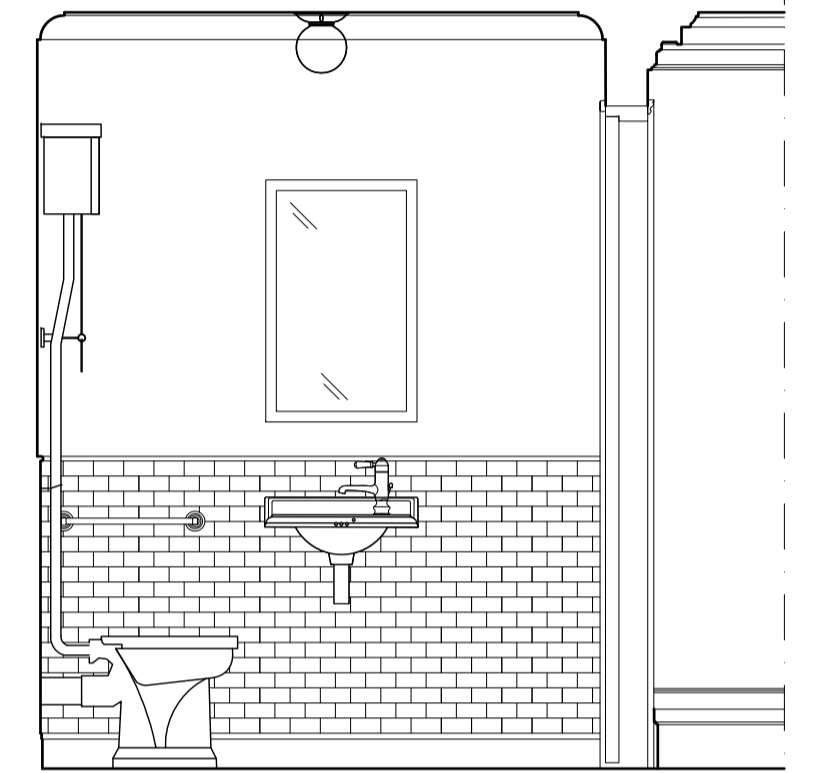


5 ELEVATION NN5
scale 1:25

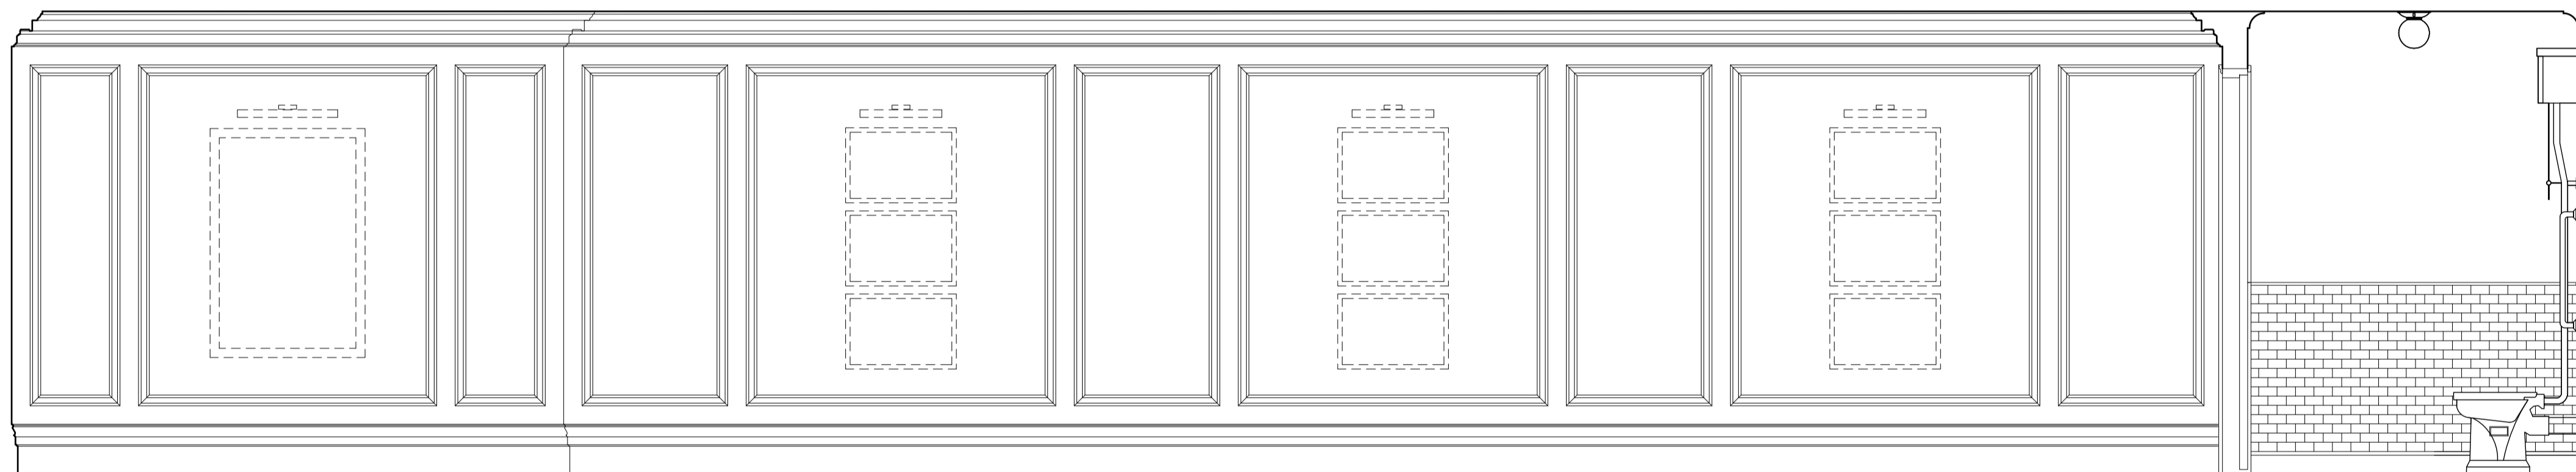


6 ELEVATION NN6
scale 1:25

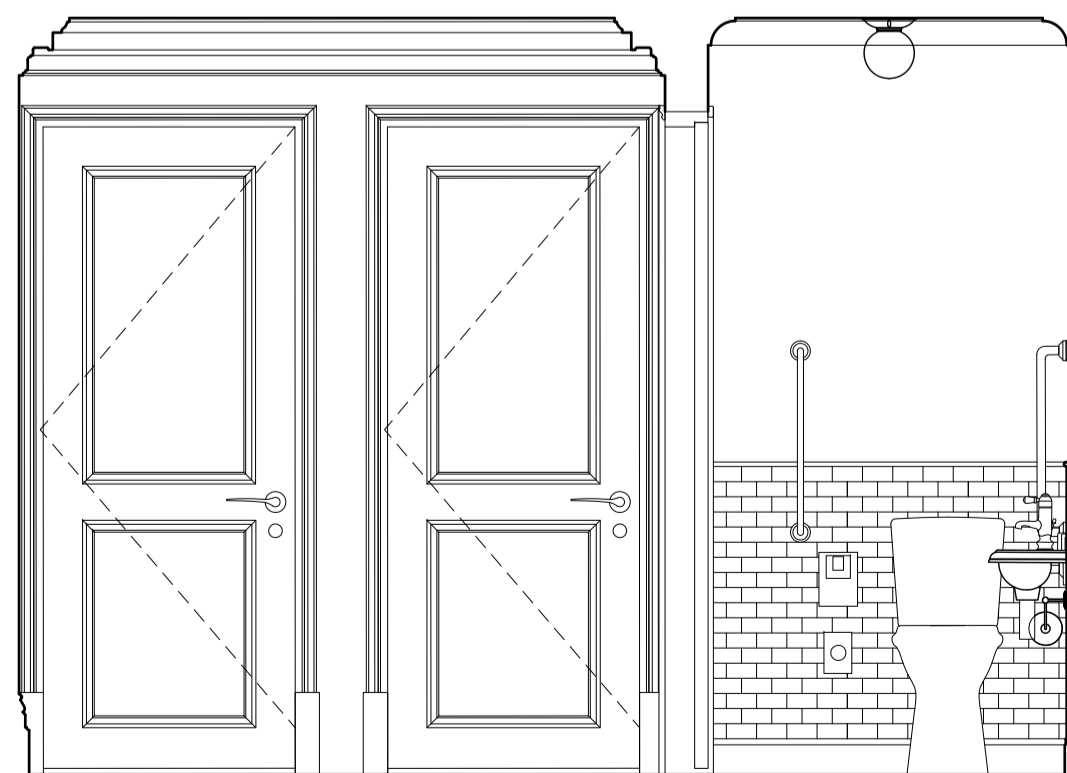

7 ELEVATION NN7
scale 1:25

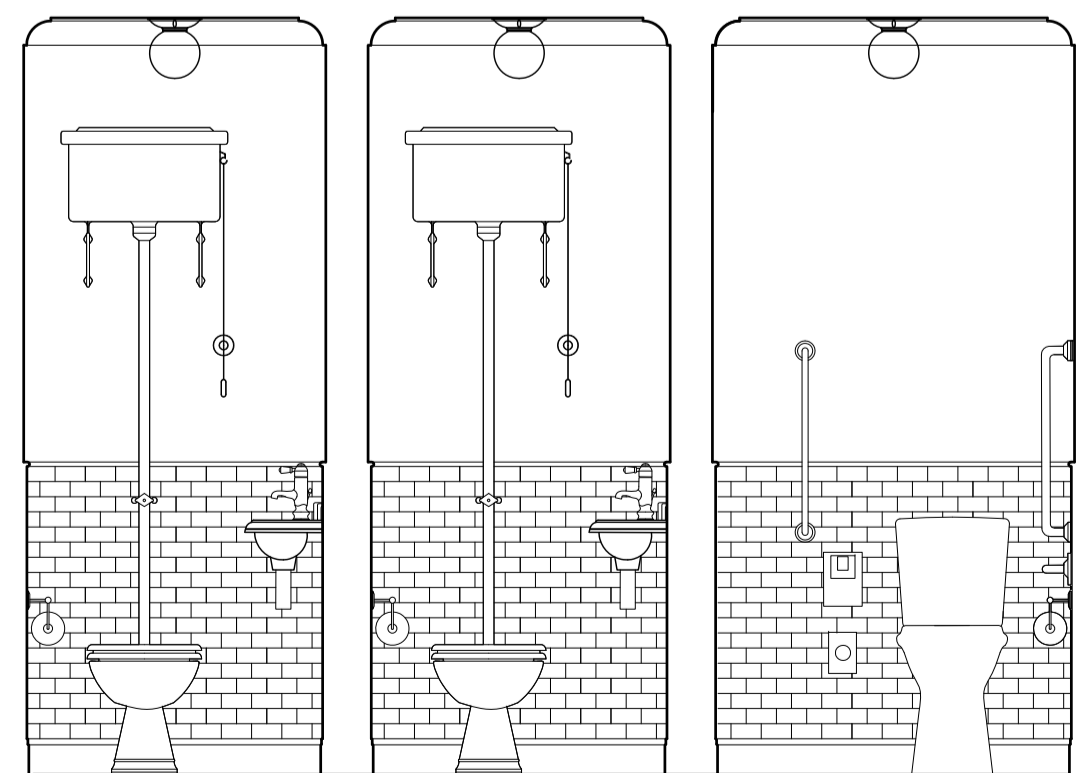

8 ELEVATION NN8
scale 1:25

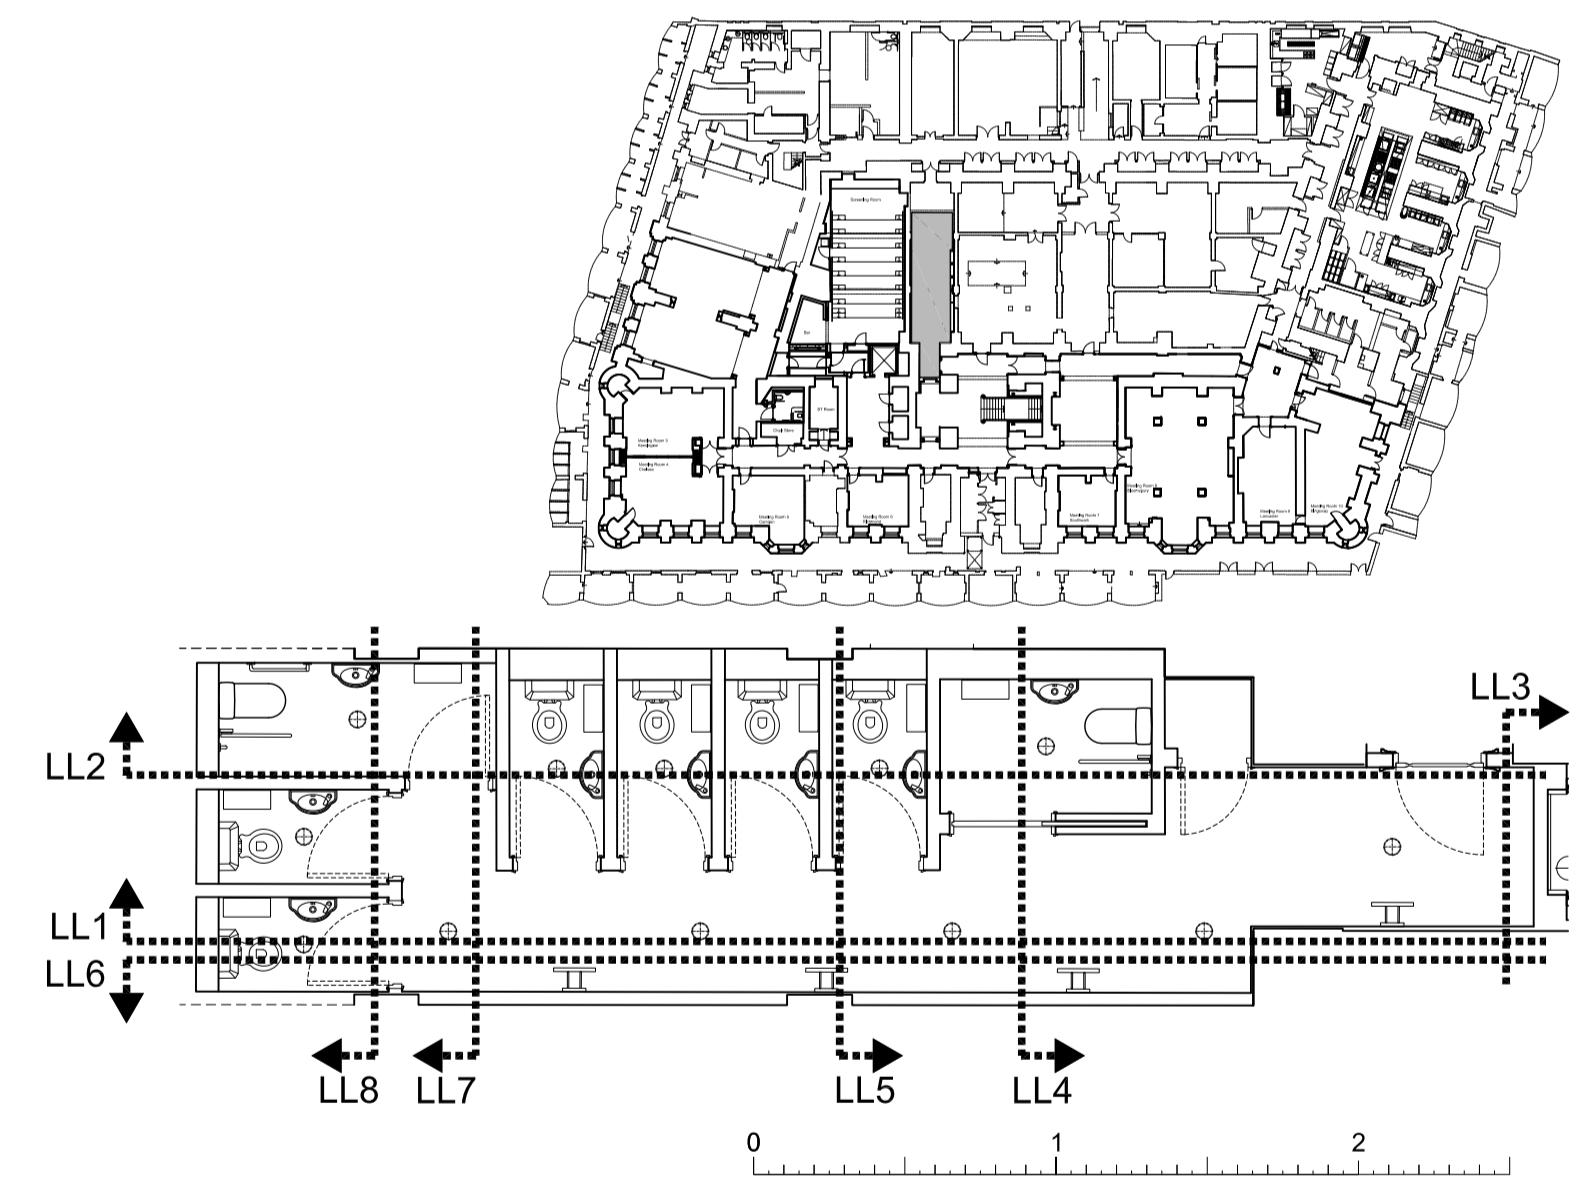

Tara Bernerd & Partners



1 HANS STREET LONDON SW1X 0J T +44(0)20 7245 1658 tarabernerd.com


PROJECT
RUSSELL HOTEL
PUBLIC AREAS

DRAWING
LOWER GROUND FLOOR
BATHROOMS
ELEVATIONS NN1 - NN8


DATE XX APR 2016 DRAWN BY ME CHECKED BY

STATUS TENDER SCALE & A1 1:25


DWG NO. PA-5526-EL REV

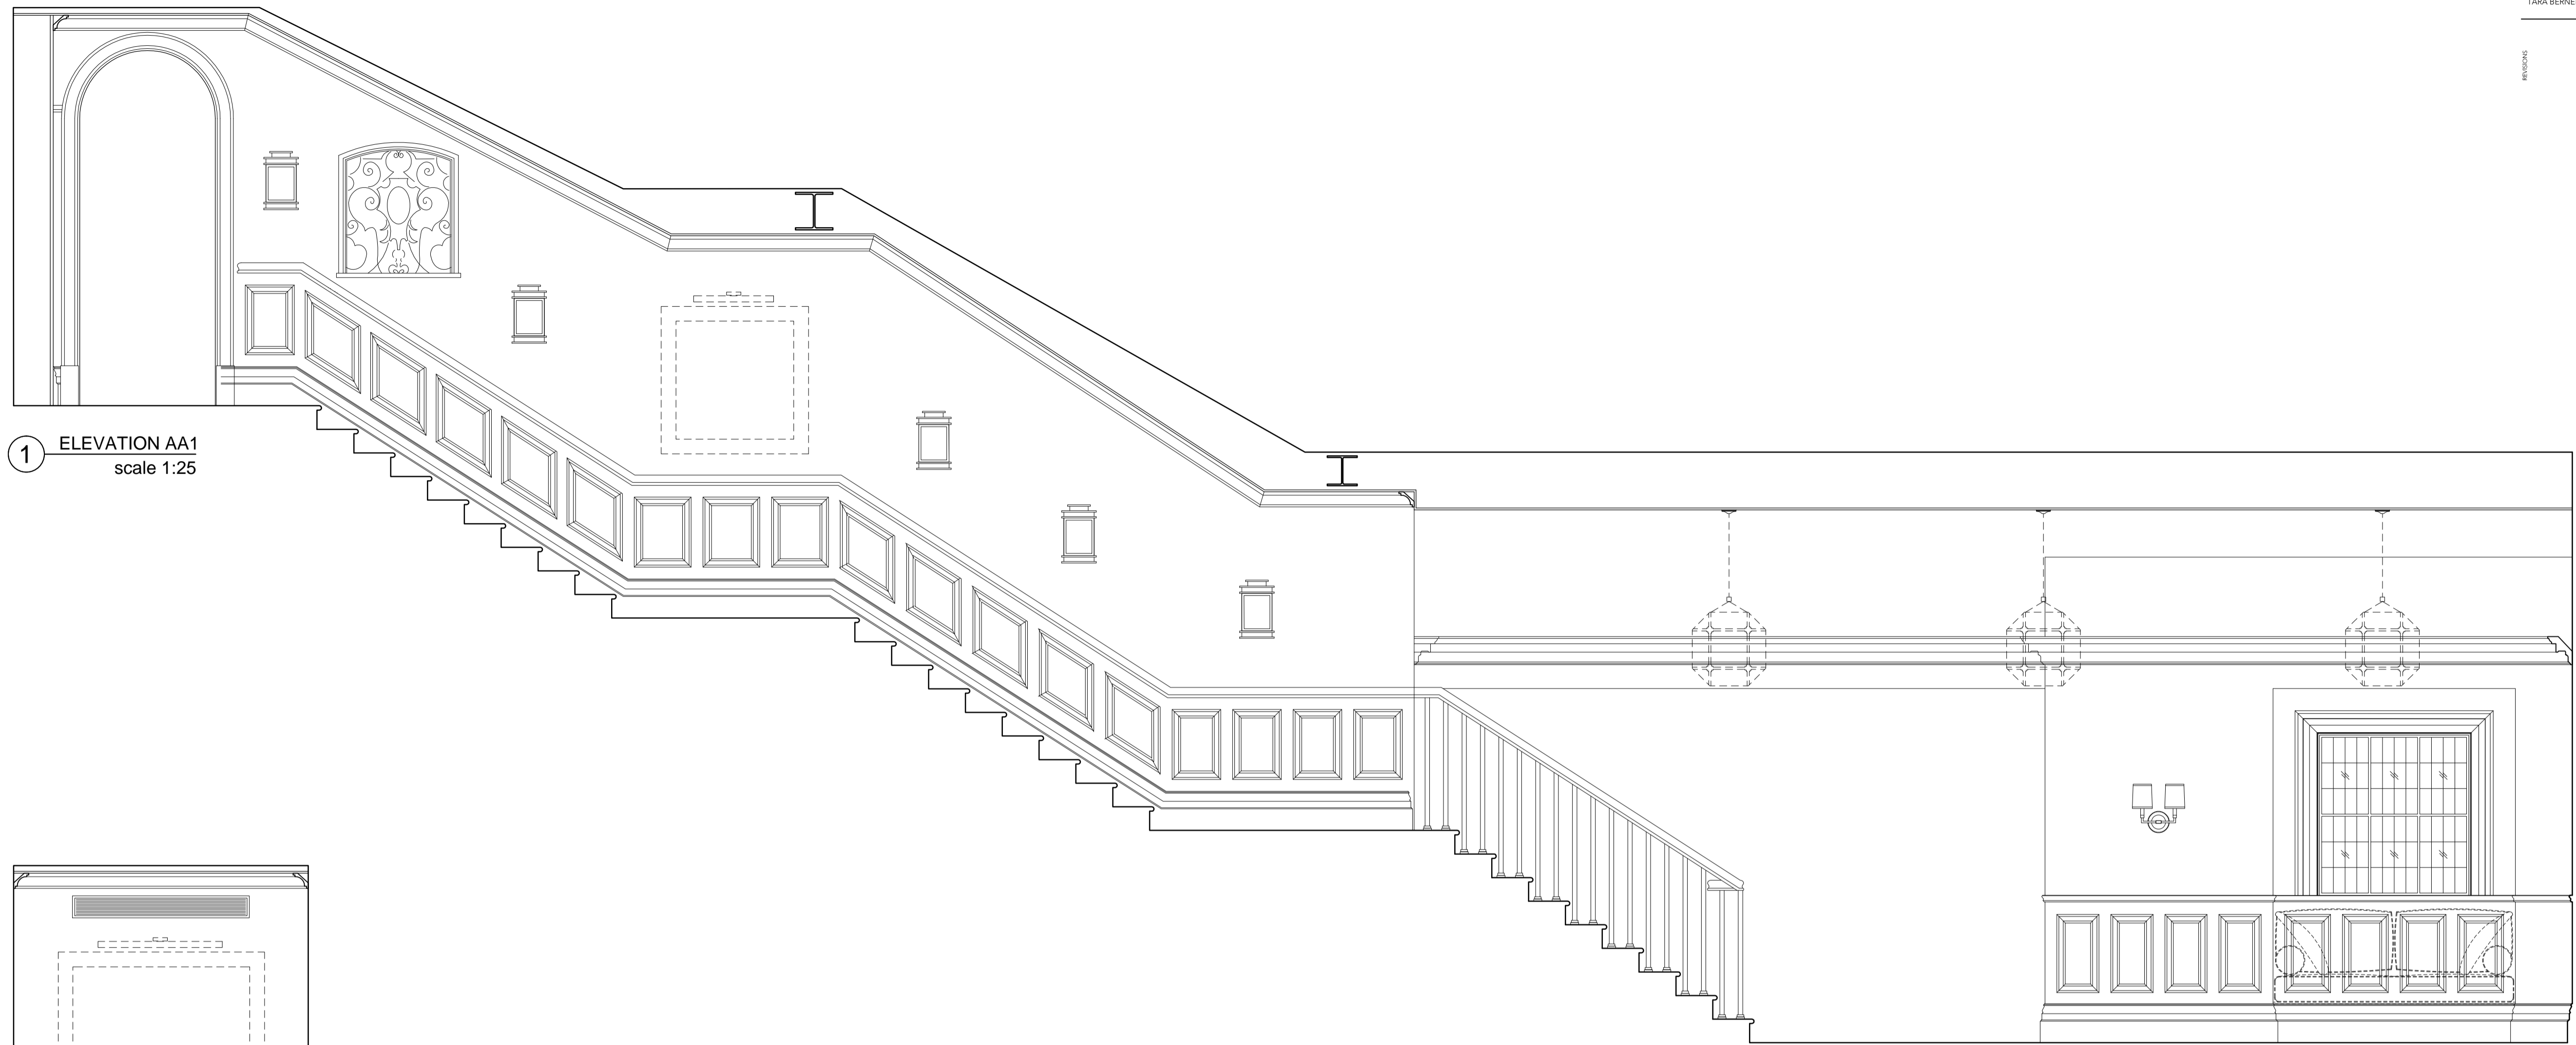

1 ELEVATION AA1
scale 1:25

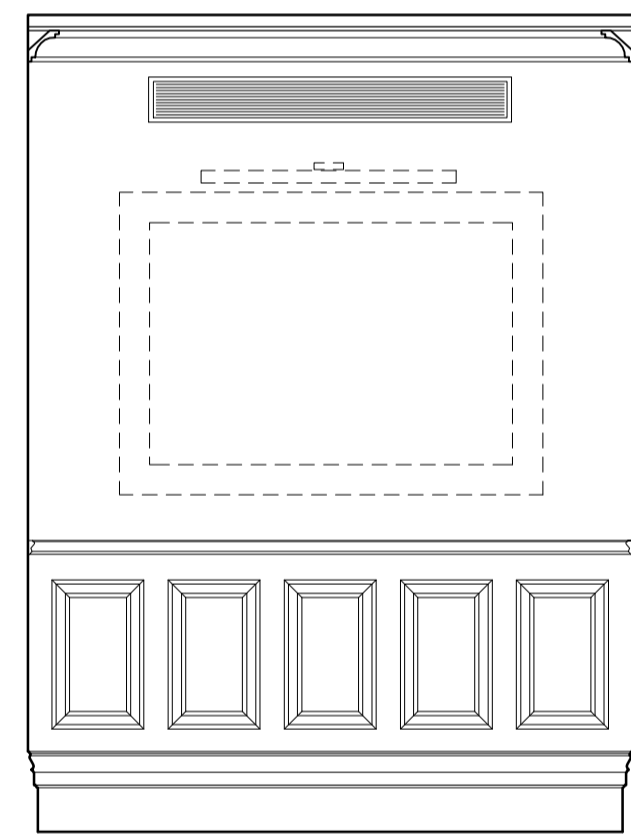



2 ELEVATION AA2
scale 1:25

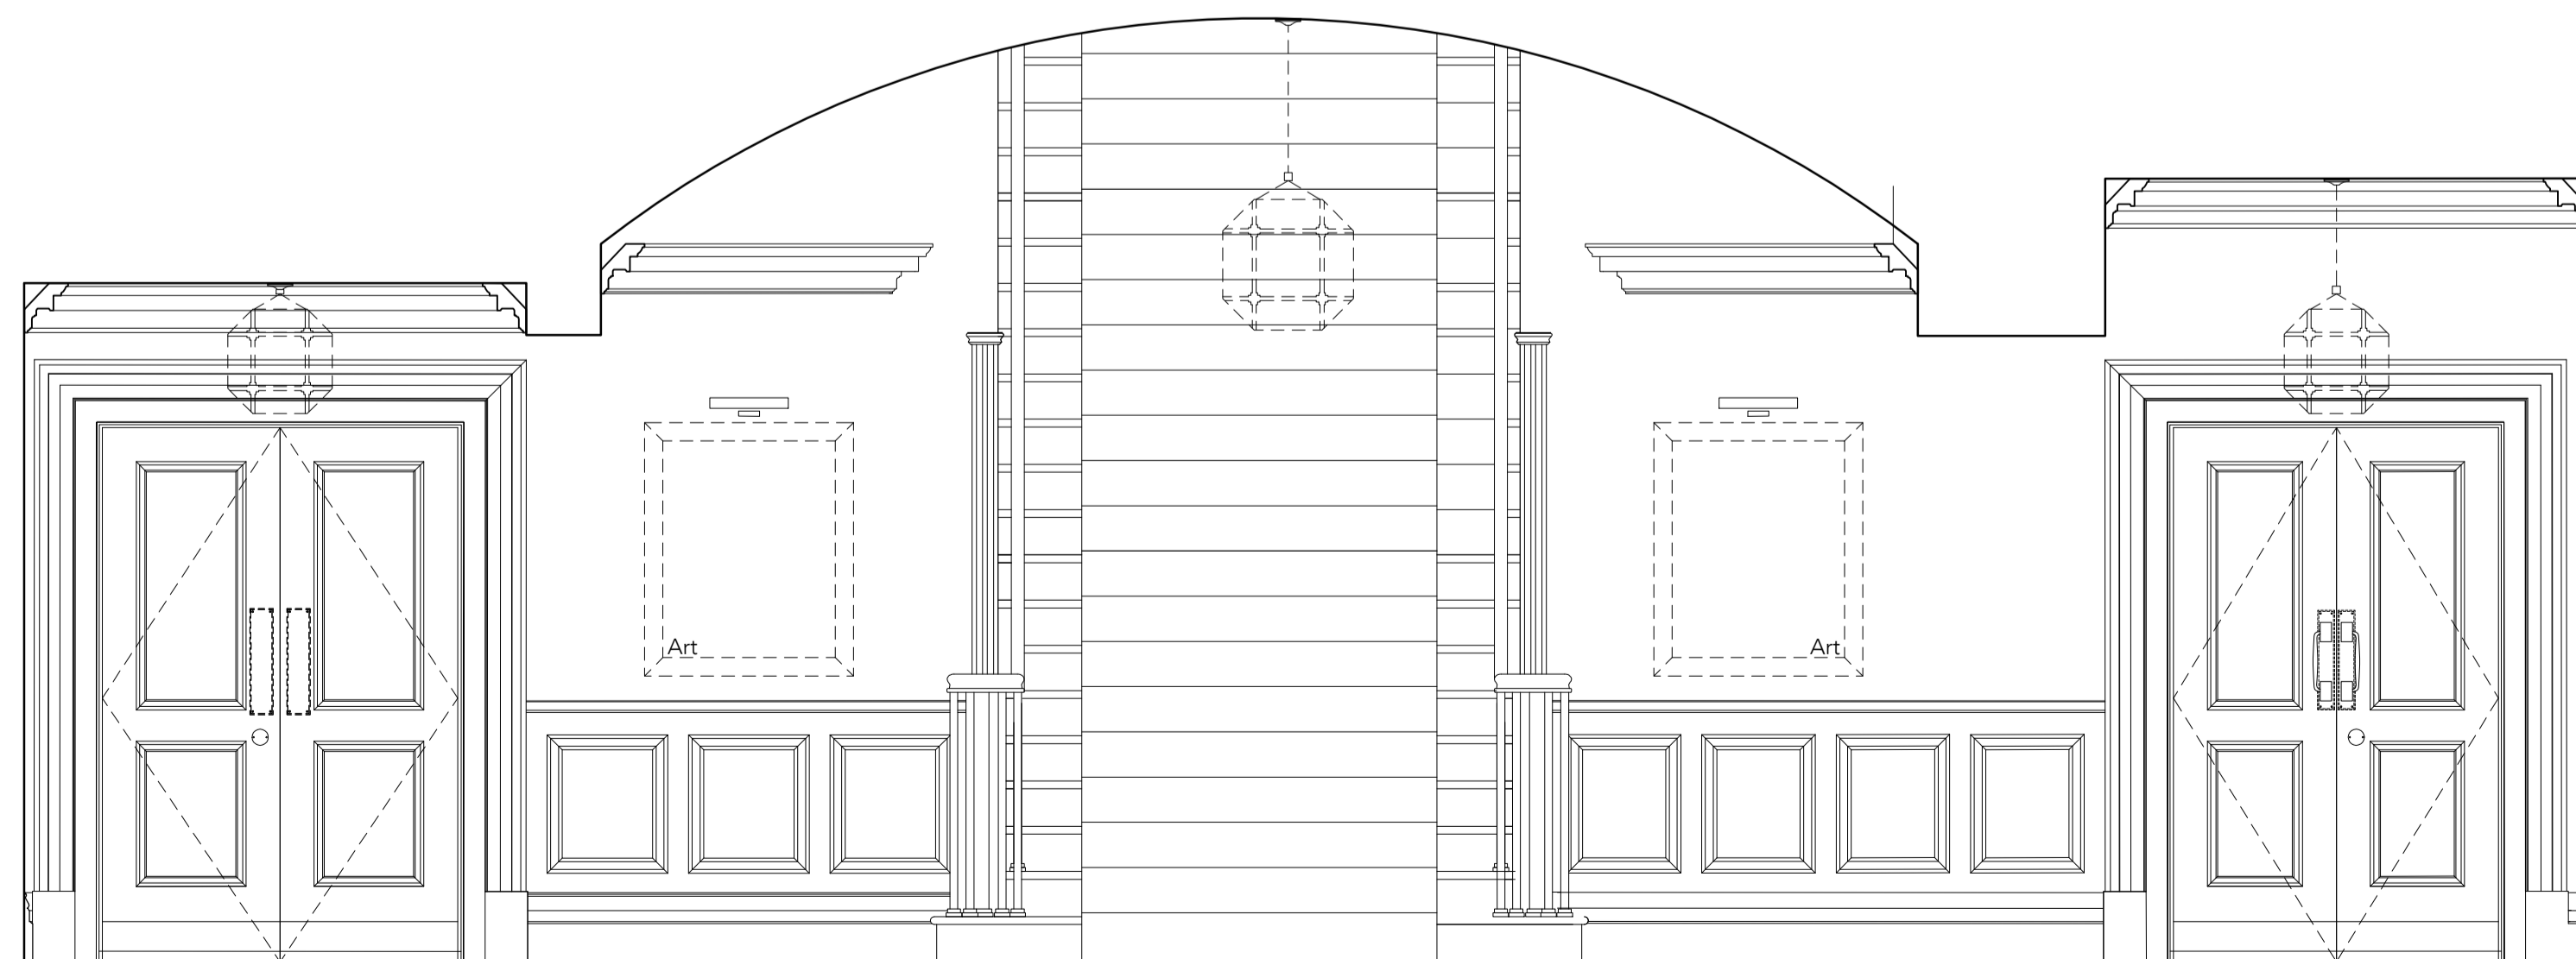

3 ELEVATION AA3
scale 1:25

☐ of panel, artwork and light

☐ of panel, artwork and light

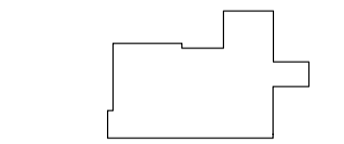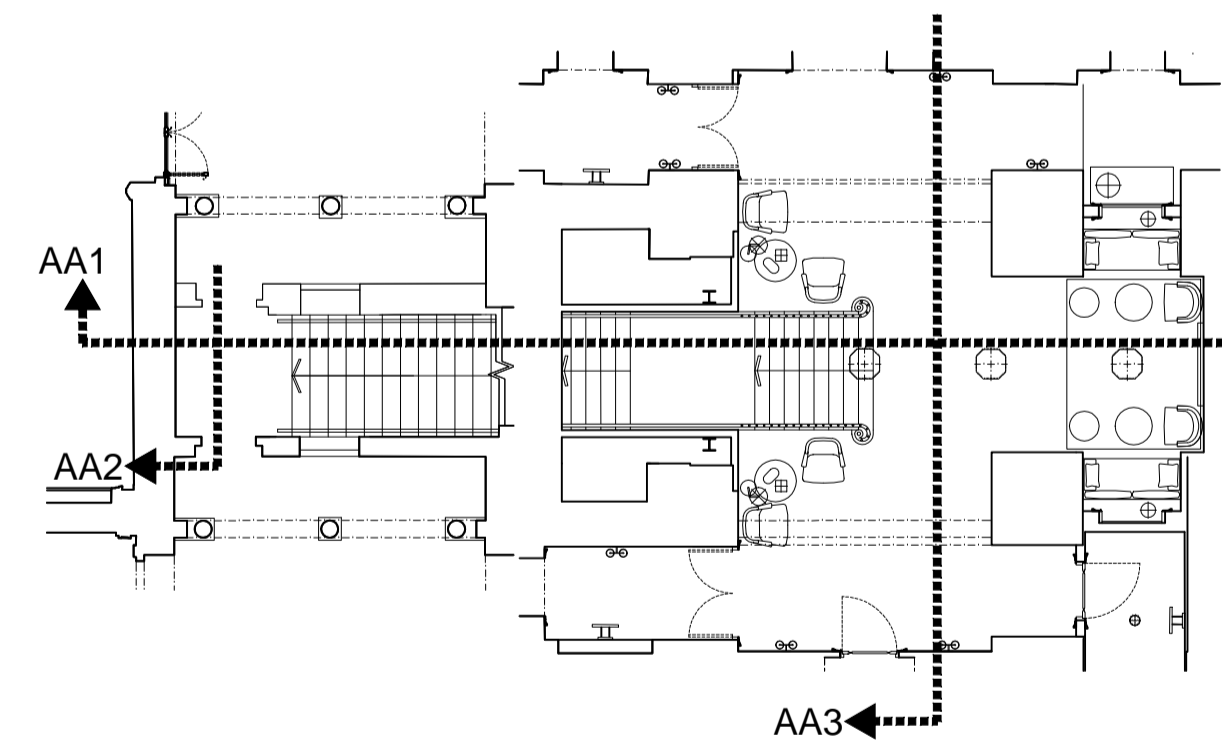


CONCEPT
04 MAR 2016


Tara Bernerd & Partners
1 HANS STREET LONDON SW1X 0J T +44(0)20 7245 1658 tarabernerd.com

PROJECT RUSSELL HOTEL
PUBLIC AREAS
DRAWING LOWER GROUND FLOOR
STAIR AND STAIR LOBBY
ELEVATIONS AA1-3


DATE	XX APR 2016	DRAWN BY	TG	CHECKED BY
STATUS	TENDER	SCALE @ A1	1:25	
DWG NO.	PA-5531-EL			REV

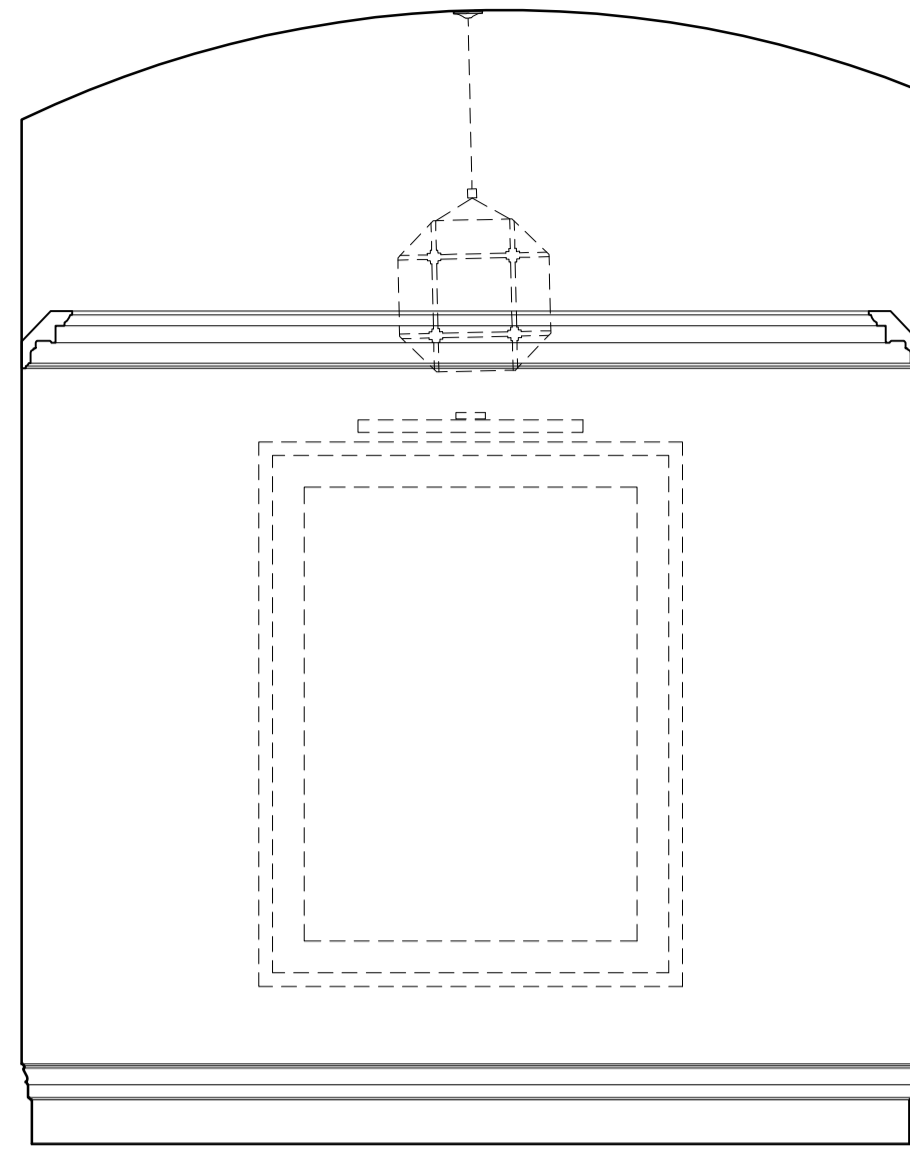

1 ELEVATION AA1
scale 1:25

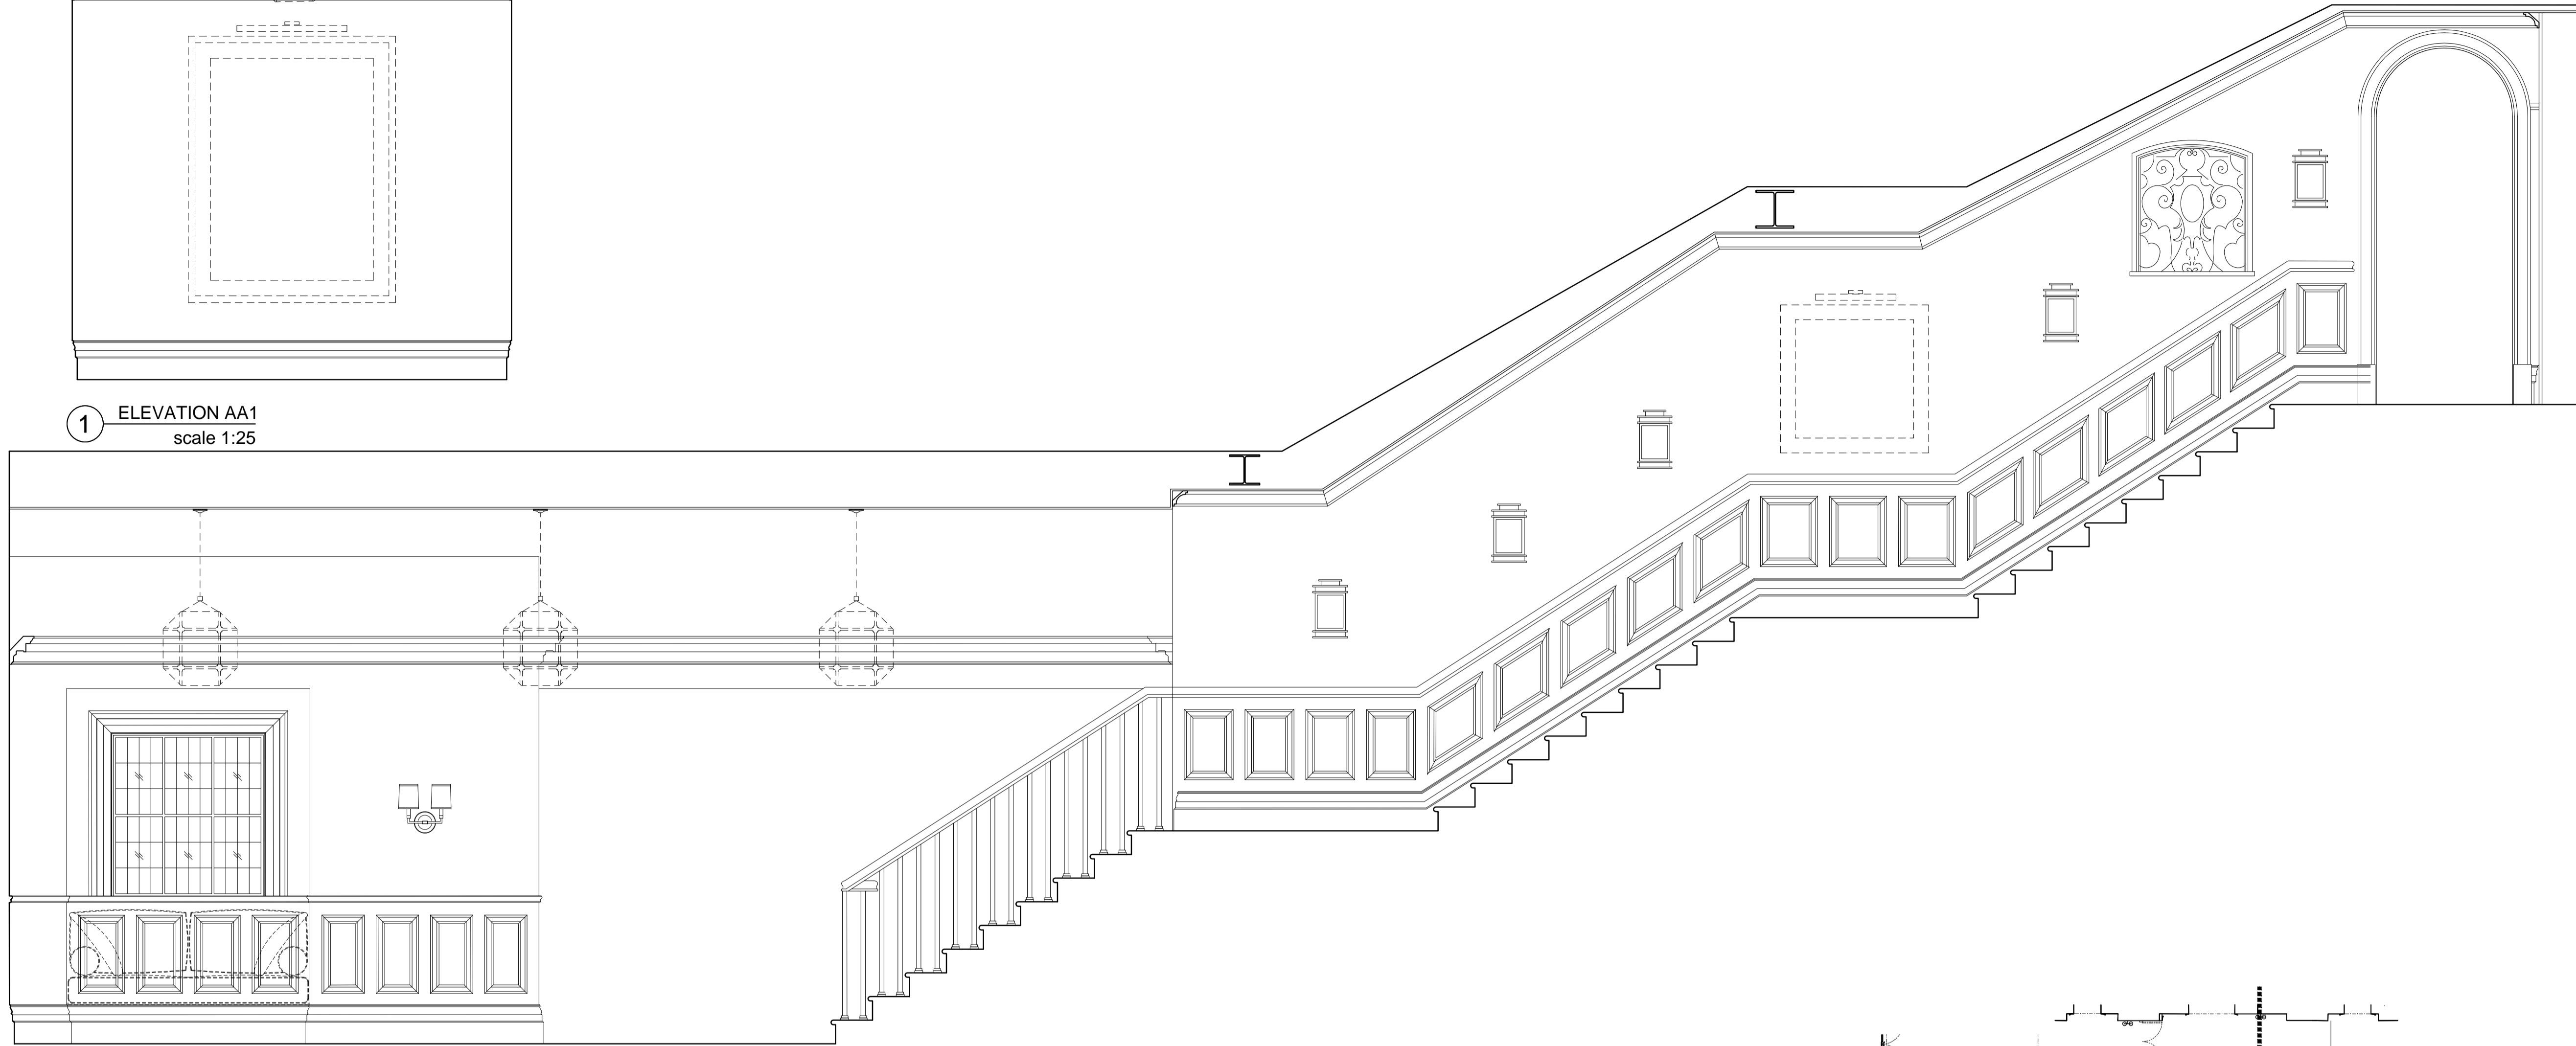




2 ELEVATION AA2
scale 1:25

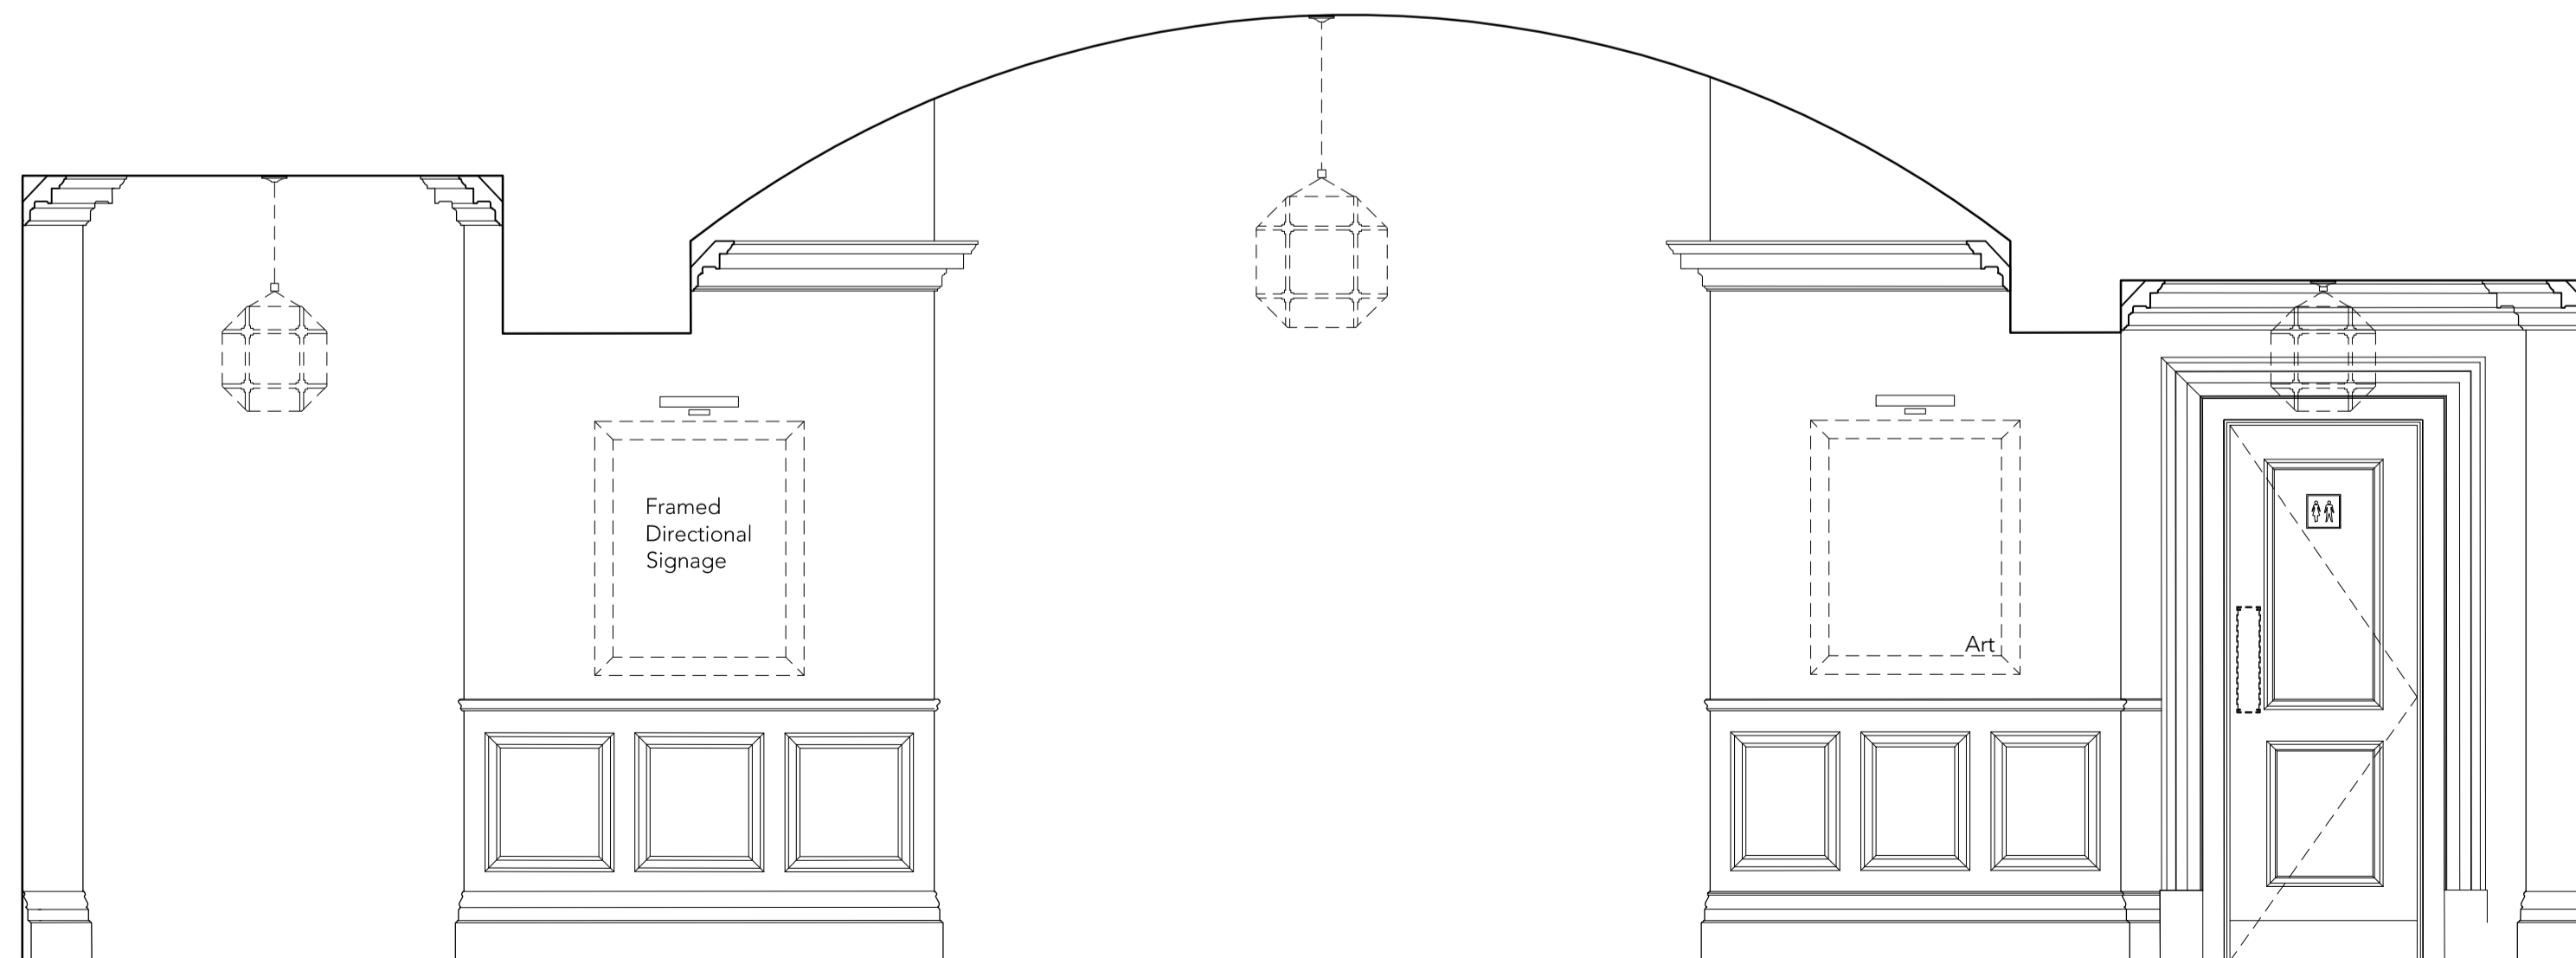

3 ELEVATION AA3
scale 1:25

⊘ of panel, artwork and light

⊘ of panel, artwork and light

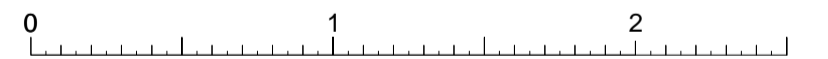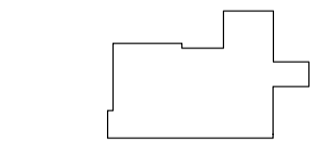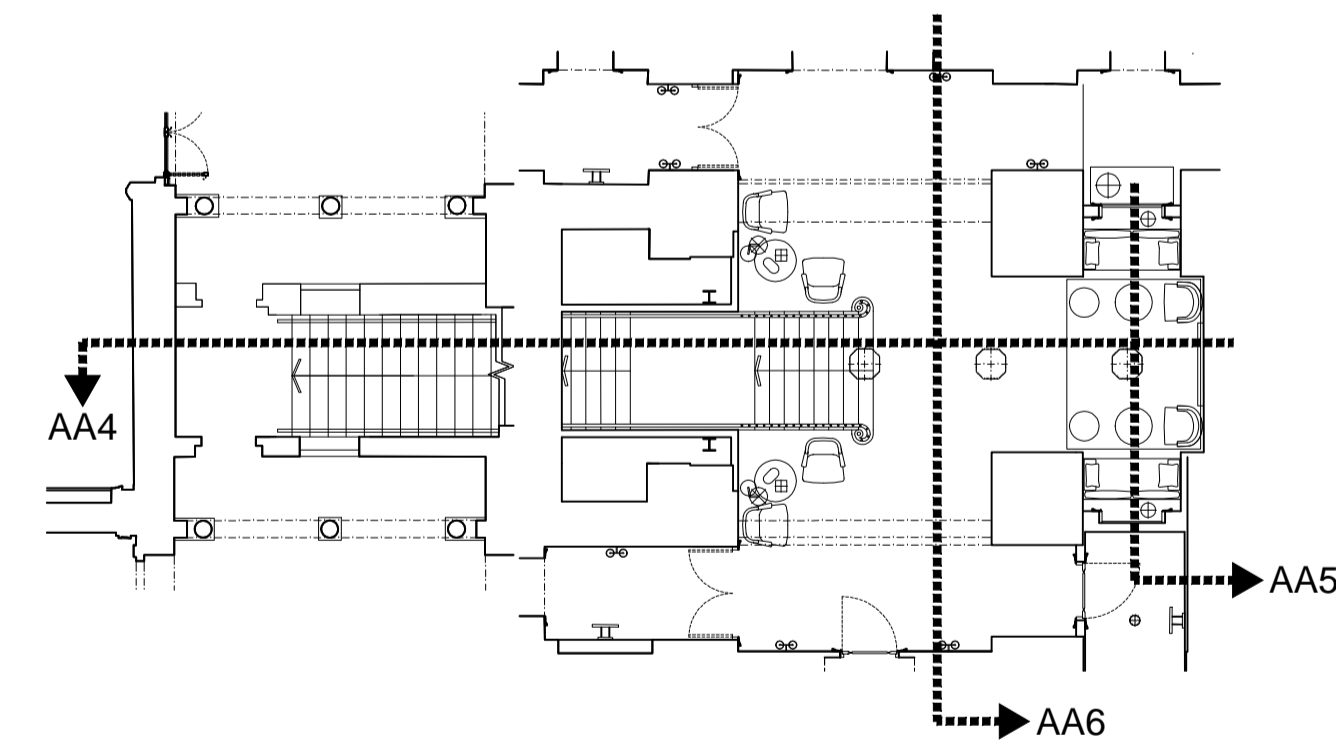

CONCEPT
04 MAR 2016

Tara Bernerd & Partners
1 HANS STREET LONDON SW1X 0J T +44(0)20 7245 1658 tarabernerd.com


PROJECT RUSSELL HOTEL
PUBLIC AREAS

DRAWING LOWER GROUND FLOOR
STAIR AND STAIR LOBBY
ELEVATIONS AA4-6


DATE	XX APR 2016	DRAWN BY	TG	CHECKED BY
STATUS	TENDER	SCALE @ A1	1:25	
DWG NO.	PA-5532-EL			REV

NOTE
DO NOT SCALE FROM THIS DRAWING
THIS IS A CONCEPT DRAWING AND FORMS THE CONCEPT BRIEF TO THE PROJECT ARCHITECT
INFORMATION CONTAINED WITHIN THIS DRAWING IS THE SOLE COPYRIGHT OF TARA BERNERD
& PARTNERS LTD AND IS NOT TO BE REPRODUCED WITHOUT PERMISSION
TARA BERNERD & PARTNERS ARE TO BE NOTIFIED IMMEDIATELY OF ANY DISCREPANCIES


REVISIONS
XX APR 2016

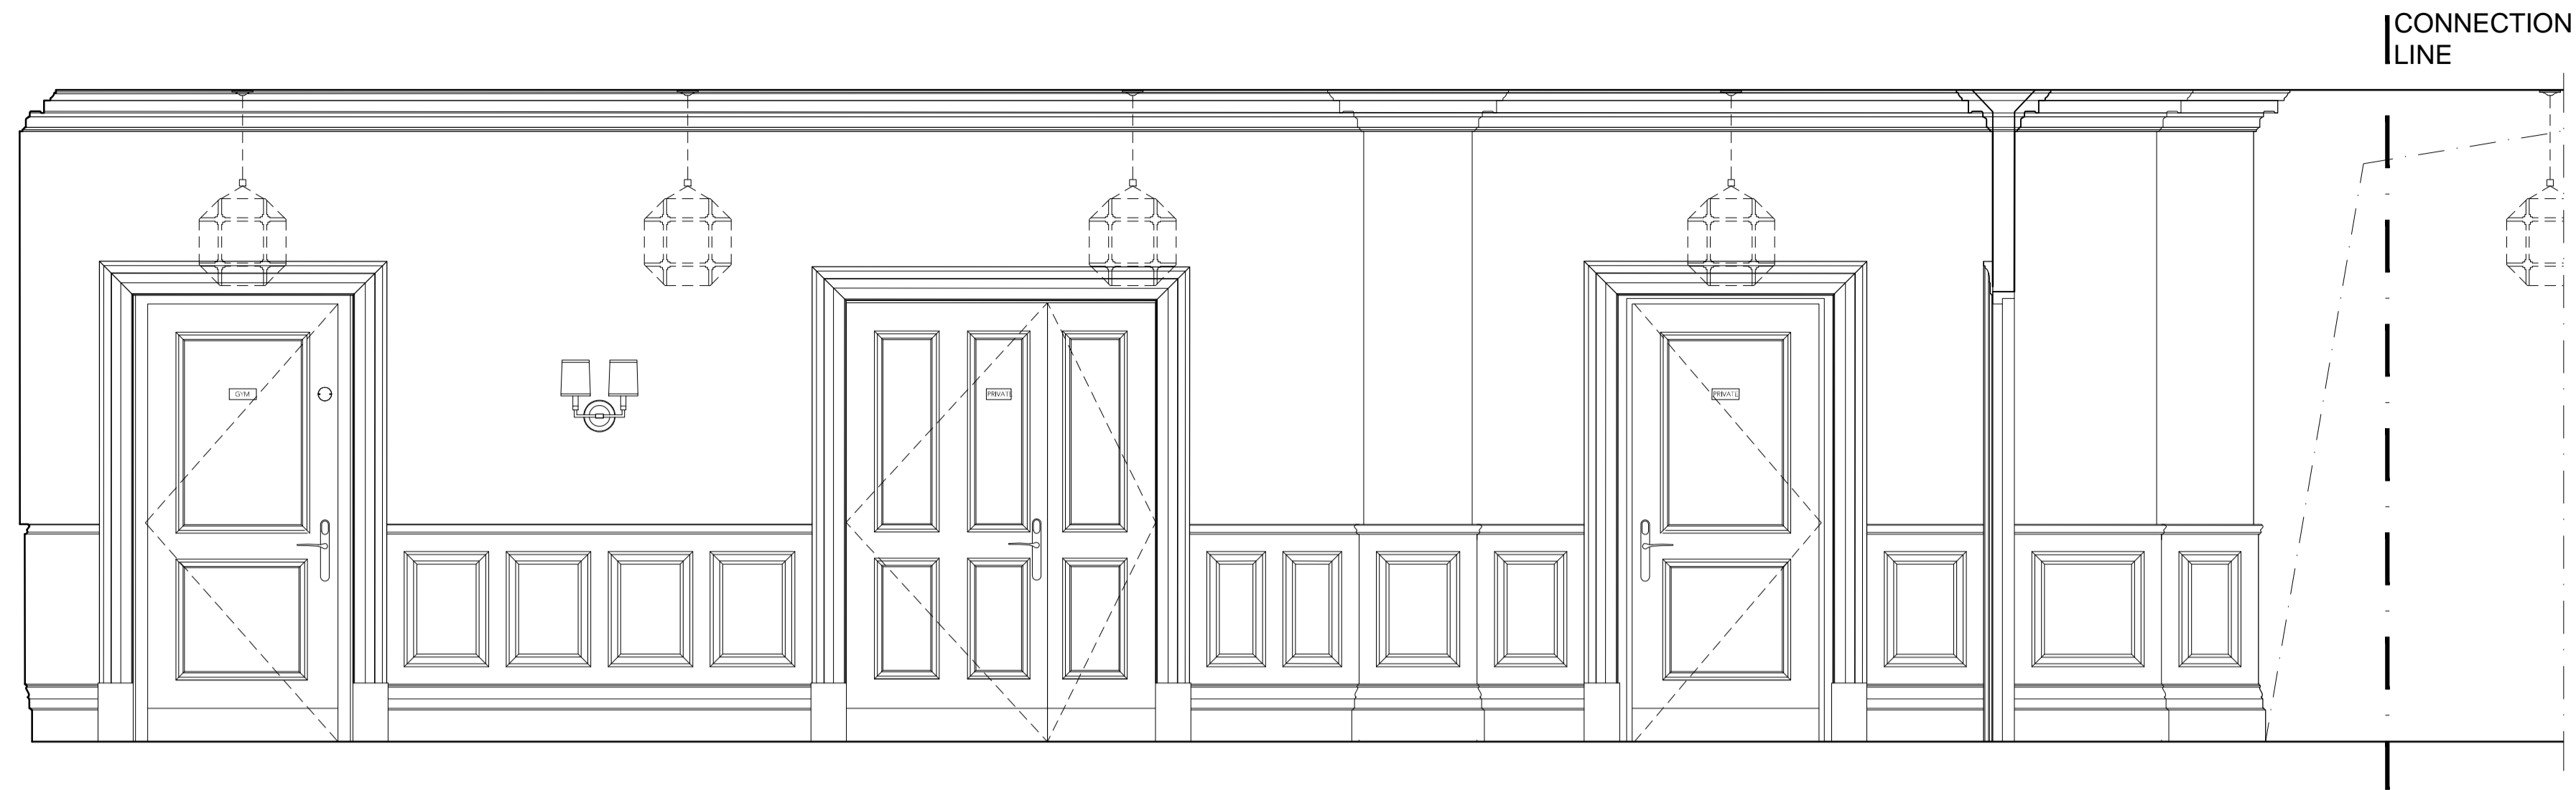

1 ELEVATION BB1
scale 1:25


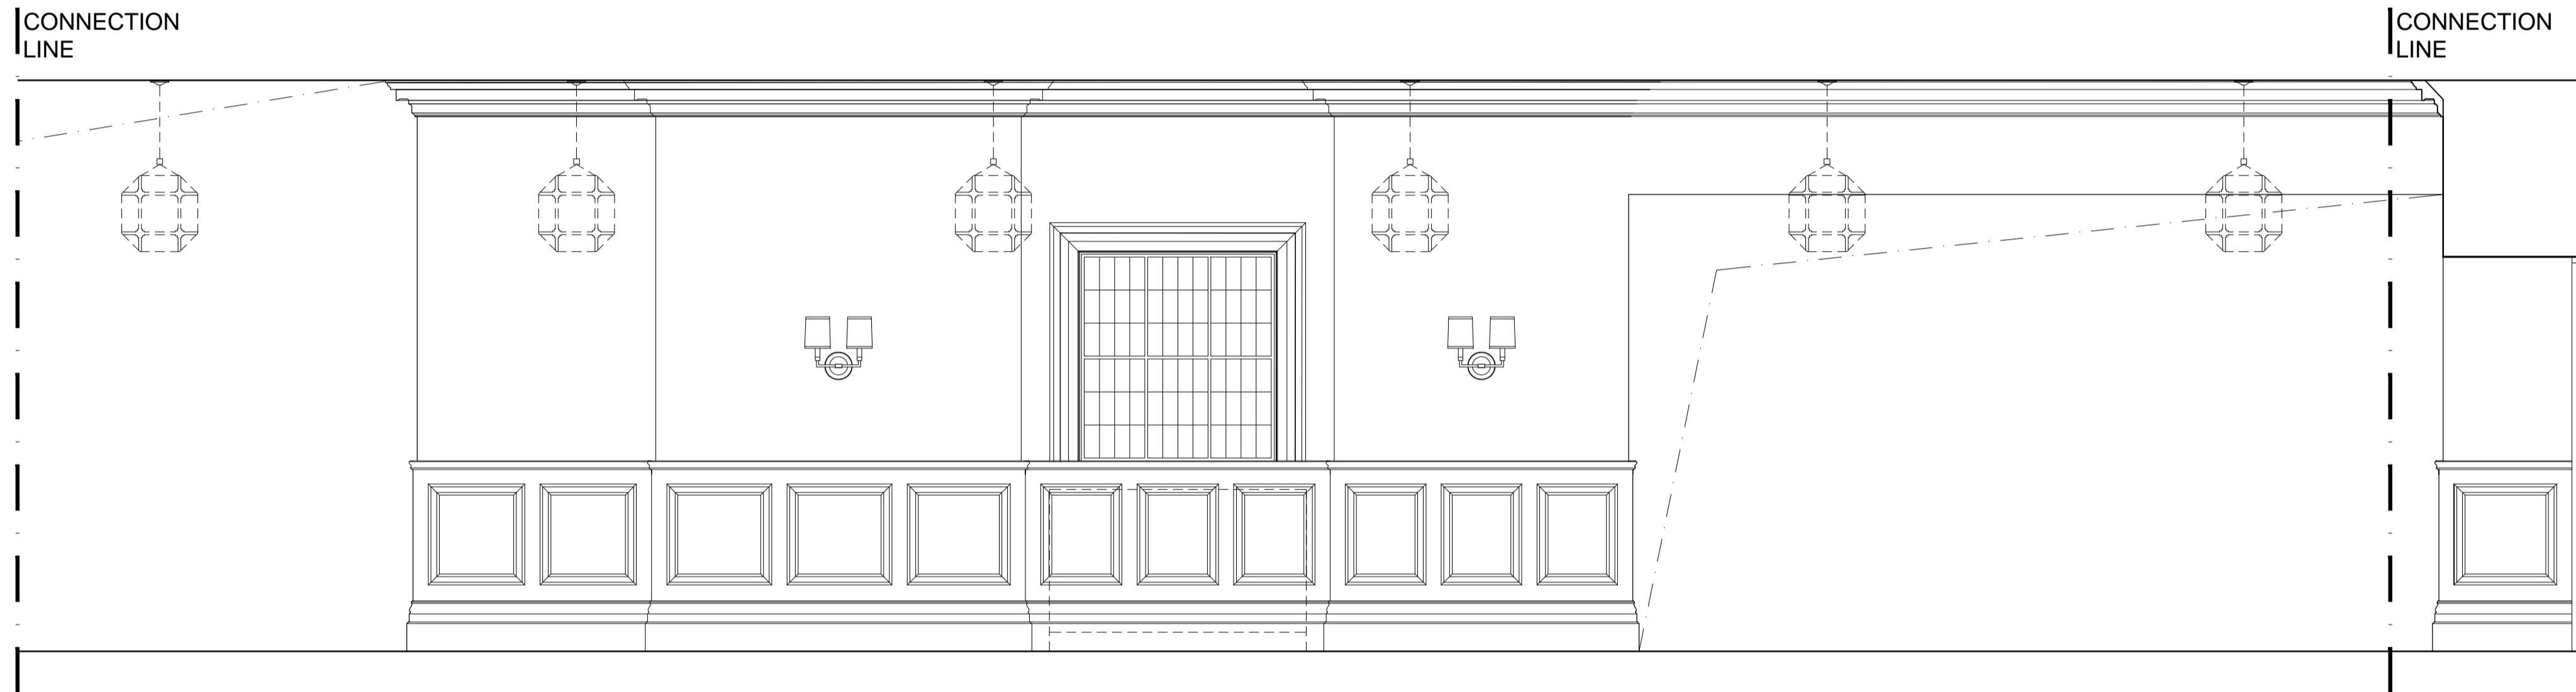


2 ELEVATION BB1
scale 1:25

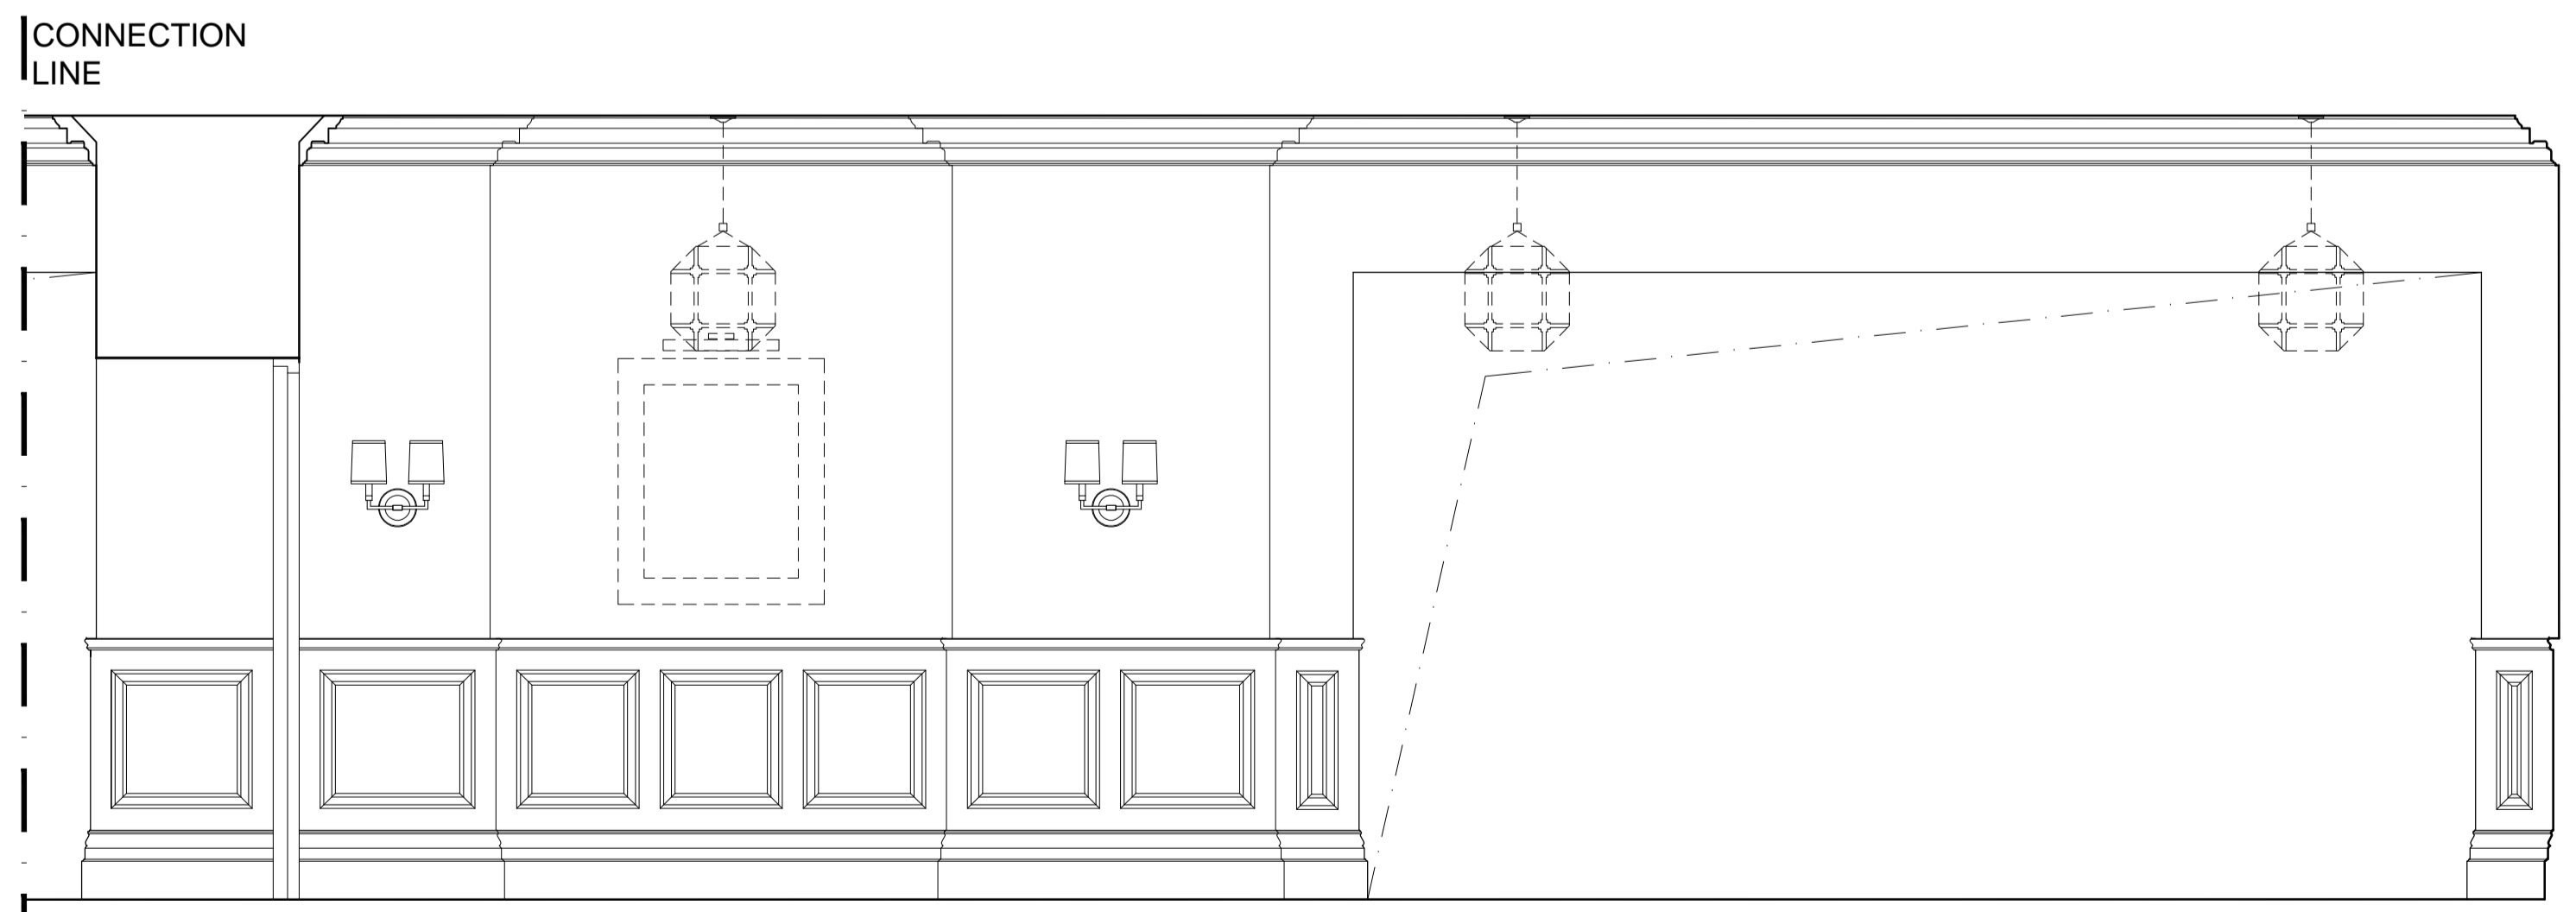

3 ELEVATION BB1
scale 1:25

CONCEPT
04 MAR 2016

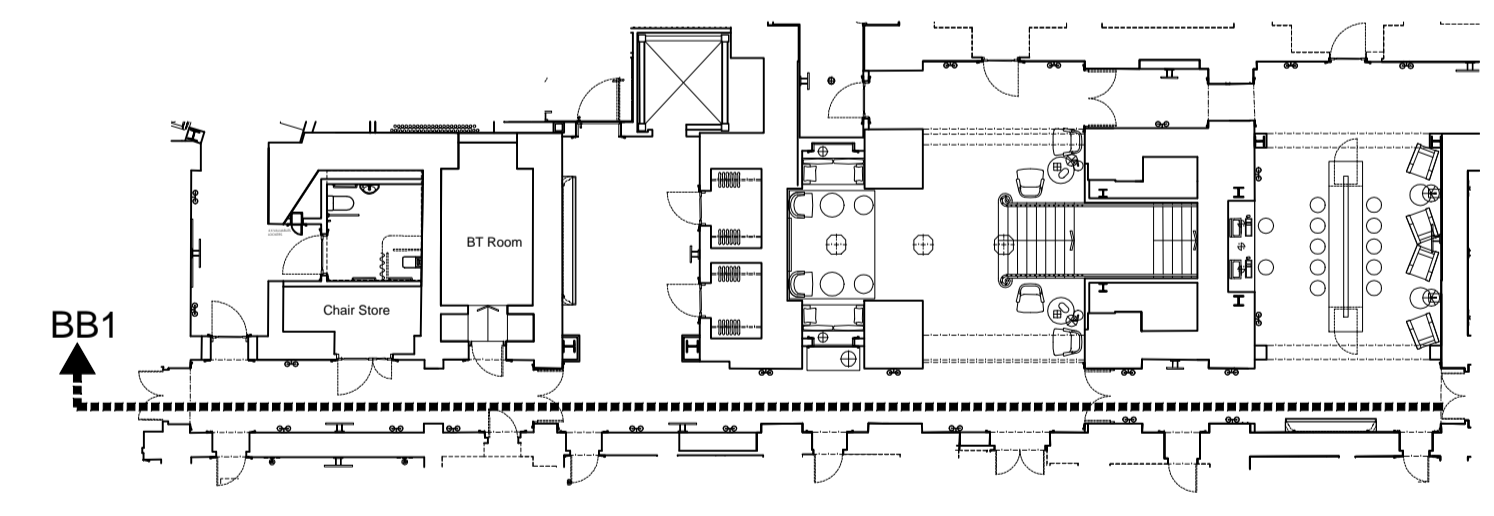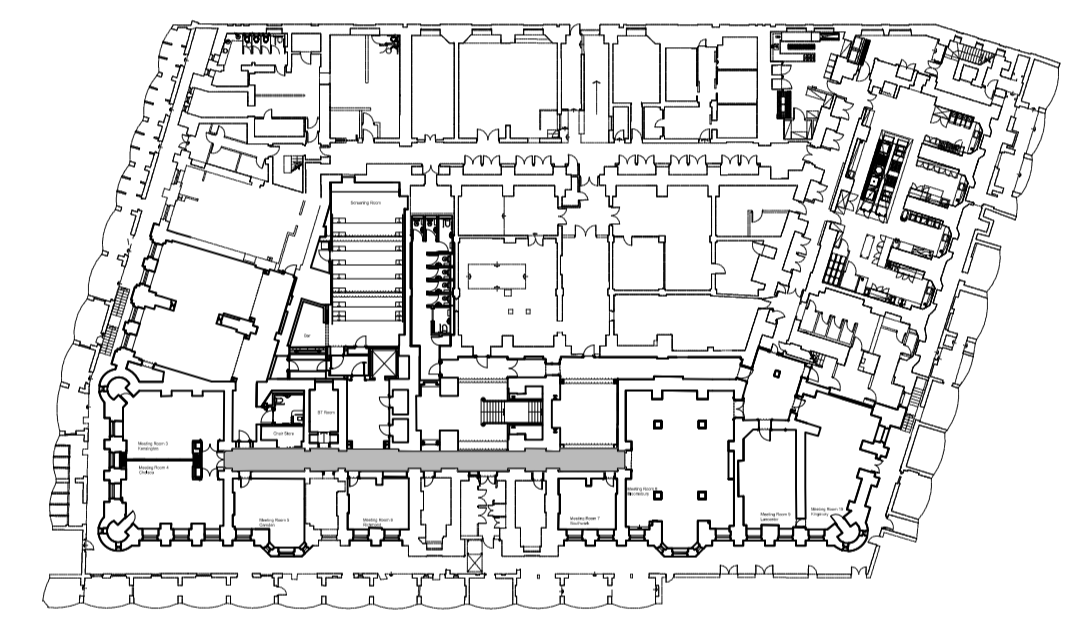


Tara Bernerd & Partners
1 HANS STREET LONDON SW1X 0J T +44(0)20 7245 1658 tarabernerd.com

PROJECT RUSSELL HOTEL
PUBLIC AREAS
DRAWING LOWER GROUND FLOOR
CORRIDOR
ELEVATION BB1


DATE XX APR 2016 DRAWN BY ME CHECKED BY TG

STATUS TENDER SCALE @ A1 1:25


DWG NO. PA-5541-EL REV

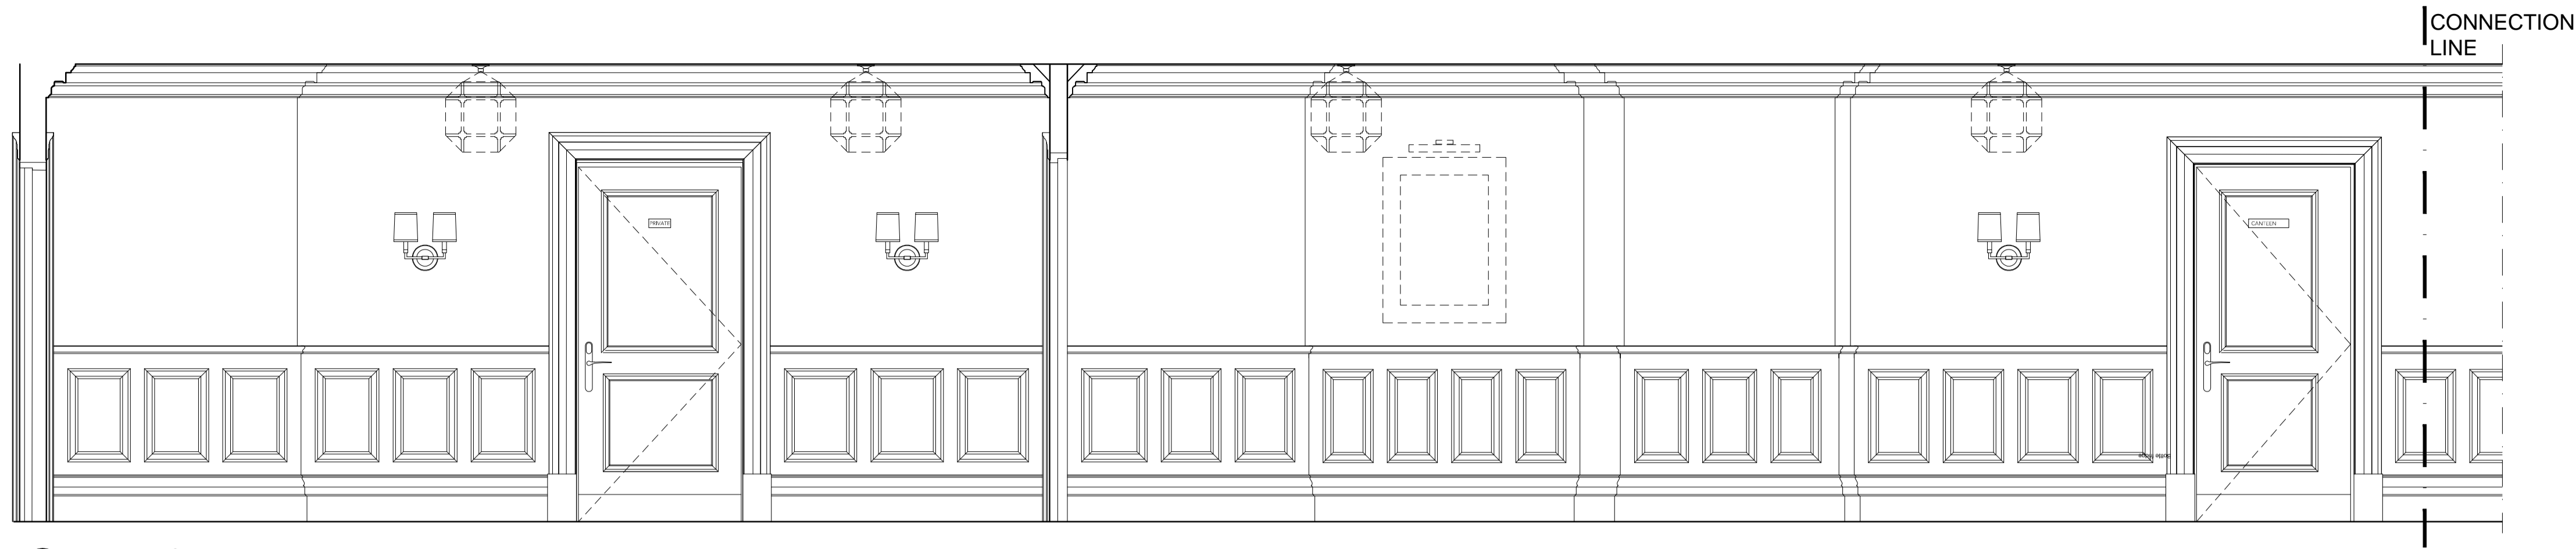


1 ELEVATION BB2
scale 1:25

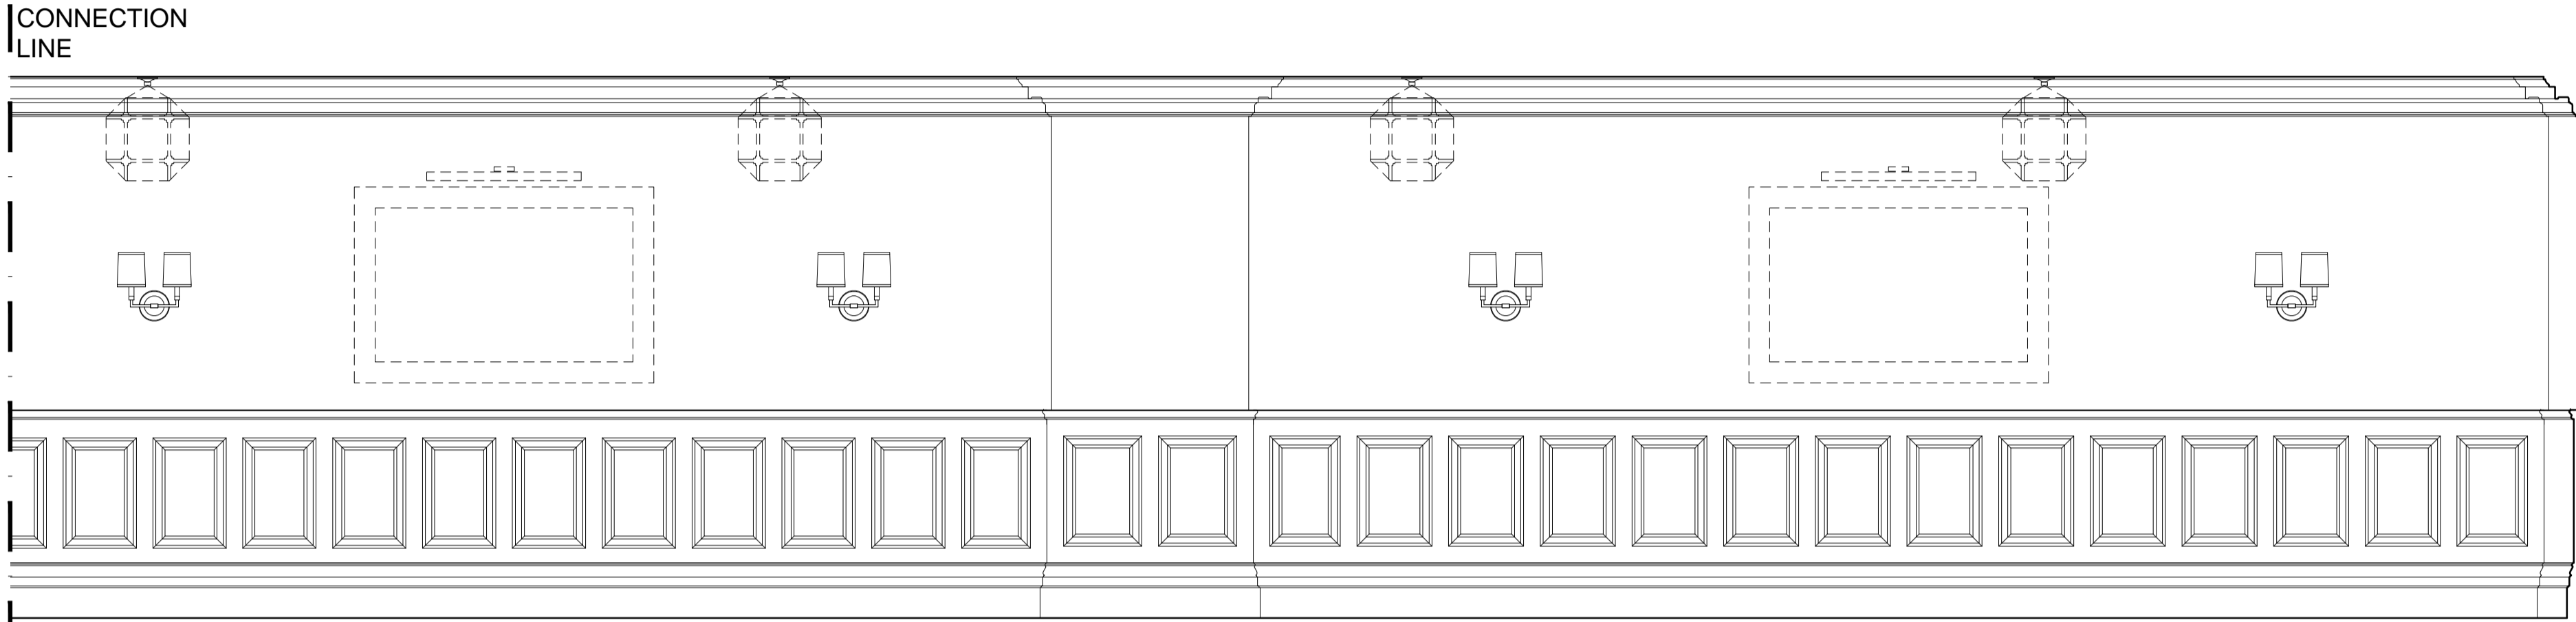


2 ELEVATION BB2
scale 1:25

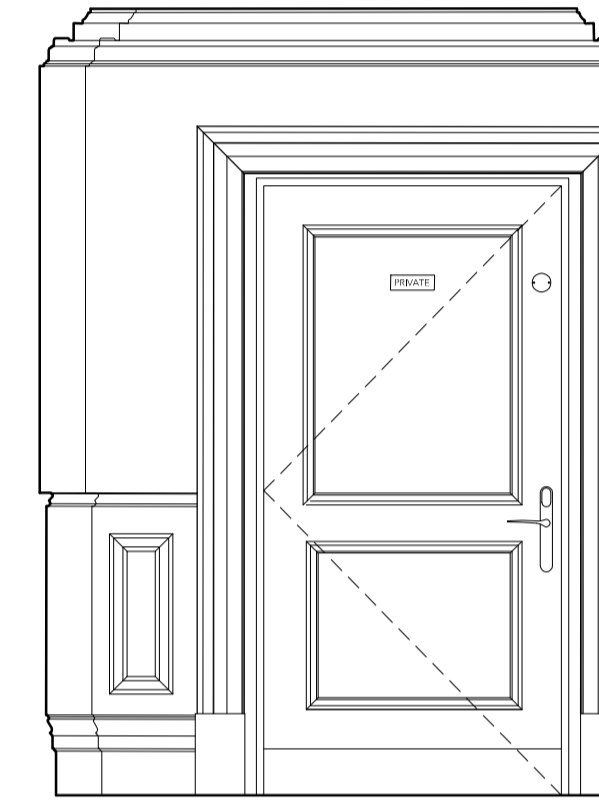

3 ELEVATION BB3
scale 1:25

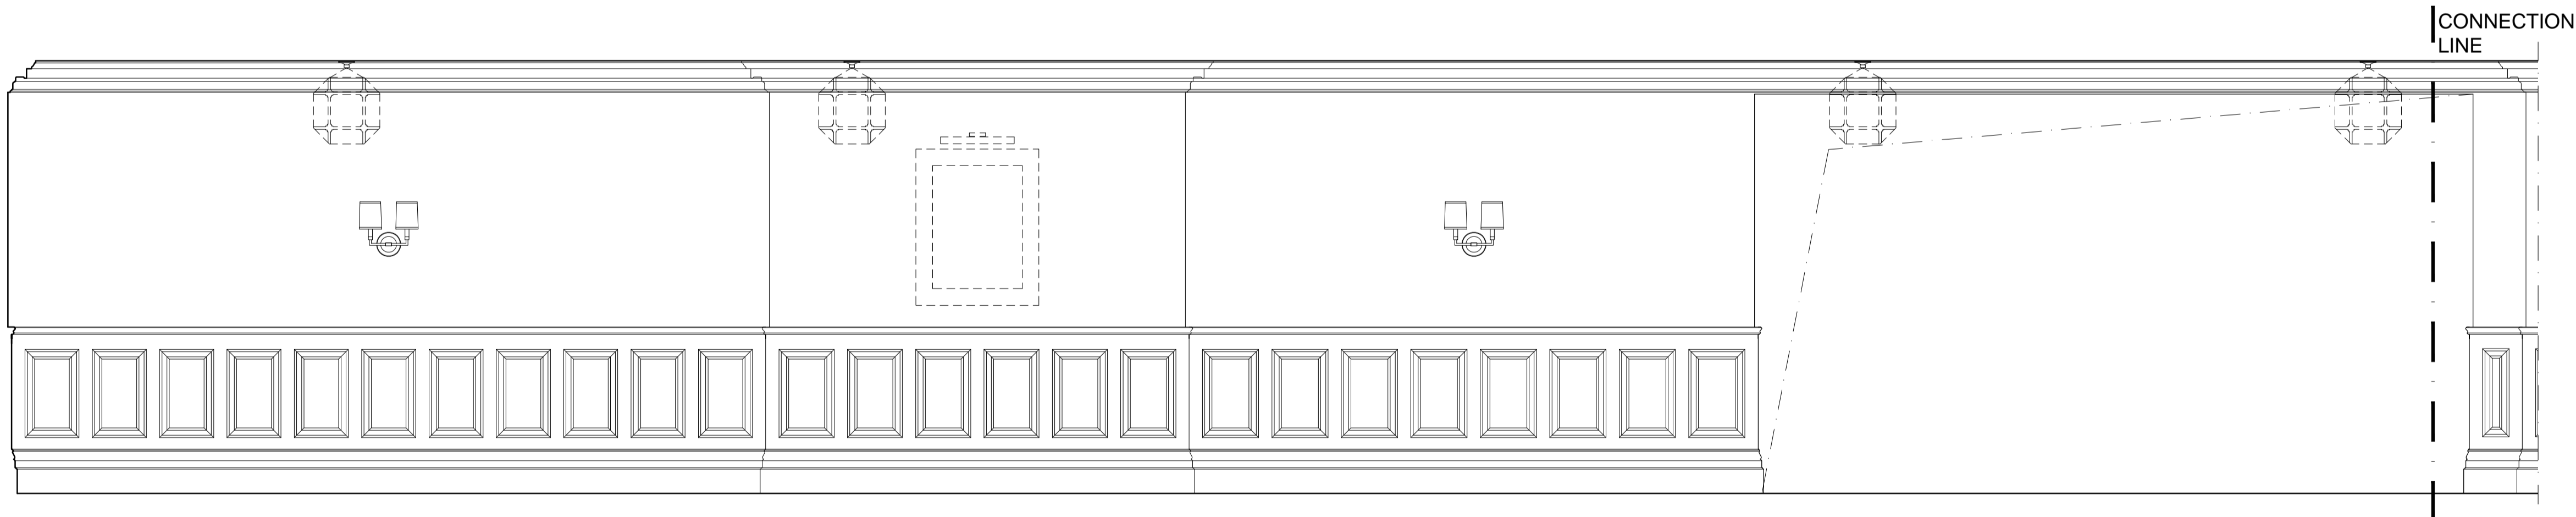

4 ELEVATION BB4
scale 1:25

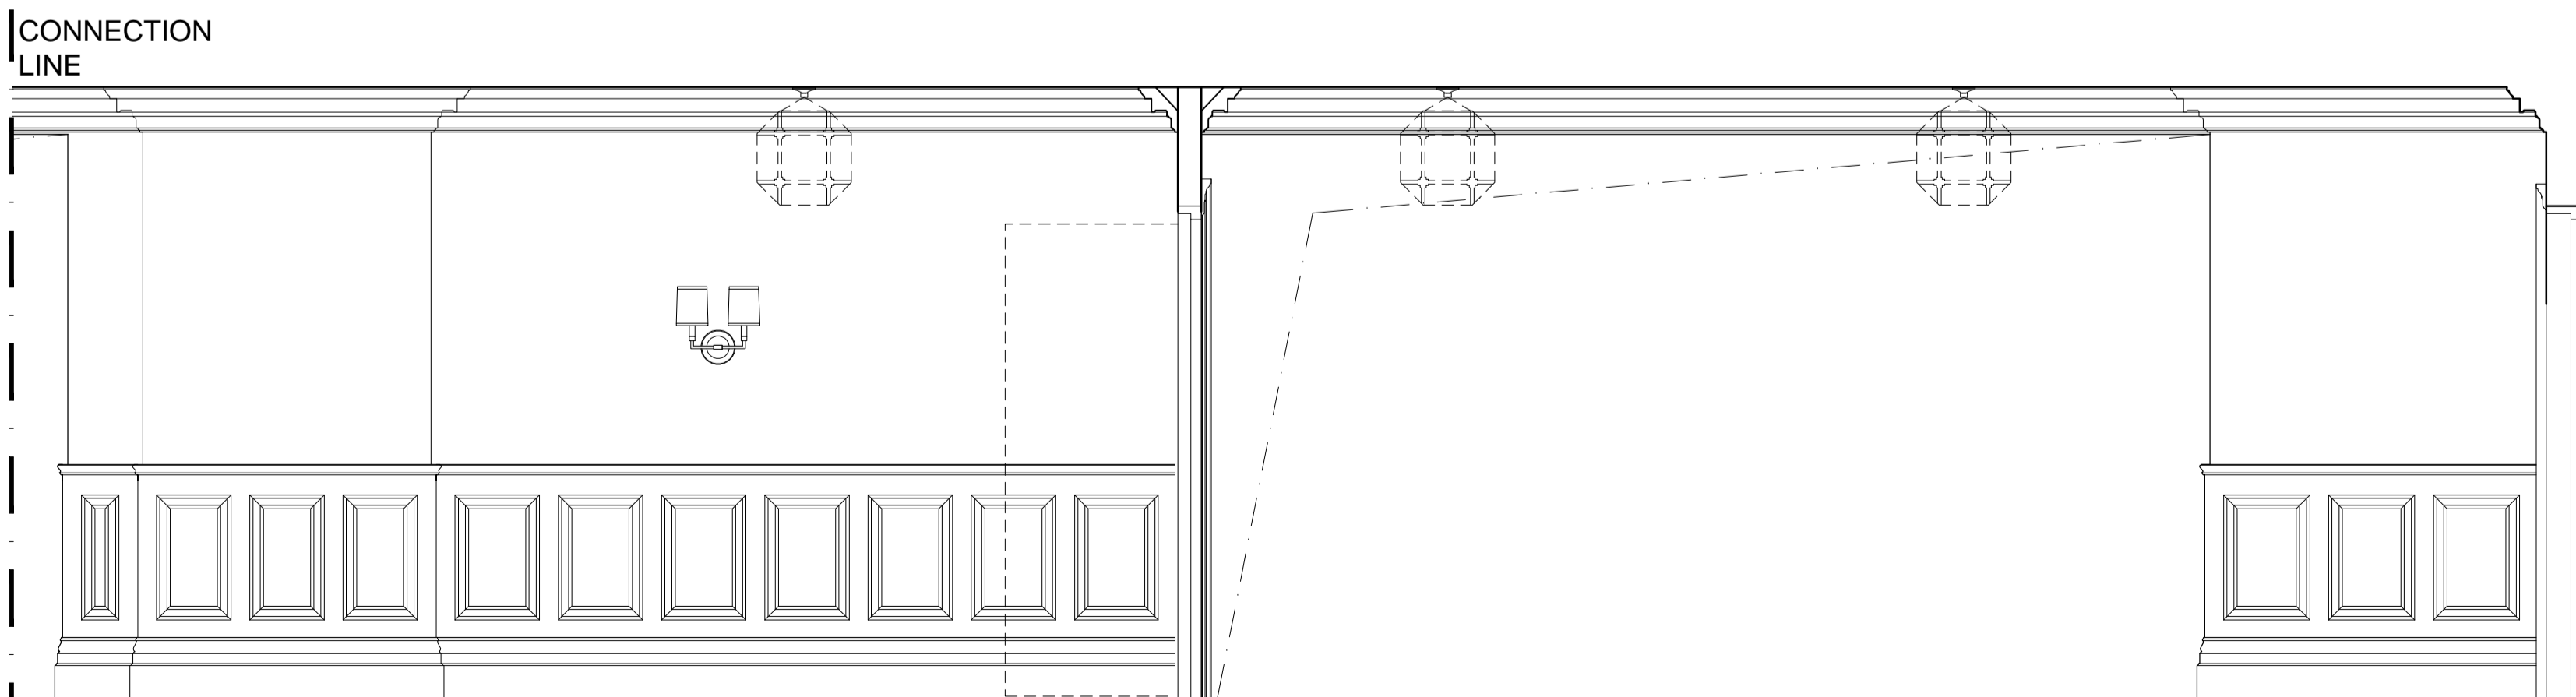

5 ELEVATION BB4
scale 1:25

CONNECTION
LINE

CONNECTION
LINE

CONNECTION
LINE



CONNECTION
LINE

NOTE
DO NOT SCALE FROM THIS DRAWING
THIS IS A CONCEPT DRAWING AND FORMS THE CONCEPT BRIEF TO THE PROJECT ARCHITECT
INFORMATION CONTAINED WITHIN THIS DRAWING IS THE SOLE COPYRIGHT OF TARA BERNERD
& PARTNERS LTD AND IS NOT TO BE REPRODUCED WITHOUT PERMISSION
TARA BERNERD & PARTNERS ARE TO BE NOTIFIED IMMEDIATELY OF ANY DISCREPANCIES

REVISING

XX APR 2016

CONCEPT
04 MAR 2016

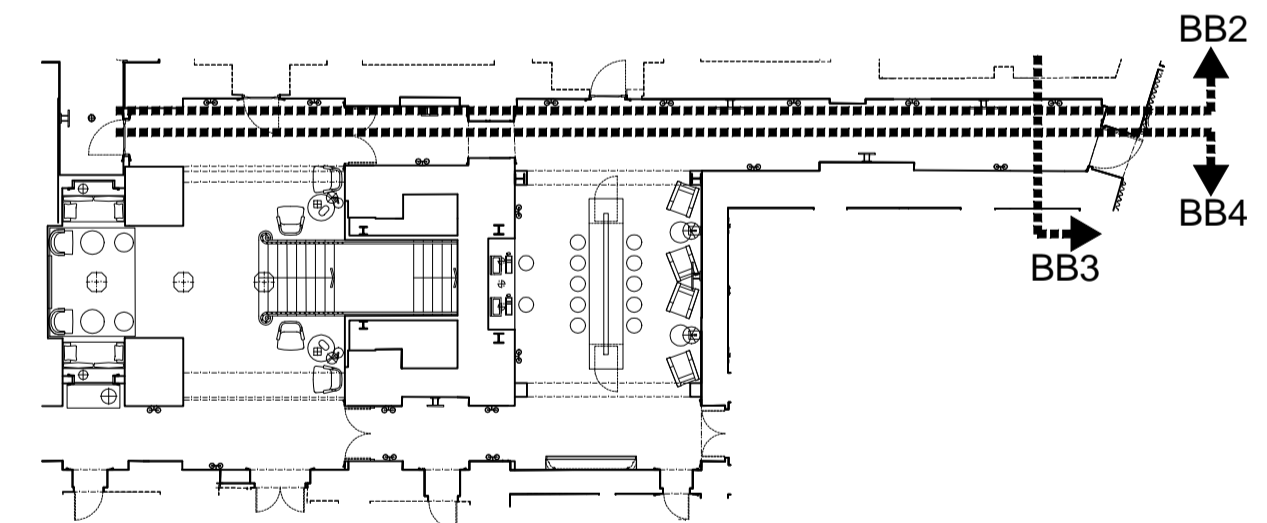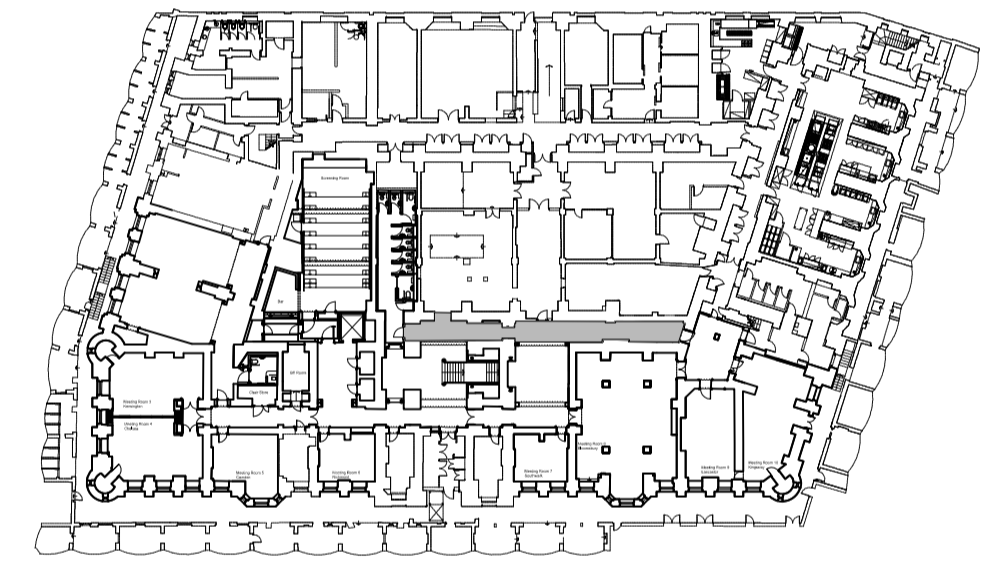

Tara Bernerd & Partners



1 HANS STREET LONDON SW1X 0J T +44(0)20 7245 1658 tarabernerd.com

PROJECT
RUSSELL HOTEL
PUBLIC AREAS

DRAWING
LOWER GROUND FLOOR
CORRIDOR
ELEVATIONS BB2 - BB4

DATE XX APR 2016 DRAWN BY ME CHECKED BY

STATUS TENDER SCALE @ A1 1:25


DWG NO. PA-5542-EL REV

NOTE
DO NOT SCALE FROM THIS DRAWING
THIS IS A CONCEPT DRAWING AND FORMS THE CONCEPT BRIEF TO THE PROJECT ARCHITECT
INFORMATION CONTAINED WITHIN THIS DRAWING IS THE SOLE COPYRIGHT OF TARA BERNERD
& PARTNERS LTD AND IS NOT TO BE REPRODUCED WITHOUT PERMISSION
TARA BERNERD & PARTNERS ARE TO BE NOTIFIED IMMEDIATELY OF ANY DISCREPANCIES


XX APR 2016



1 ELEVATION BB5
scale 1:25


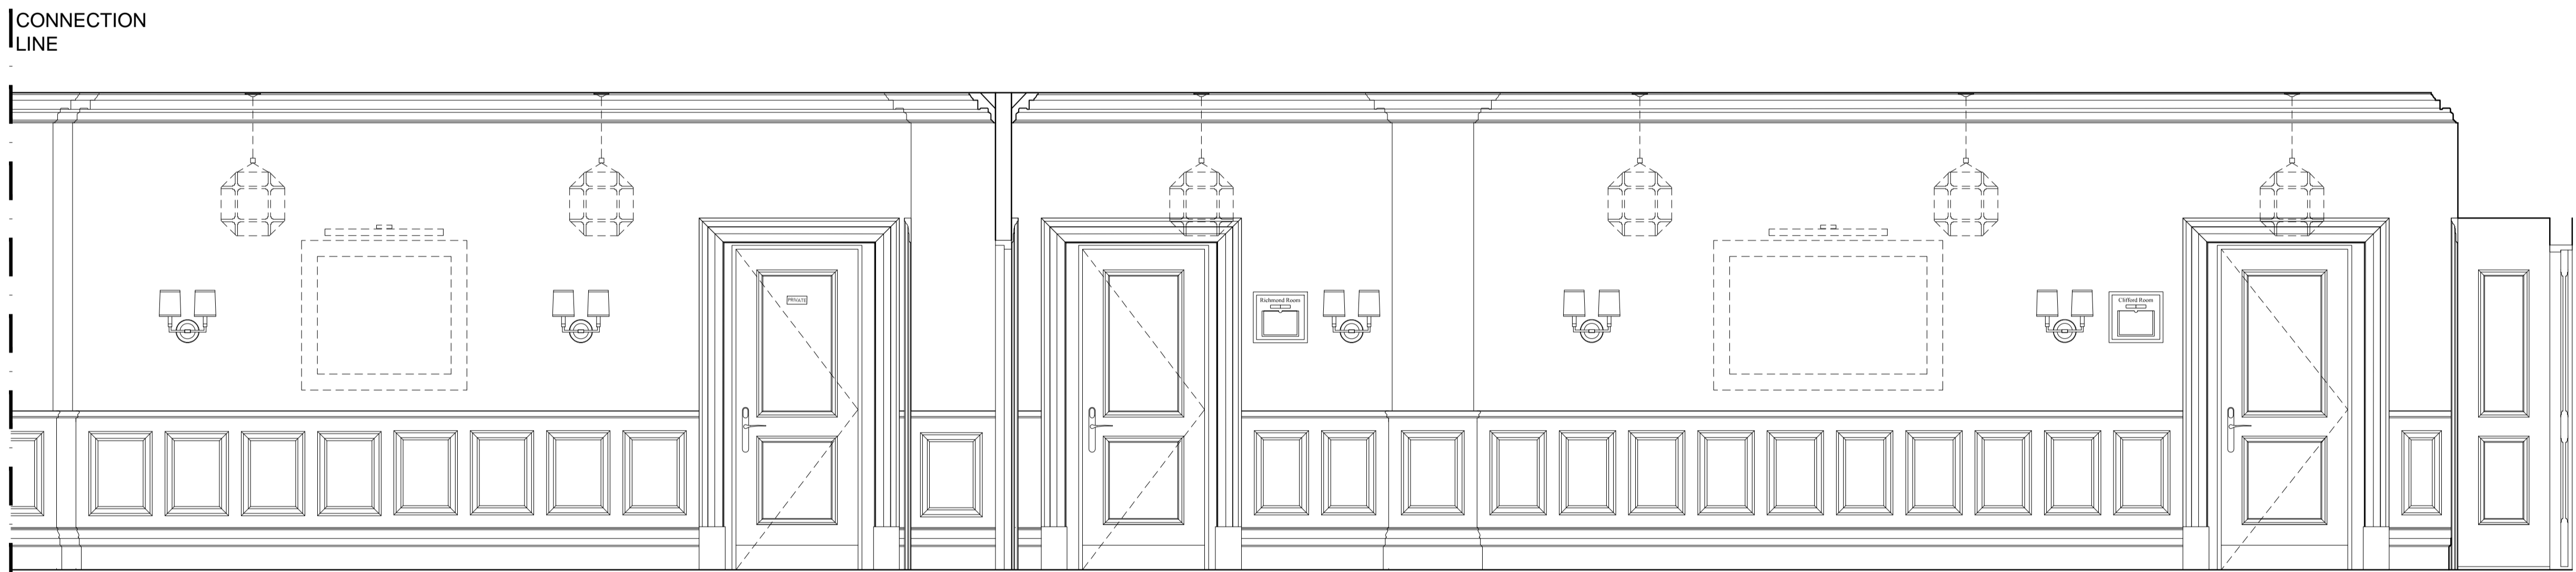


2 ELEVATION BB5
scale 1:25

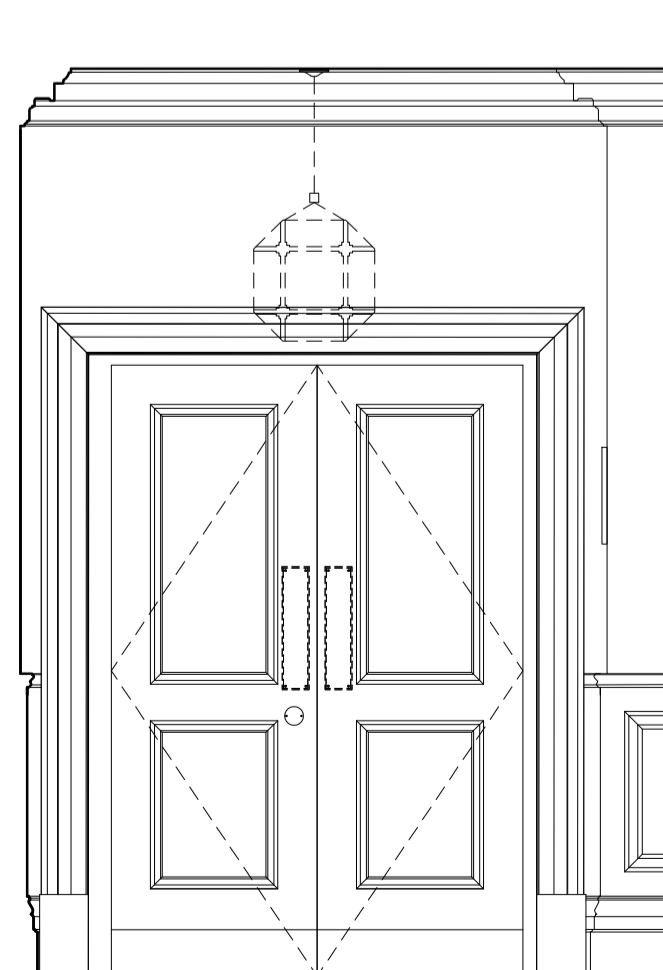

3 ELEVATION BB6
scale 1:25

CONCEPT
04 MAR 2016

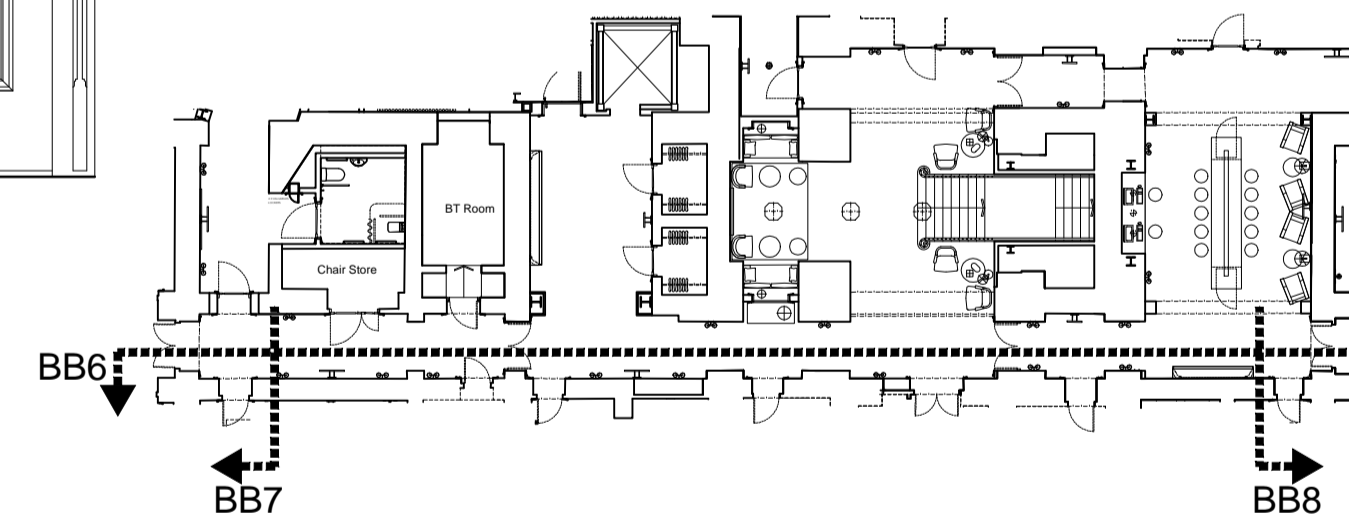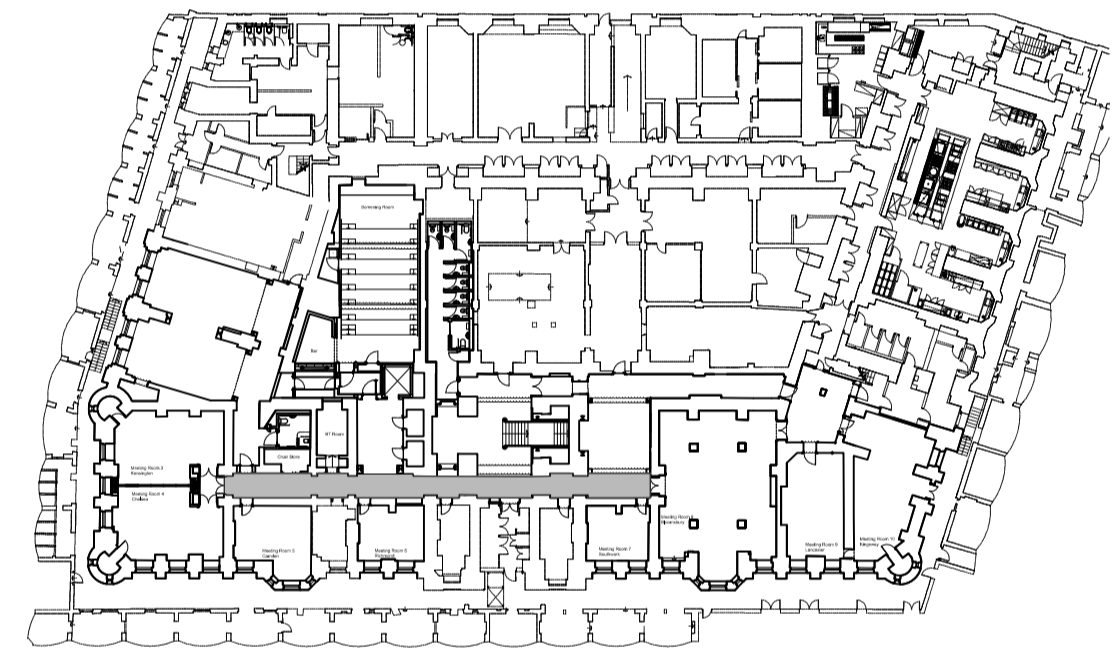

Tara Bernerd & Partners
1 HANS STREET LONDON SW1X 0J T +44(0)20 7245 1658 tarabernerd.com

PROJECT RUSSELL HOTEL
PUBLIC AREAS
DRAWING LOWER GROUND FLOOR
CORRIDOR
ELEVATIONS BB5-BB7

DATE XX APR 2016 DRAWN BY ME CHECKED BY TG

STATUS TENDER SCALE @ A1 1:25

DWG NO. PA-5543-EL REV


NOTE
DO NOT SCALE FROM THIS DRAWING
THIS IS A CONCEPT DRAWING AND FORMS THE CONCEPT BRIEF TO THE PROJECT ARCHITECT
INFORMATION CONTAINED WITHIN THIS DRAWING IS THE SOLE COPYRIGHT OF TARA BERNERD
& PARTNERS LTD AND IS NOT TO BE REPRODUCED WITHOUT PERMISSION
TARA BERNERD & PARTNERS ARE TO BE NOTIFIED IMMEDIATELY OF ANY DISCREPANCIES

REVISONS


XX APR 2016




1 ELEVATION CC1
scale 1:25

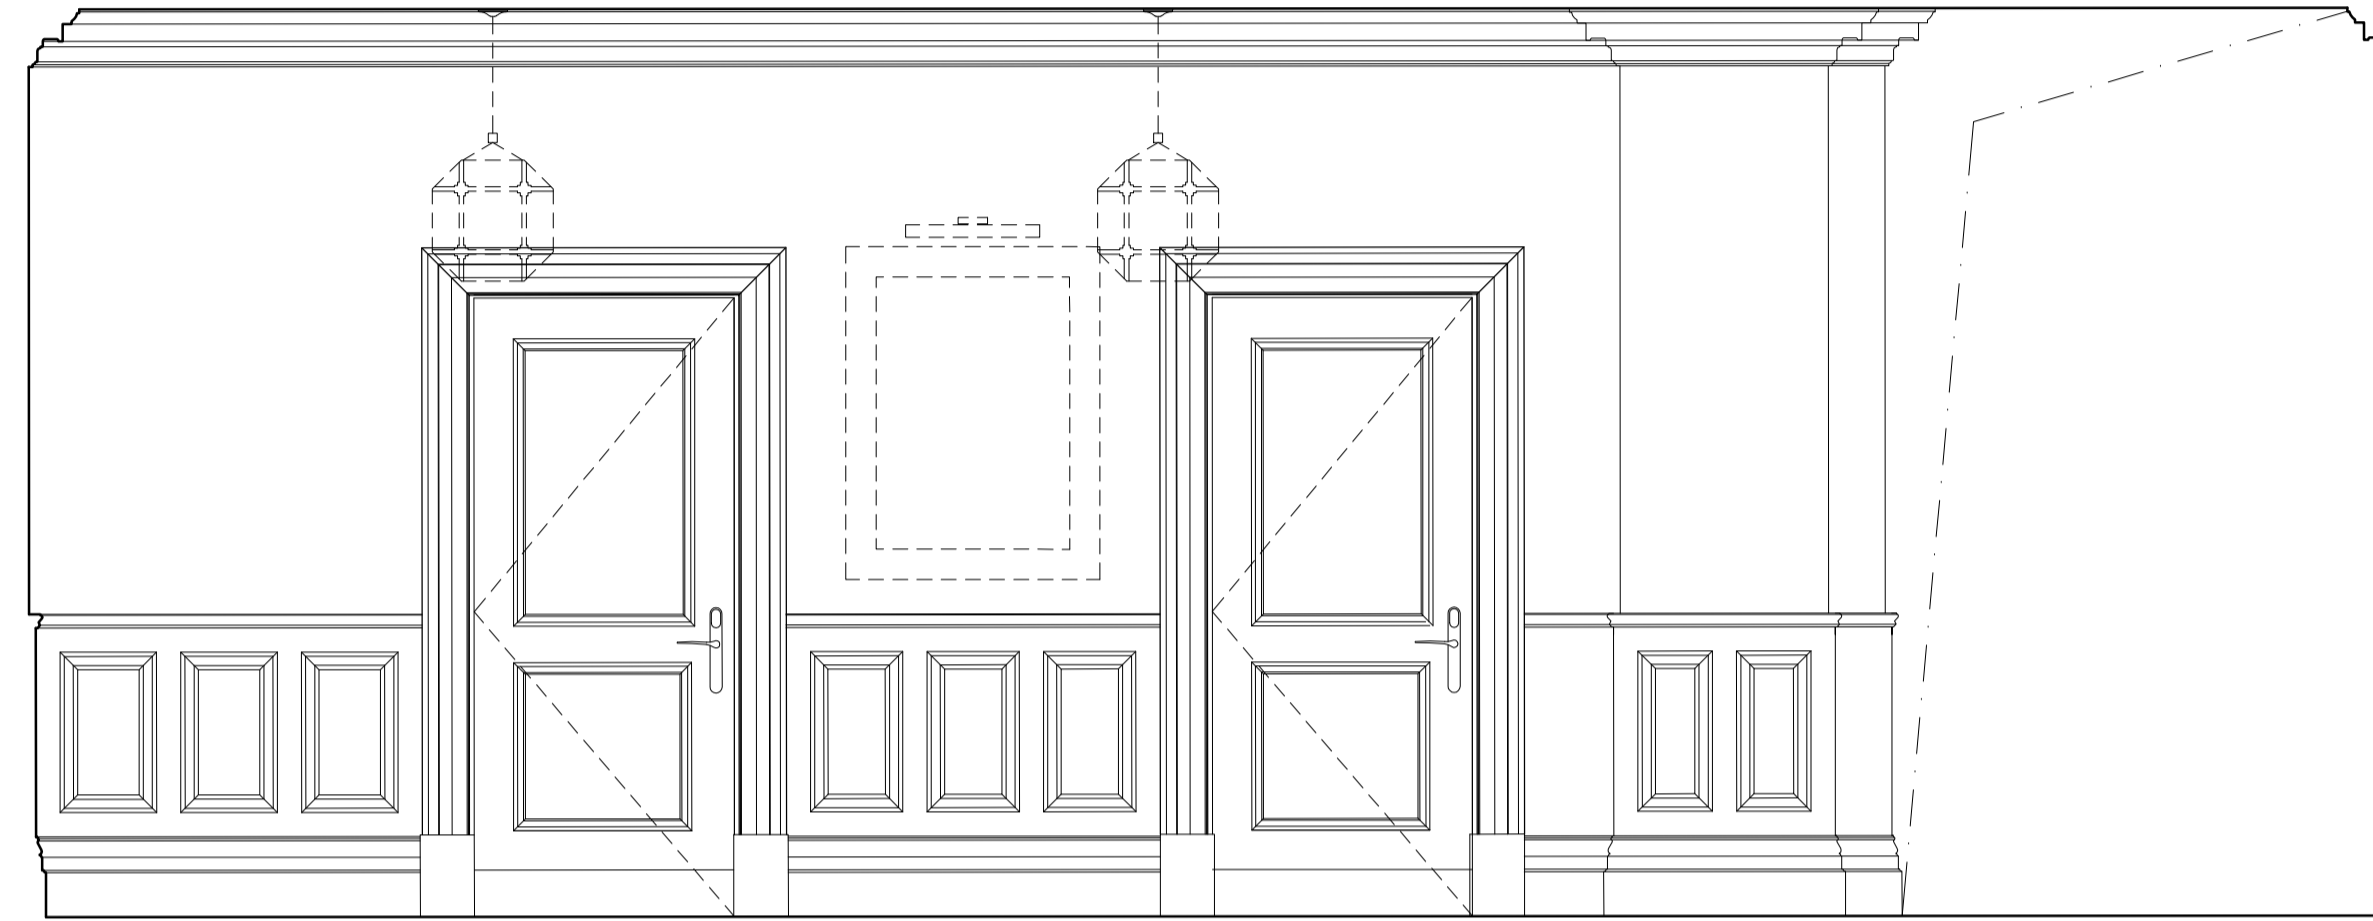

2 ELEVATION CC2
scale 1:25


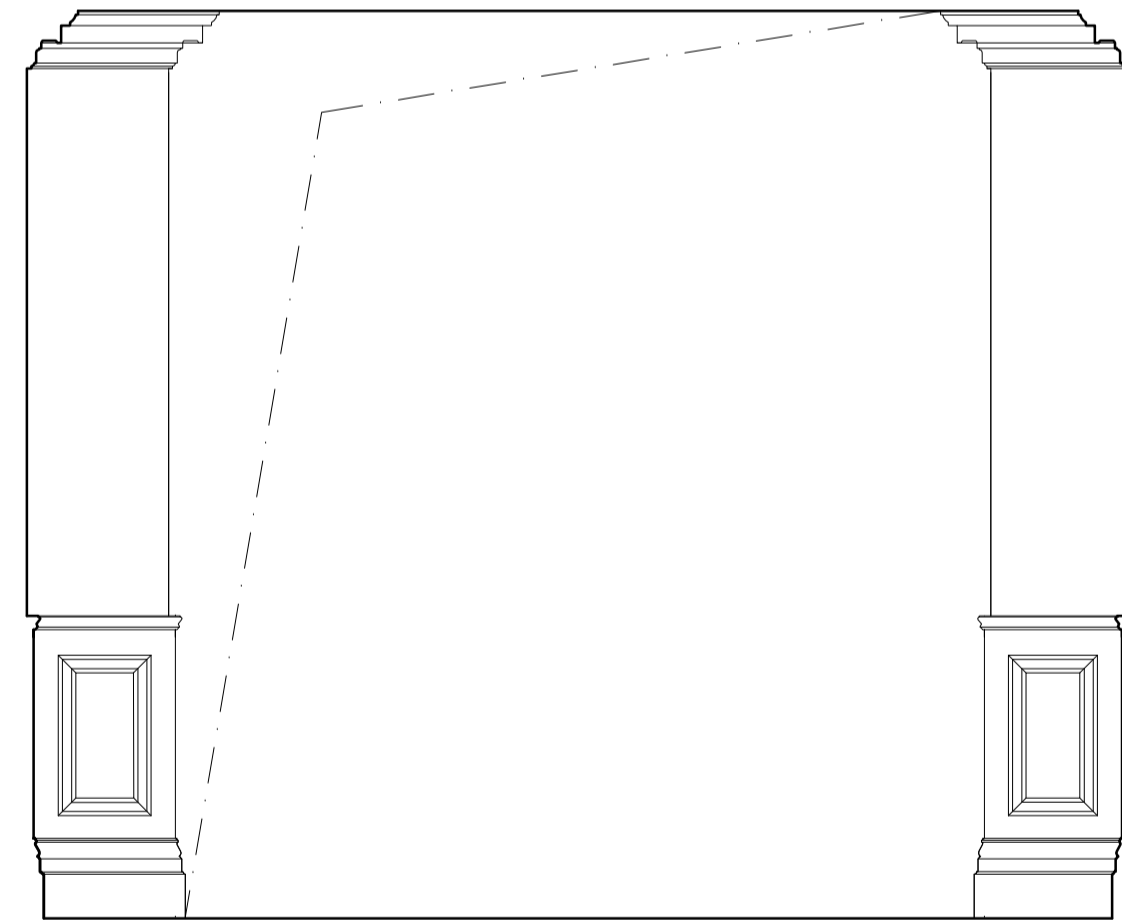


3 ELEVATION CC3
scale 1:25

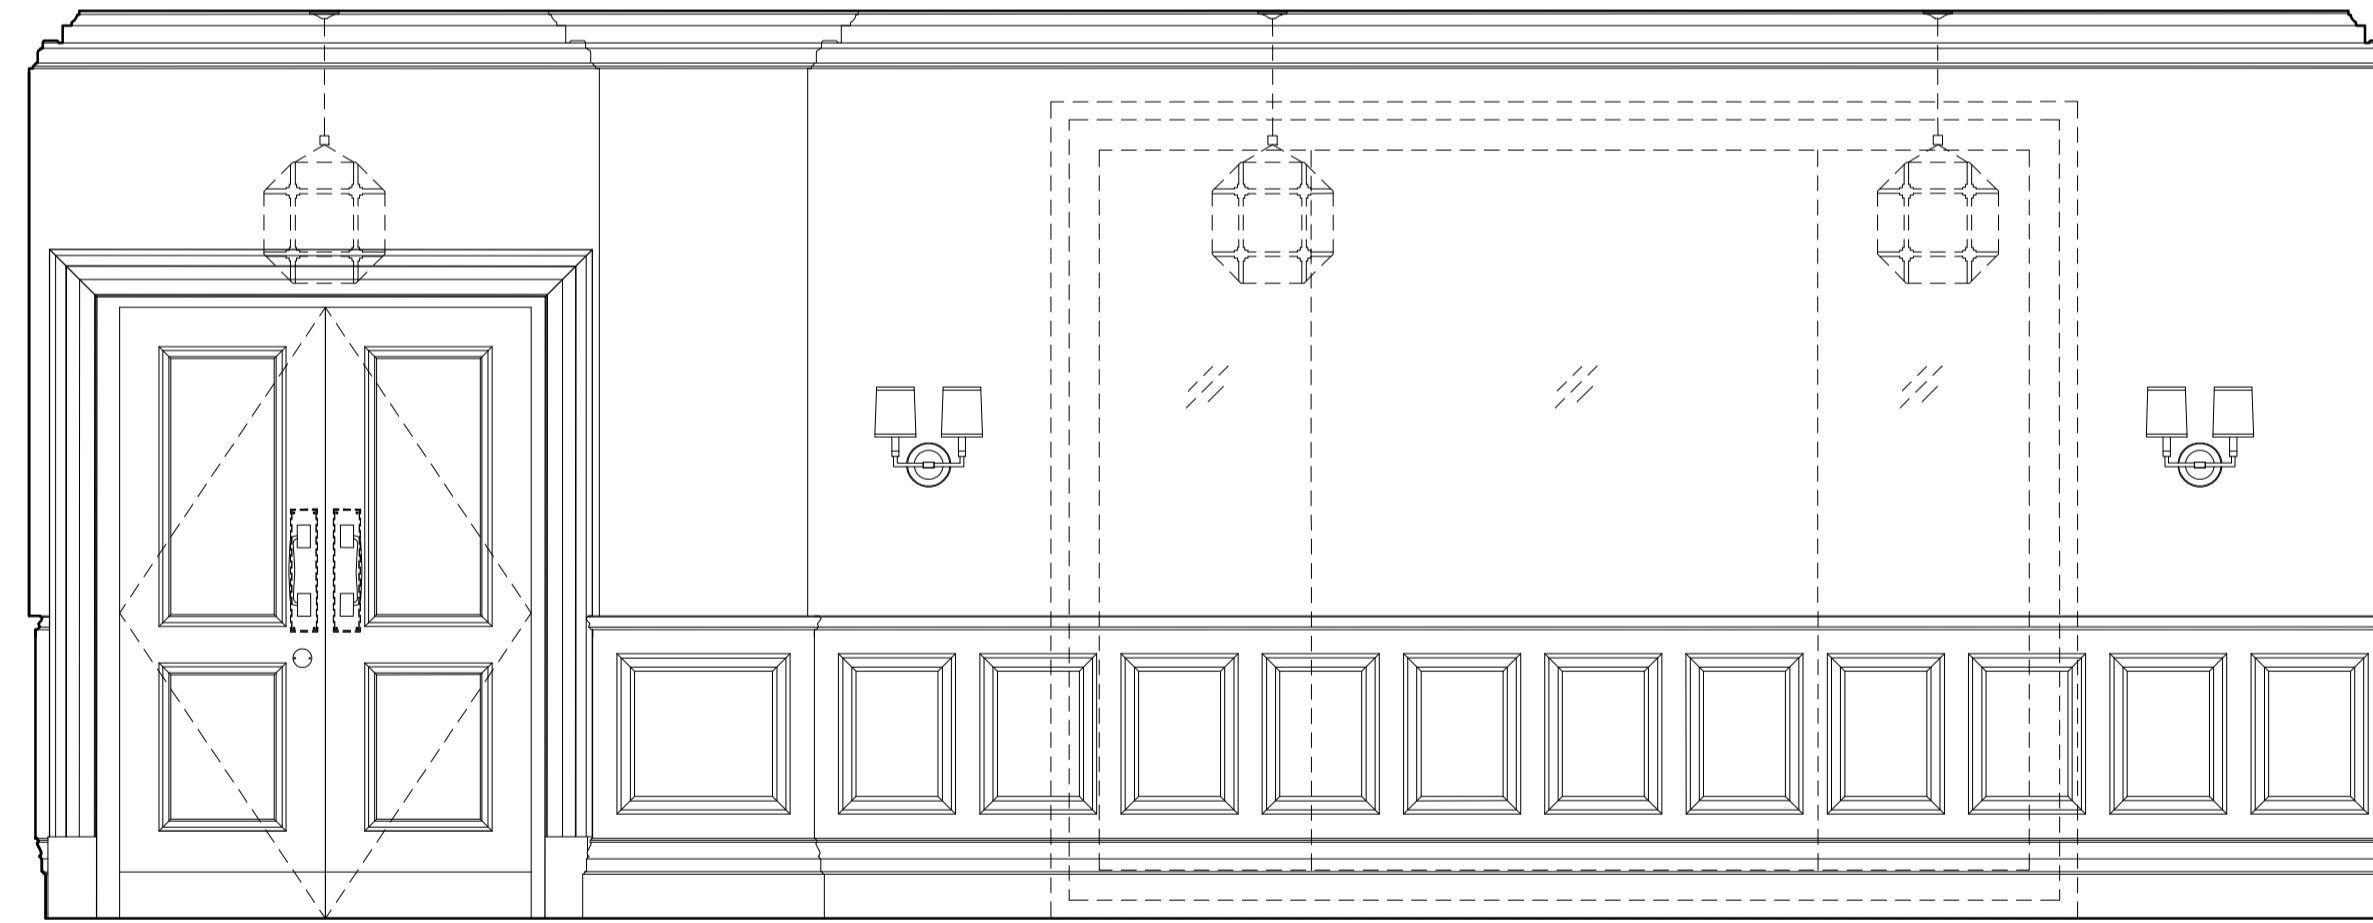

4 ELEVATION CC4
scale 1:25

CONCEPT
04 MAR 2016

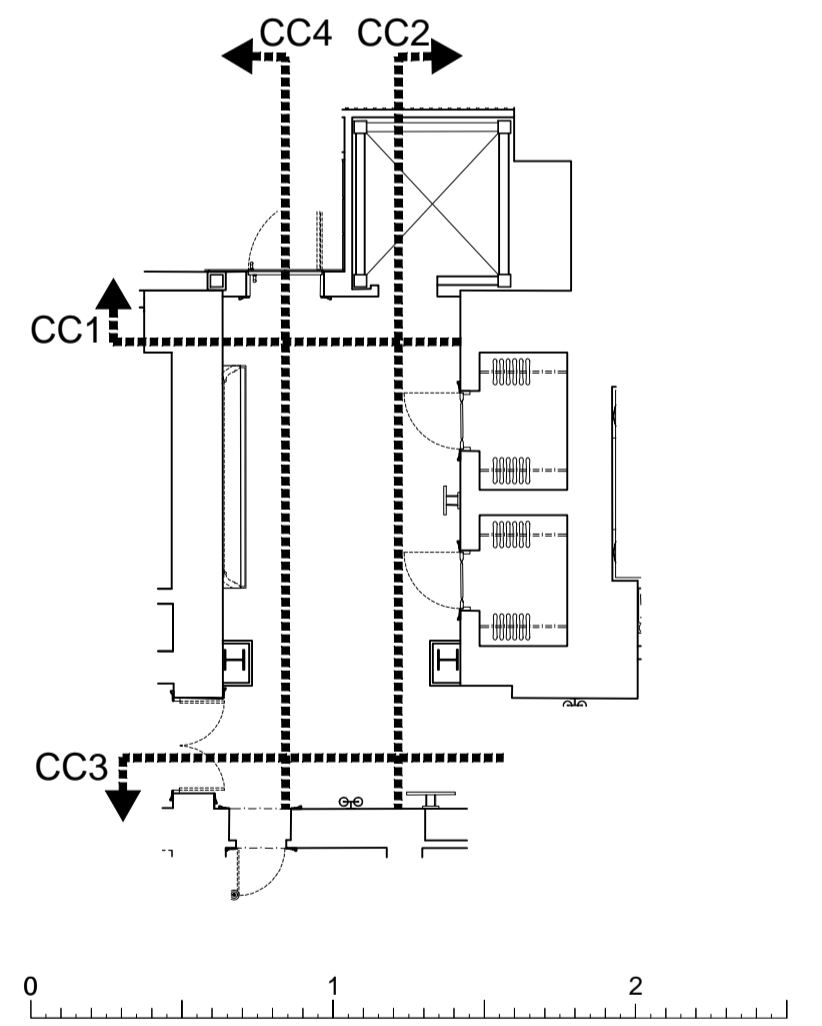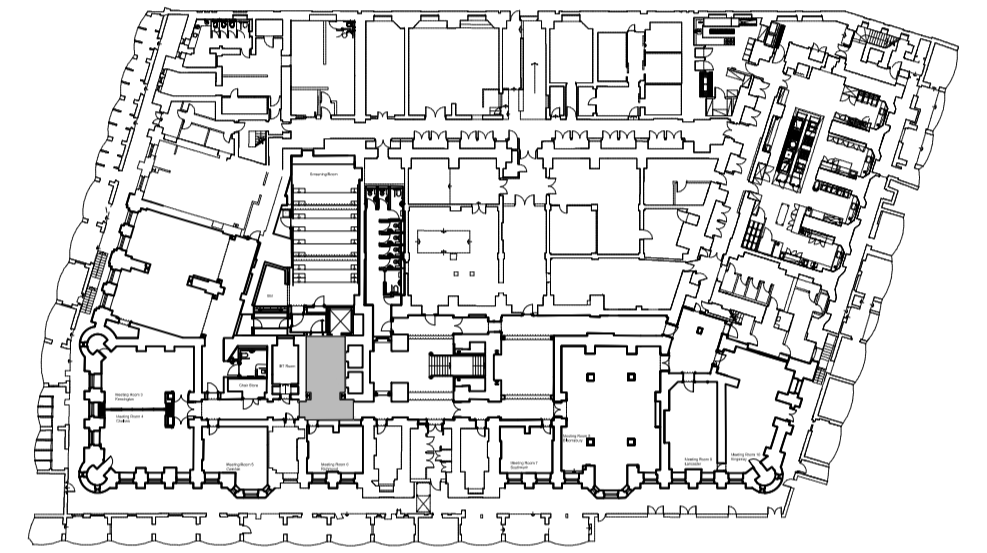

0 1 2

Tara Bernerd & Partners
1 HANS STREET LONDON SW1X 0J T +44(0)20 7245 1658 tarabernerd.com


PROJECT RUSSELL HOTEL
PUBLIC AREAS
DRAWING LOWER GROUND FLOOR
LIFT LOBBY
ELEVATIONS CC1 - CC4

DATE	XX APR 2016	DRAWN BY	ME	CHECKED BY	TG
STATUS	TENDER	SCALE @ A1	1:25		
DWG NO.	PA-5544-EL				


NOTE
DO NOT SCALE FROM THIS DRAWING
THIS IS A CONCEPT DRAWING AND FORMS THE CONCEPT BRIEF TO THE PROJECT ARCHITECT
INFORMATION CONTAINED WITHIN THIS DRAWING IS THE SOLE COPYRIGHT OF TARA BERNERD
& PARTNERS LTD AND IS NOT TO BE REPRODUCED WITHOUT PERMISSION
TARA BERNERD & PARTNERS ARE TO BE NOTIFIED IMMEDIATELY OF ANY DISCREPANCIES

REVISONS

XX APR 2016

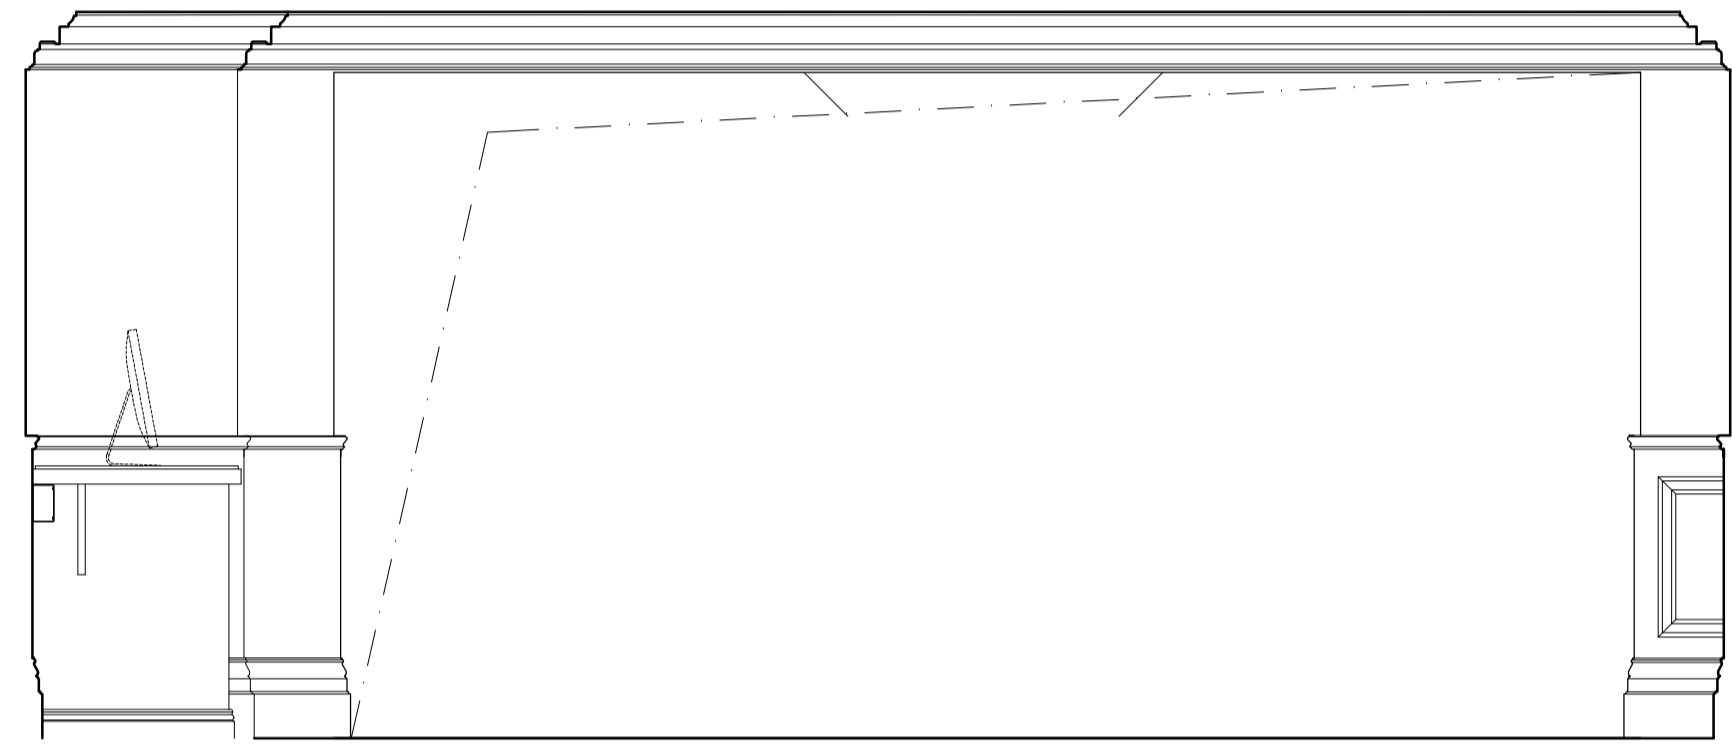


1 ELEVATION DD1
scale 1:25

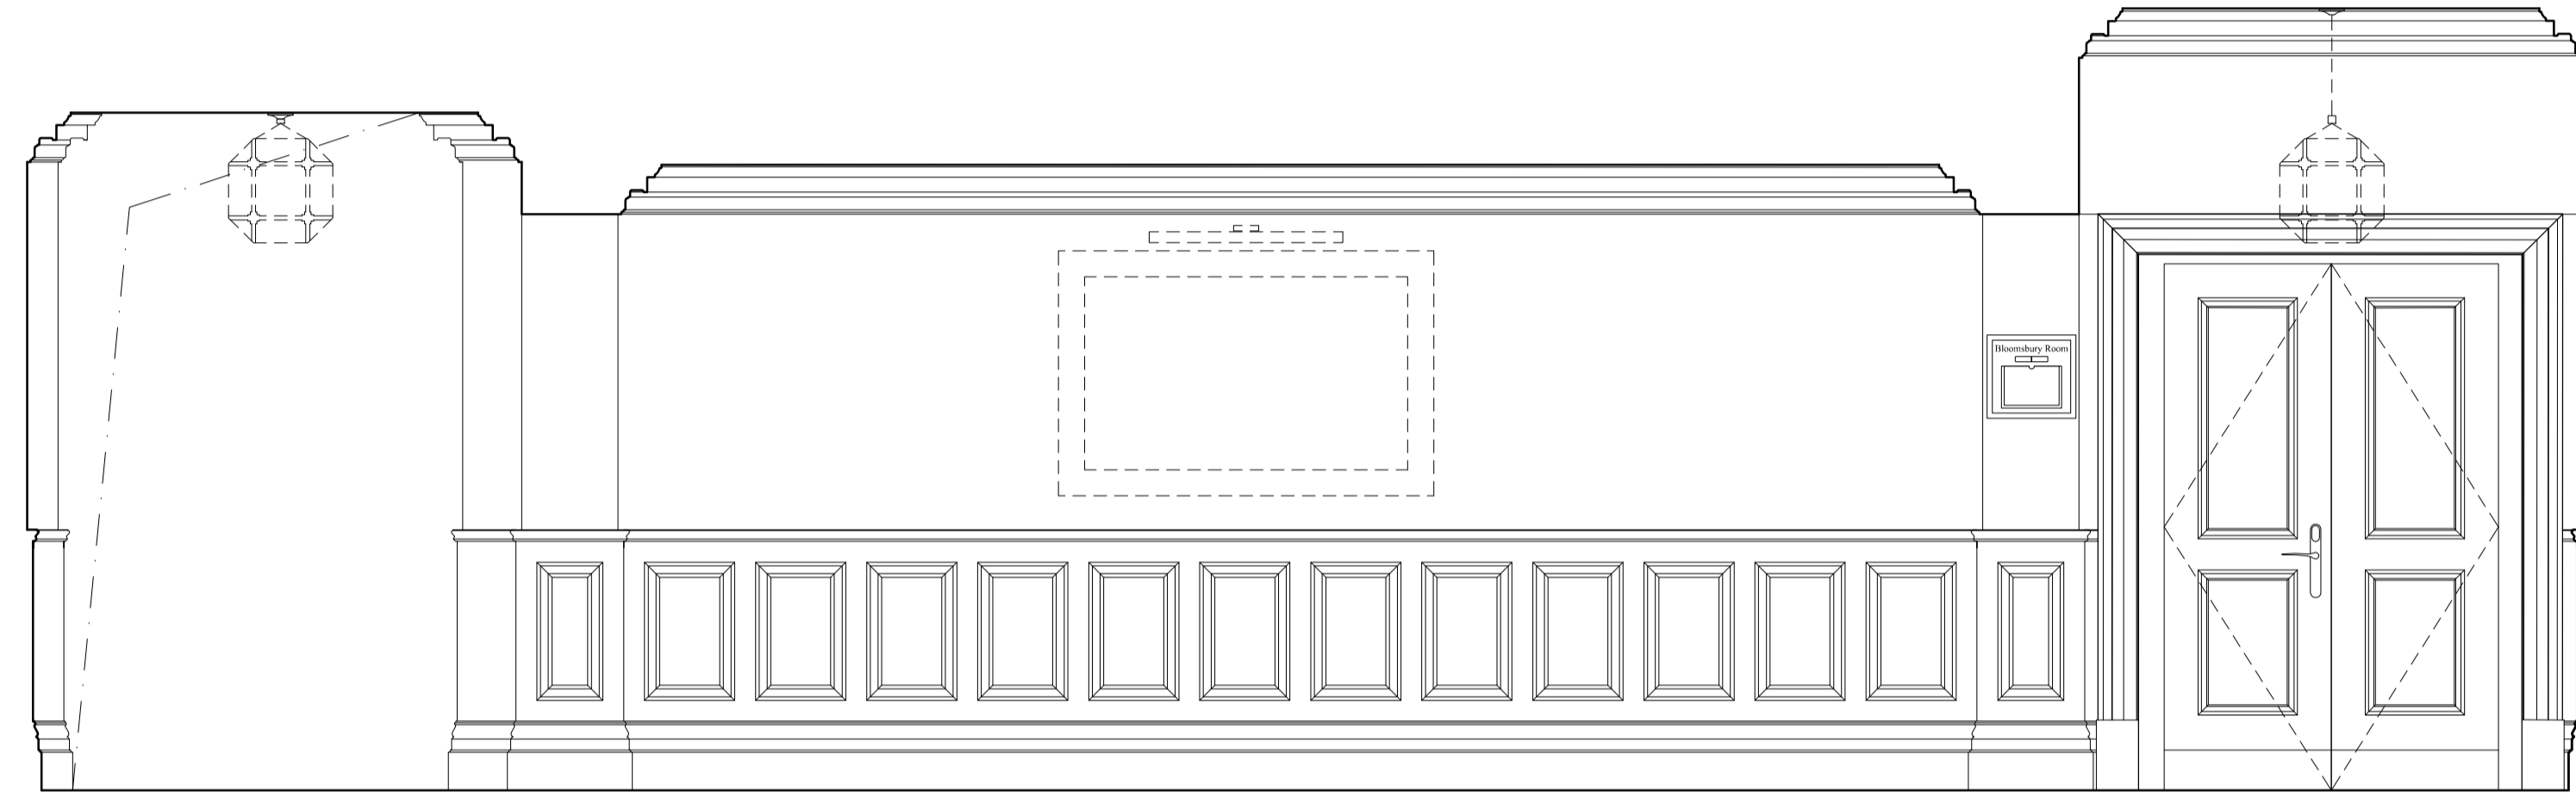

2 ELEVATION DD2
scale 1:25





3 ELEVATION DD3
scale 1:25

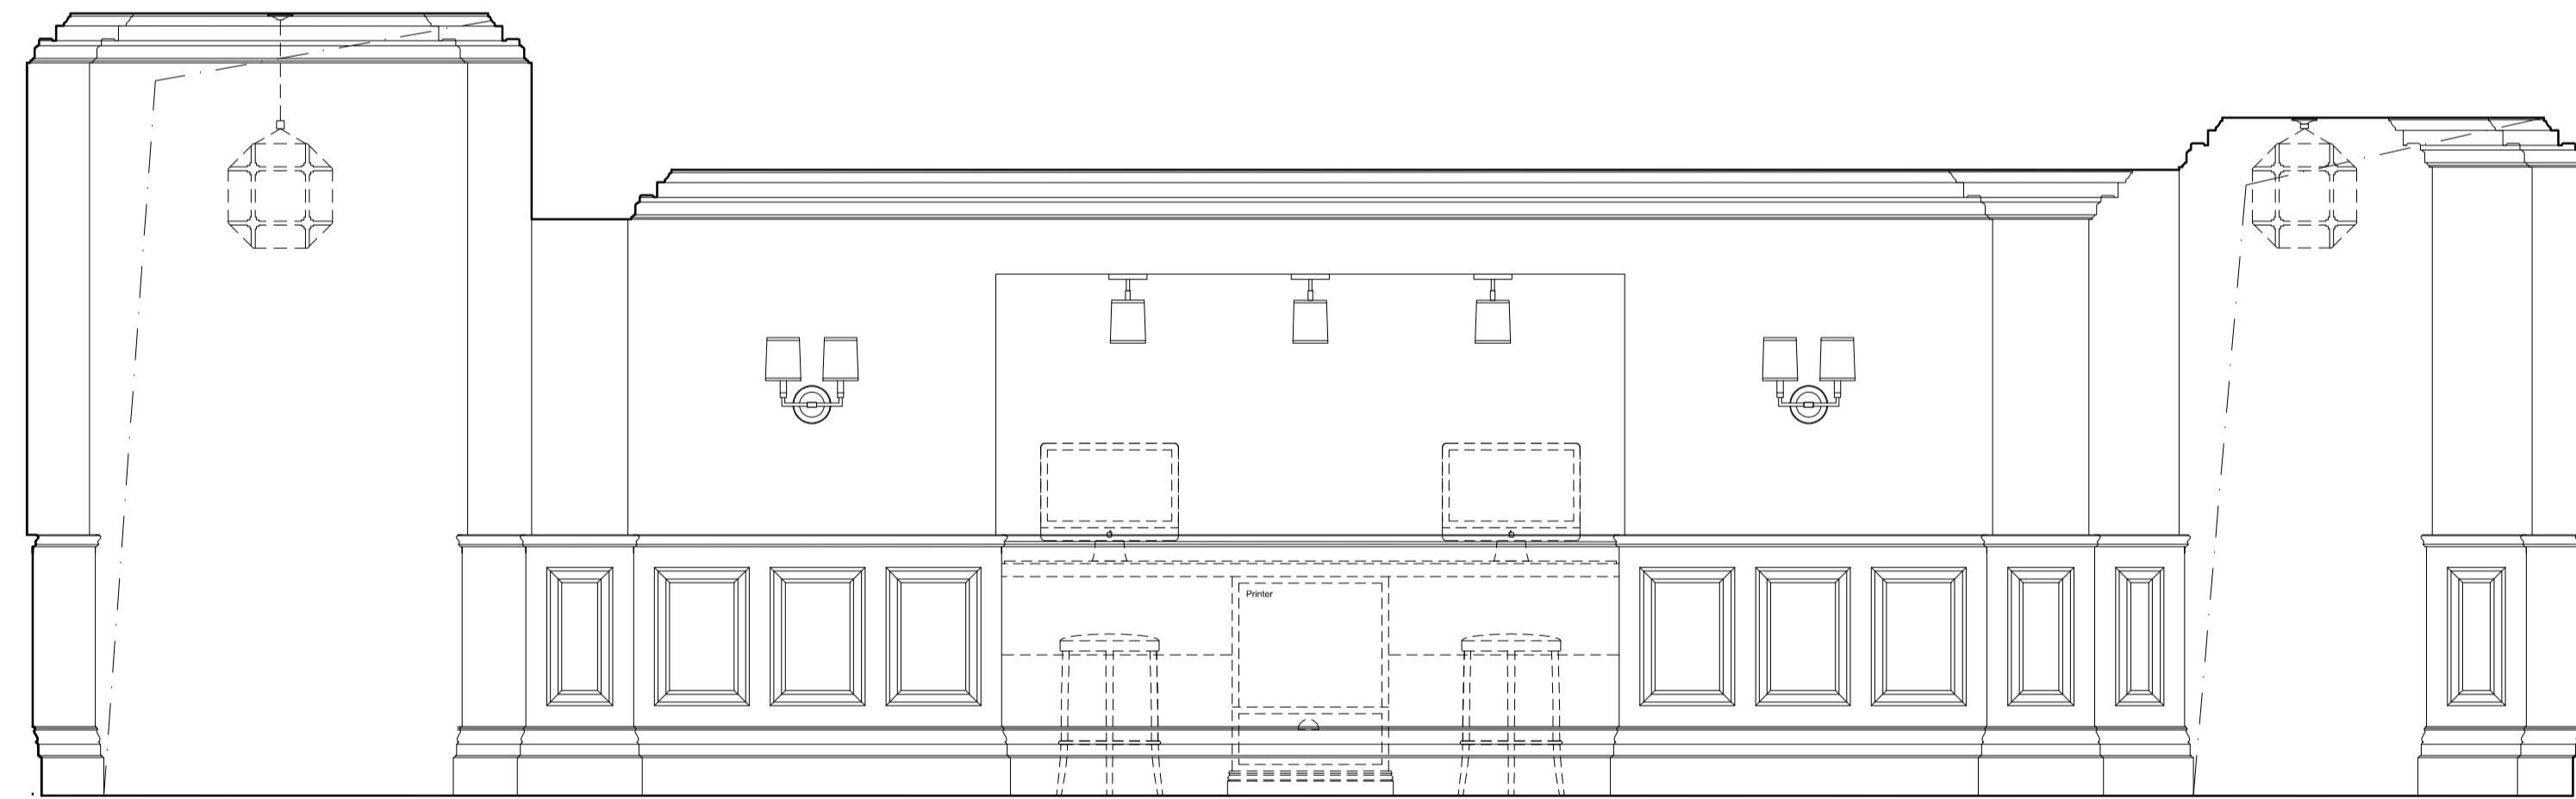

4 ELEVATION DD4
scale 1:25

CONCEPT
04 MAR 2016

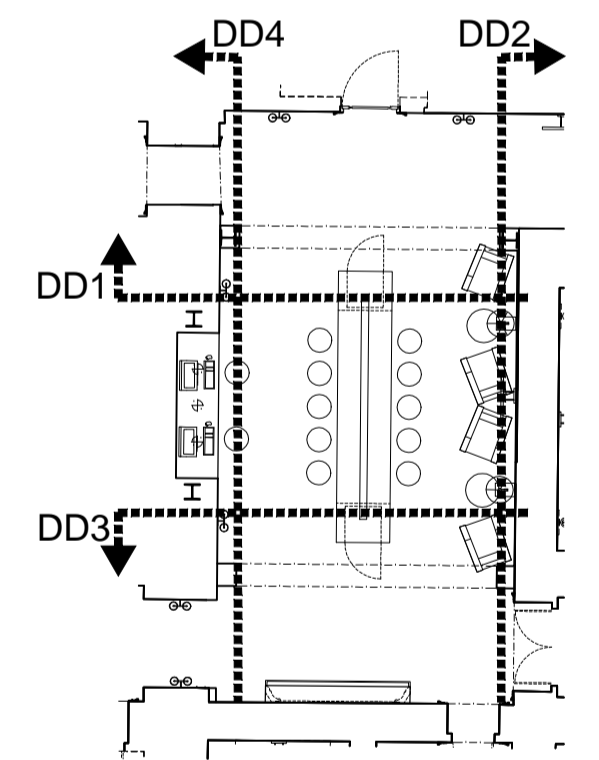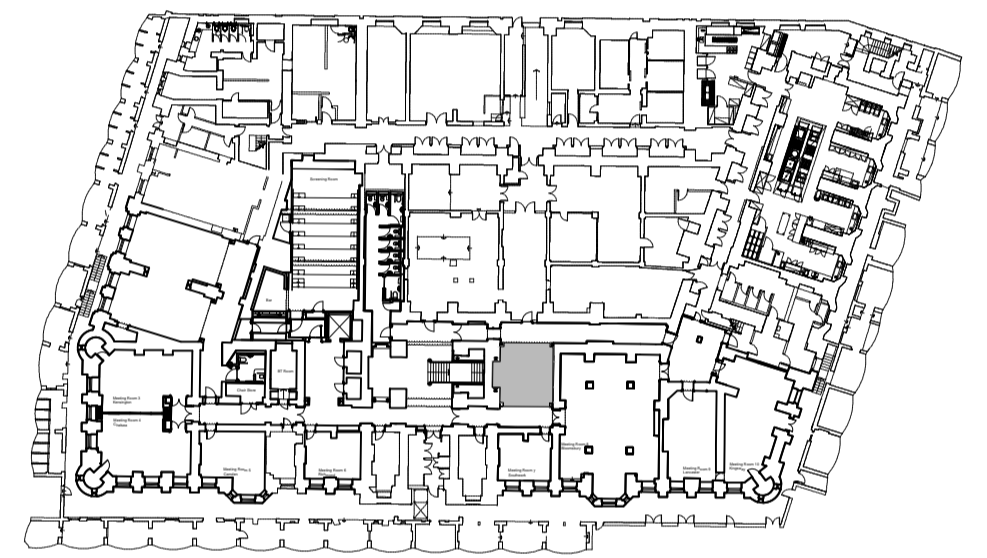

Tara Bernerd & Partners



1 HANS STREET LONDON SW1X 0J T +44(0)20 7245 1658 tarabernerd.com

PROJECT RUSSELL HOTEL
PUBLIC AREAS

DRAWING LOWER GROUND FLOOR
BREAK-OUT SPACE
ELEVATIONS DD1 - DD4

DATE XX APR 2016 DRAWN BY ME CHECKED BY TG


STATUS TENDER SCALE @ A1 1:25

DWG NO. PA-5545-EL BY


NOTE
DO NOT SCALE FROM THIS DRAWING
THIS IS A CONCEPT DRAWING AND FORMS THE CONCEPT BRIEF TO THE PROJECT ARCHITECT
INFORMATION CONTAINED WITHIN THIS DRAWING IS THE SOLE COPYRIGHT OF TARA BERNERD
& PARTNERS LTD AND IS NOT TO BE REPRODUCED WITHOUT PERMISSION
TARA BERNERD & PARTNERS ARE TO BE NOTIFIED IMMEDIATELY OF ANY DISCREPANCIES

REVISIONS


XX APR 2016

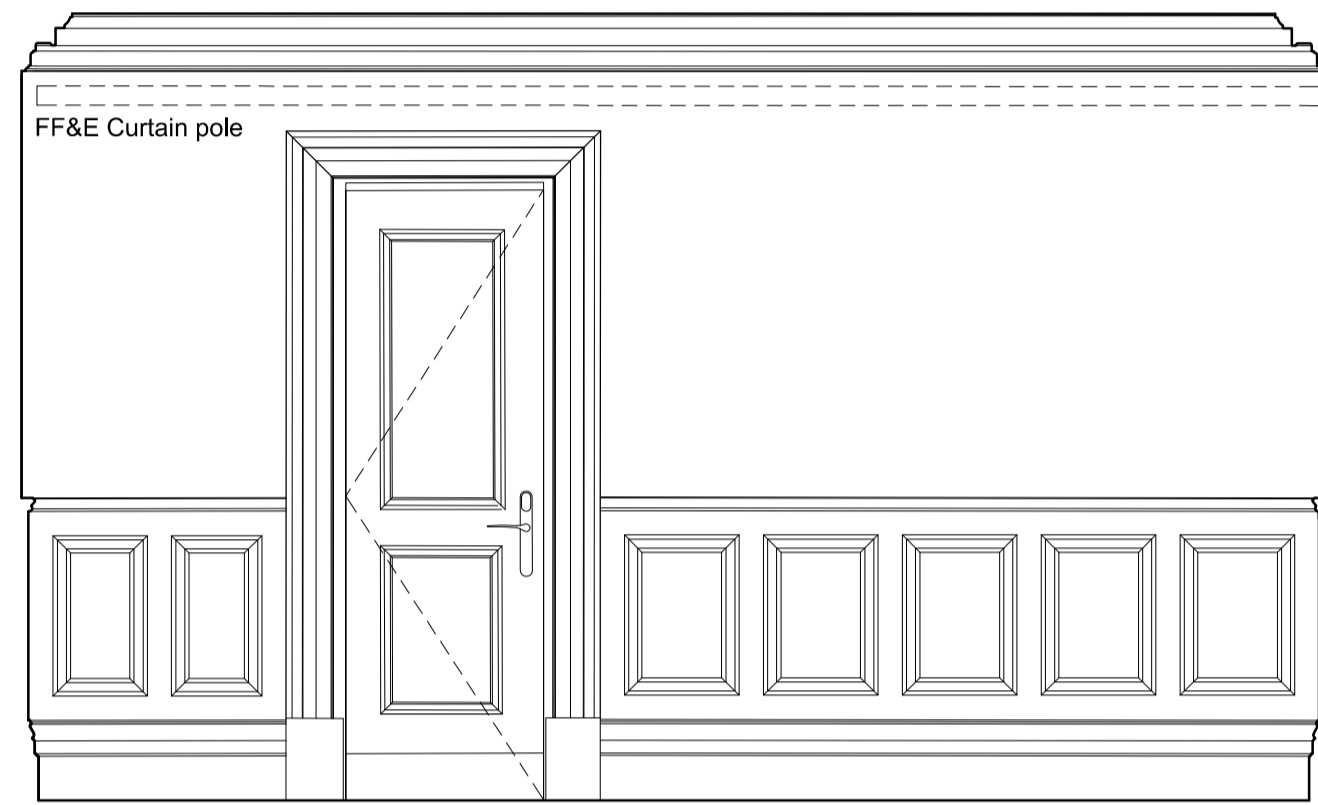


1 ELEVATION EE1
scale 1:25

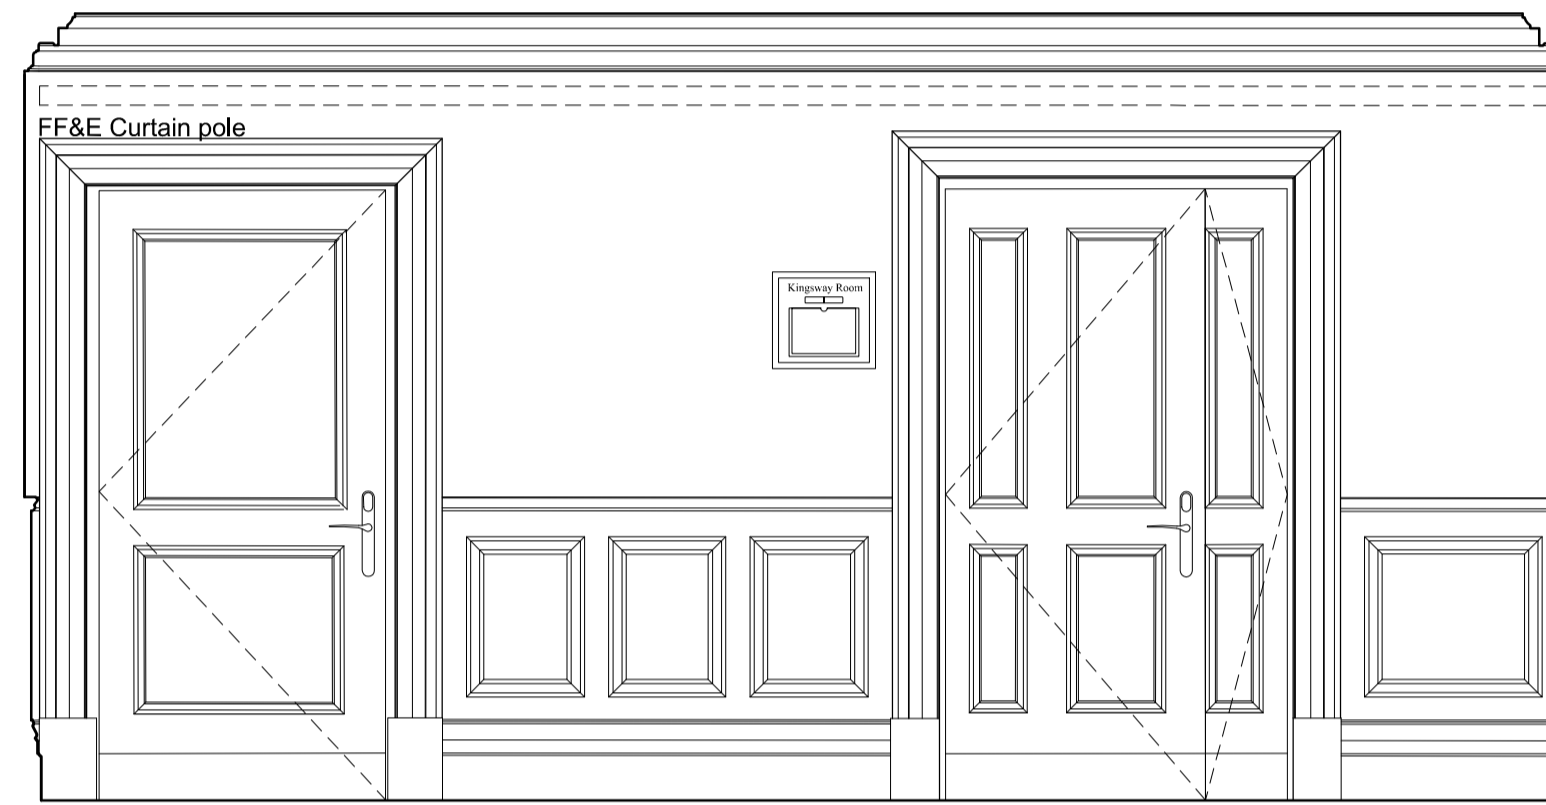

2 ELEVATION EE2
scale 1:25


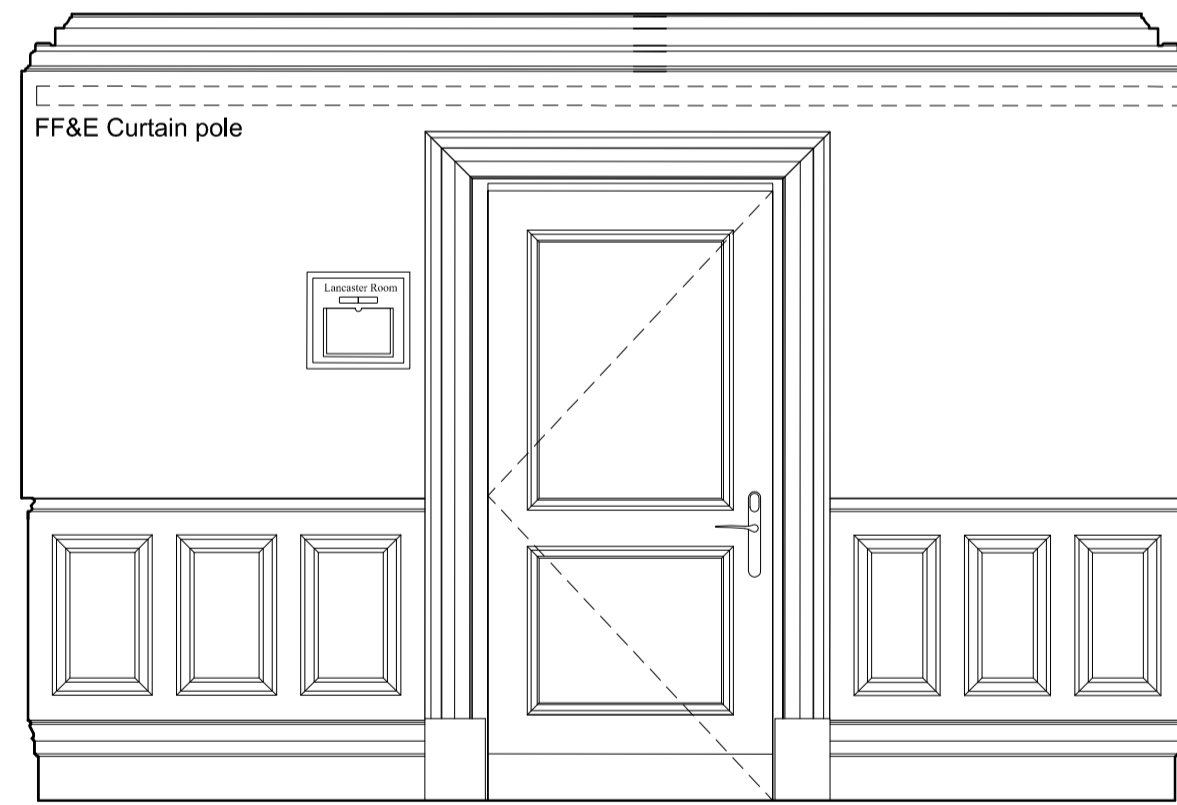


3 ELEVATION EE3
scale 1:25

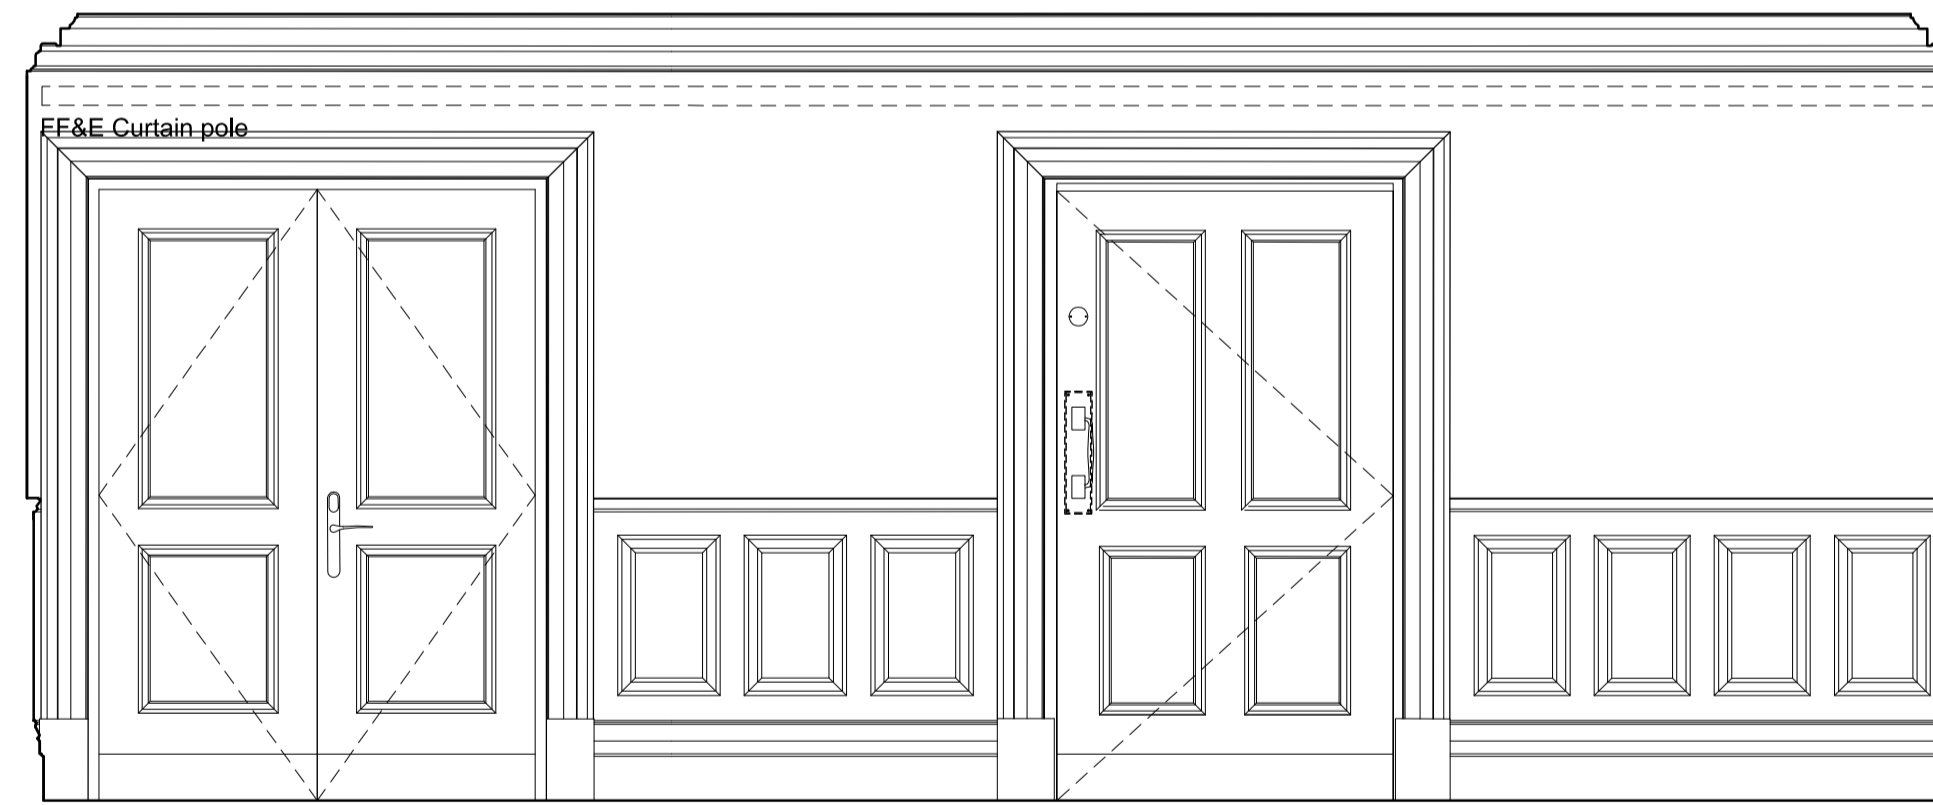

4 ELEVATION EE4
scale 1:25

CONCEPT
04 MAR 2016

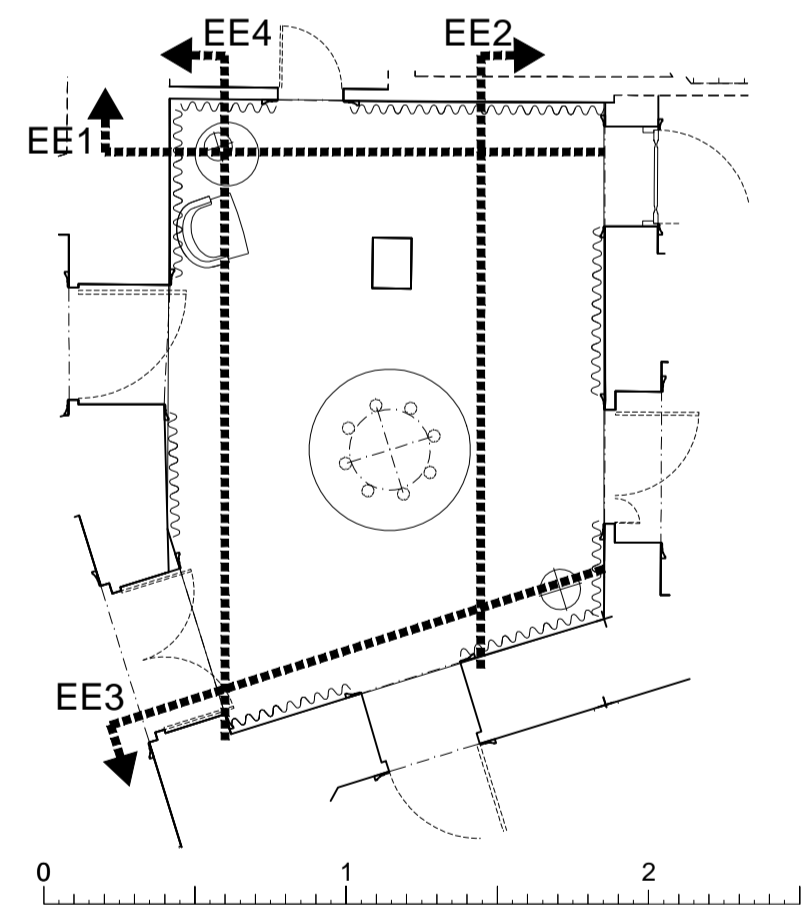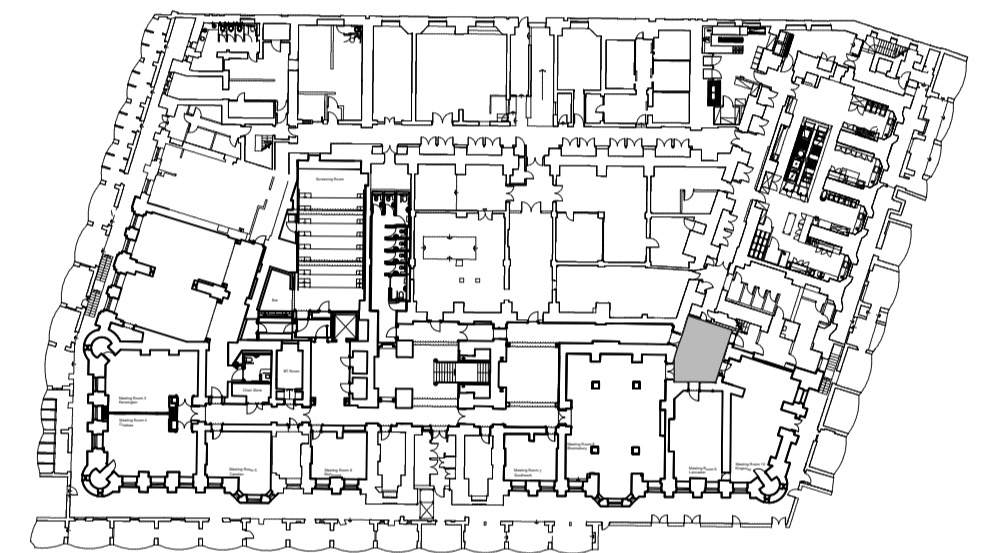

Tara Bernerd & Partners
1 HANS STREET LONDON SW1X 0J T +44(0)20 7245 1658 tarabernerd.com


PROJECT
RUSSELL HOTEL
PUBLIC AREAS

DRAWING
LOWER GROUND FLOOR
B33 LOBBY
ELEVATIONS EE1 - EE4


DATE XX APR 2016 DRAWN BY ME CHECKED BY TG

STATUS TENDER SCALE @ A1 1:25


DWG NO. PA-5546-EL REV

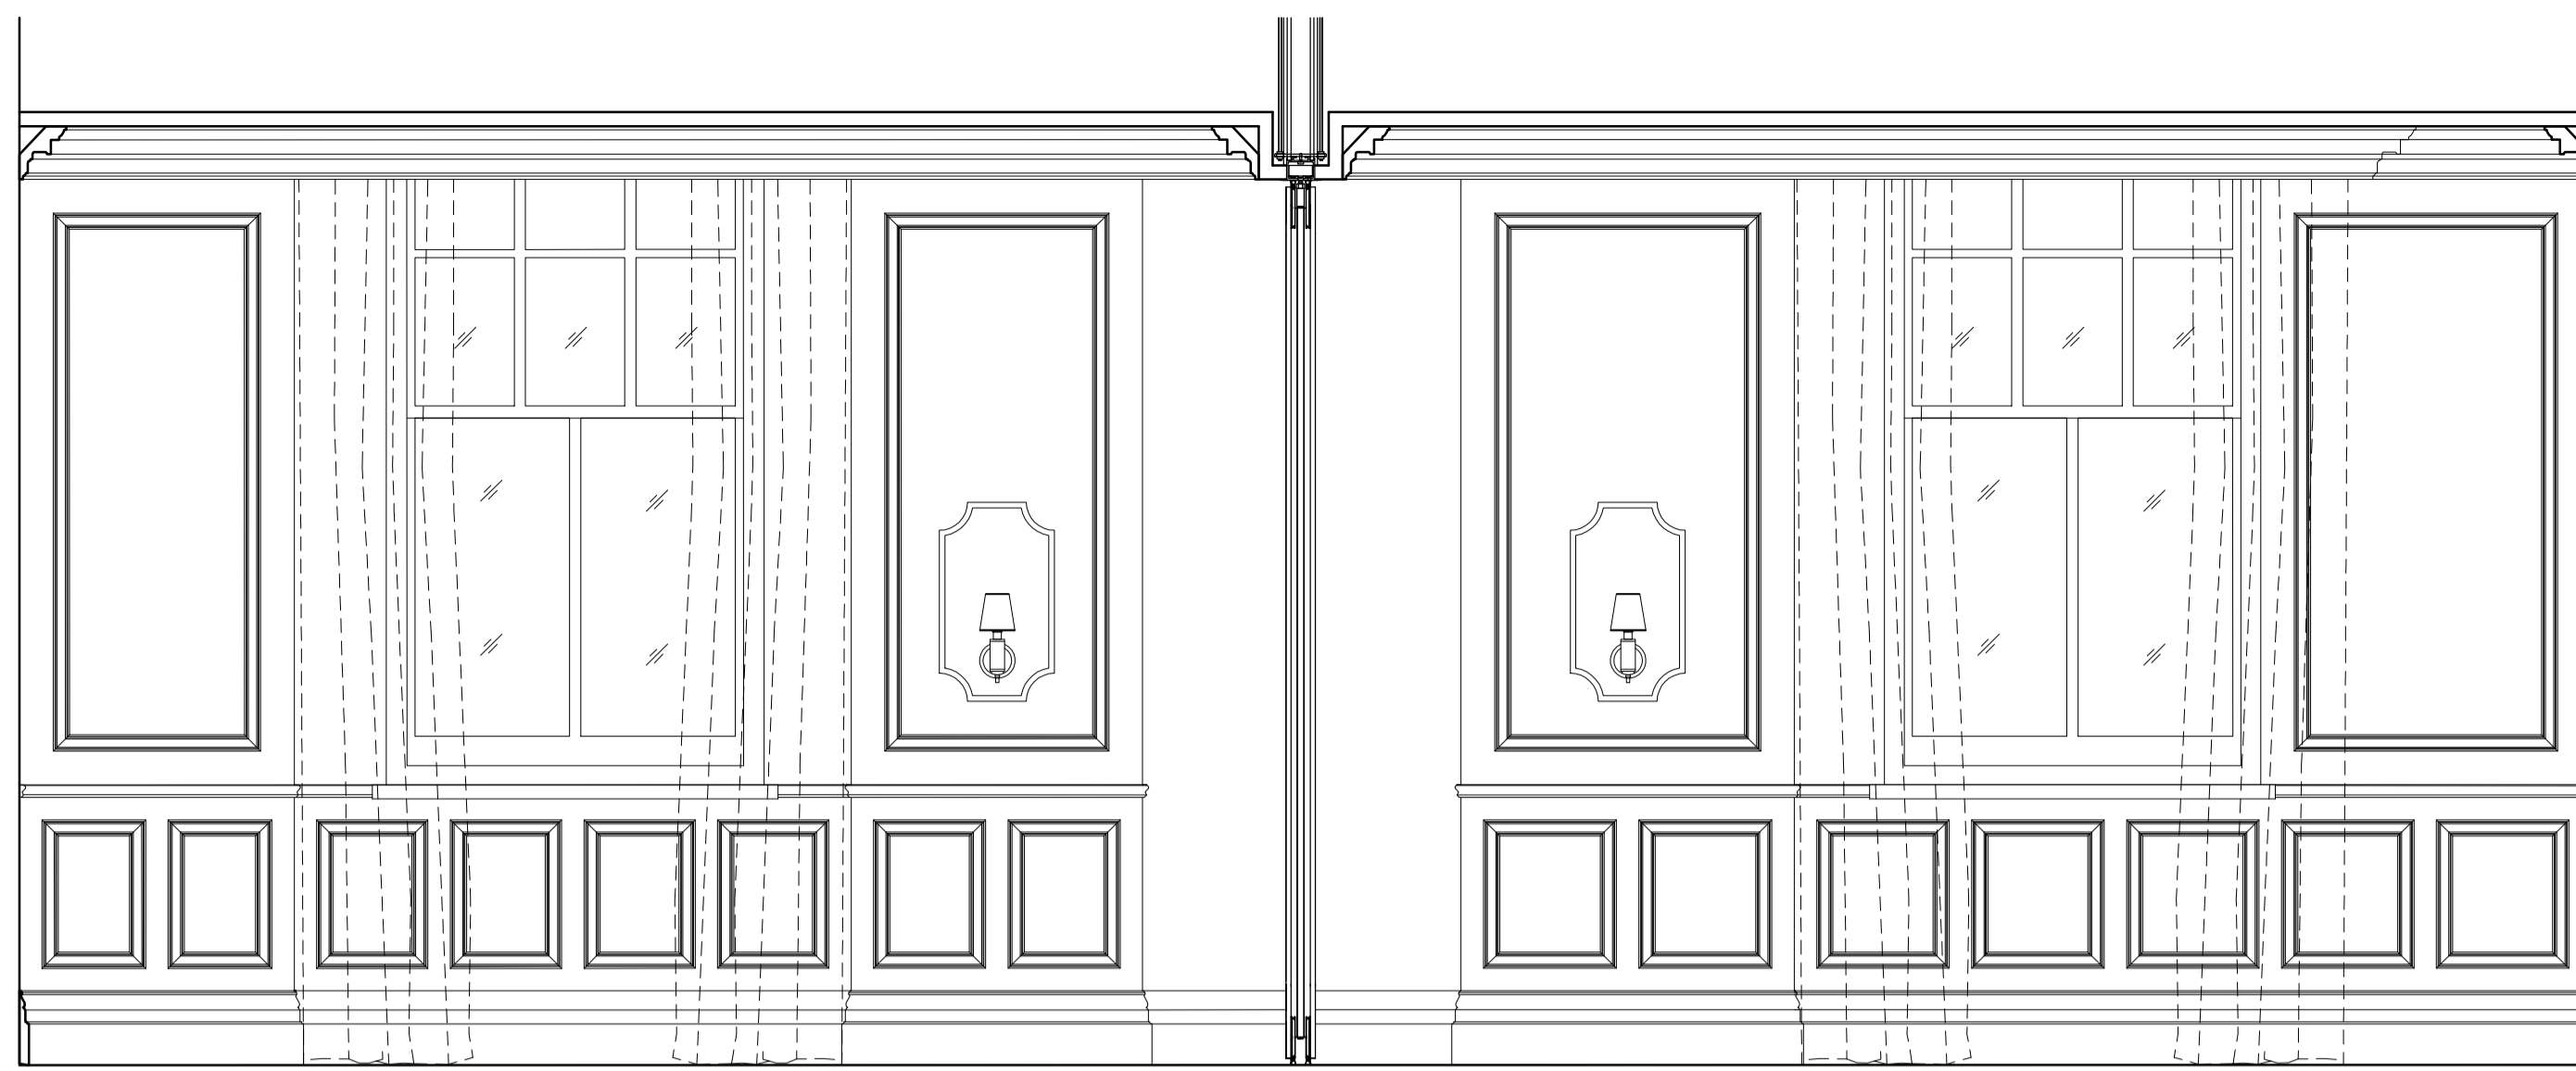


1 ELEVATION FF1
scale 1:25

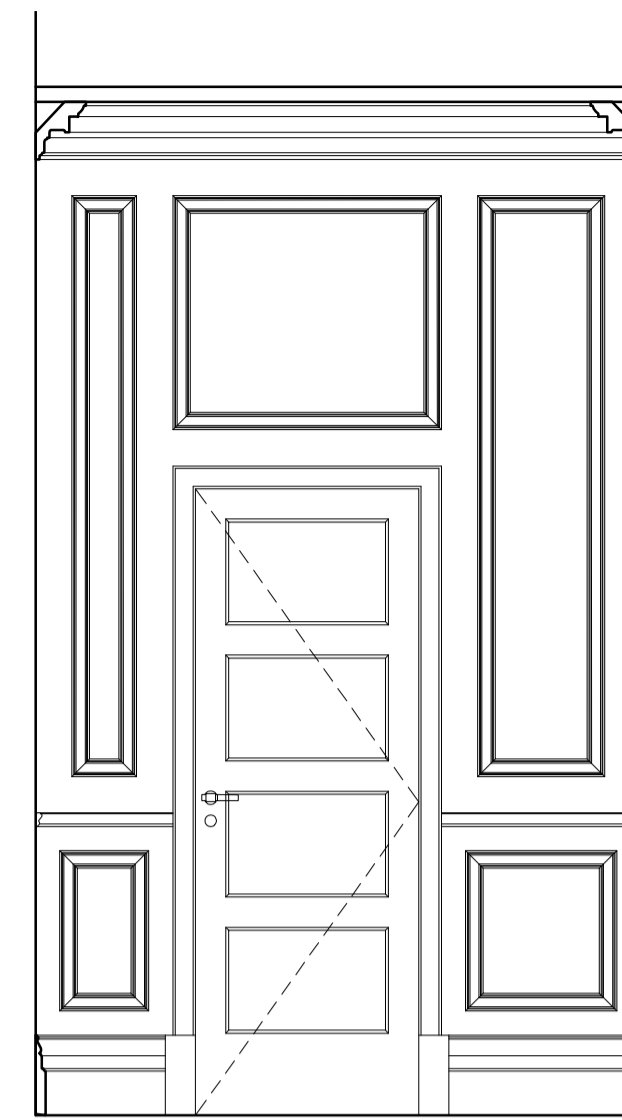

2 ELEVATION FF2
scale 1:25

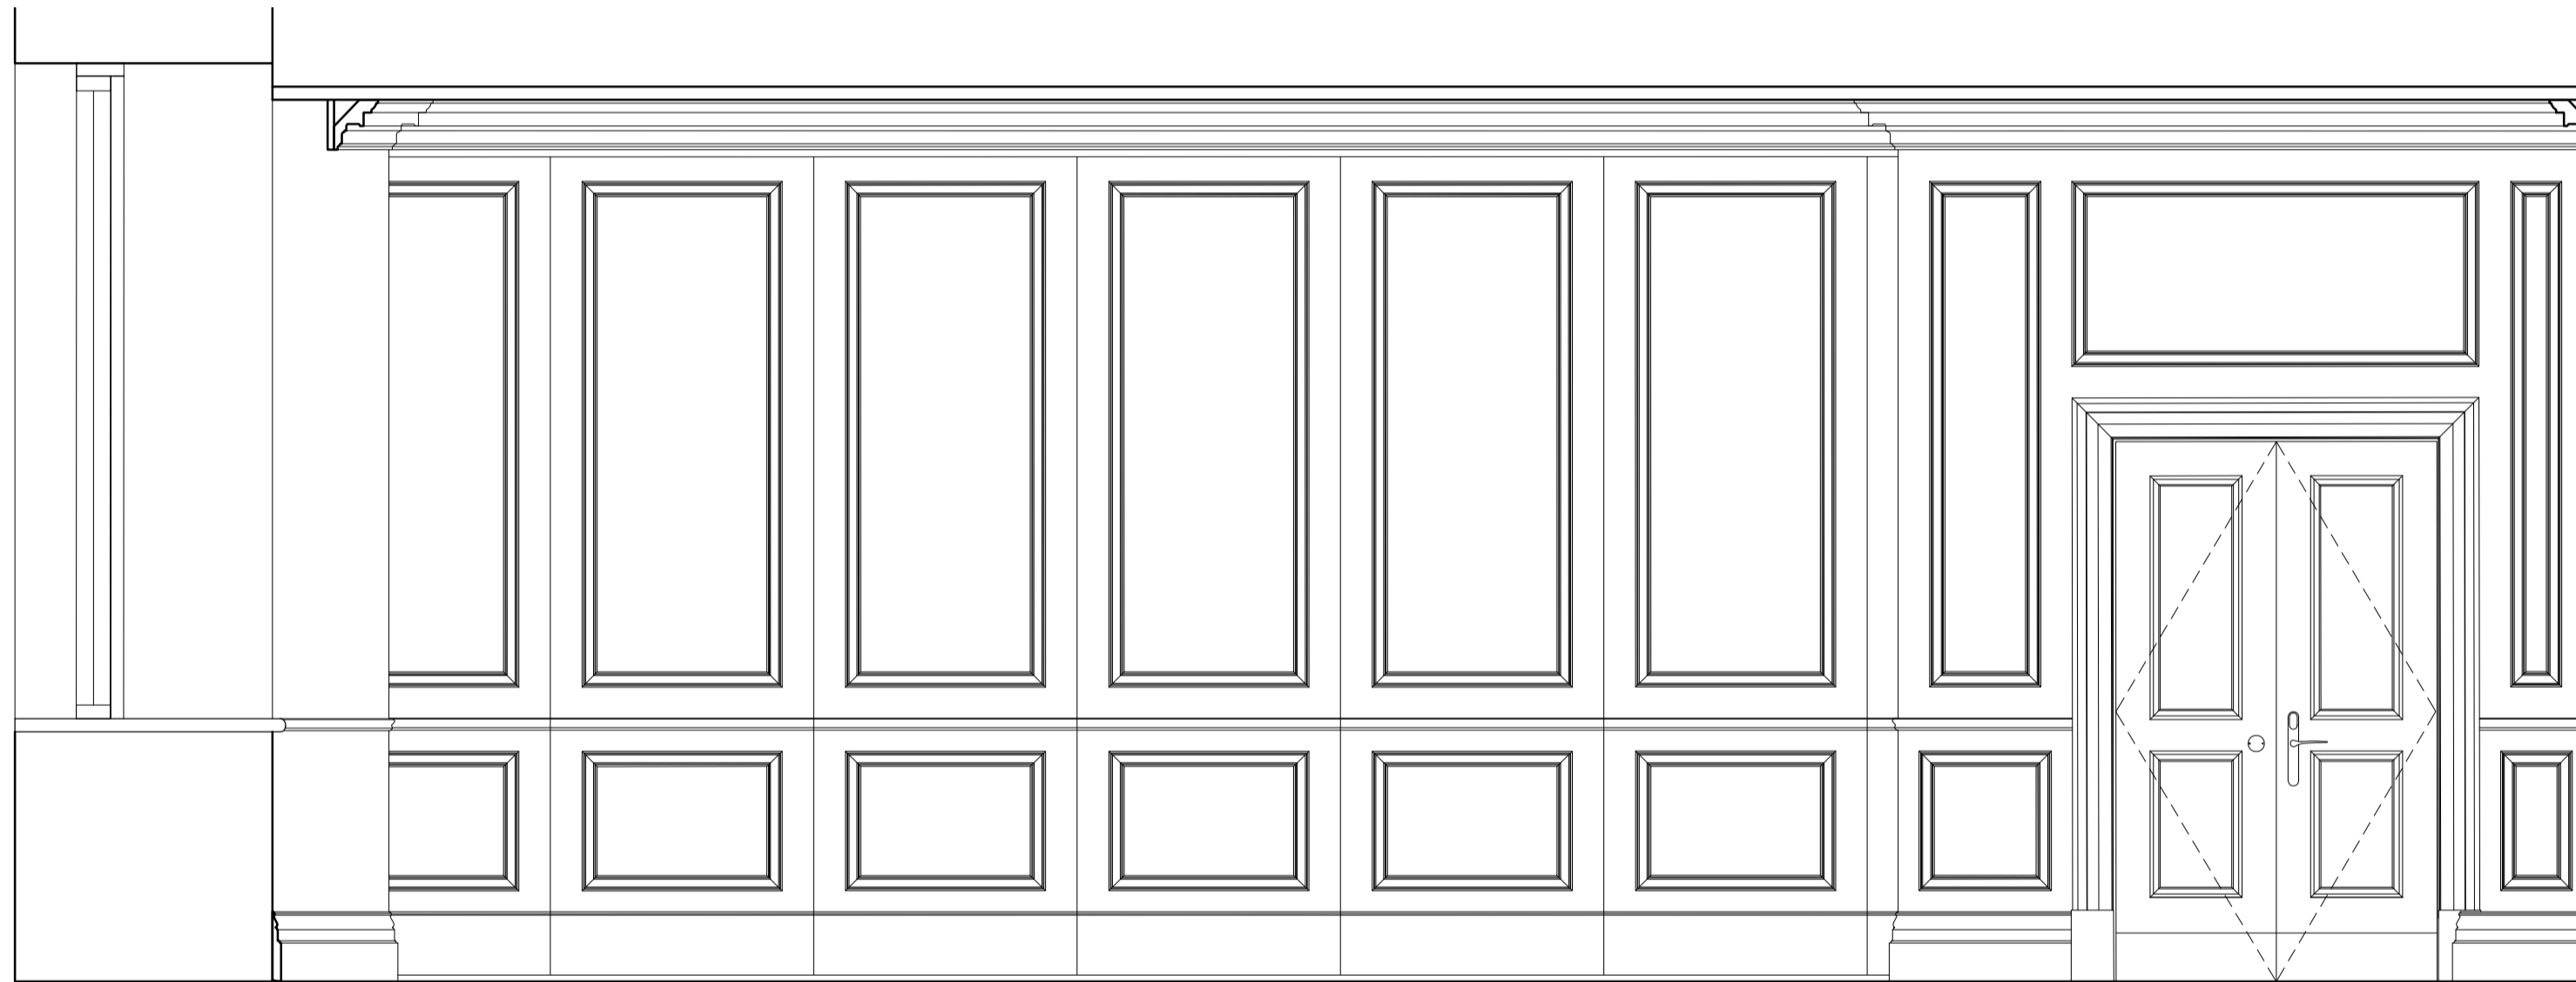

3 ELEVATION FF3
scale 1:25

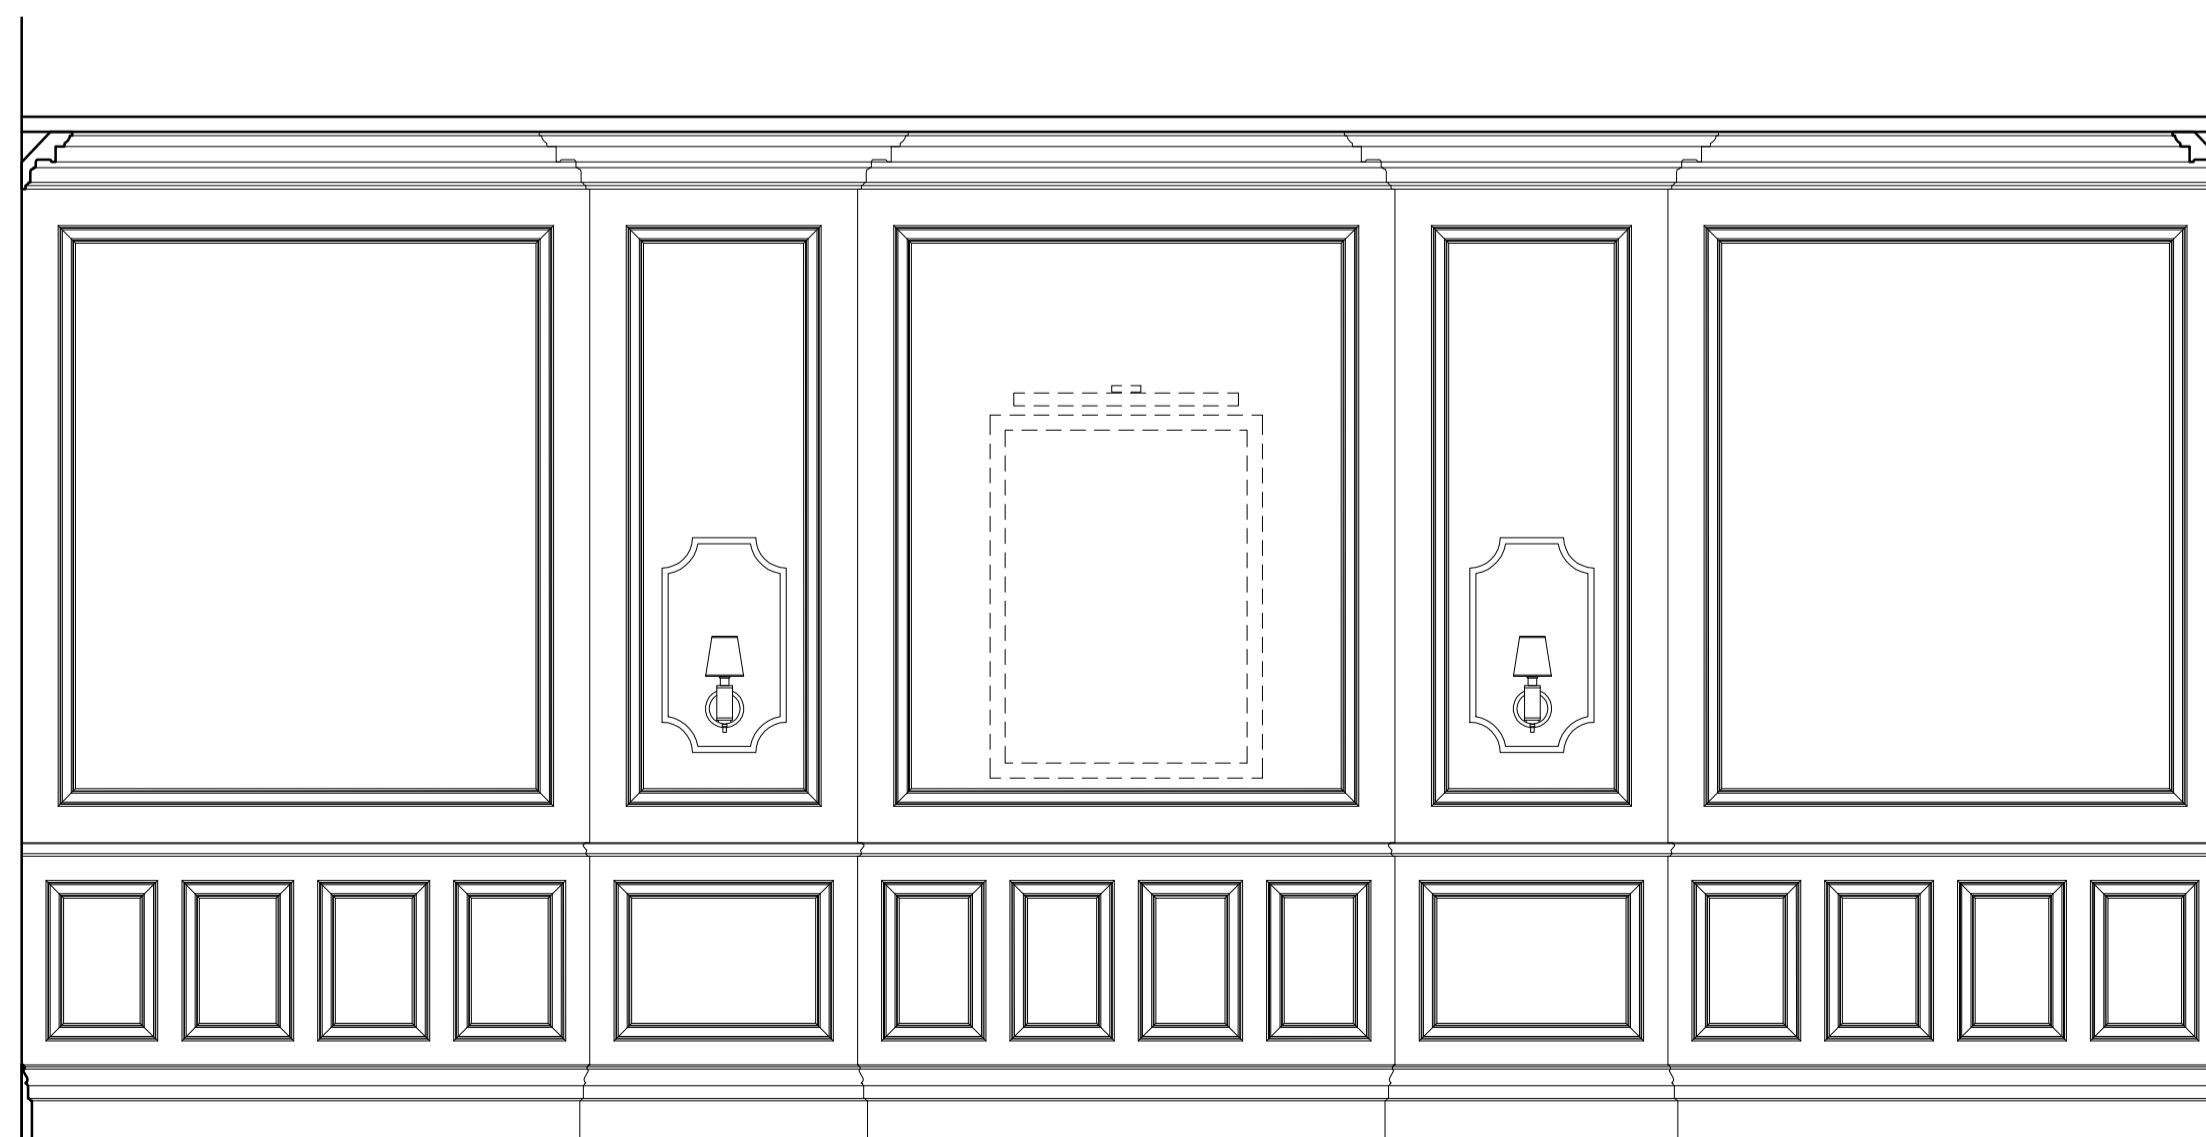



4 ELEVATION FF4
scale 1:25

NOTE
DO NOT SCALE FROM THIS DRAWING
THIS IS A CONCEPT DRAWING AND FORMS THE CONCEPT BRIEF TO THE PROJECT ARCHITECT
INFORMATION CONTAINED WITHIN THIS DRAWING IS THE SOLE COPYRIGHT OF TARA BERNERD
& PARTNERS LTD AND IS NOT TO BE REPRODUCED WITHOUT PERMISSION.
TARA BERNERD & PARTNERS ARE TO BE NOTIFIED IMMEDIATELY OF ANY DISCREPANCIES

REVISIONS

XX APR 2016

CONCEPT
04 MAR 2016

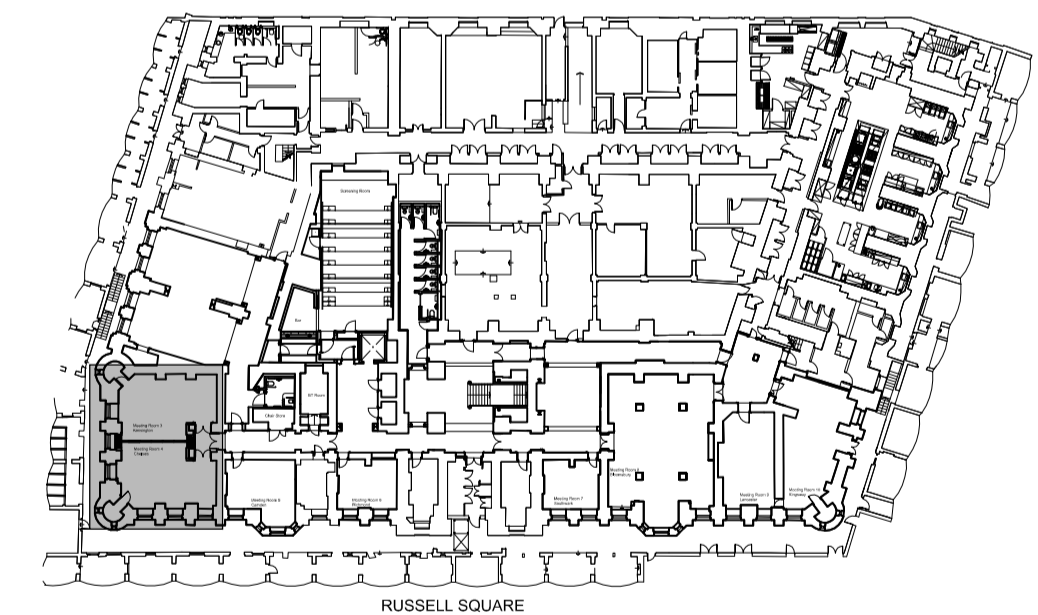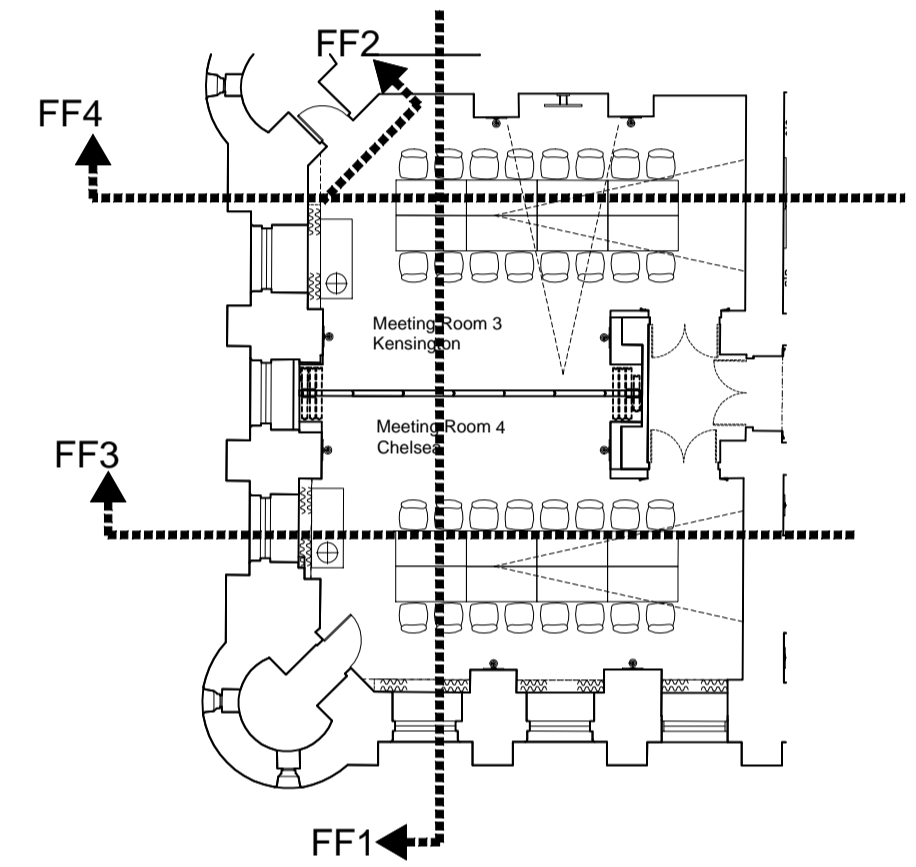

0 1 2

Tara Bernerd & Partners
1 HANS STREET LONDON SW1X 0J T +44(0)20 7245 1658 tarabernerd.com

PROJECT RUSSELL HOTEL
PUBLIC AREAS
DRAWING LOWER GROUND FLOOR
KENSINGTON AND CHELSEA
MEETING ROOM ELEVATIONS- FF1-FF4

DATE XX APR 2016 DRAWN BY TN CHECKED BY TG

STATUS TENDER SCALE @ A1 1:25

DWG NO. PA-5551-EL REV


NOTE
DO NOT SCALE FROM THIS DRAWING
THIS IS A CONCEPT DRAWING AND FORMS THE CONCEPT BRIEF TO THE PROJECT ARCHITECT
INFORMATION CONTAINED WITHIN THIS DRAWING IS THE SOLE COPYRIGHT OF TARA BERNERD
& PARTNERS LTD AND IS NOT TO BE REPRODUCED WITHOUT PERMISSION
TARA BERNERD & PARTNERS ARE TO BE NOTIFIED IMMEDIATELY OF ANY DISCREPANCIES

REVISED


XX APR 2016




1 ELEVATION FF5
scale 1:25

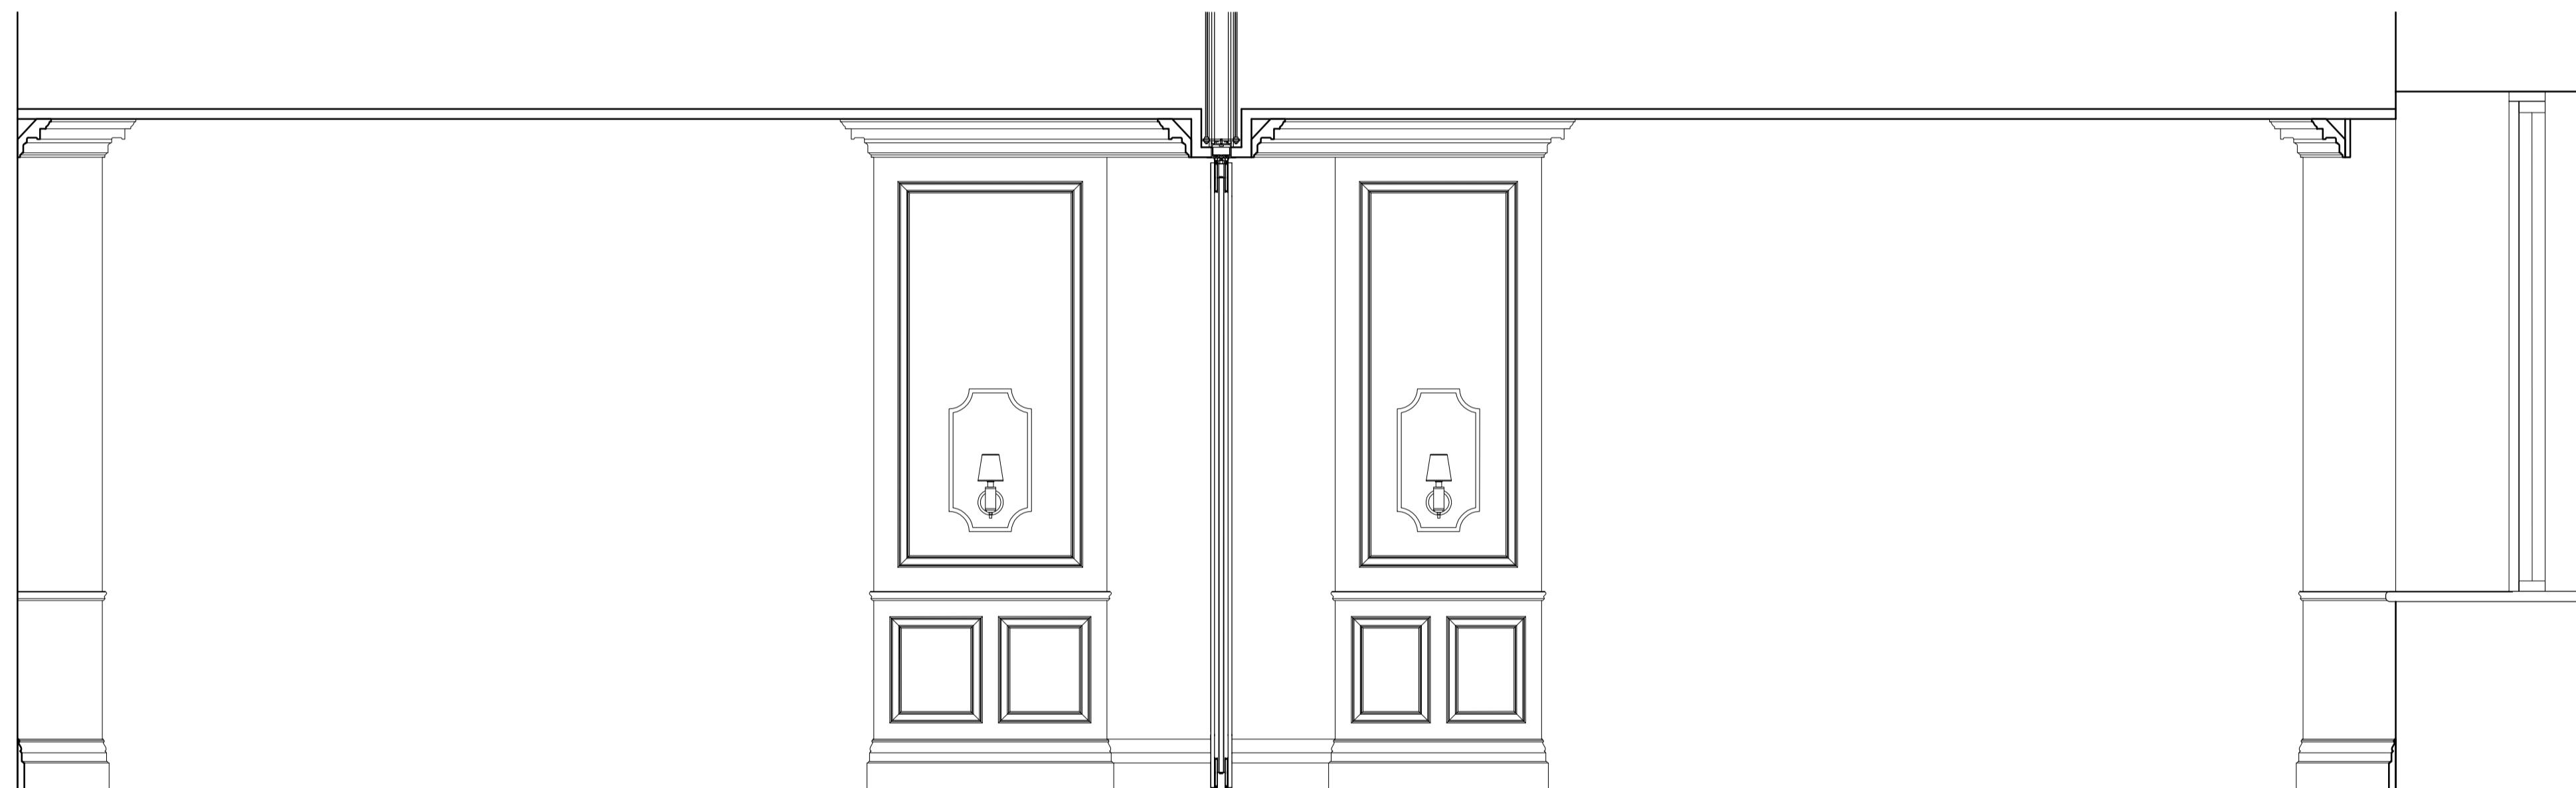



2 ELEVATION FF6
scale 1:25

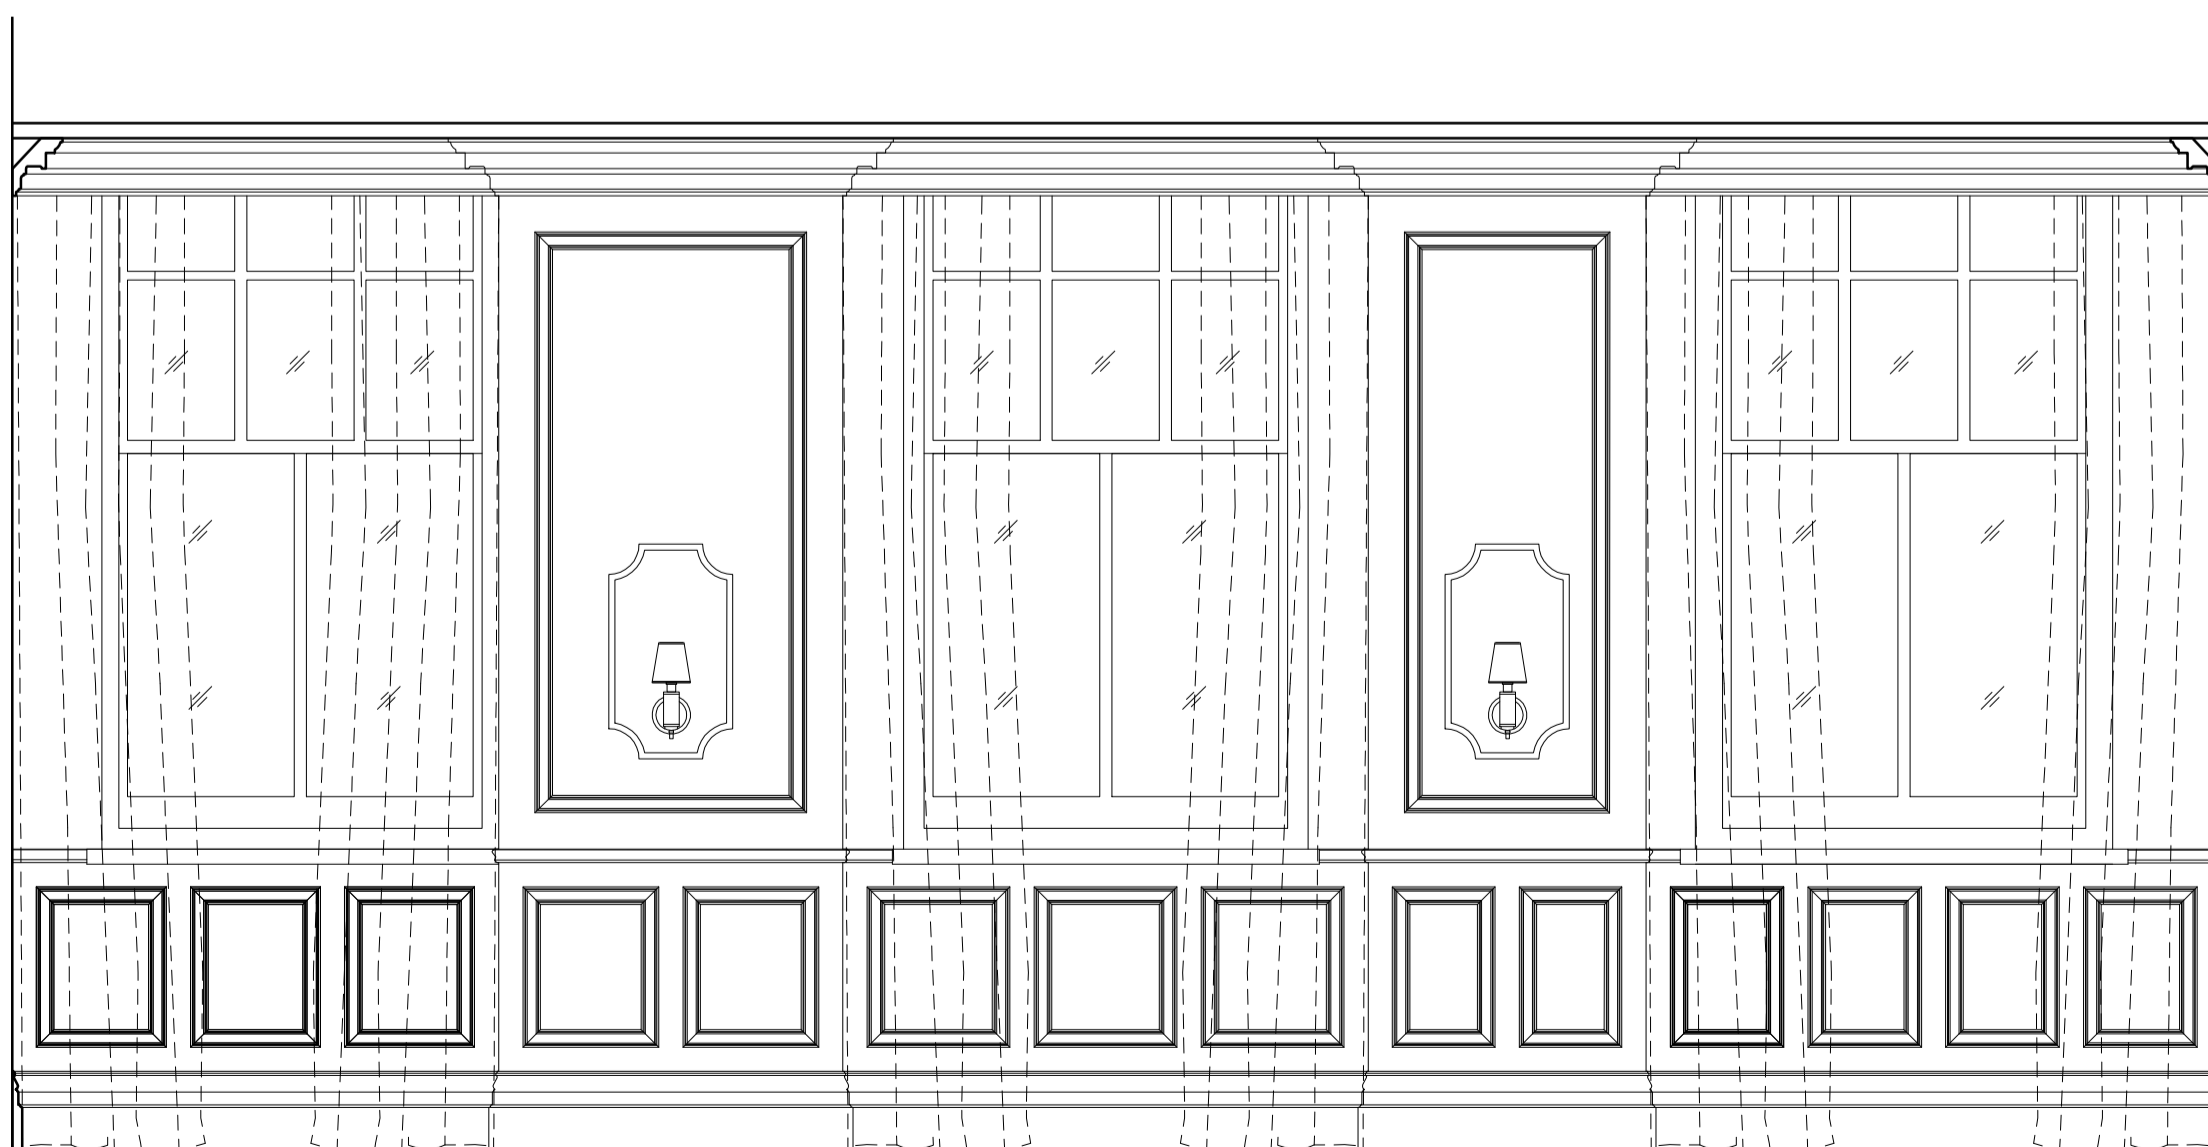

3 ELEVATION FF7
scale 1:25

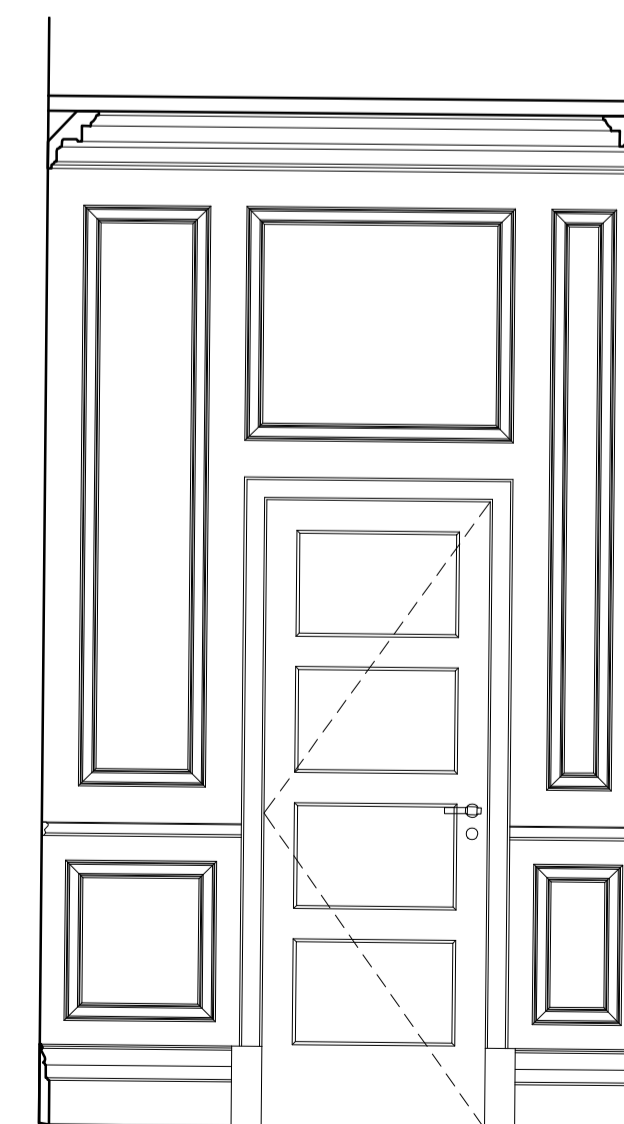

4 ELEVATION FF8
scale 1:25

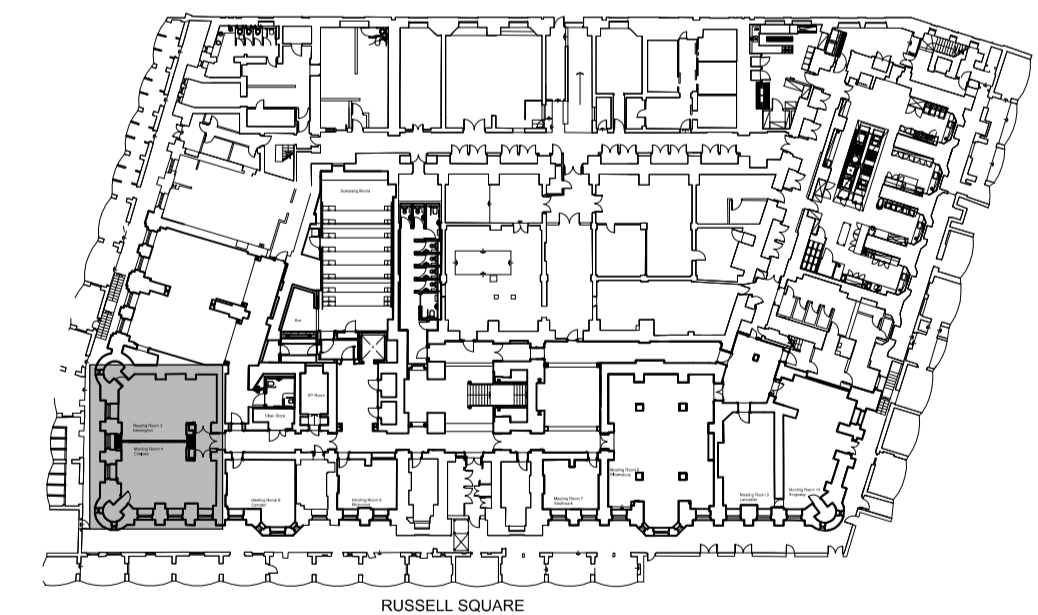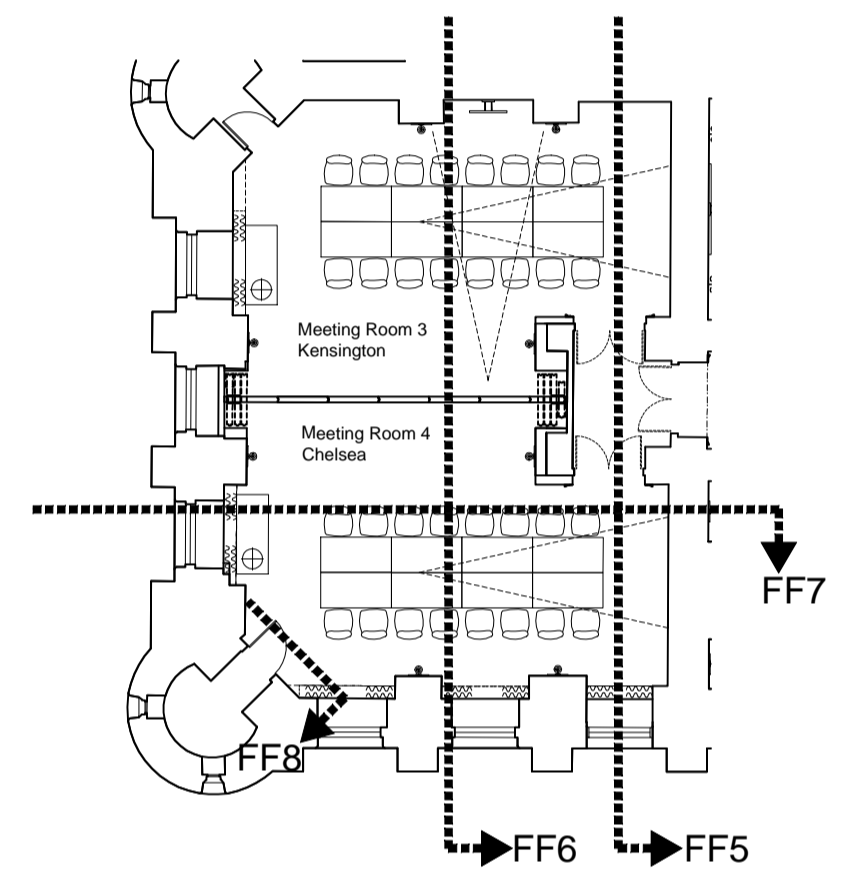

Tara Bernerd & Partners
1 HANS STREET LONDON SW1X 0J T +44(0)20 7245 1658 tarabernerd.com

PROJECT RUSSELL HOTEL
PUBLIC AREAS
DRAWING LOWER GROUND FLOOR
KENSINGTON AND CHELSEA
MEETING ROOM ELEVATIONS - FF5-FF8

DATE XX APR 2016 DRAWN BY TN CHECKED BY TG

STATUS TENDER SCALE @ A1 1:25

DWG NO. PA-5552-EL REV