


NOTE
 DO NOT SCALE FROM THIS DRAWING
 THIS IS A CONCEPT DRAWING AND FORMS THE CONCEPT BRIEF TO THE PROJECT ARCHITECT
 INFORMATION CONTAINED WITHIN THIS DRAWING IS THE SOLE COPYRIGHT OF TARA BERNERD
 & PARTNERS LTD. AND IS NOT TO BE REPRODUCED WITHOUT PERMISSION.
 TARA BERNERD & PARTNERS ARE TO BE NOTIFIED IMMEDIATELY OF ANY DISCREPANCIES

REVISED 29 MAY 2015





- A WALL LIGHTS RELOCATED XX AUG 2015
- A SIGNAGE ADDED XX AUG 2015
- A DOOR OPENINGS AMENDED XX AUG 2015
- COLUMNS & BEAMS LOCATION AMENDED

CONCEPT
19 FEB 2016

- XX/XXXX Finish Reference.
Refer to schedule PA-5910-SH
- SK/XXXX Detail Reference.
Refer to drw PA-5820/5845-DT
- AR XXX Architrave Reference
Refer to detail DEXX - drw PA-5815-DT
- SK XXX Skirting Reference
Refer to detail DEXX - drw PA-5815-DT
- CR XXX Cornice Reference
Refer to drw PA-5816-DT
- MO XXX Moulding Reference
Refer to drw PA-5816-DT

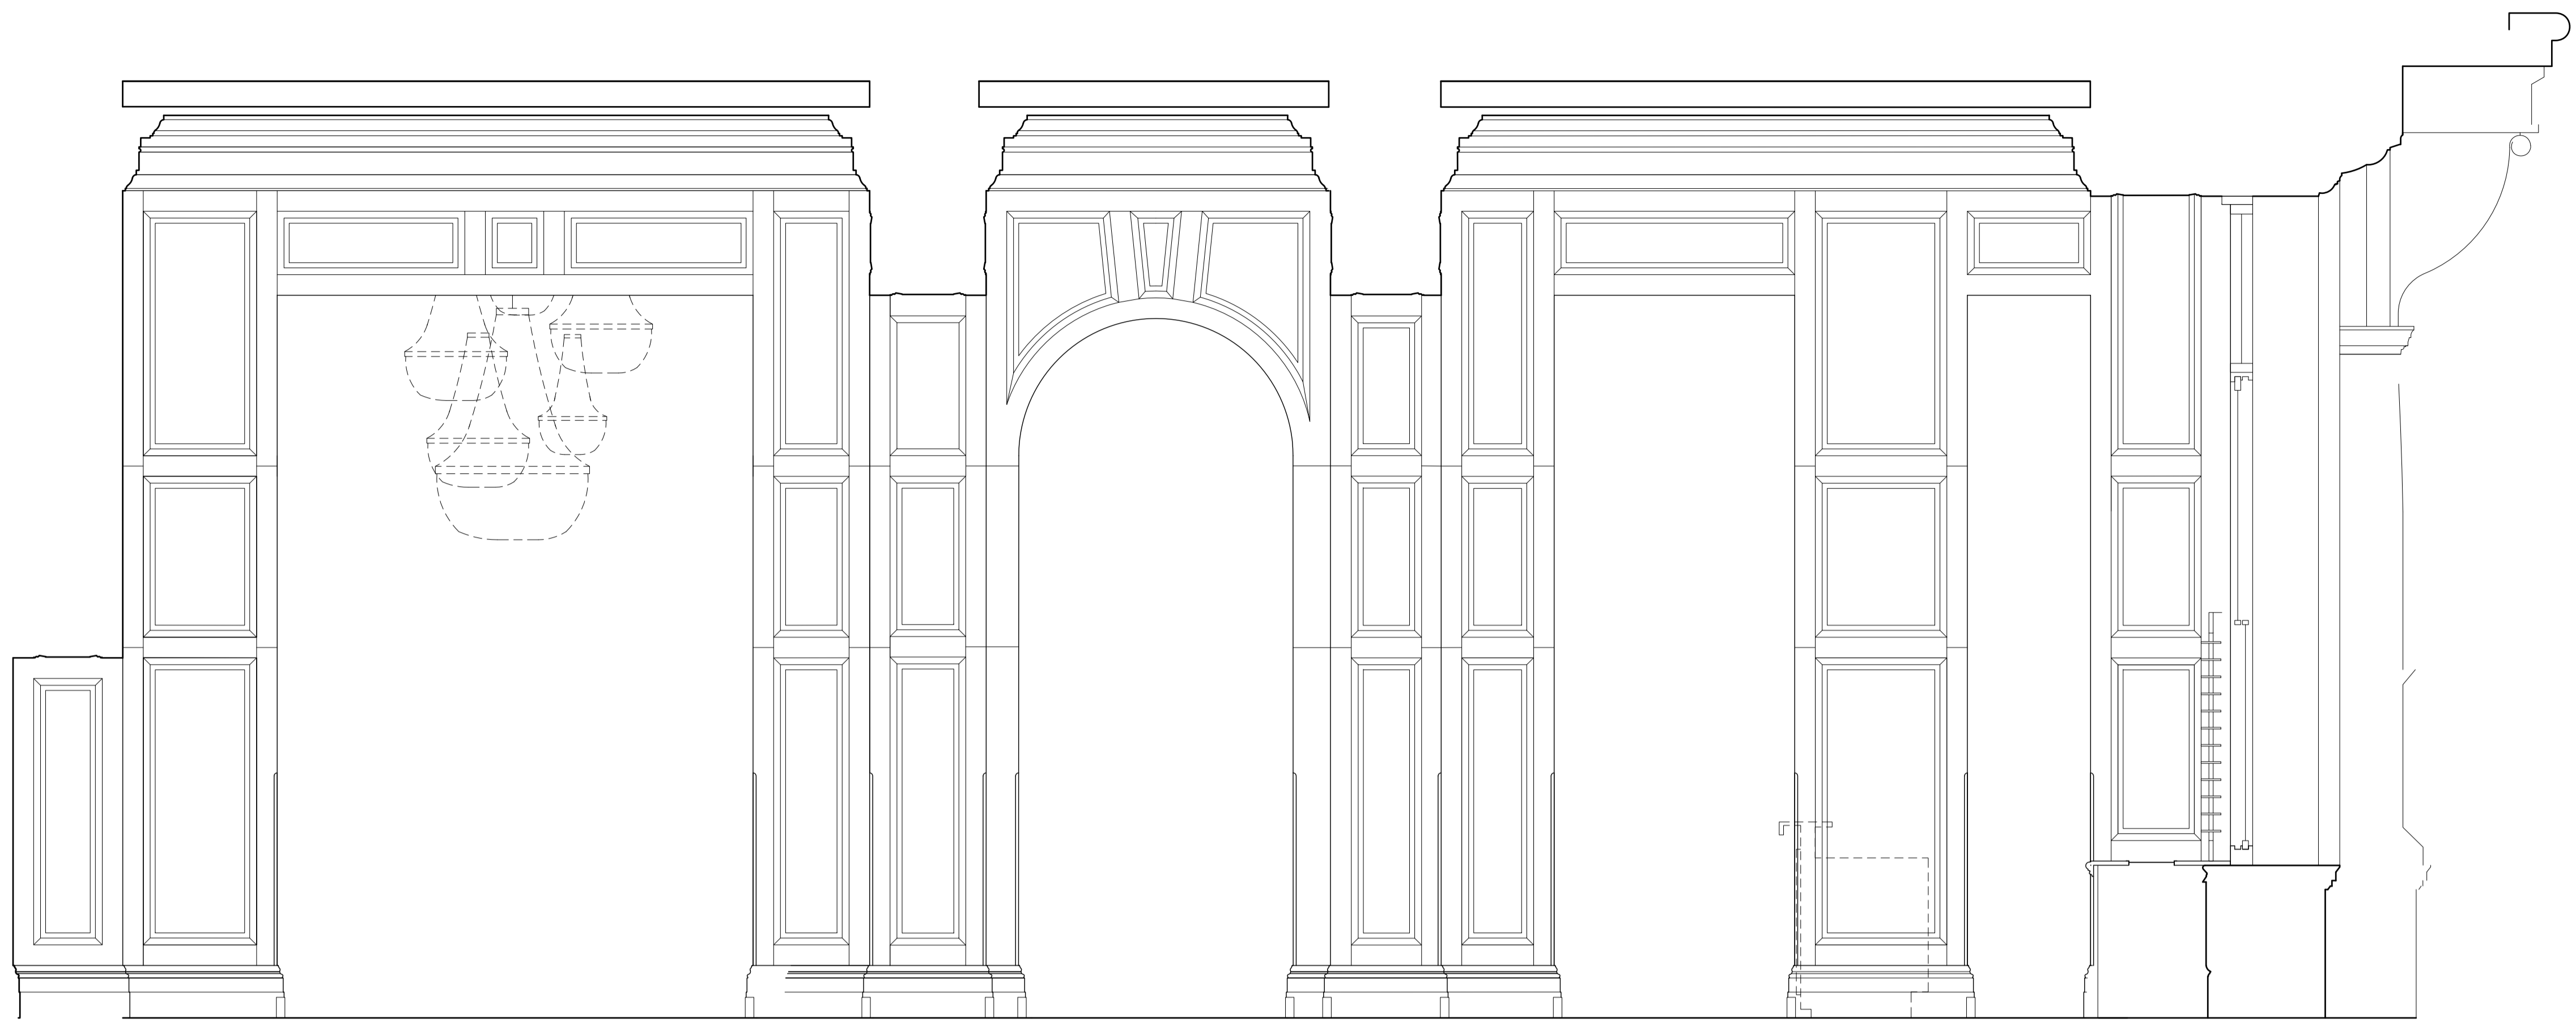

1 ELEVATION D4C
 scale 1:25

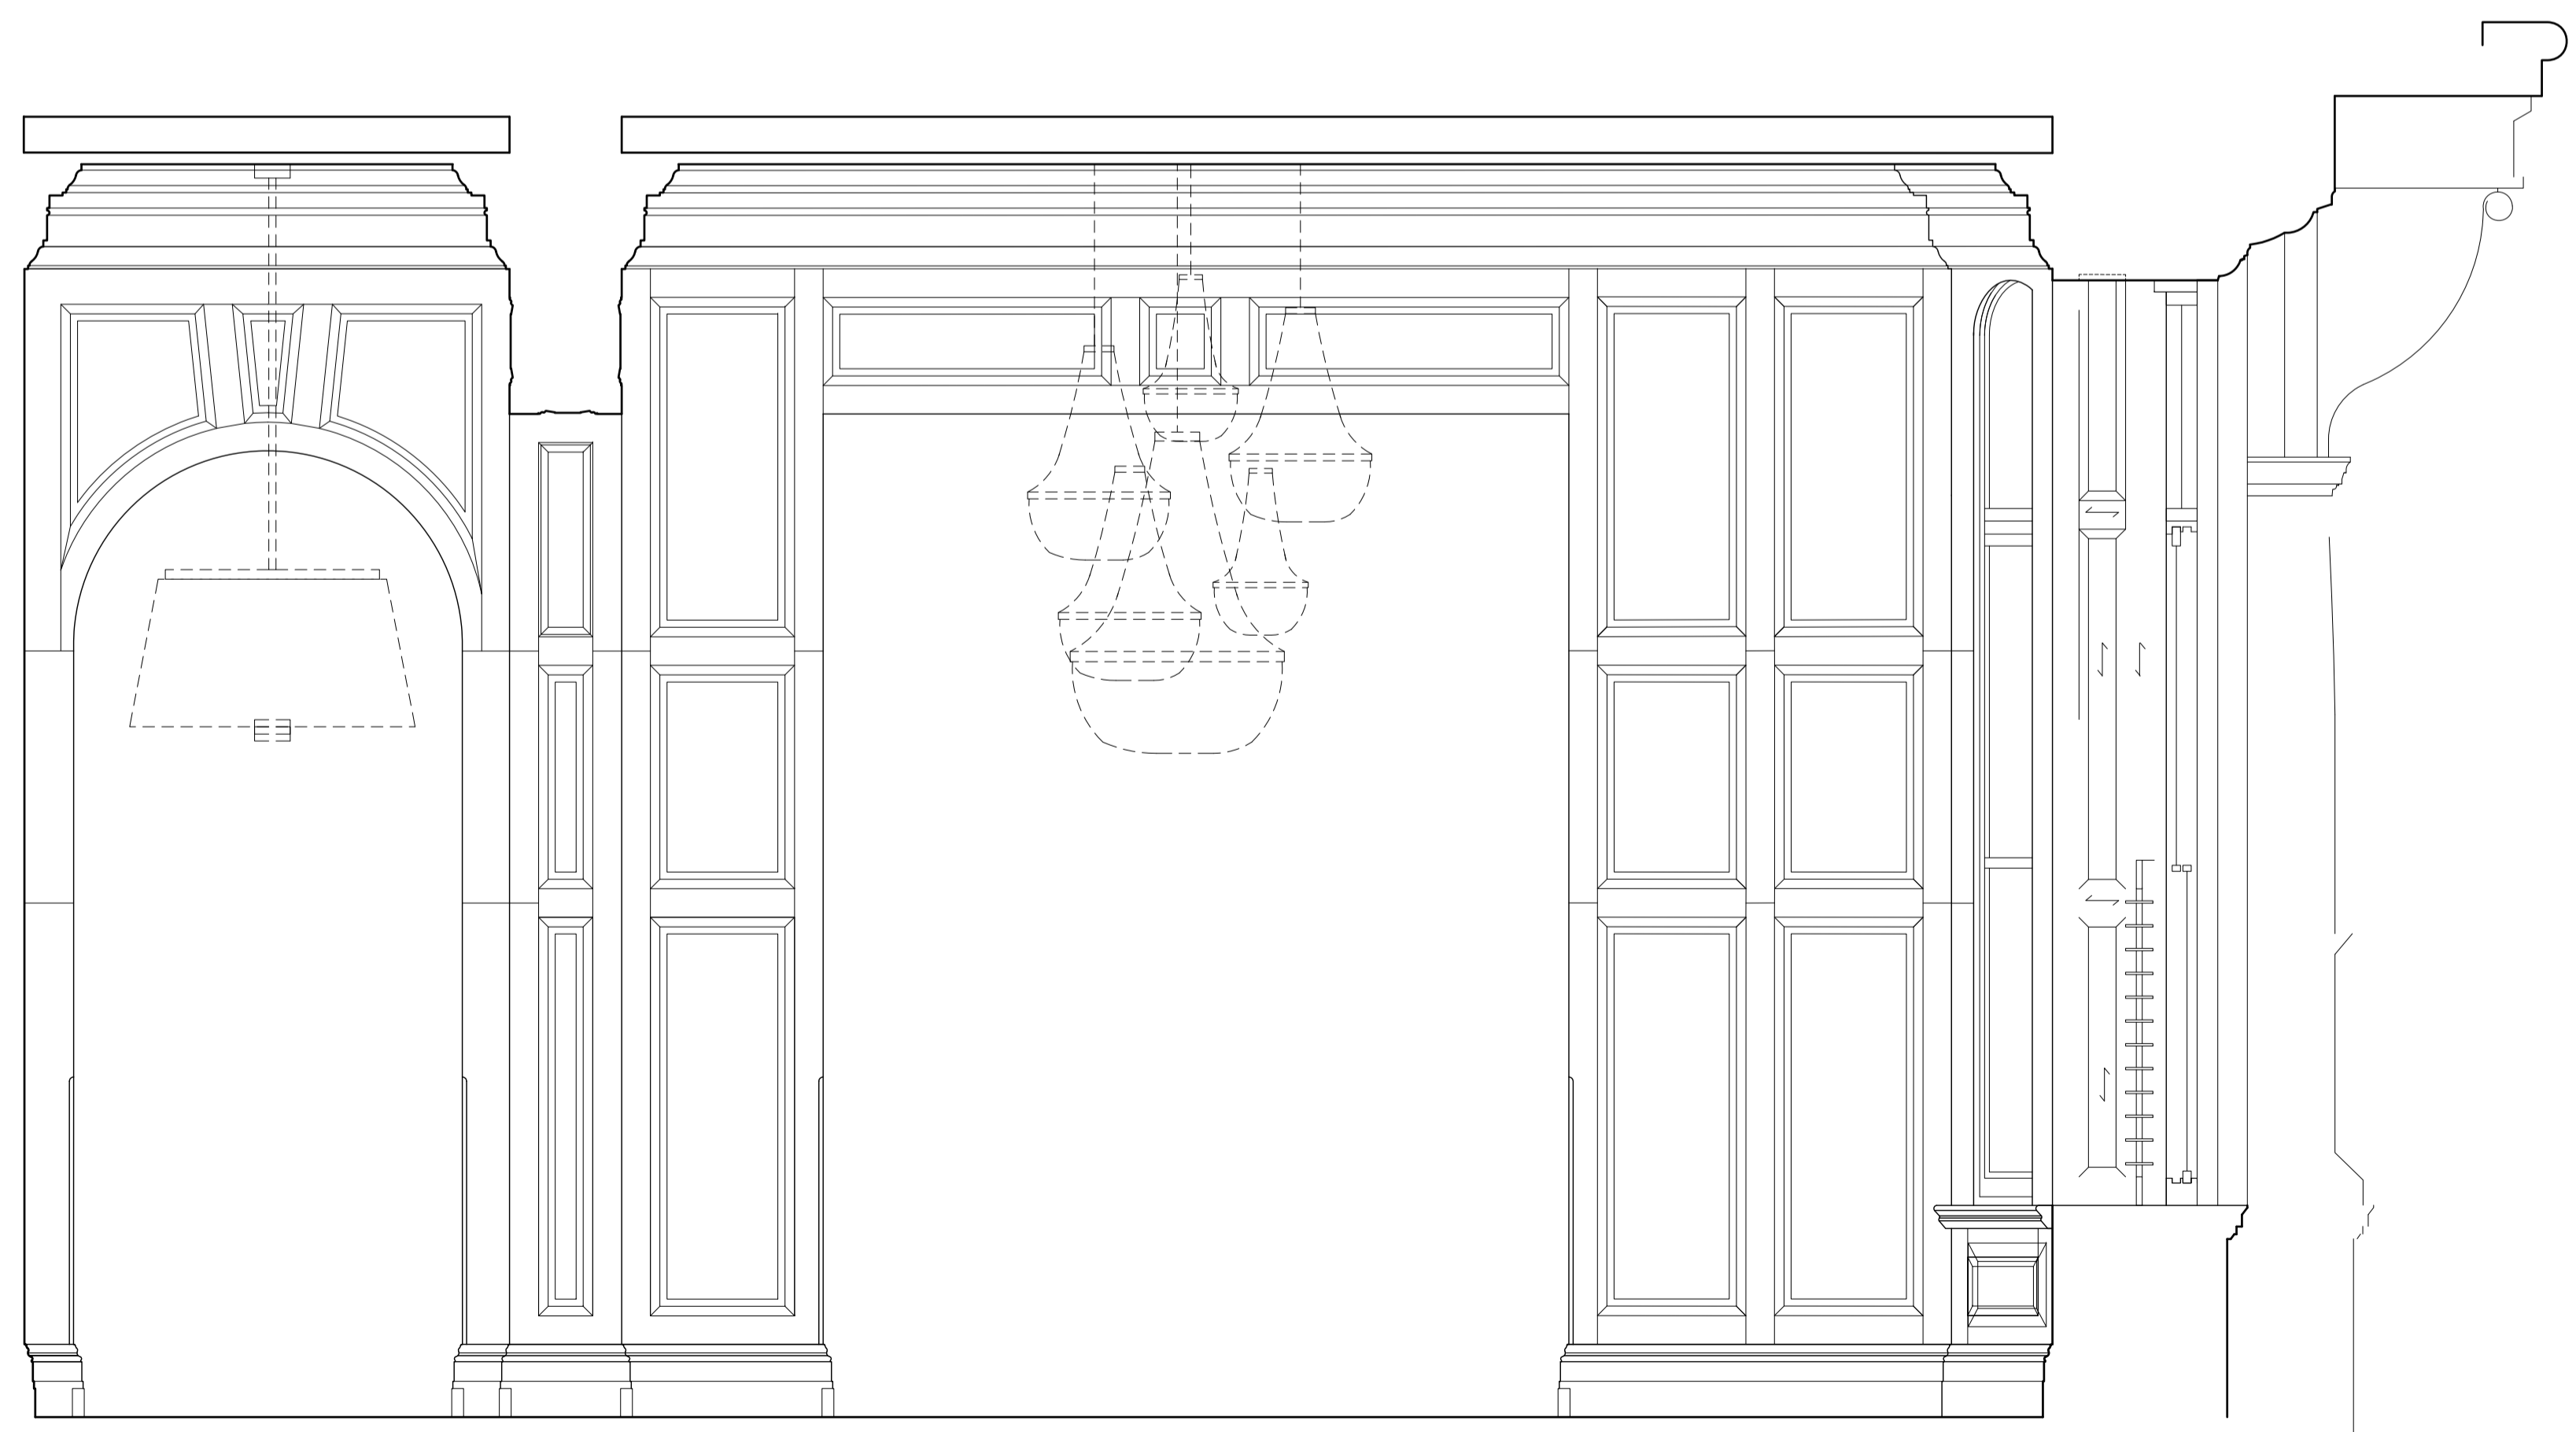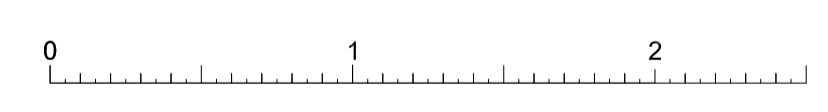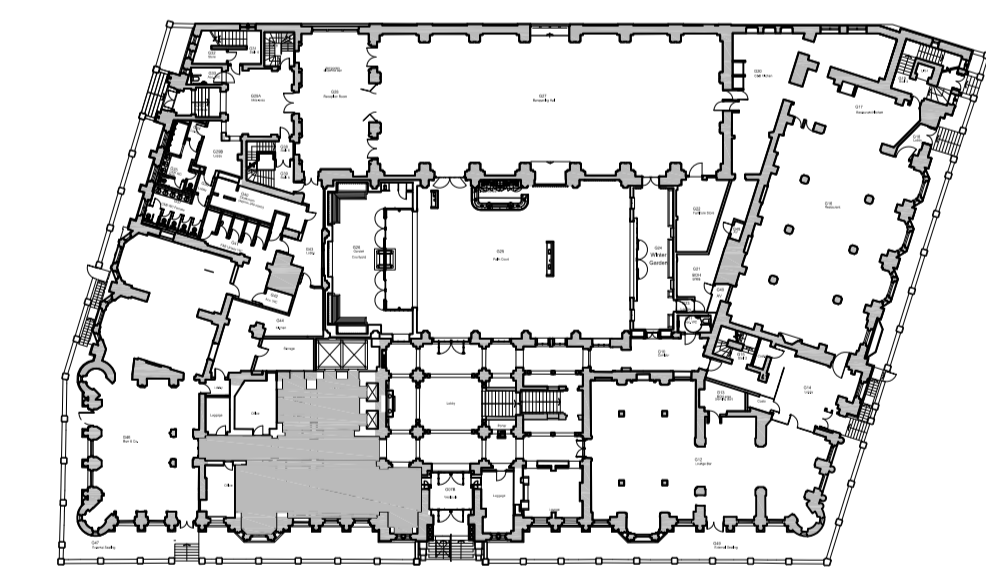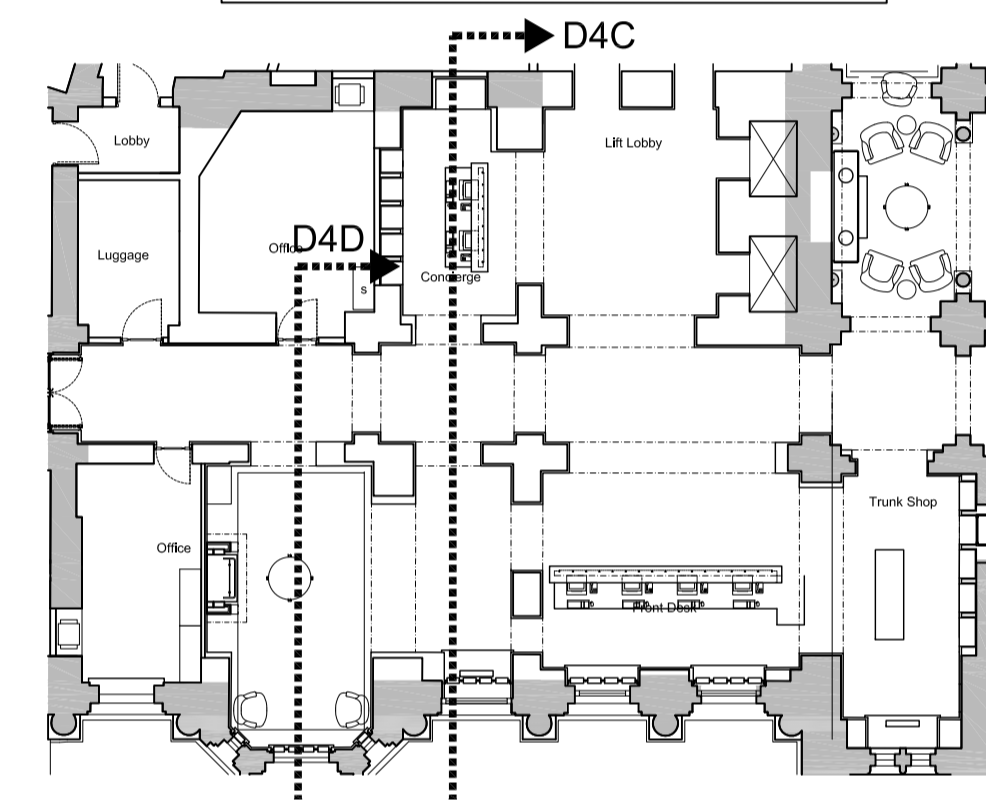

2 ELEVATION D4D
 scale 1:25

Tara Bernerd & Partners
 1 HANS STREET LONDON SW1X 0J T +44(0)20 7245 1658 tarabernerd.com

PROJECT RUSSELL HOTEL
 PUBLIC AREAS
 DRAWING G01 - GROUND FLOOR RECEPTION
 ELEVATION D4C-D

DATE 29 MAY 2015 DRAWN BY TG CHECKED BY TG


STATUS TENDER SCALE 1:25

DWG NO. PA-5436-EL REV A



NOTE
 DO NOT SCALE FROM THIS DRAWING
 THIS IS A CONCEPT DRAWING AND FORMS THE CONCEPT BRIEF TO THE PROJECT ARCHITECT
 INFORMATION CONTAINED WITHIN THIS DRAWING IS THE SOLE COPYRIGHT OF TARA BERNERD
 & PARTNERS LTD AND IS NOT TO BE REPRODUCED WITHOUT PERMISSION
 TARA BERNERD & PARTNERS ARE TO BE NOTIFIED IMMEDIATELY OF ANY DISCREPANCIES


REVISIONS
 A FIRE EXIT SIGN ADDED
 A SIGNAGE ADDED
 29 MAY 2015
 XX AUG 2015
 XX AUG 2015

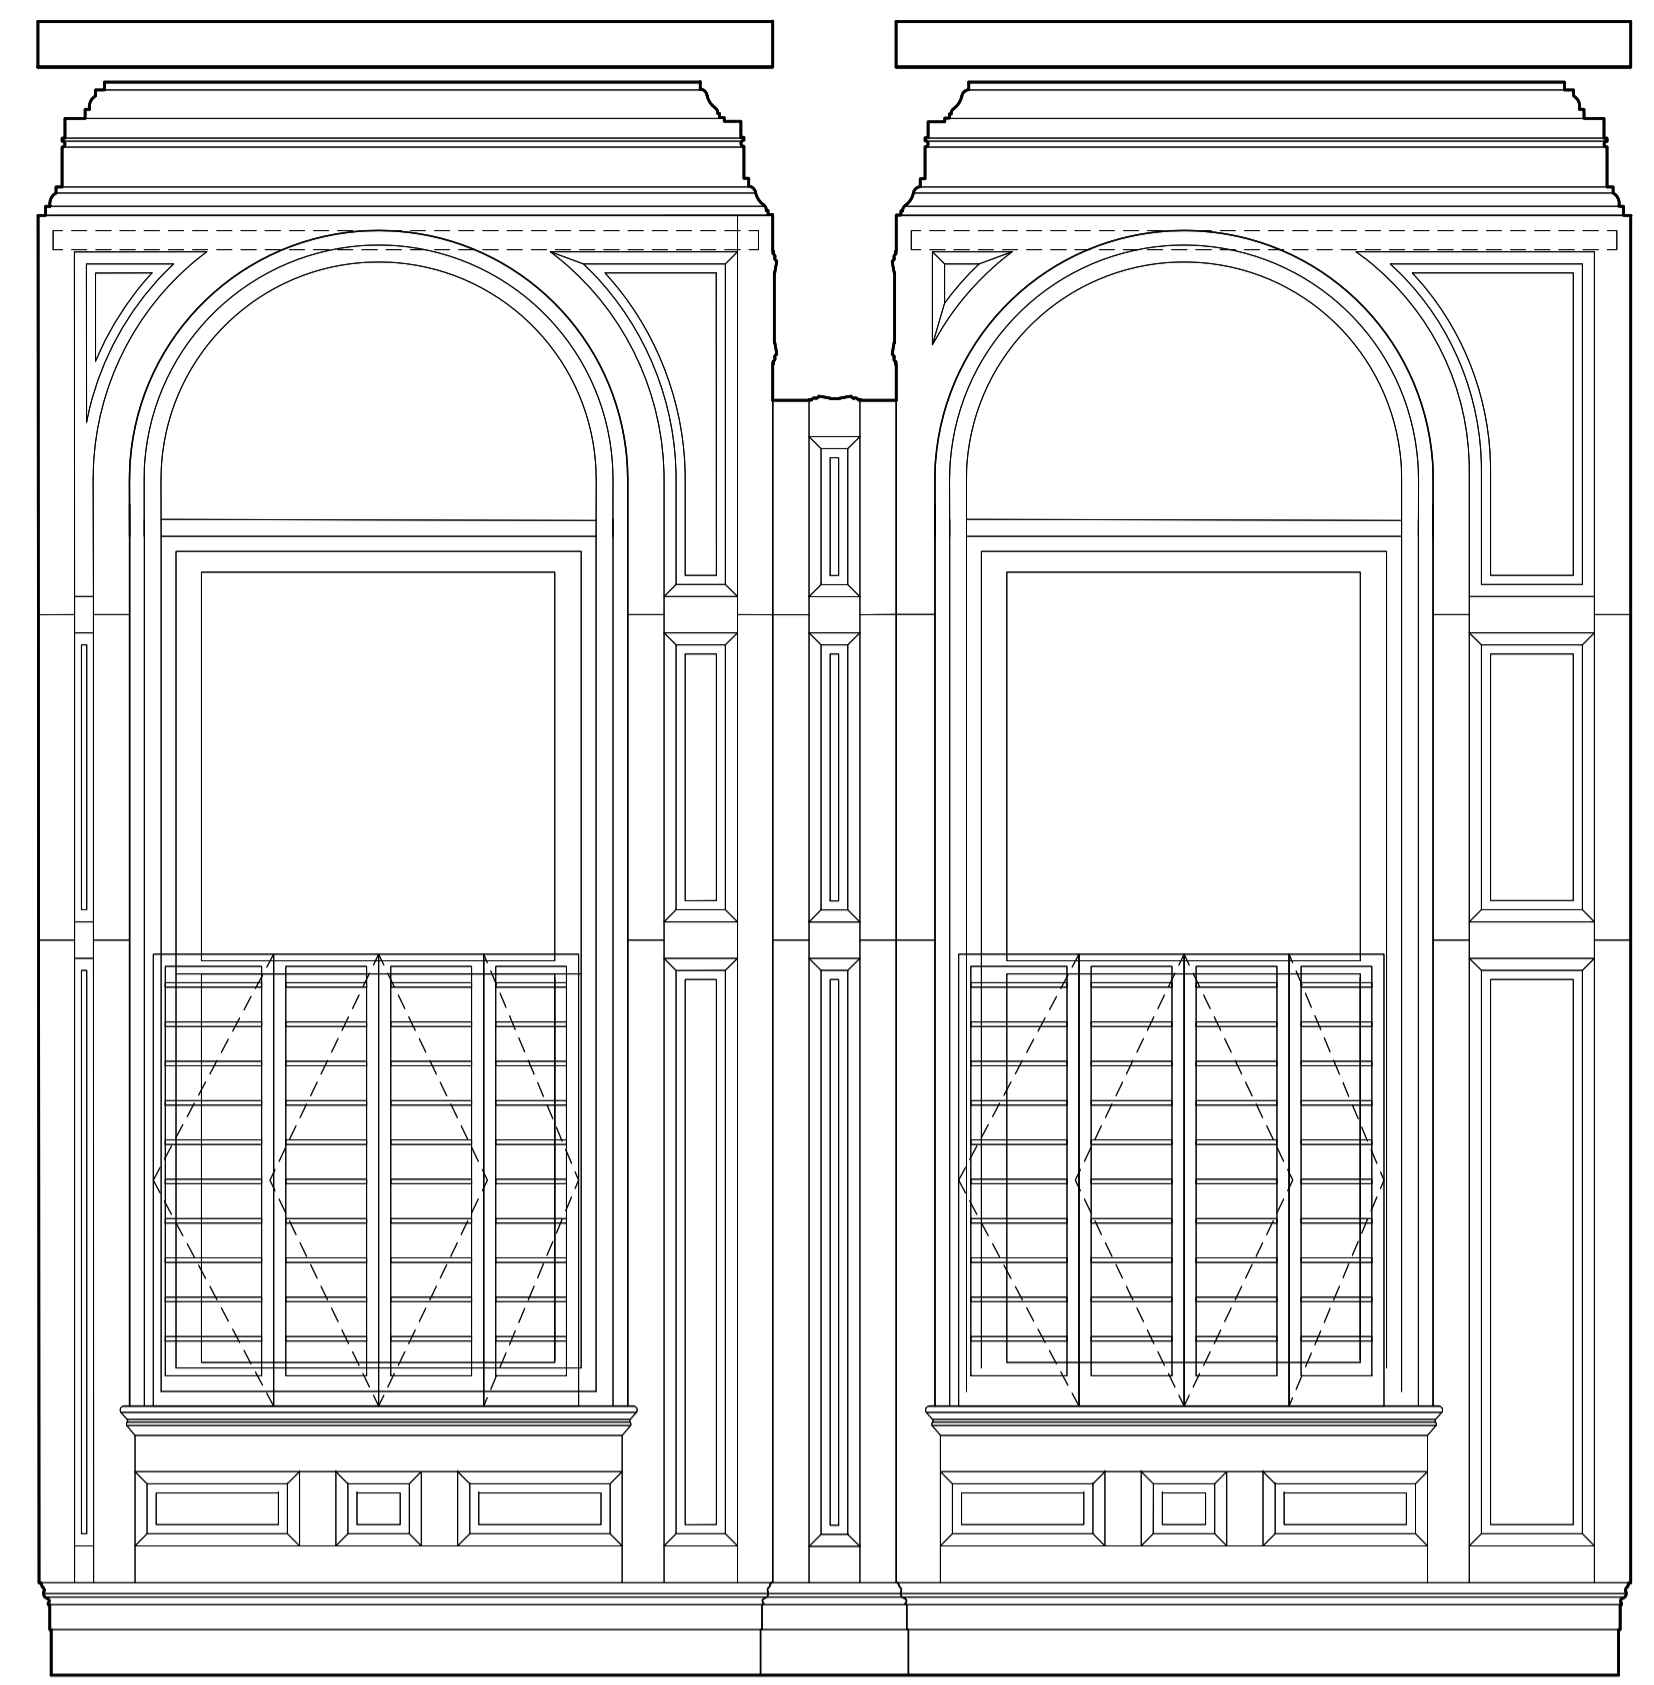


1 ELEVATION F1
 scale 1:25



2 ELEVATION F2
 scale 1:25

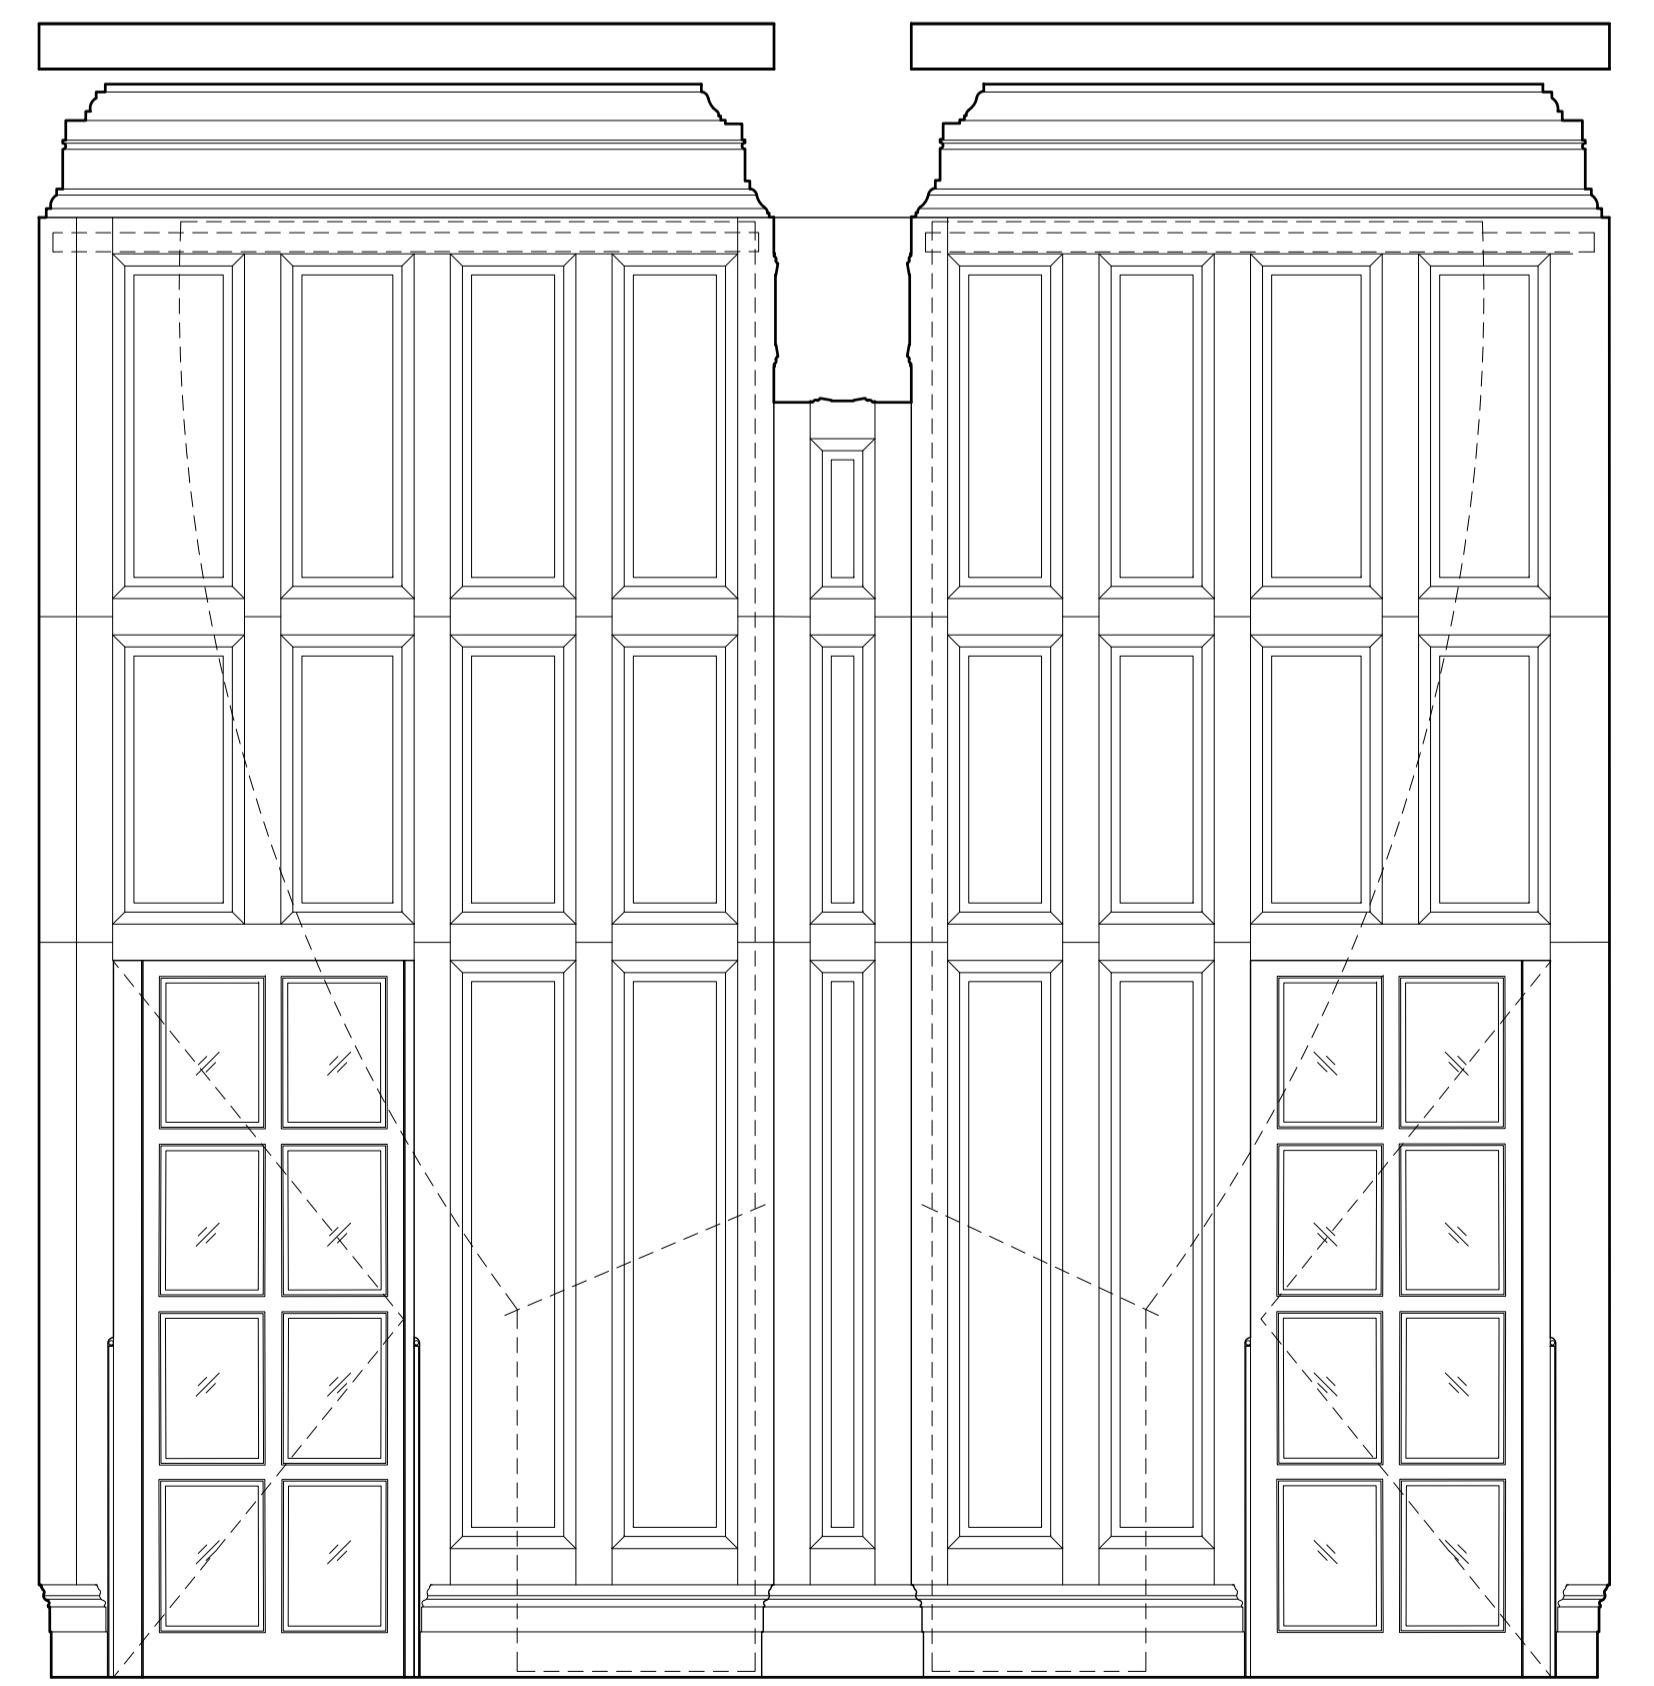


3 ELEVATION F3
 scale 1:25

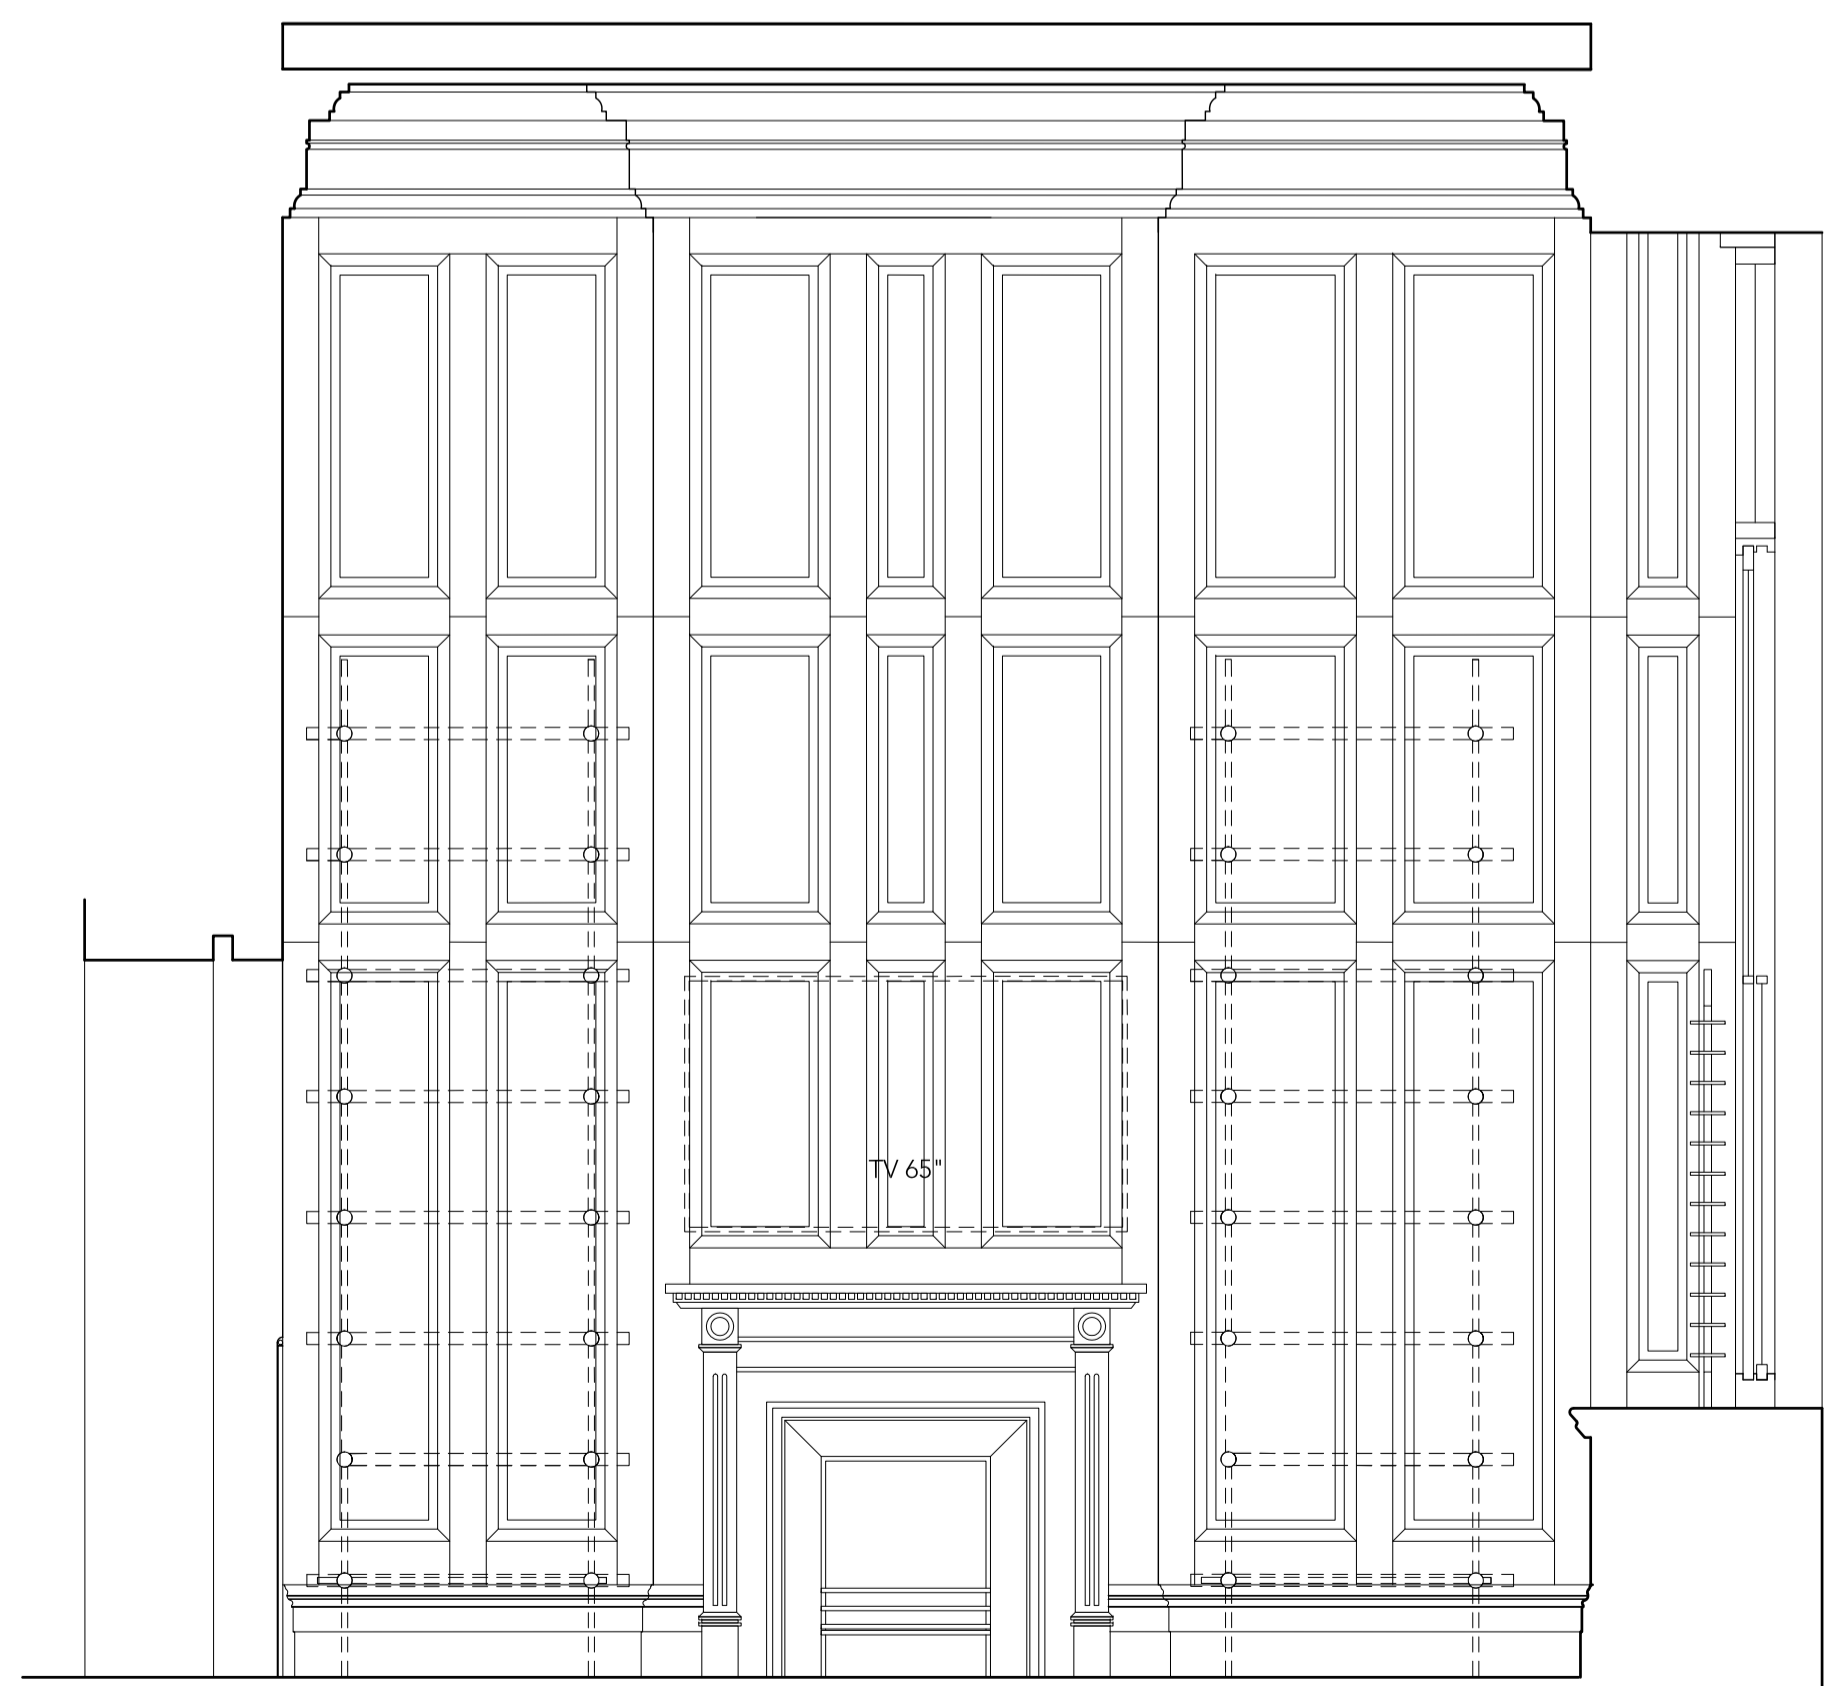

4 ELEVATION F4
 scale 1:25

CONCEPT
 19 FEB 2016


- XX/XXXX Finish Reference.
Refer to schedule PA-5910-SH
- XX/XXXX Detail Reference.
Refer to drw PA-5820/5845-DT
- AR XXX Architrave Reference
Refer to detail DEXX - drw PA-5815-DT
- SK XXX Skirting Reference
Refer to detail DEXX - drw PA-5815-DT
- CR XXX Cornice Reference
Refer to drw PA-5816-DT
- MO XXX Moulding Reference
Refer to drw PA-5816-DT

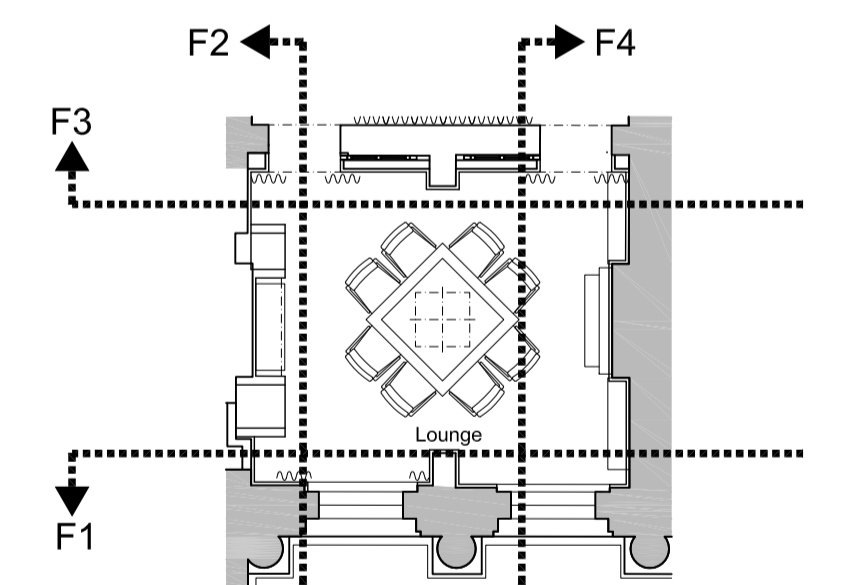

Tara Bernerd & Partners
 1 HANS STREET LONDON SW1X 0J T +44(0)20 7245 1658 tarabernerd.com

PROJECT
 RUSSELL HOTEL
 PUBLIC AREAS
 DRAWING
 G08 - GROUND FLOOR LIBRARY
 ELEVATION F1-4

DATE	29 MAY 2015	DRAWN BY	TG	CHECKED BY	TG
STATUS	TENDER	SCALE @ A1	1:25		
DWG NO.	PA-5451-EL	REV	A		

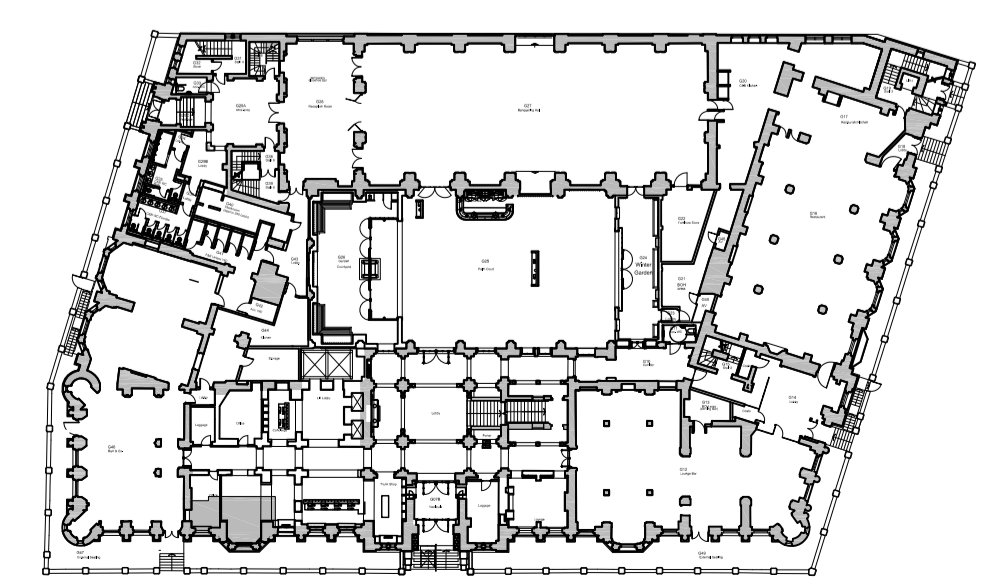





B1. TIMBER | B2. FEATURE DARK PETROL VELVET - FEATURE CURTAINS | B3. RUG | B4. ANTIQUE BRASS | B5. TAN LEATHER - CHAIRS | B6. PARQUET TIMBER FLOOR

