




Existing corridor wall retained -finishes toc following strip-out.
Existing plasterboard wall finishes to be stripped out Retail-side.

Existing dividing wall retained -finishes tbc following strip-out

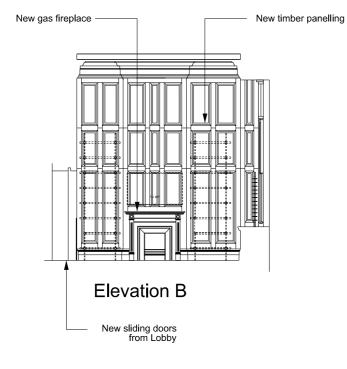

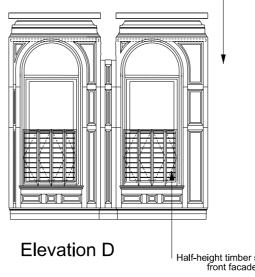

Half-height timber shutters to front facade windows.

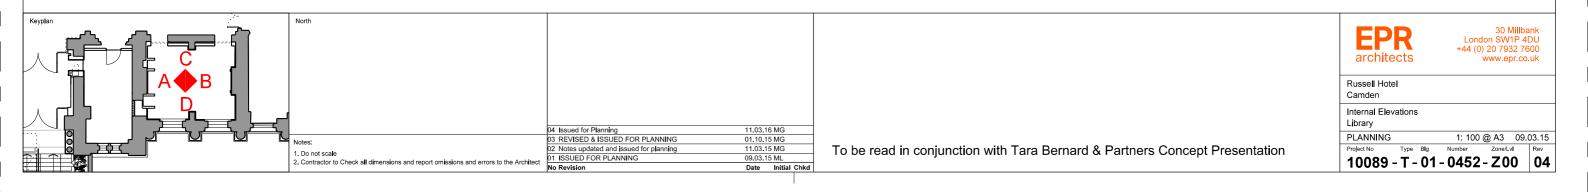

R:\10089\PlanChest\T-(TownPlanning)\10089-T-01-0452-Z00 11/03/2016