


## Proposed Fifth Floor Plan





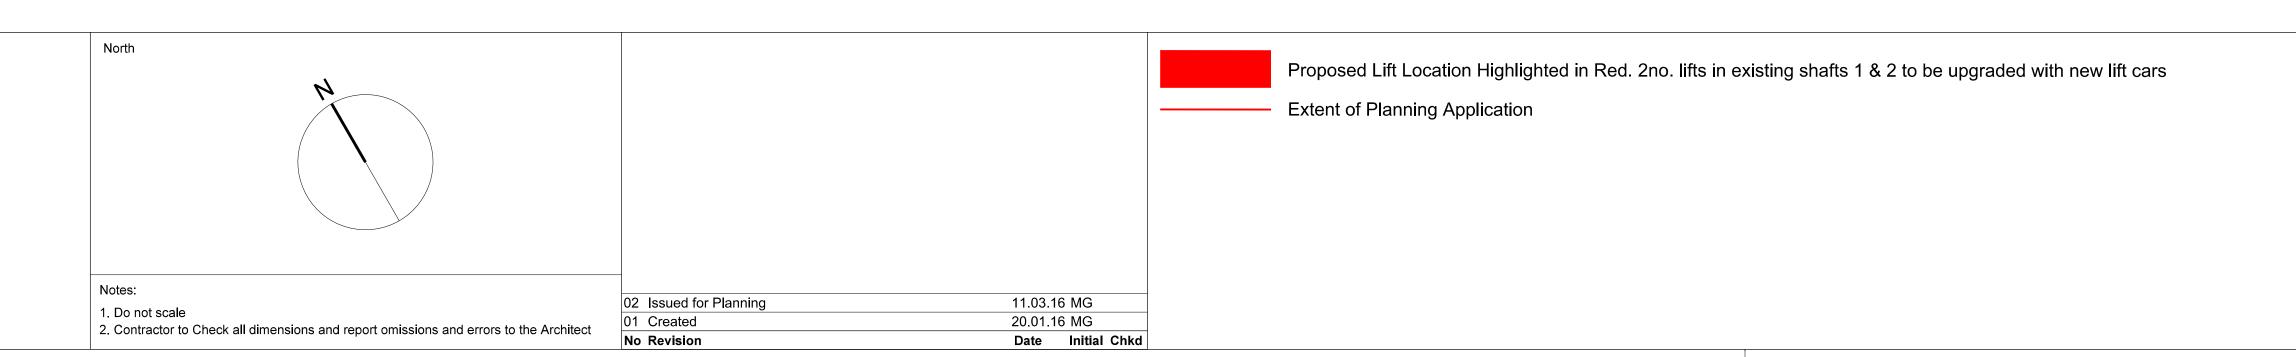

Proposed General Arrangement Plan

 PLANNING
 1: 100 @ A0 20.01.16

 Project No
 Type Blg Number Zone/Lvl Rev

 10089 - T - 01 - 0734 - Z05
 02