


Proposed Sixth Floor Plan



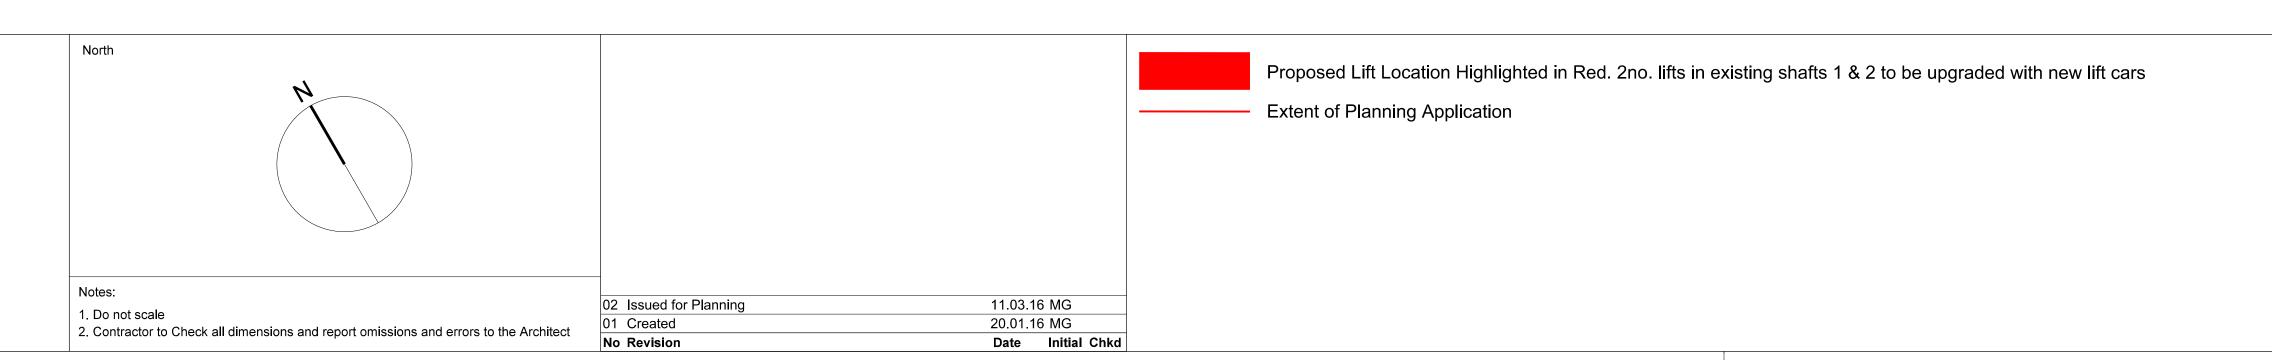



ıssell Hotel

Proposed General Arrangement Plan Sixth Floor

PLANNING 1: 100 @ A0 20.01.16

Project No Type Blg Number Zone/Lvl Rev

10089 - T - 01 - 0735 - Z06 02