


Proposed Seventh Floor Plan



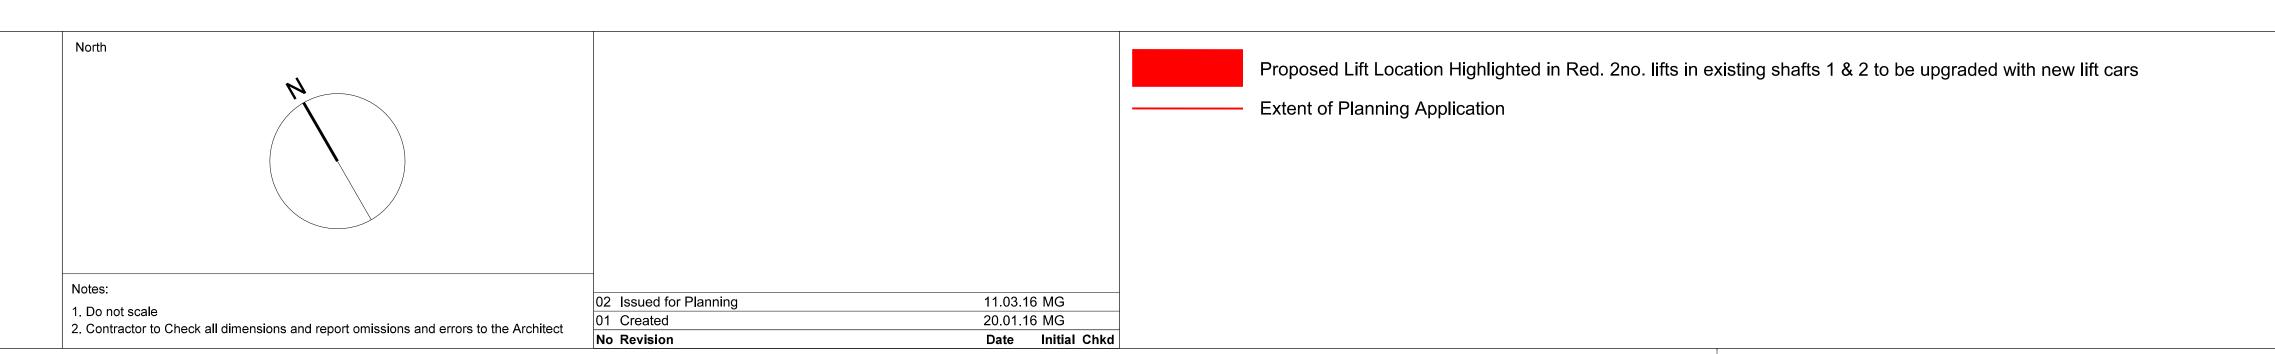



ssell Hotel

Proposed General Arrangement Plan Seventh Floor

PLANNING 1: 100 @ A0 20.01.16

Project No Type Blg Number Zone/Lvl Rev

10089 - T - 01 - 0736 - Z07 02