




**NOTES**  
 Do not scale from this drawing in either electronic or paper format. Use figure dimensions only and if in doubt ask

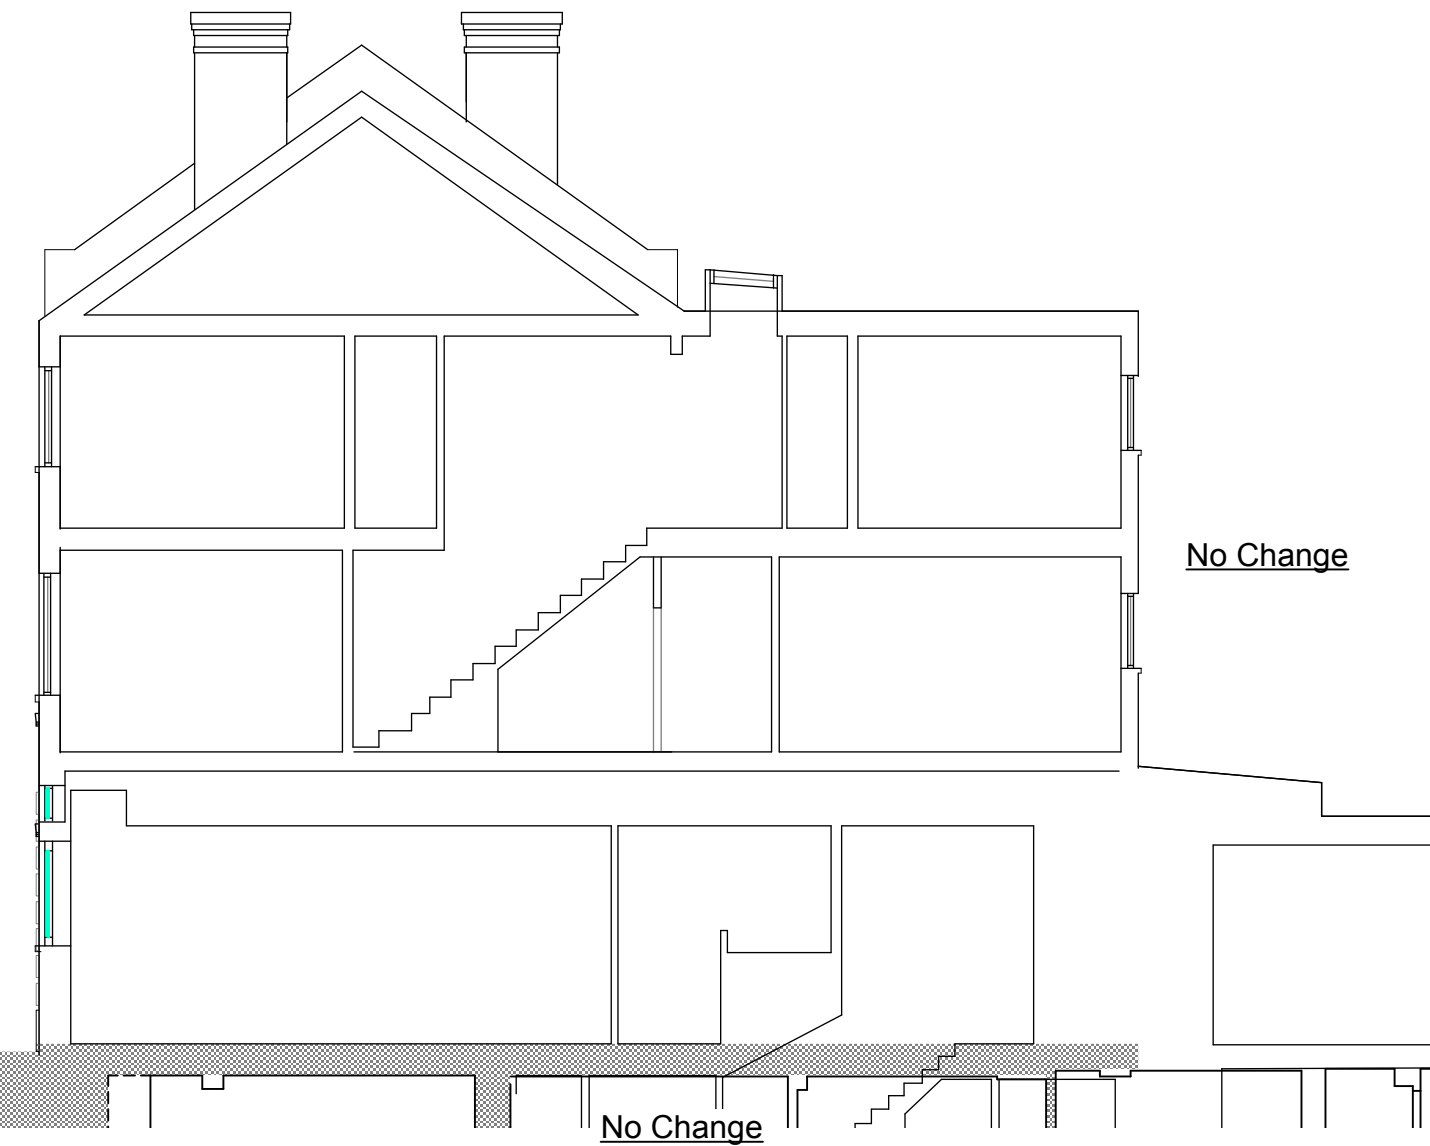

**Existing Cross Section  
 Twr'd East**

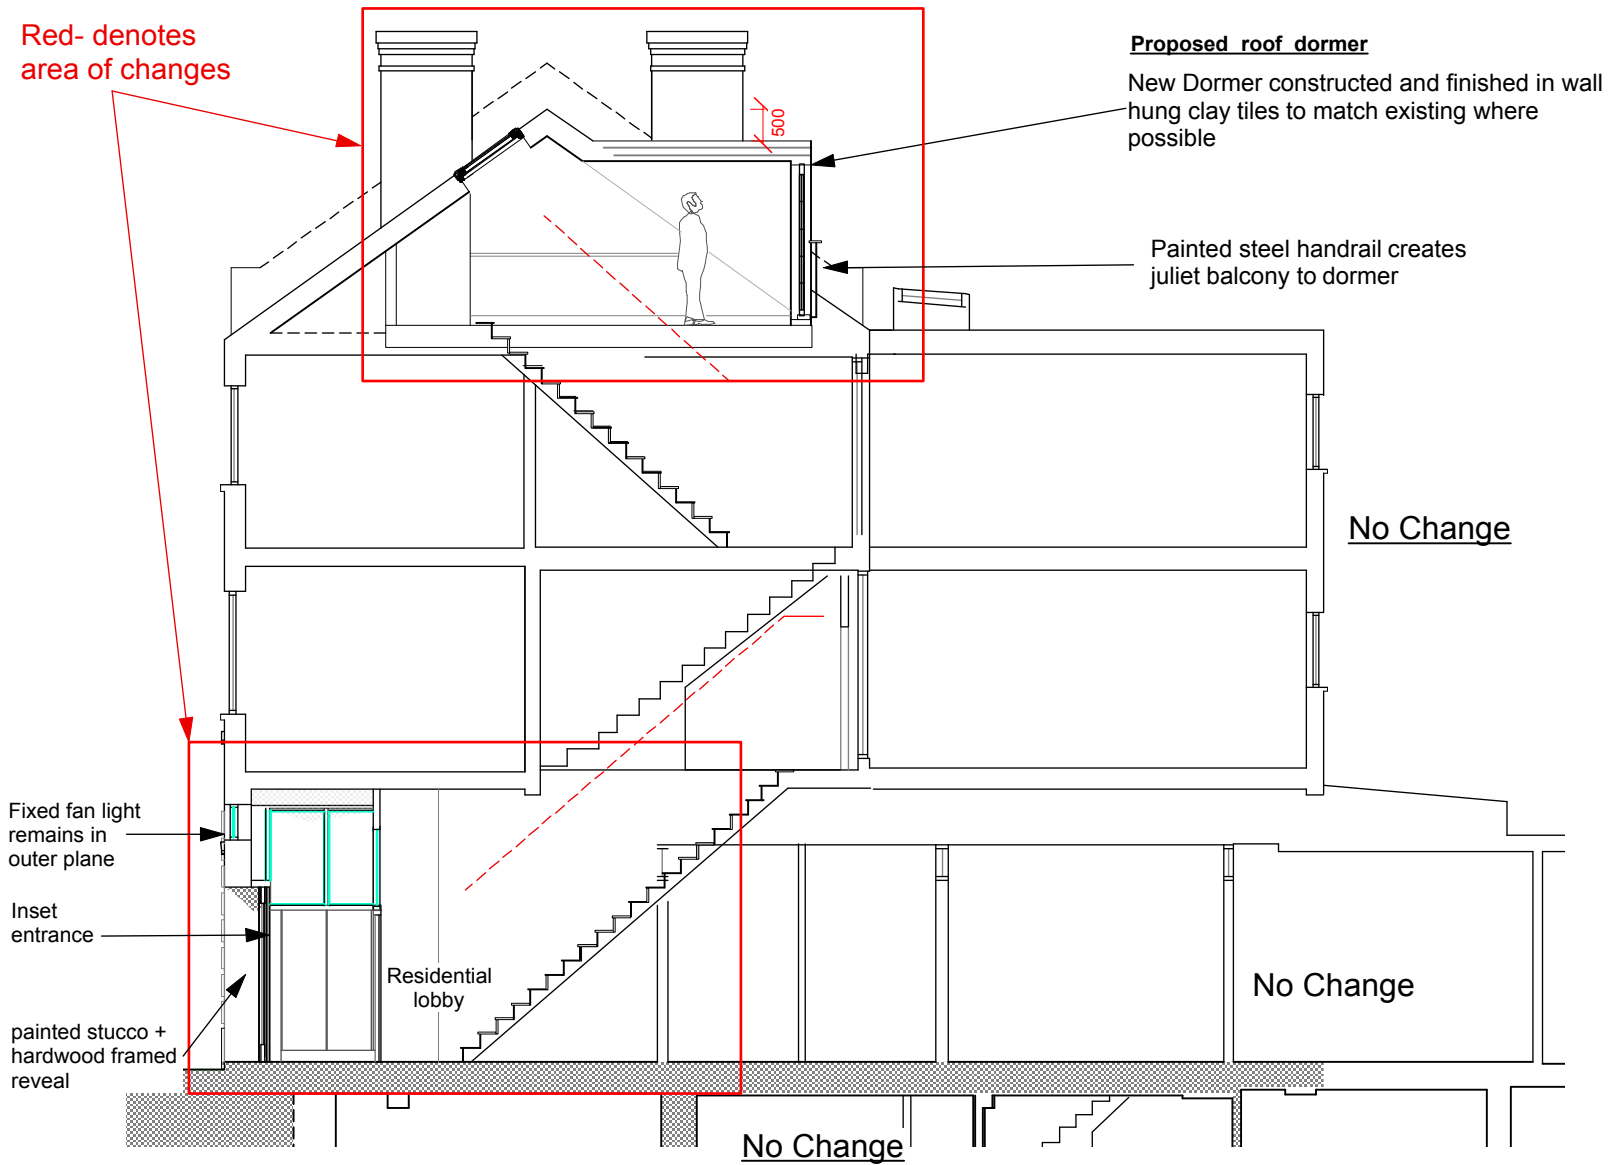

**Proposed Cross Section  
 Twr'd East**

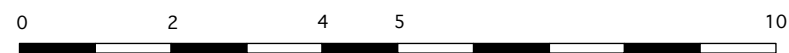

10 M Scale bar

**Job** 340 West End Lane  
 For Manuel Swaden Ltd

**Title** Existing and Proposed  
 Long Cross Sections

**Dwg No.** 0119/P/ 300

**Status** Planning Application

**Date** MAR 16

**Scale** 1:100 @ A3



0207 100 3666/ 0845 123 3940

mail@ragozzinoarchitects.com