



LOCATION PLAN @ 1:500

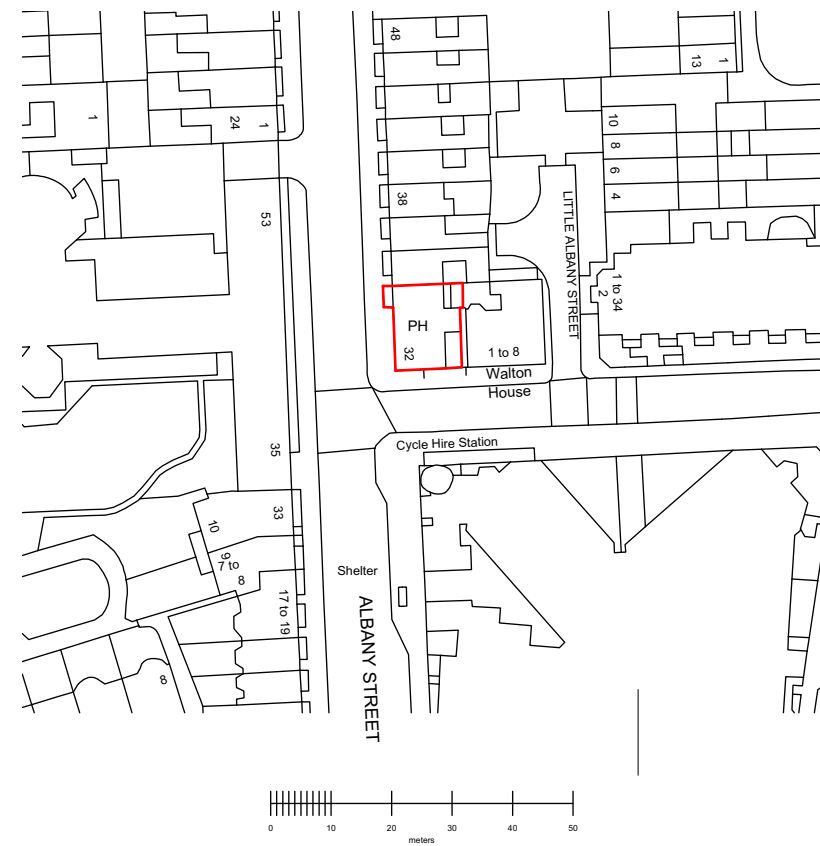

SITE PLAN @ 1:1250

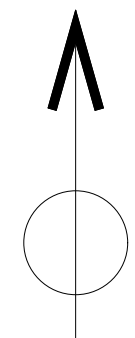

north

Tillman Architects ©

E.keith.tillman@me.com


Title
basement as existing

Project
Refurbishment and Alterations to
30 Albany Street
London NW1
for
Artichoke Heart Ltd

240
01-01


1:500 &
1:1250
@A3

Mar
16

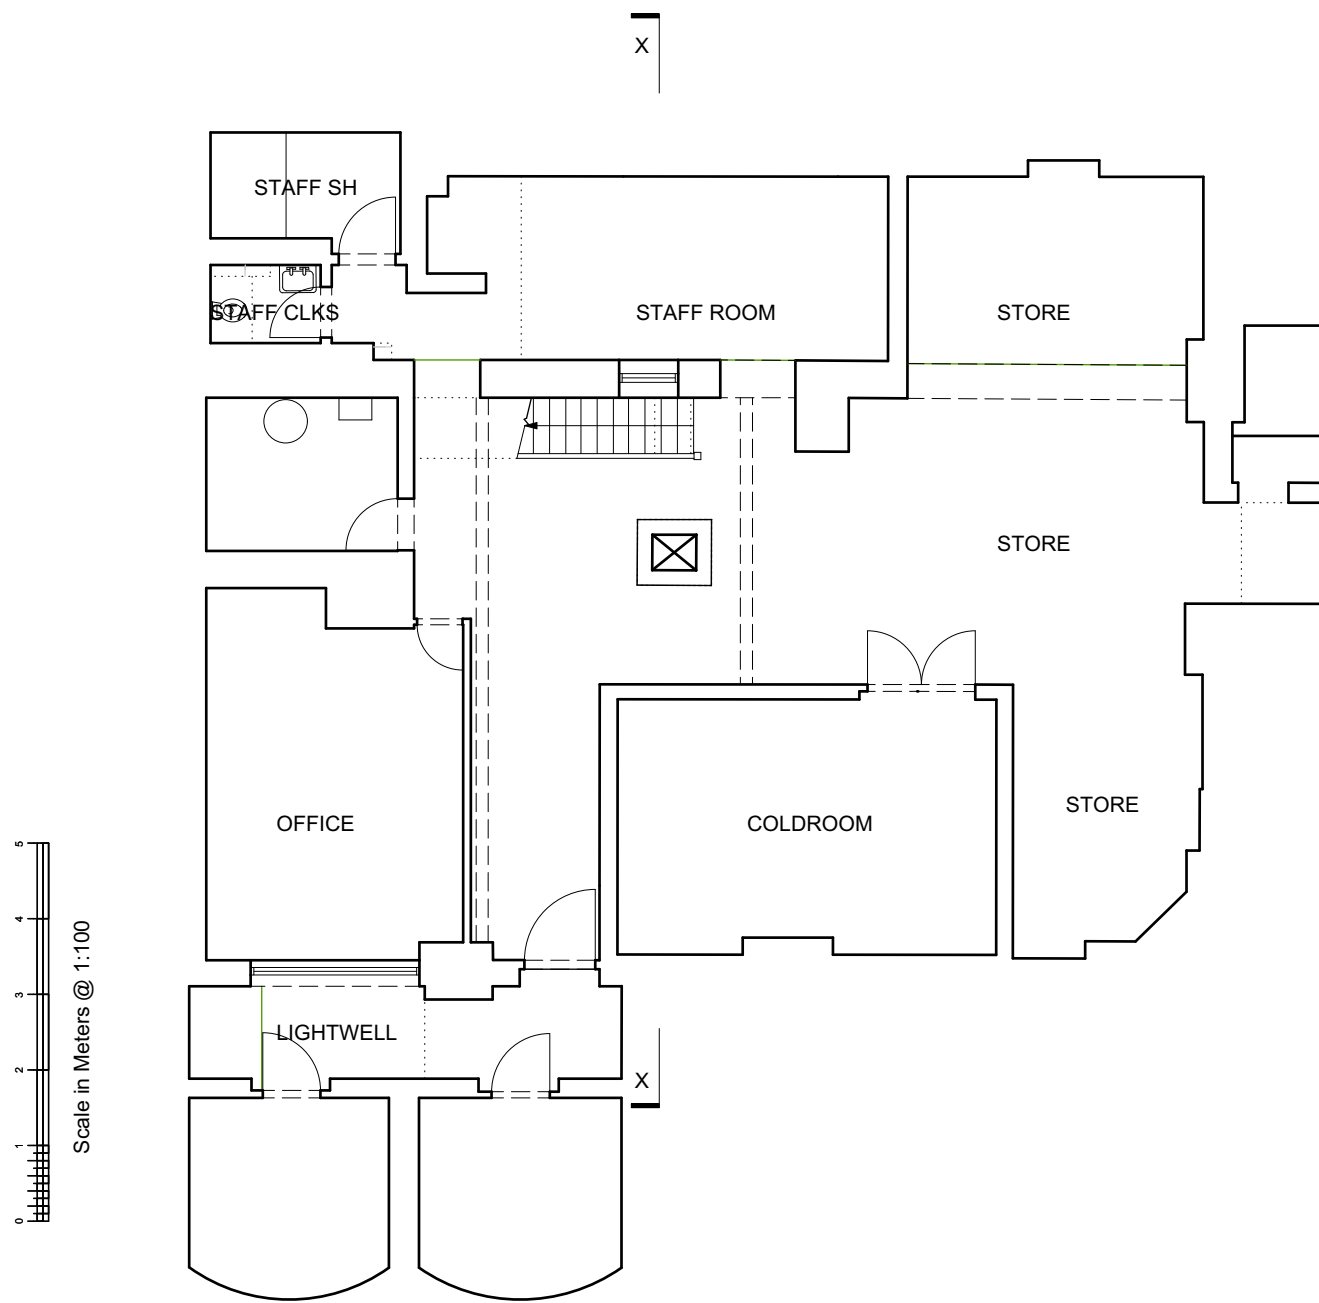

Scale in Meters @ 1:100

BASEMENT PLAN @ 1:100

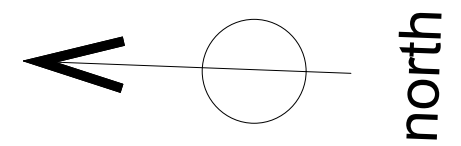

Tillman Architects ©

E.keith.tillman@me.com


Title
site and location plan

Project
Refurbishment and Alterations to
30 Albany Street
London NW1
for
Artichoke Heart Ltd

240
01-00


1:100
@A3

Mar
16

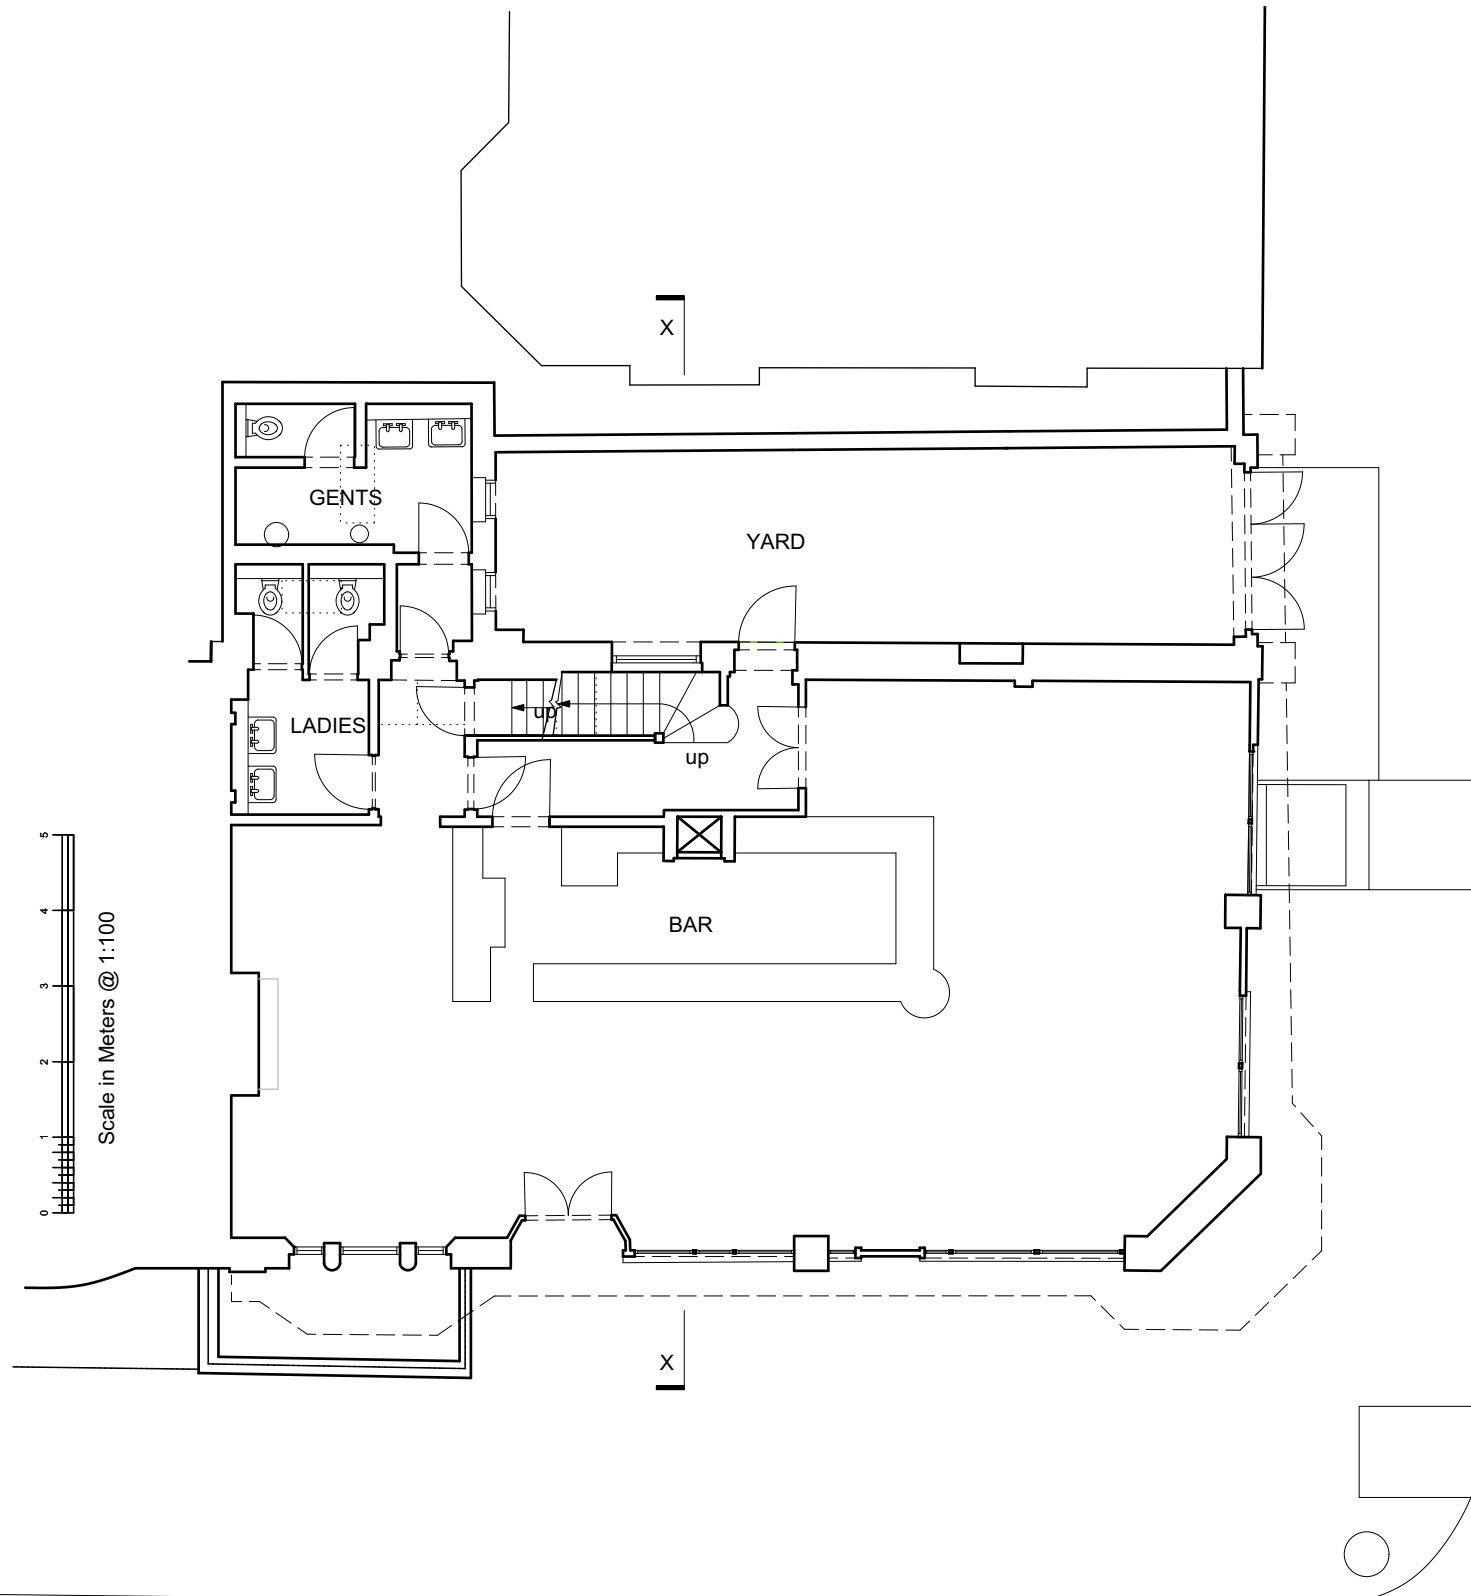

Scale in Meters @ 1:100

GND FL PLAN @ 1:100

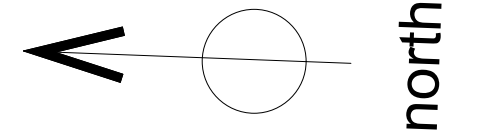

Tillman Architects [©]

E.keith.tillman@me.com


Title
ground floor plan as existing

240
01-02


Project
Refurbishment and Alterations to
30 Albany Street
London NW1
for
Artichoke Heart Ltd

1:100
@A3

Mar
16

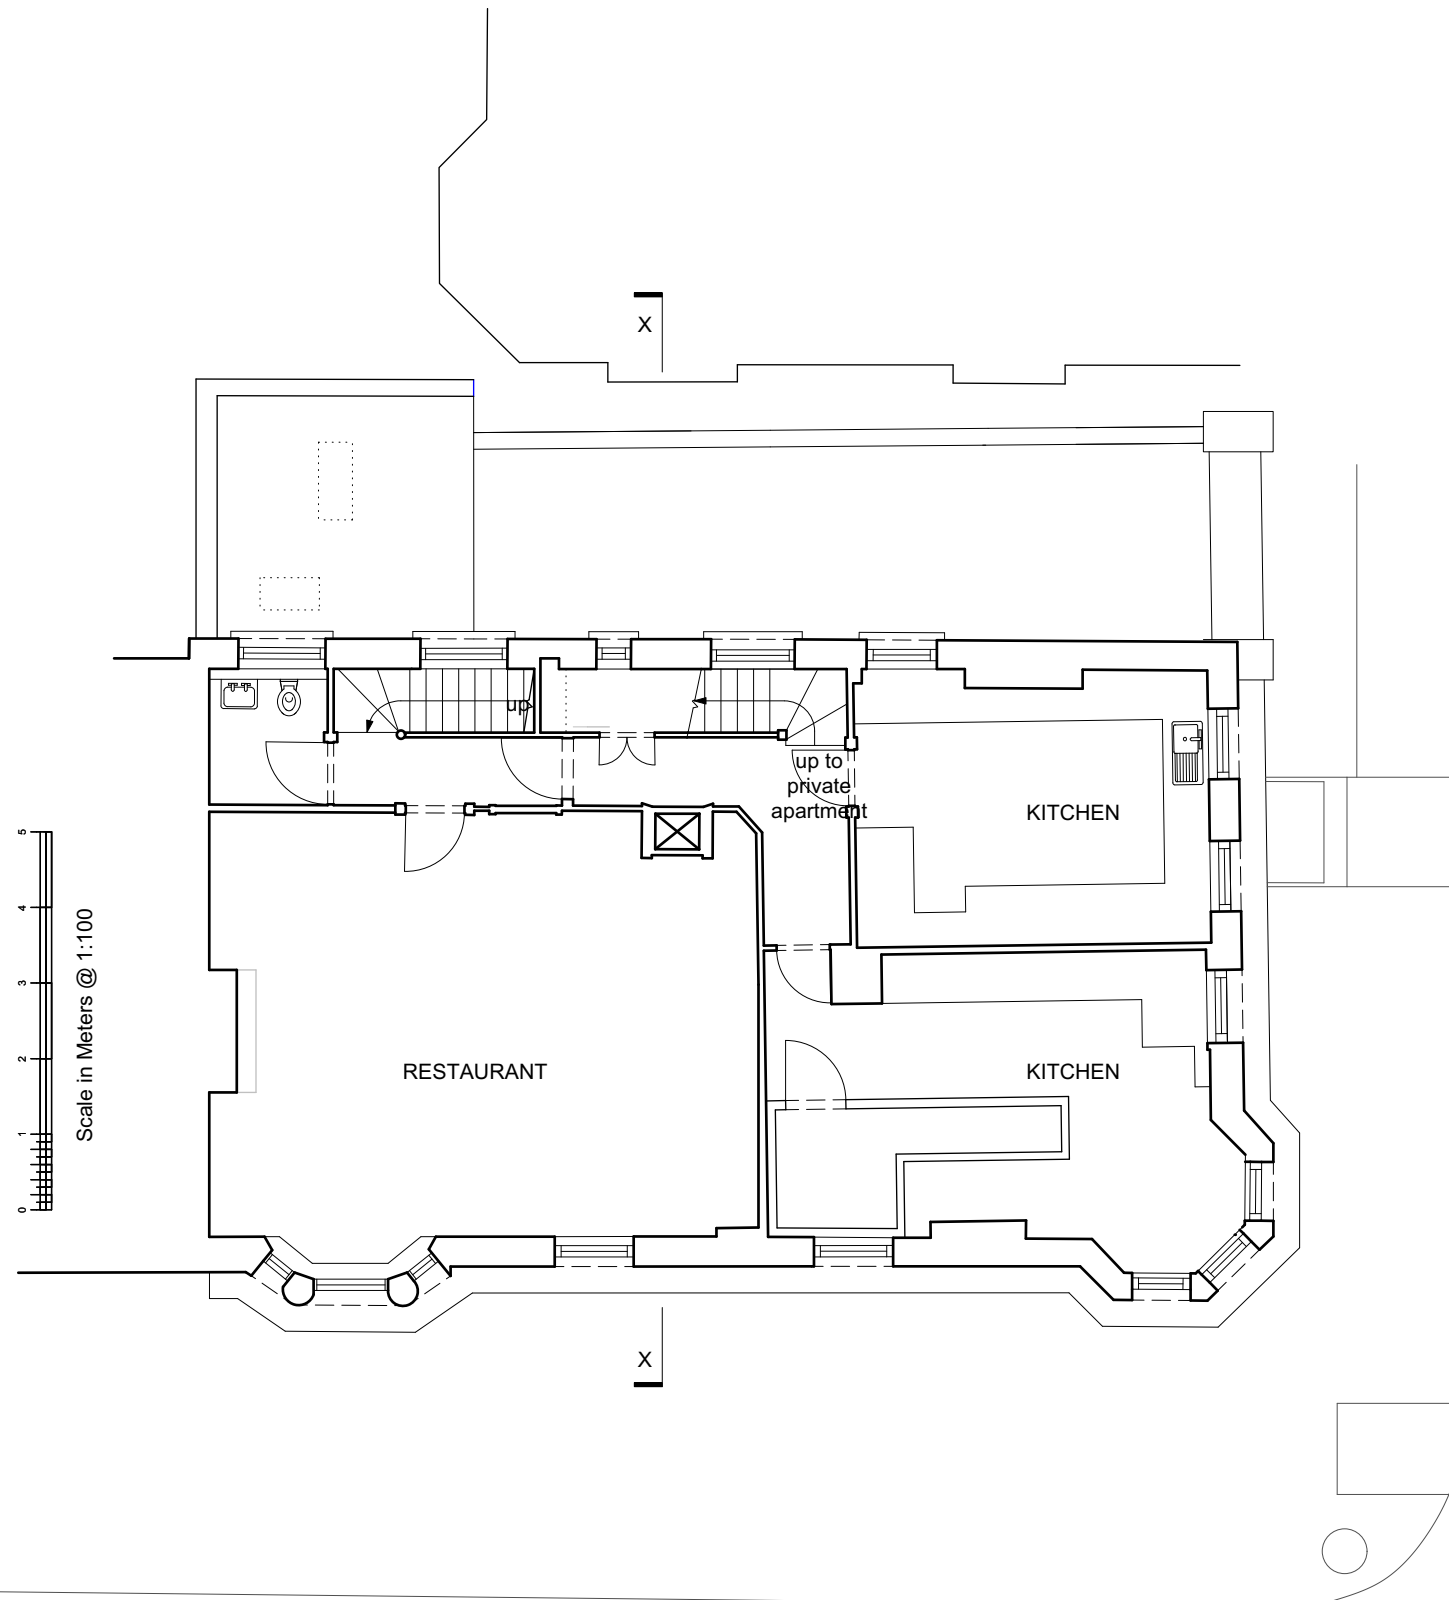

1ST FL PLAN @ 1:100

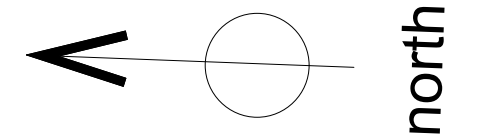

Tillman Architects ©

E.keith.tillman@me.com


Title
first floor as existing

Project
Refurbishment and Alterations to
30 Albany Street
London NW1
for
Artichoke Heart Ltd

240
01-03


1:100
@A3

Mar
16

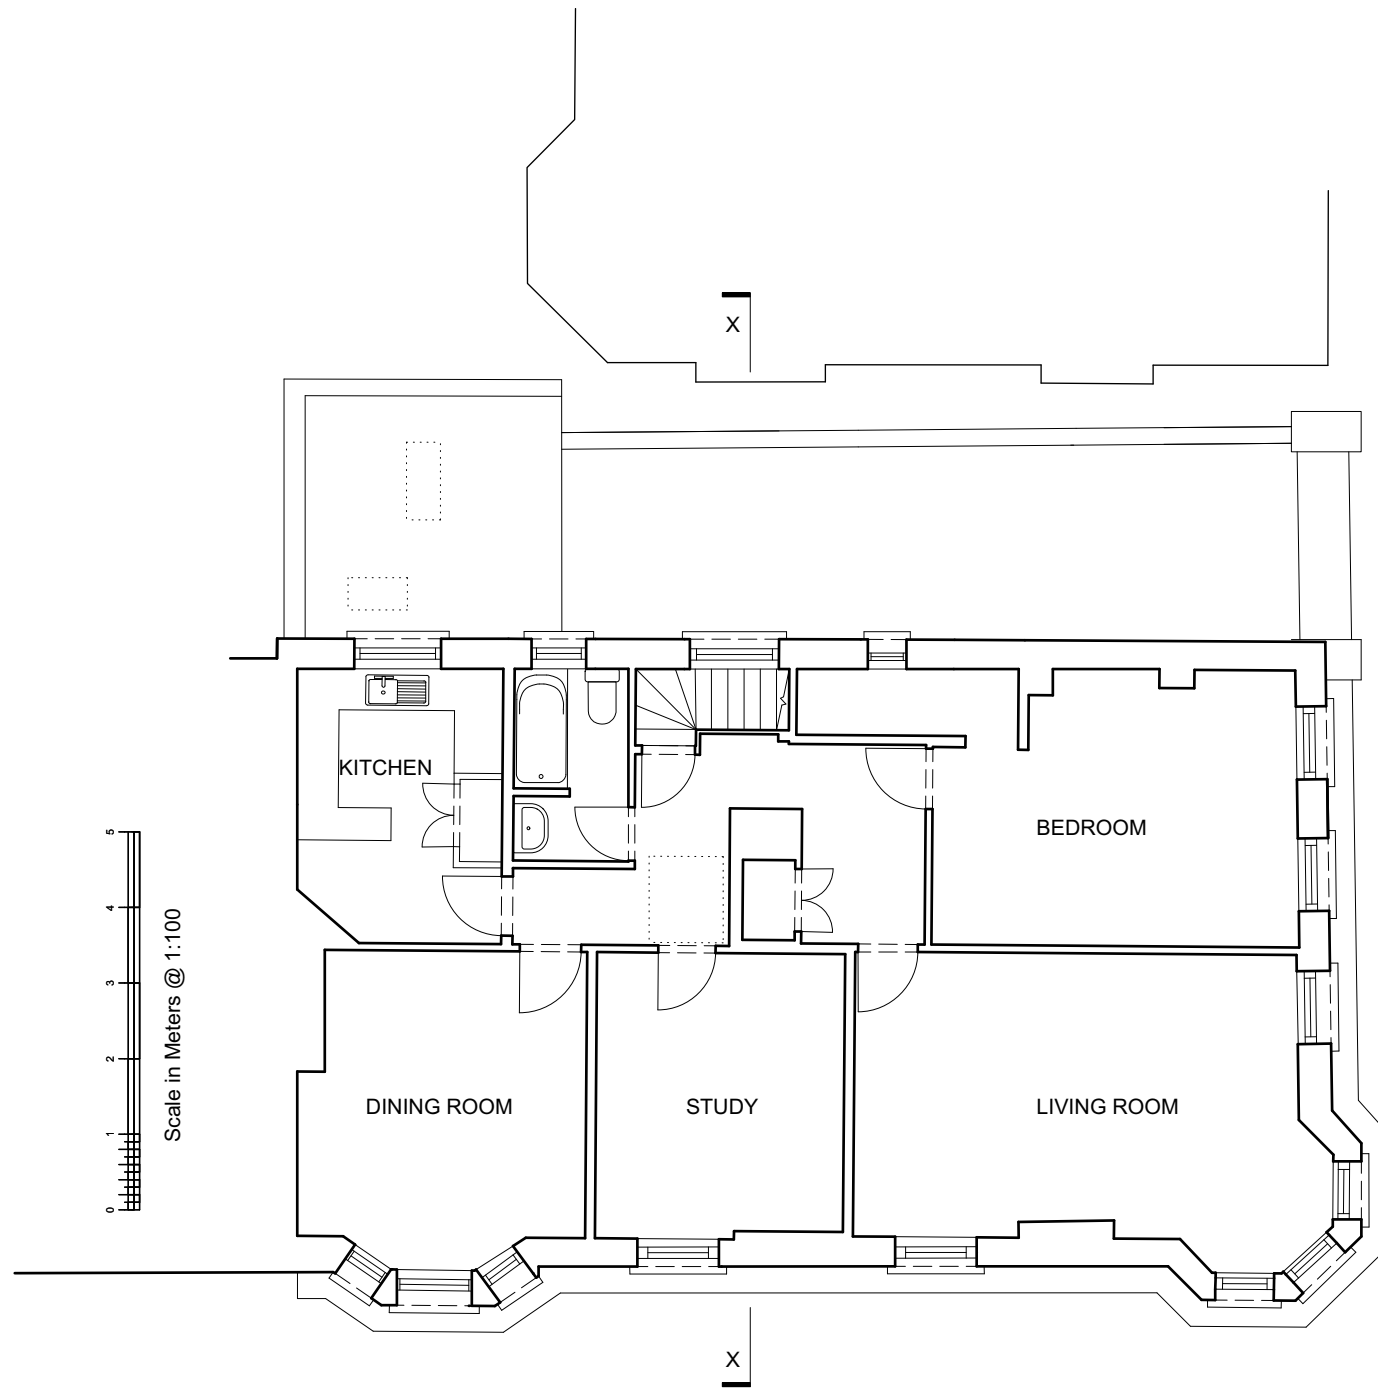

Scale in Meters @ 1:100

2ND FL PLAN @ 1:100

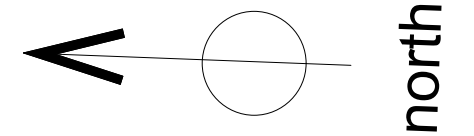

Tillman Architects ©

E.keith.tillman@me.com


Title
second floor as existing

Project
Refurbishment and Alterations to
30 Albany Street
London NW1
for
Artichoke Heart Ltd

240
01-04


1:100
@A3

Mar
16

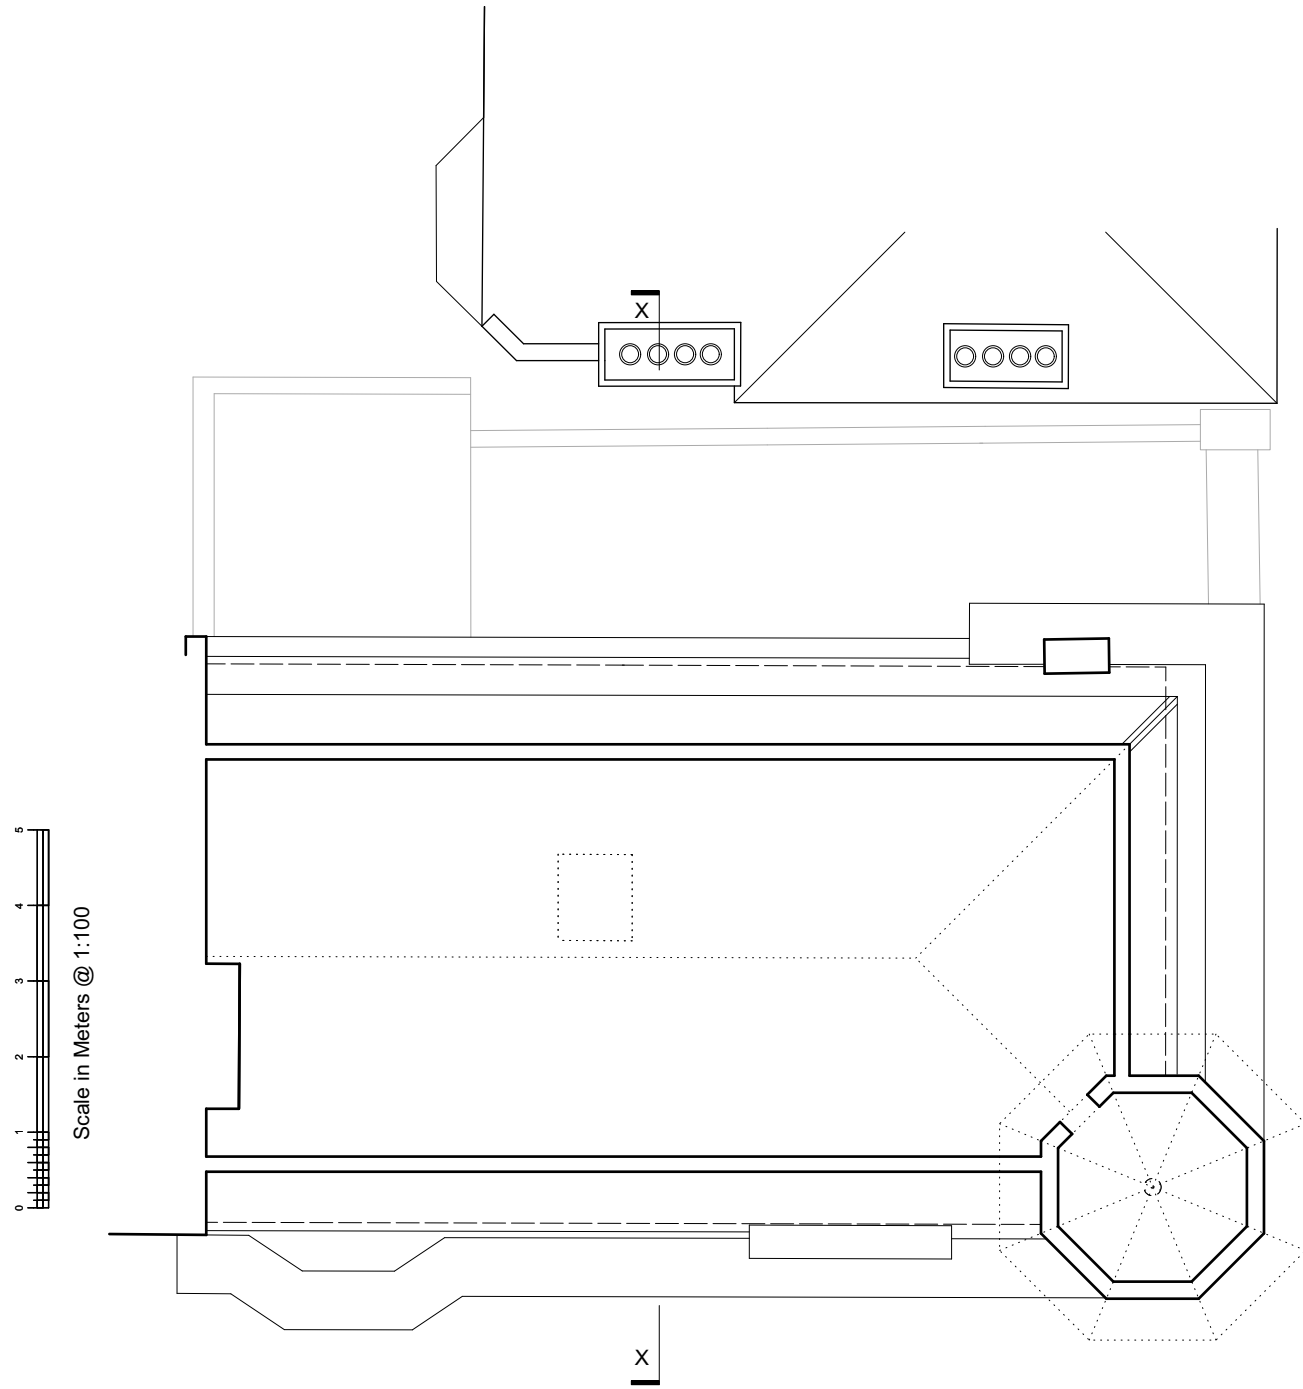

Scale in Meters @ 1:100

LOFT PLAN @ 1:100

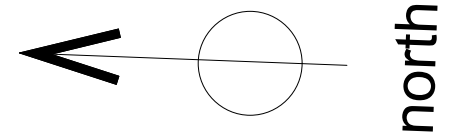

Tillman Architects ©

E.keith.tillman@me.com

Title
loft as existing


Project
Refurbishment and Alterations to
30 Albany Street
London NW1
for
Artichoke Heart Ltd




240
01-05

1:100
@A3

Mar
16

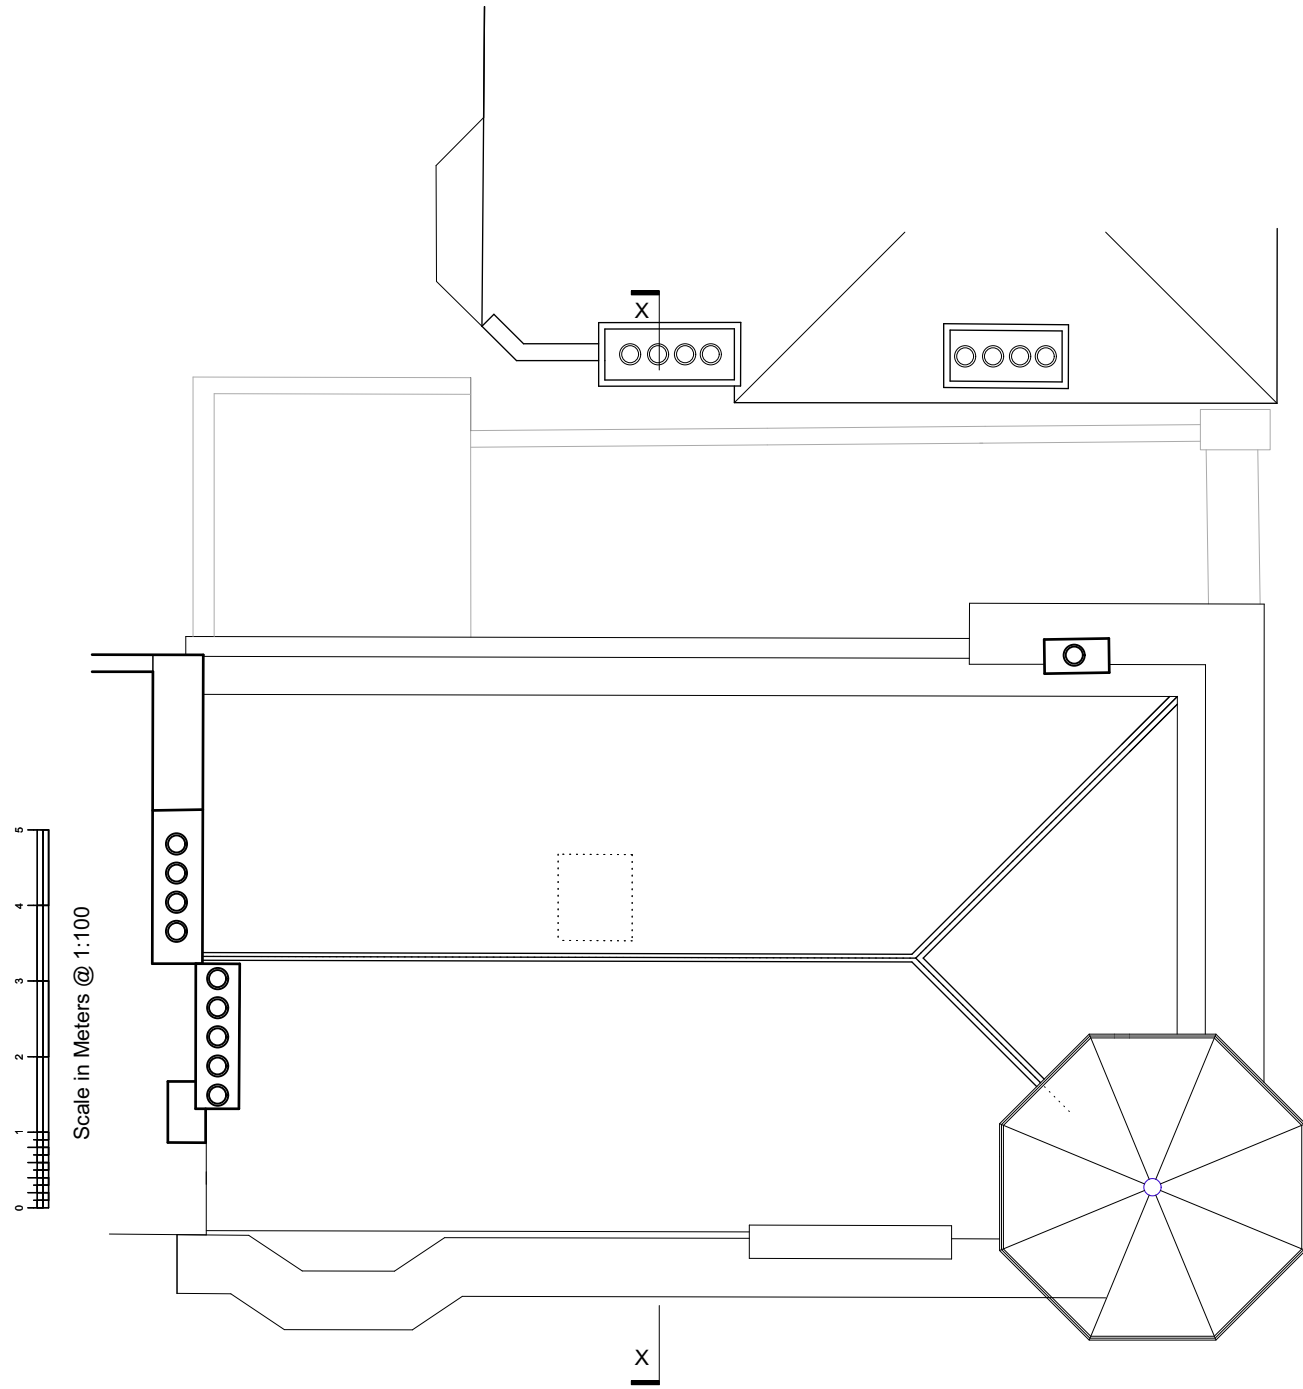

ROOF PLAN @ 1:100

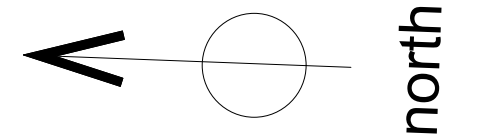

Tillman Architects [©]

E.keith.tillman@me.com

Title
roof plan as existing

240
01-06

Project
Refurbishment and Alterations to
30 Albany Street
London NW1
for
Artichoke Heart Ltd

1:100
@A3

Mar
16



FRONT ELEVATION @ 1:100

Tillman Architects ©

E.keith.tillman@me.com



Title
front elevation as existing

Project
Refurbishment and Alterations to
30 Albany Street
London NW1
for
Artichoke Heart Ltd

240
01-08

1:100
@A3

Mar
16

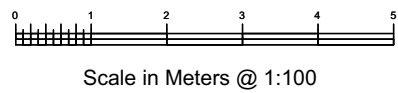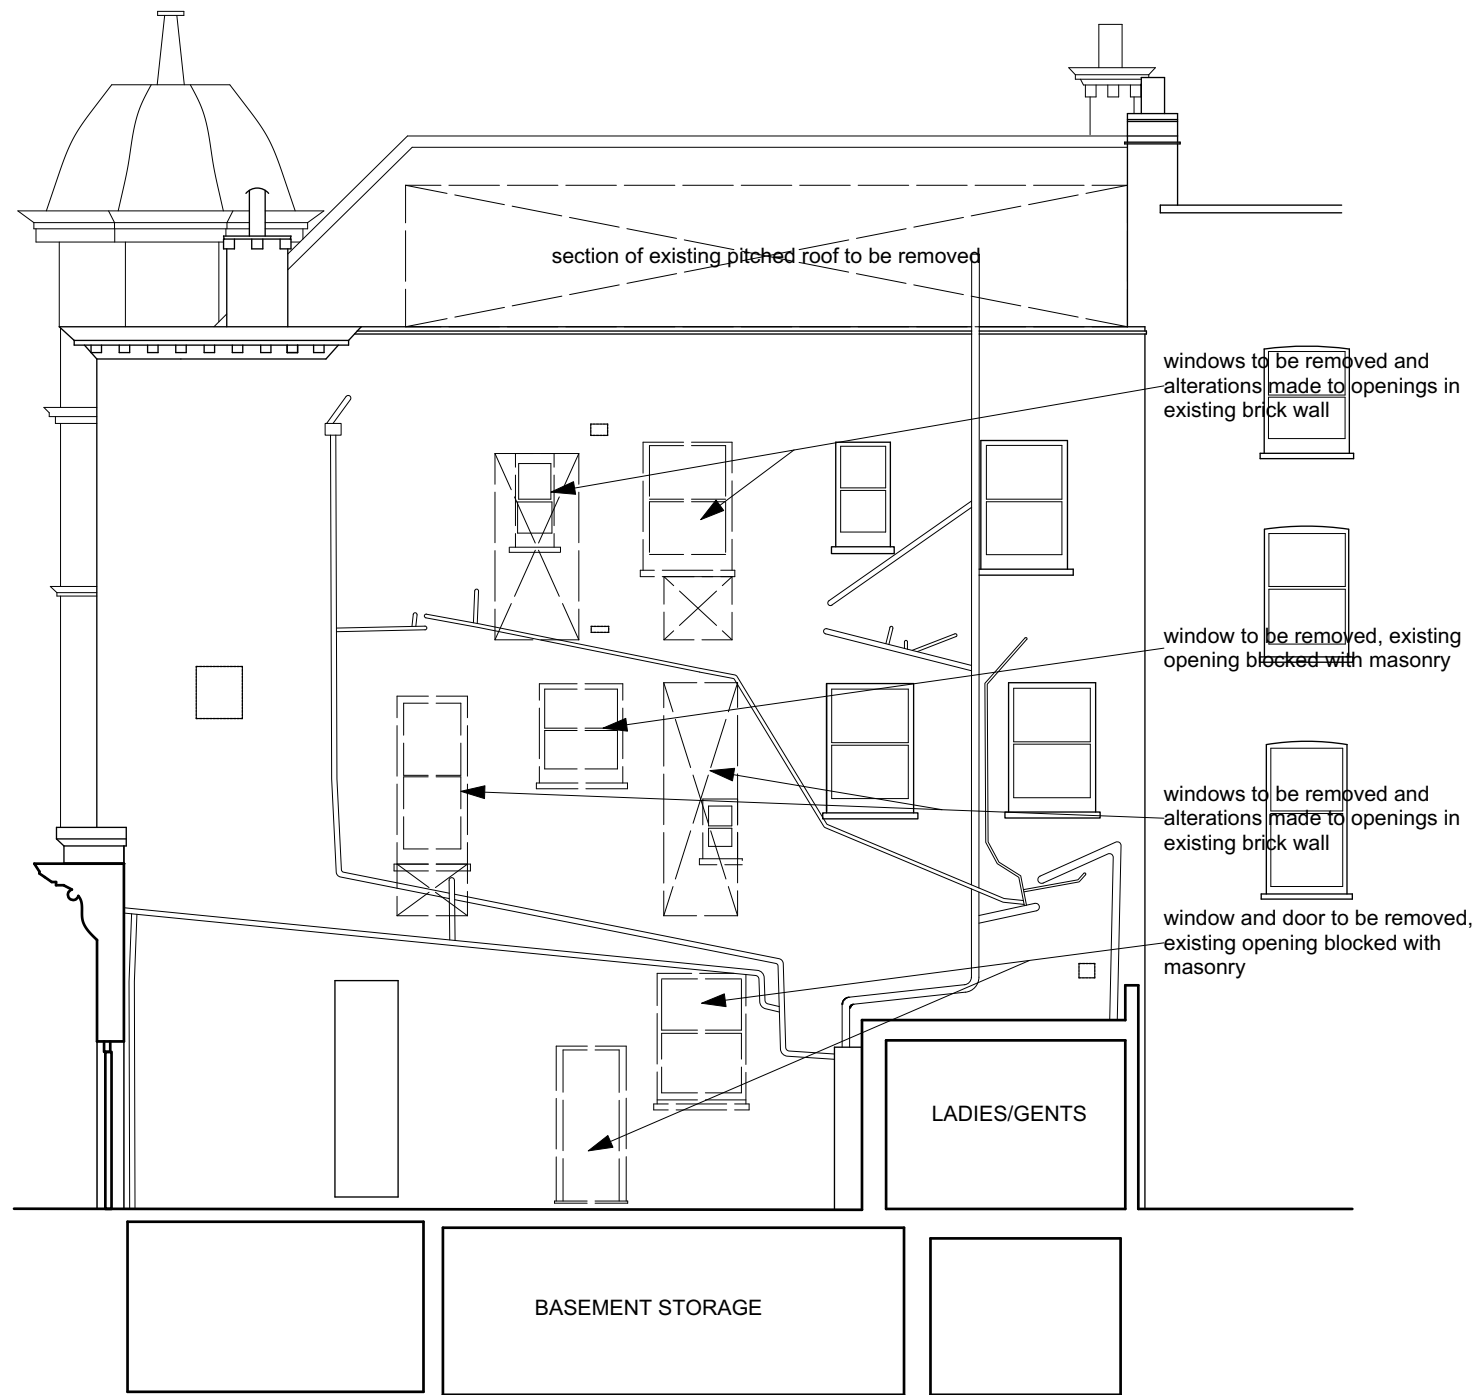

REAR ELEVATION @ 1:100

Tillman Architects ©

E.keith.tillman@me.com


Title
rear elevation as existing

Project
Refurbishment and Alterations to
30 Albany Street
London NW1
for
Artichoke Heart Ltd

240
01-09

1:100
@A3

Mar
16

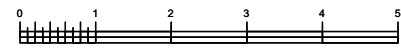

Scale in Meters @ 1:100

SOUTH ELEVATION @ 1:100

Tillman Architects ©

E.keith.tillman@me.com



Title
south elevation as existing

Project
Refurbishment and Alterations to
30 Albany Street
London NW1
for
Artichoke Heart Ltd

240
01-10

1:100
@A3

Mar
16

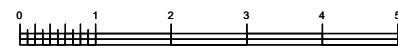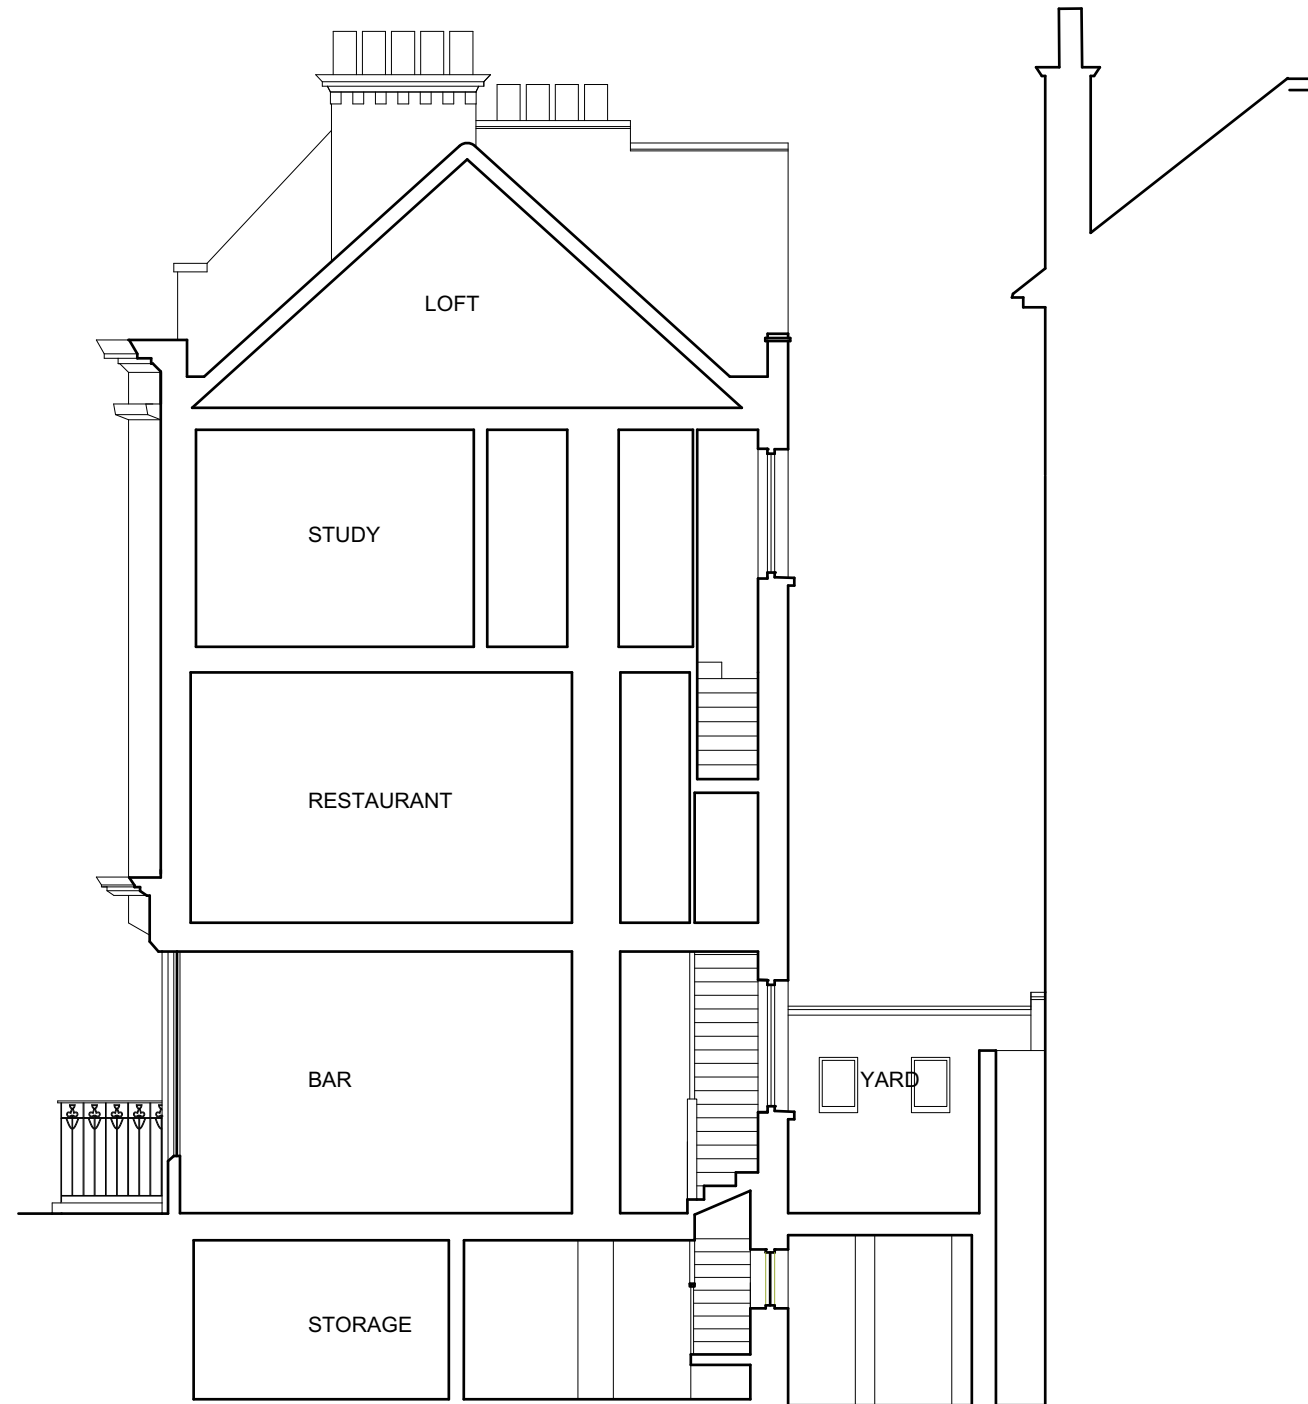

Scale in Meters @ 1:100

SECTION XX @ 1:100

Tillman Architects ©

E.keith.tillman@me.com

Title
section xx as existing

Project
Refurbishment and Alterations to
30 Albany Street
London NW1
for
Artichoke Heart Ltd



240
01-11

1:100
@A3

Mar
16