


#43

#44

#45

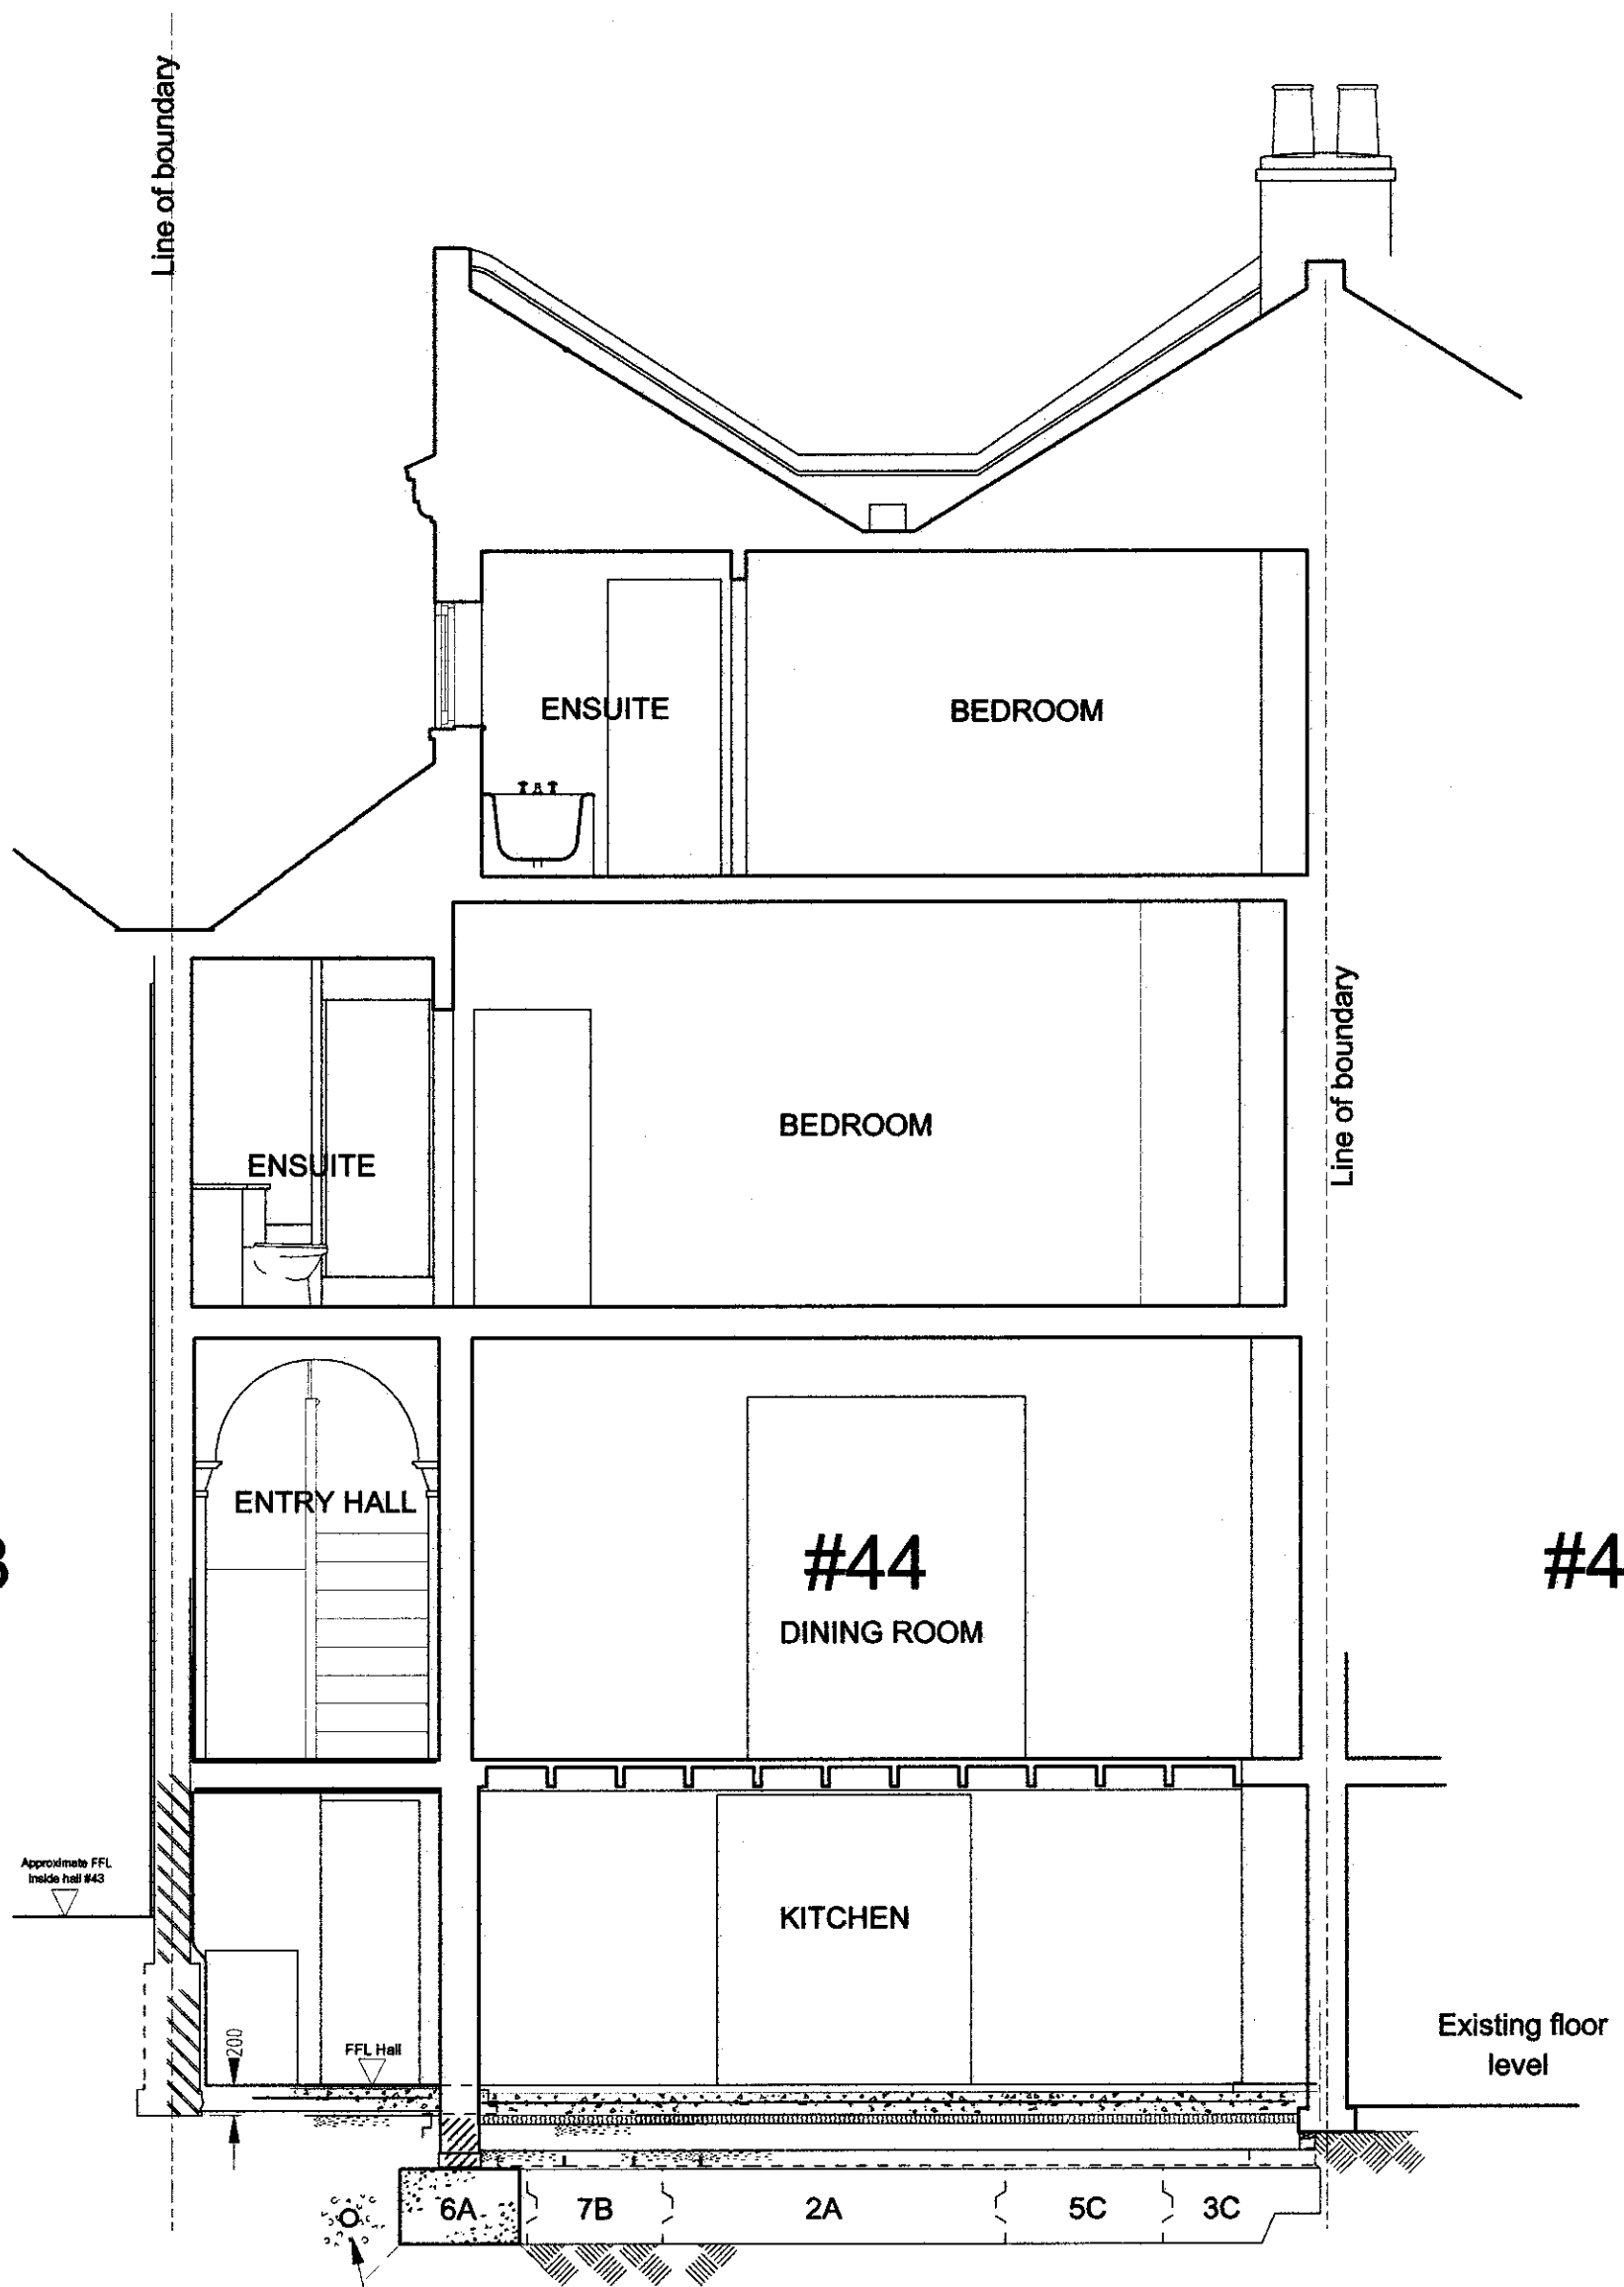

For details of spine wall underpinning see drawing 53035-10

Existing main clay drainage

### PROPOSED CENTRE CROSS UNDERPINS E-E

44 Downshire Hill, London NW3 1NU

1:50 10 Apr16 53035-9

Claymore Design & Build

copyright 2016

