


INDEX	DESCRIPTION	DATE
01	ISSUED FOR INFORMATION	07 04 16
02	ADDED LEVELS ADDED PLANTERS	07 15 16

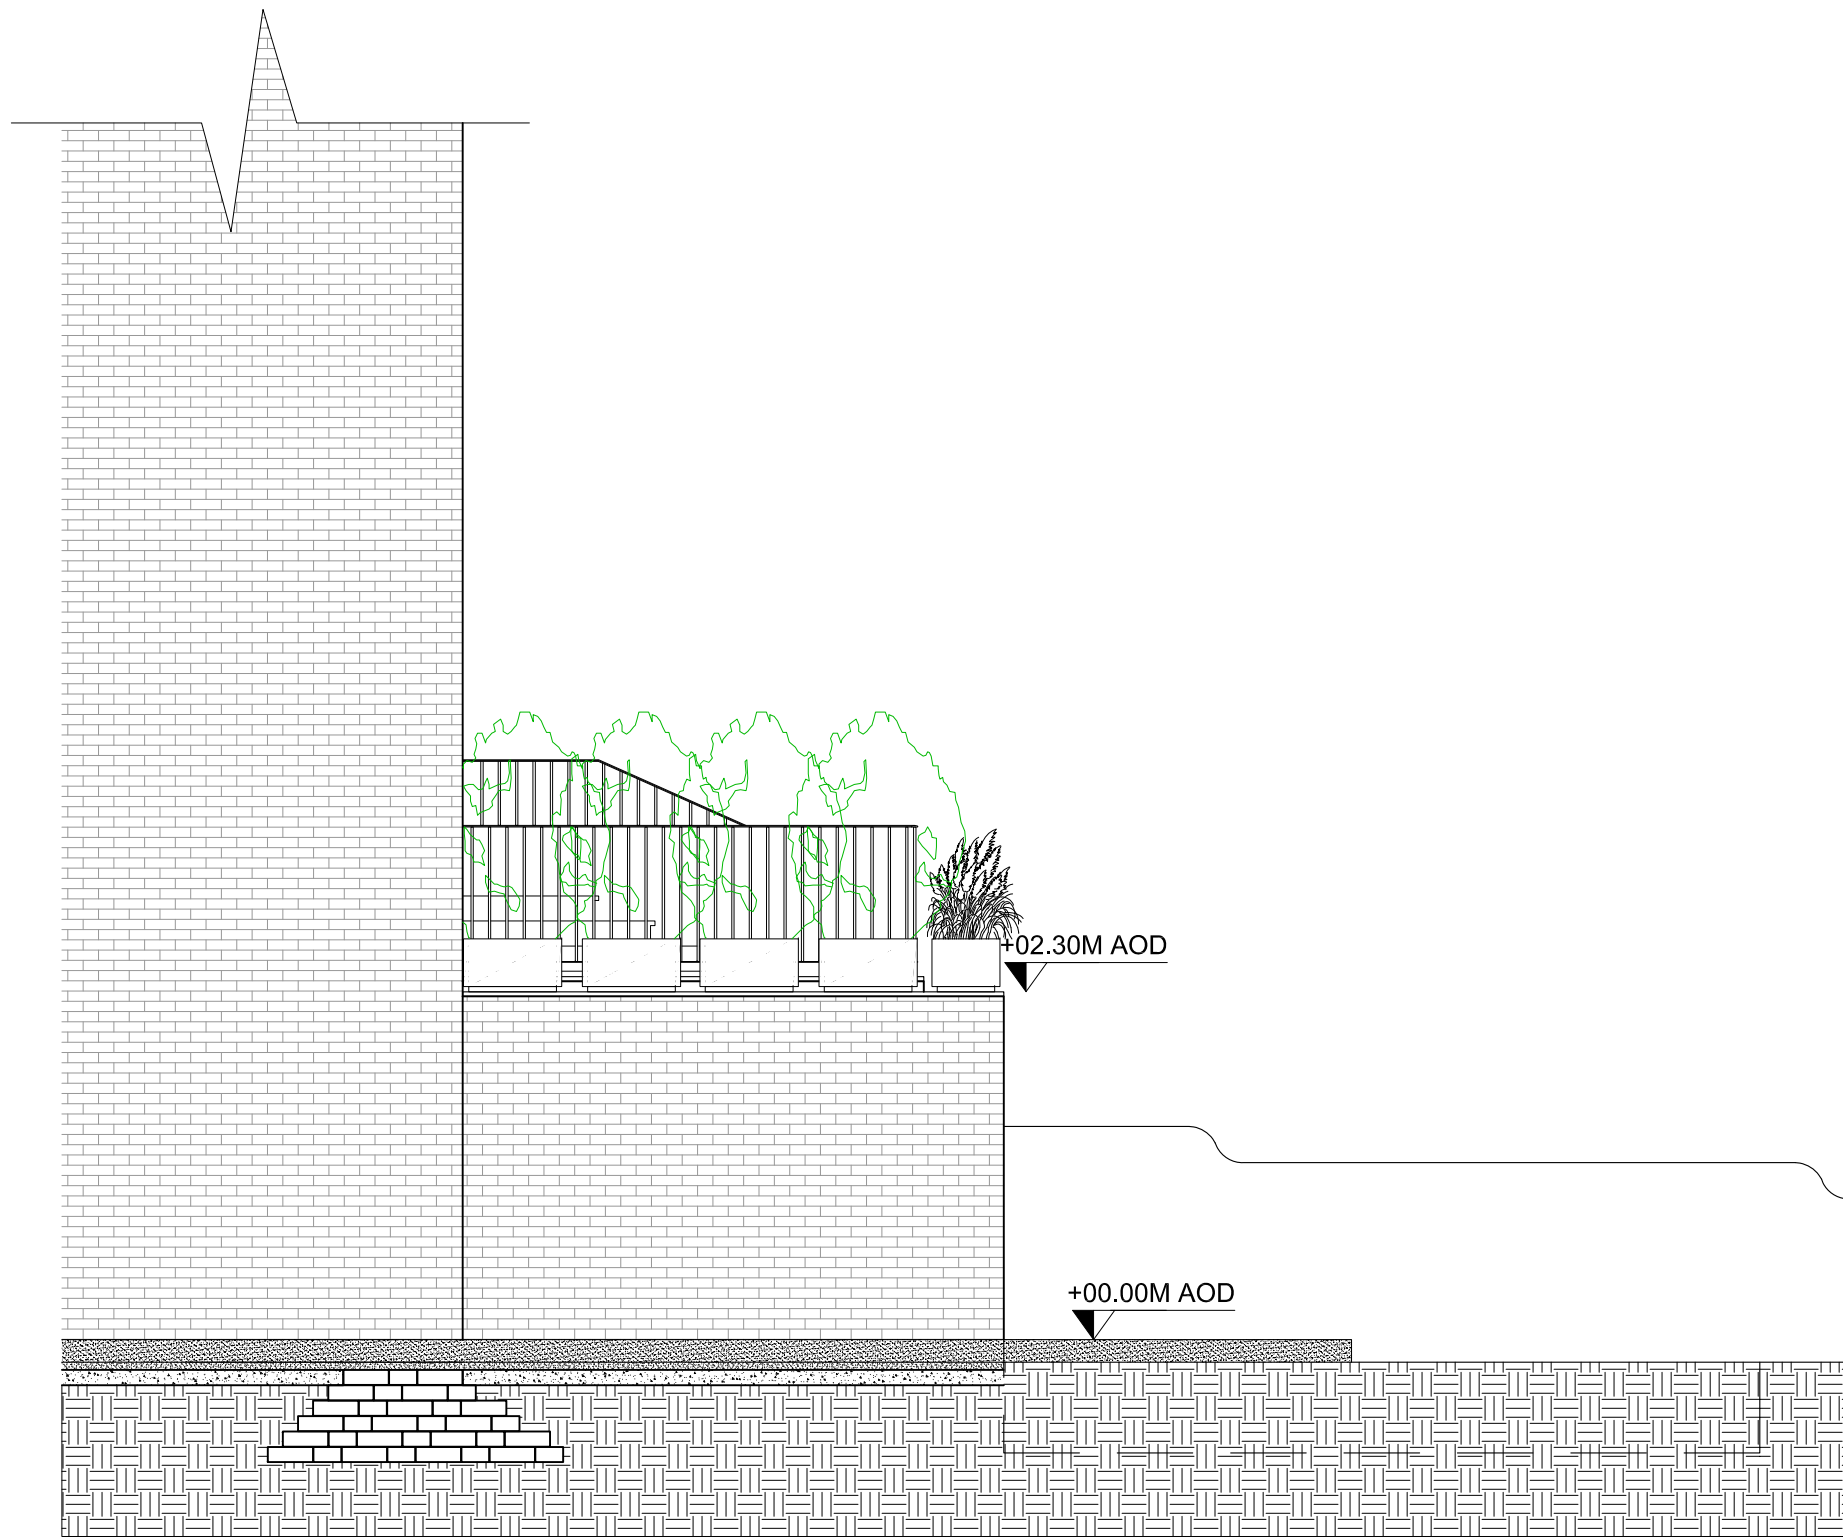

Garden Flat
4 Chalcot Gardens
London NW3 4YB

APPLICANT
XXX
xxx
xxx
London
tel: +44 xxx
Mobile: +44 xxx
E-mail: xxx

DEVELOPER
xxx
xxx
xxx
tel: +44 xxx
Mobile: +44 xxx
E-mail: xxx

DESIGN
FIYPA Architectural Design
28A Redcliffe Square
London SW10 9JY, UK
Tel: +44 (0)2073414702
Mobile: +44 (0)7989573322
E-mail: info@fiypa.com

ENGINEERING CONSULTANT

PLANNING

TITLE	
4 CHALCOT GARDENS PROPOSED ELEVATION 2 OF 2	
DATE	SCALE
04 03 2016	1:50 @ A3
DRAWN BY	CHECKED BY
FA	FA
PLAN N°	REVISION
FYP-R-SC-LM-21003	02

1 LEVEL B01 - PROPOSED ELEVATION - WEST
SCALE : 1:50 @ A3