


Ref. 2016/1549/P

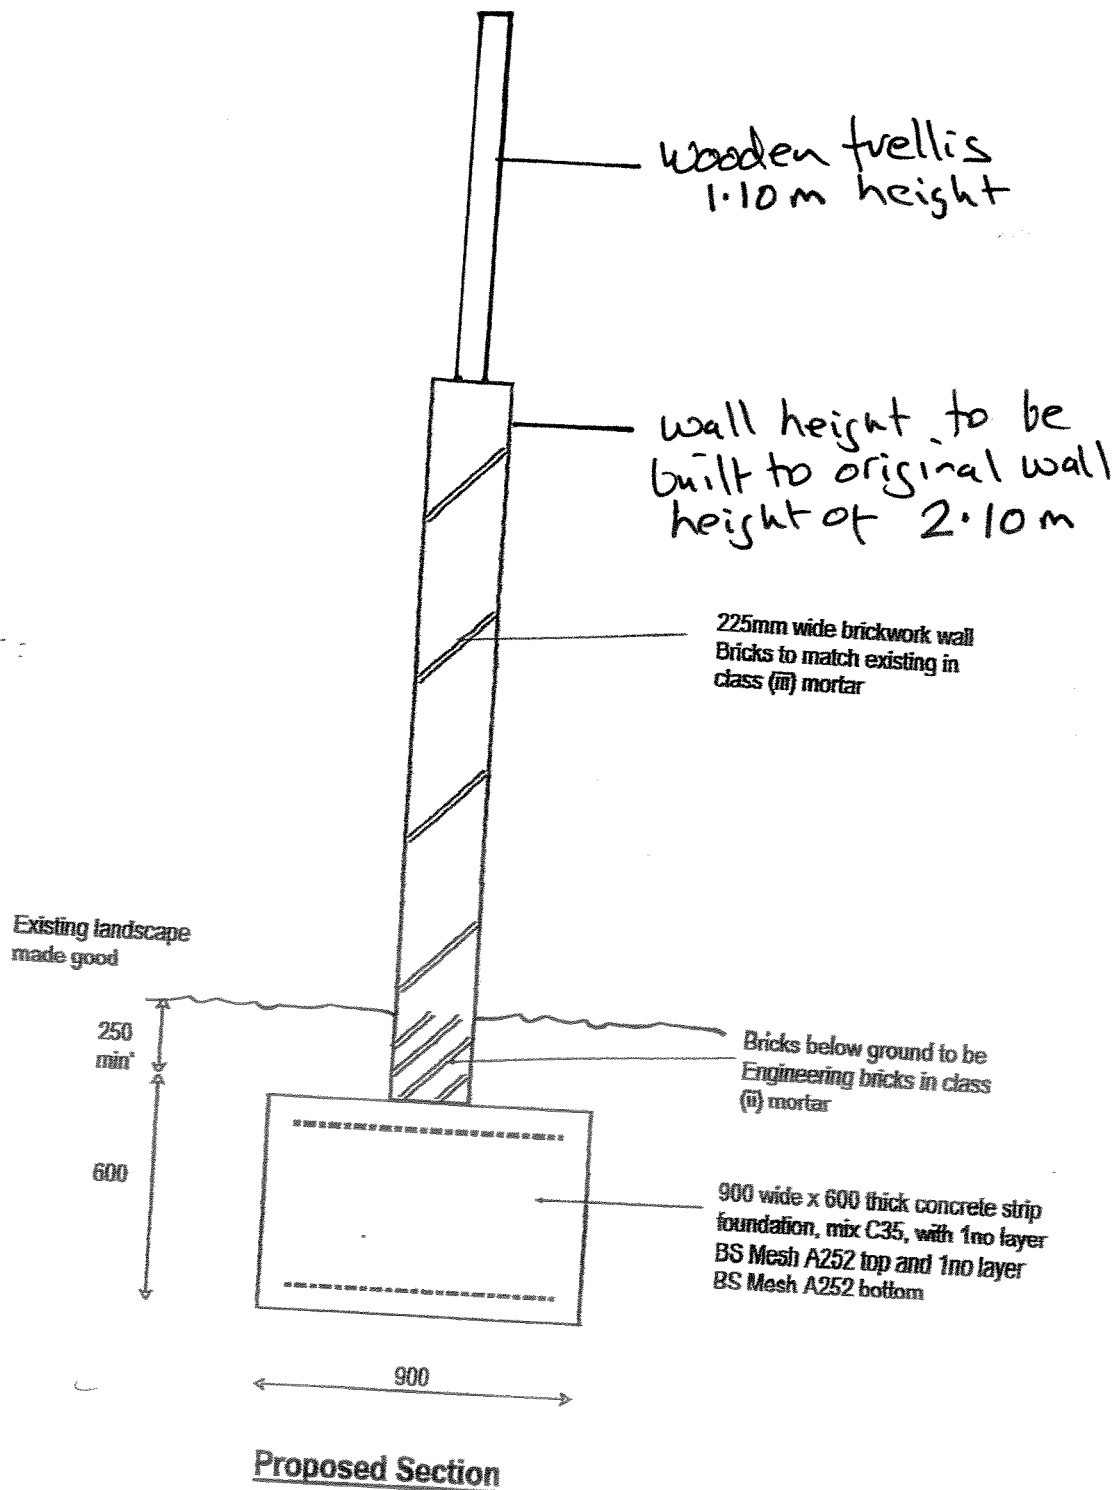

Proposed Boundary wall 17 Talacre Road - Section
Including Proposed trellis