


PLANNING

© Knott Architects
98B Tollington Park
London N4 3RB
tel: (020) 72638844
mail@knottarchitects.co.uk

Revisions
A - 150811:
Materials key added.
B - 29.03.2016
Updates: key and balcony

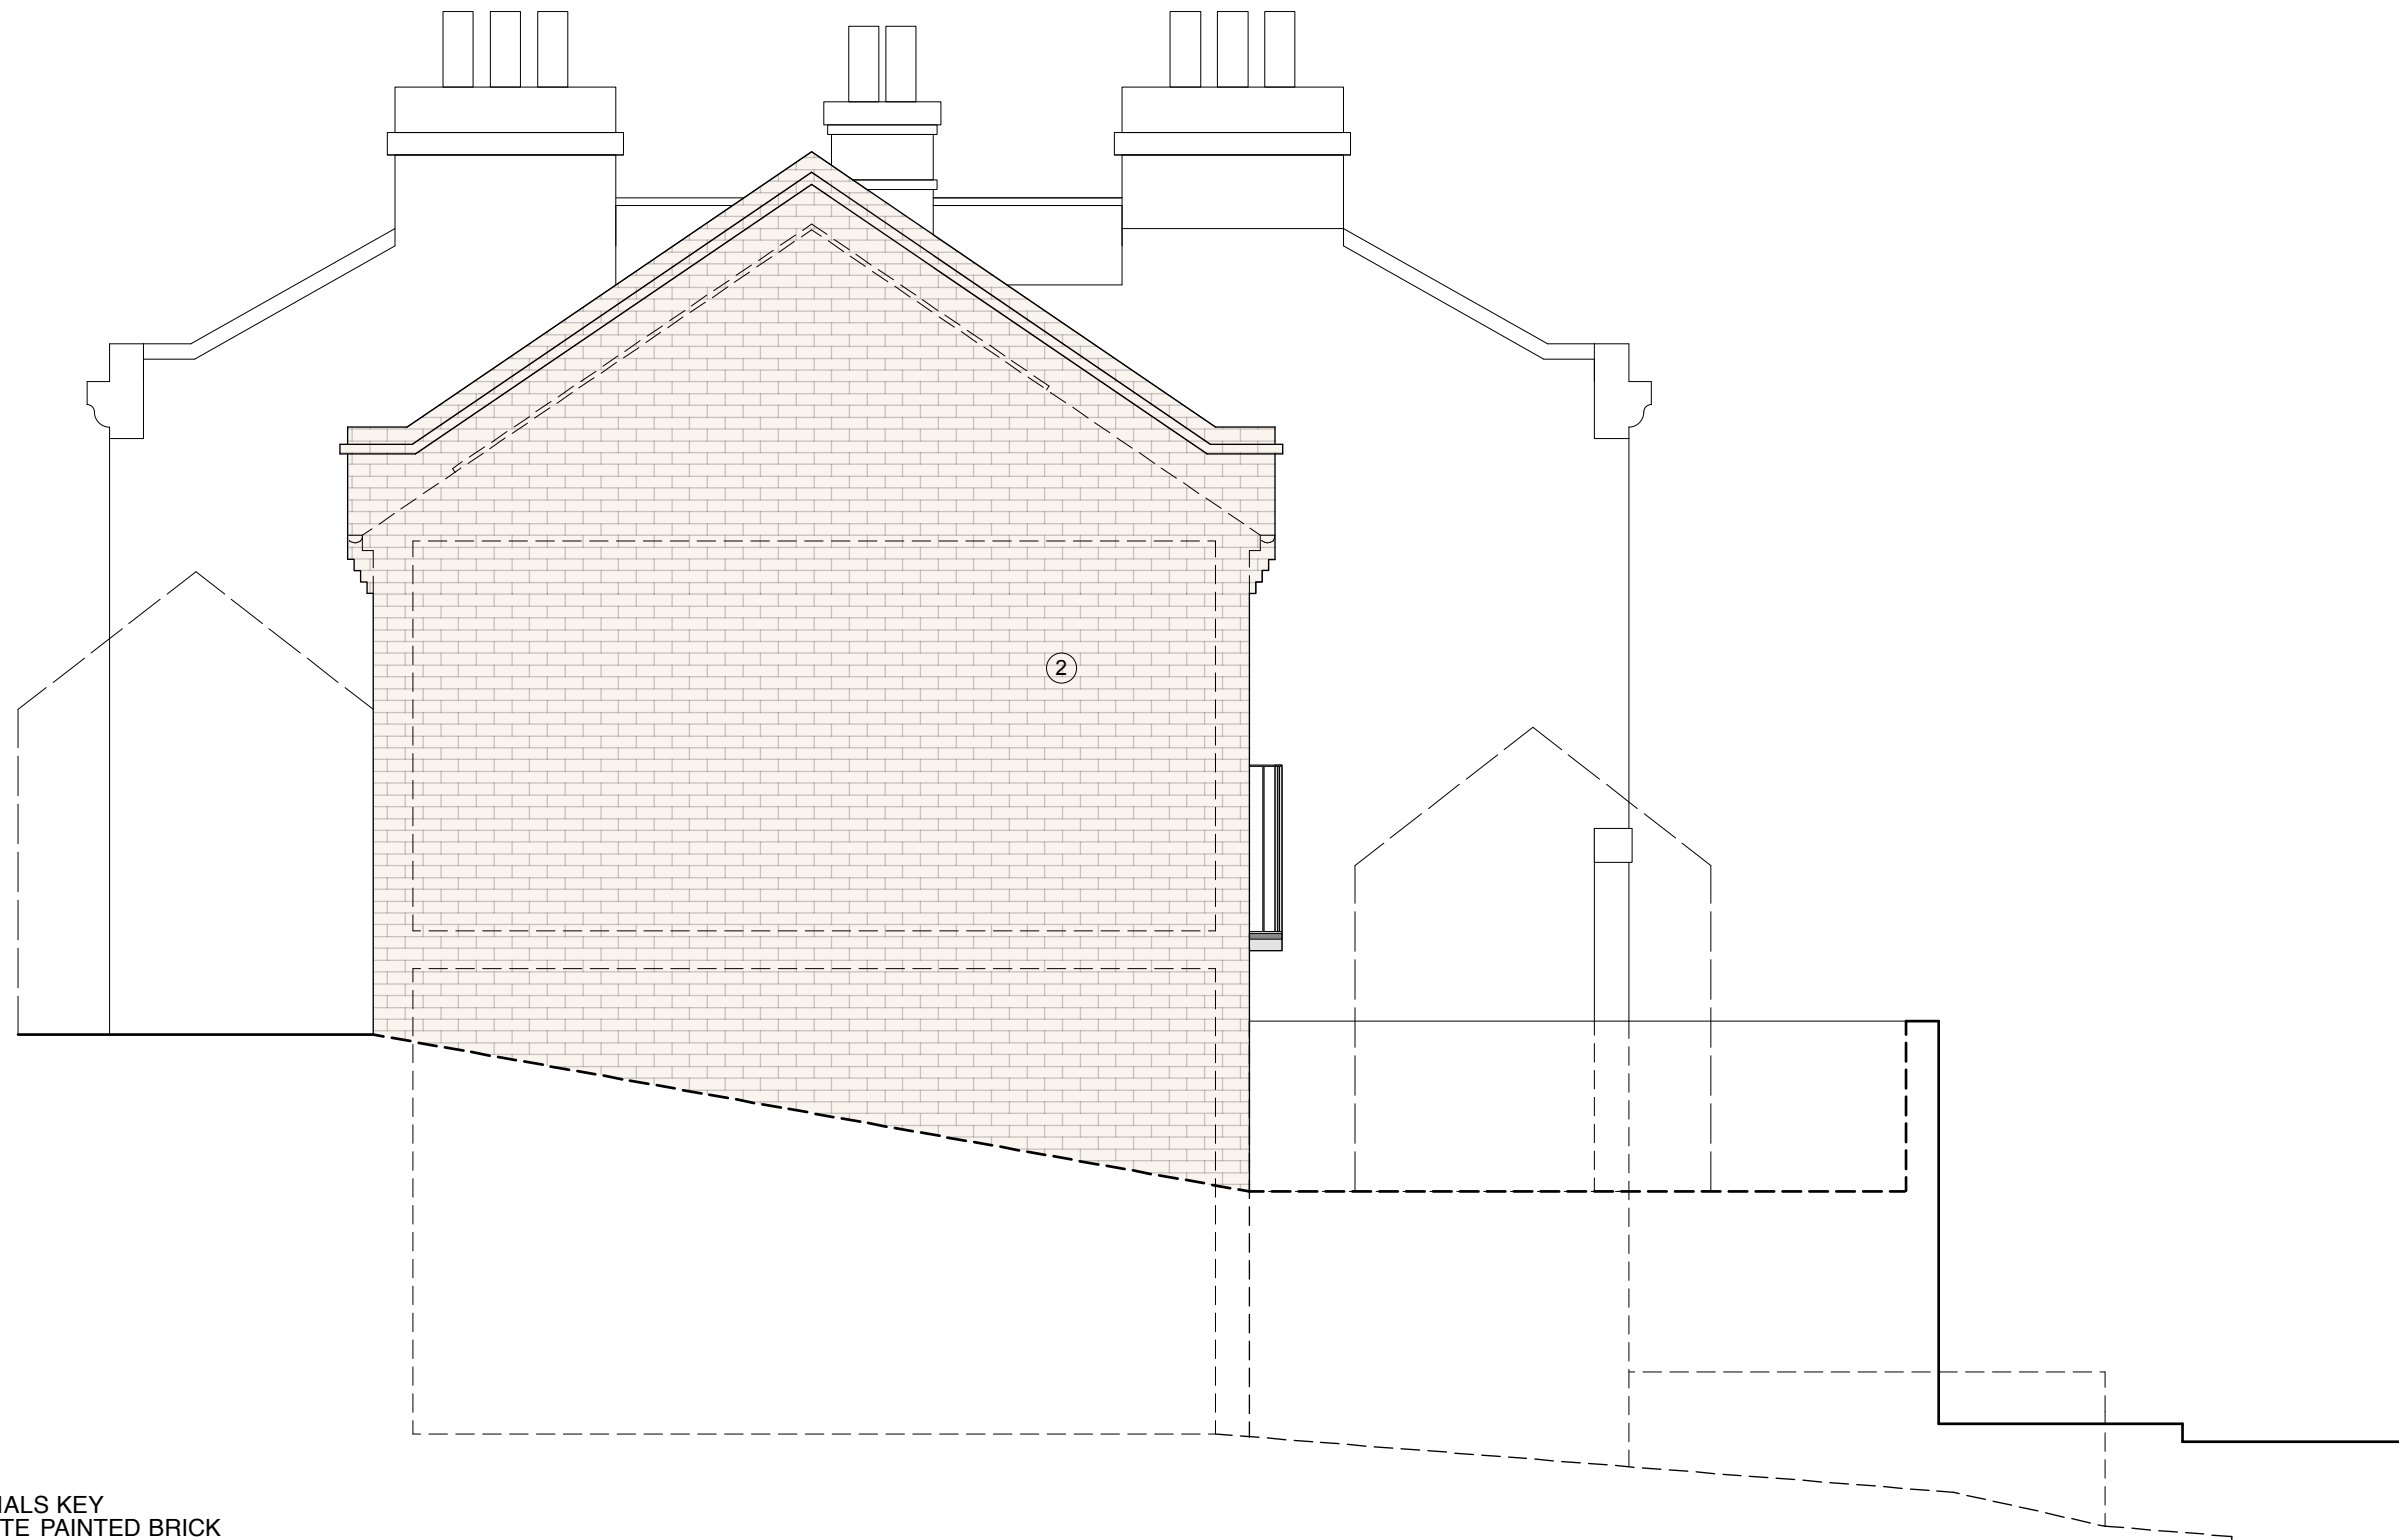

MATERIALS KEY

1. WHITE PAINTED BRICK
2. NATURAL BRICK
3. CLAY PEG TILES
4. LIGHTWEIGHT FLAT ROOF
5. PAINTED TIMBER DOOR
6. TIMBER FRAMED SASH WINDOW
7. TIMBER FRAMED GLAZED DOOR - TIMBER TO LOWER PANEL
8. TIMBER FRAMED WINDOW / DOORS - TIMBER TO LOWER PANEL
9. OBSCURED GLASS
10. STEEL JULIETTE BALCONY
11. PLANTER
12. CONSERVATION ROOFLIGHT
13. POWDERCOATED METAL RAINWATER GOODS
14. POWDERCOATED METAL GUTTER
15. METAL GARDEN GATE



KNOTT

36 Christchurch Hill

Side Elevation
As Proposed

Scale 1: 50 @ A3

Date: August 2015

377.PL.059 Rev B

ARCHITECTS