


Museum Street view South as Existing

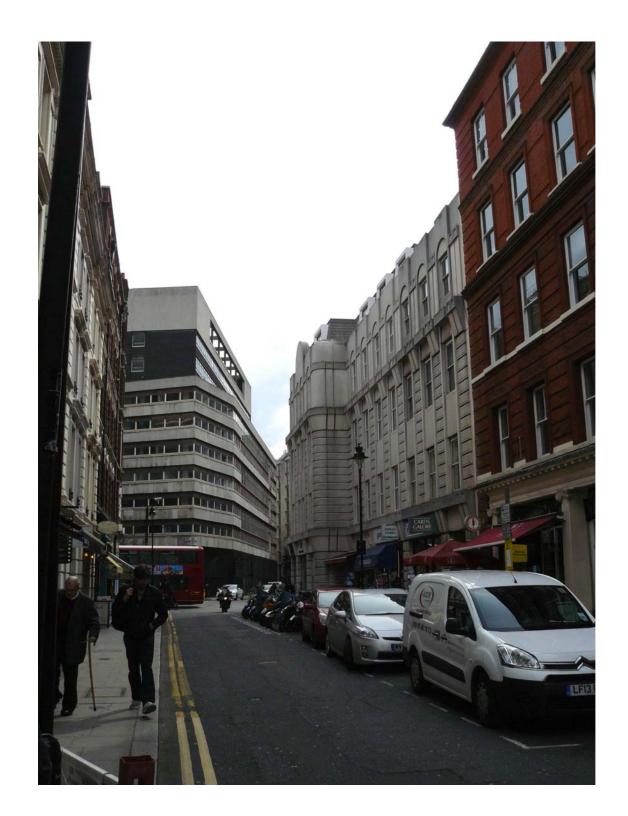

Museum Street view South as Proposed

client  Amberstar Ltd	address 30-34 NEW OXFORD STREET LONDON	drawing  Mansard Roof  30-34 New Oxford St	date 15.06.2015	scale NTS	sheet A3	King Architecture Ltd  Architects - Planning Consultants & Historic Building Specialists
project  Rooftop alterations	WC 1A 1AP	Visual sheet 1	dwg no. PL-viz-1B-Man	revision	©	49, Blunts Wood Road, Haywards Heath, Sussex RH16 1ND e-mail: designalexander2015@gmail.com