




New Oxford Street

Museum Street

Little
Russell
Street

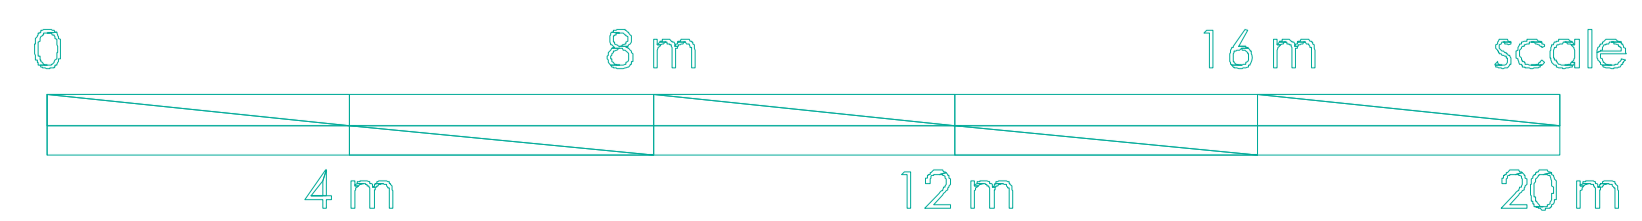

client Amberstar Ltd	address 30-34 NEW OXFORD STREET LONDON	drawing Museum Street Elevation - as proposed	date 12.10.2015	scale 1:100	sheet A1	King Architecture Ltd Architects - Planning Consultants & Historic Building Specialists 49, Blunts Wood Road, Haywards Heath, Sussex RH16 1ND e-mail: designstudio.alexander2015@gmail.com
project Rooftop alterations	WC 1A 1AP		dwgno. PL0114-08.1	revision	©	