




New Oxford Street

Museum Street

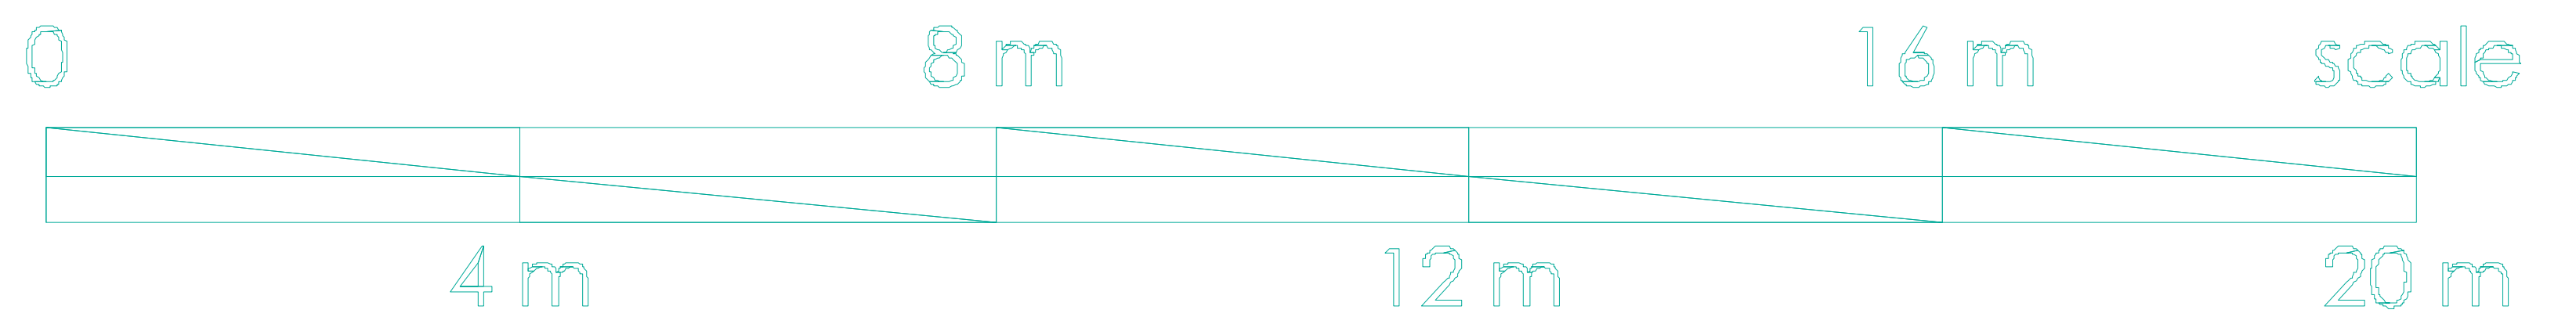

client Amberstar Ltd	address 30-34 NEW OXFORD STREET LONDON WC 1A 1AP	drawing Museum Street Elevation - as proposed	date 12.10.2015	scale 1:50 1:100	sheet A1 A3	<b>King Architecture Ltd</b> Architects - Planning Consultants & Historic Building Specialists 49, Blunts Wood Road, Haywards Heath, Sussex RH16 1ND e-mail: designstudio.alexander2015@gmail.com
project Rooftop alterations			dwgno. PL0114-09.1	revision	©	