



NOTE:
NOT FOR CONSTRUCTION
PLANNING PURPOSES ONLY

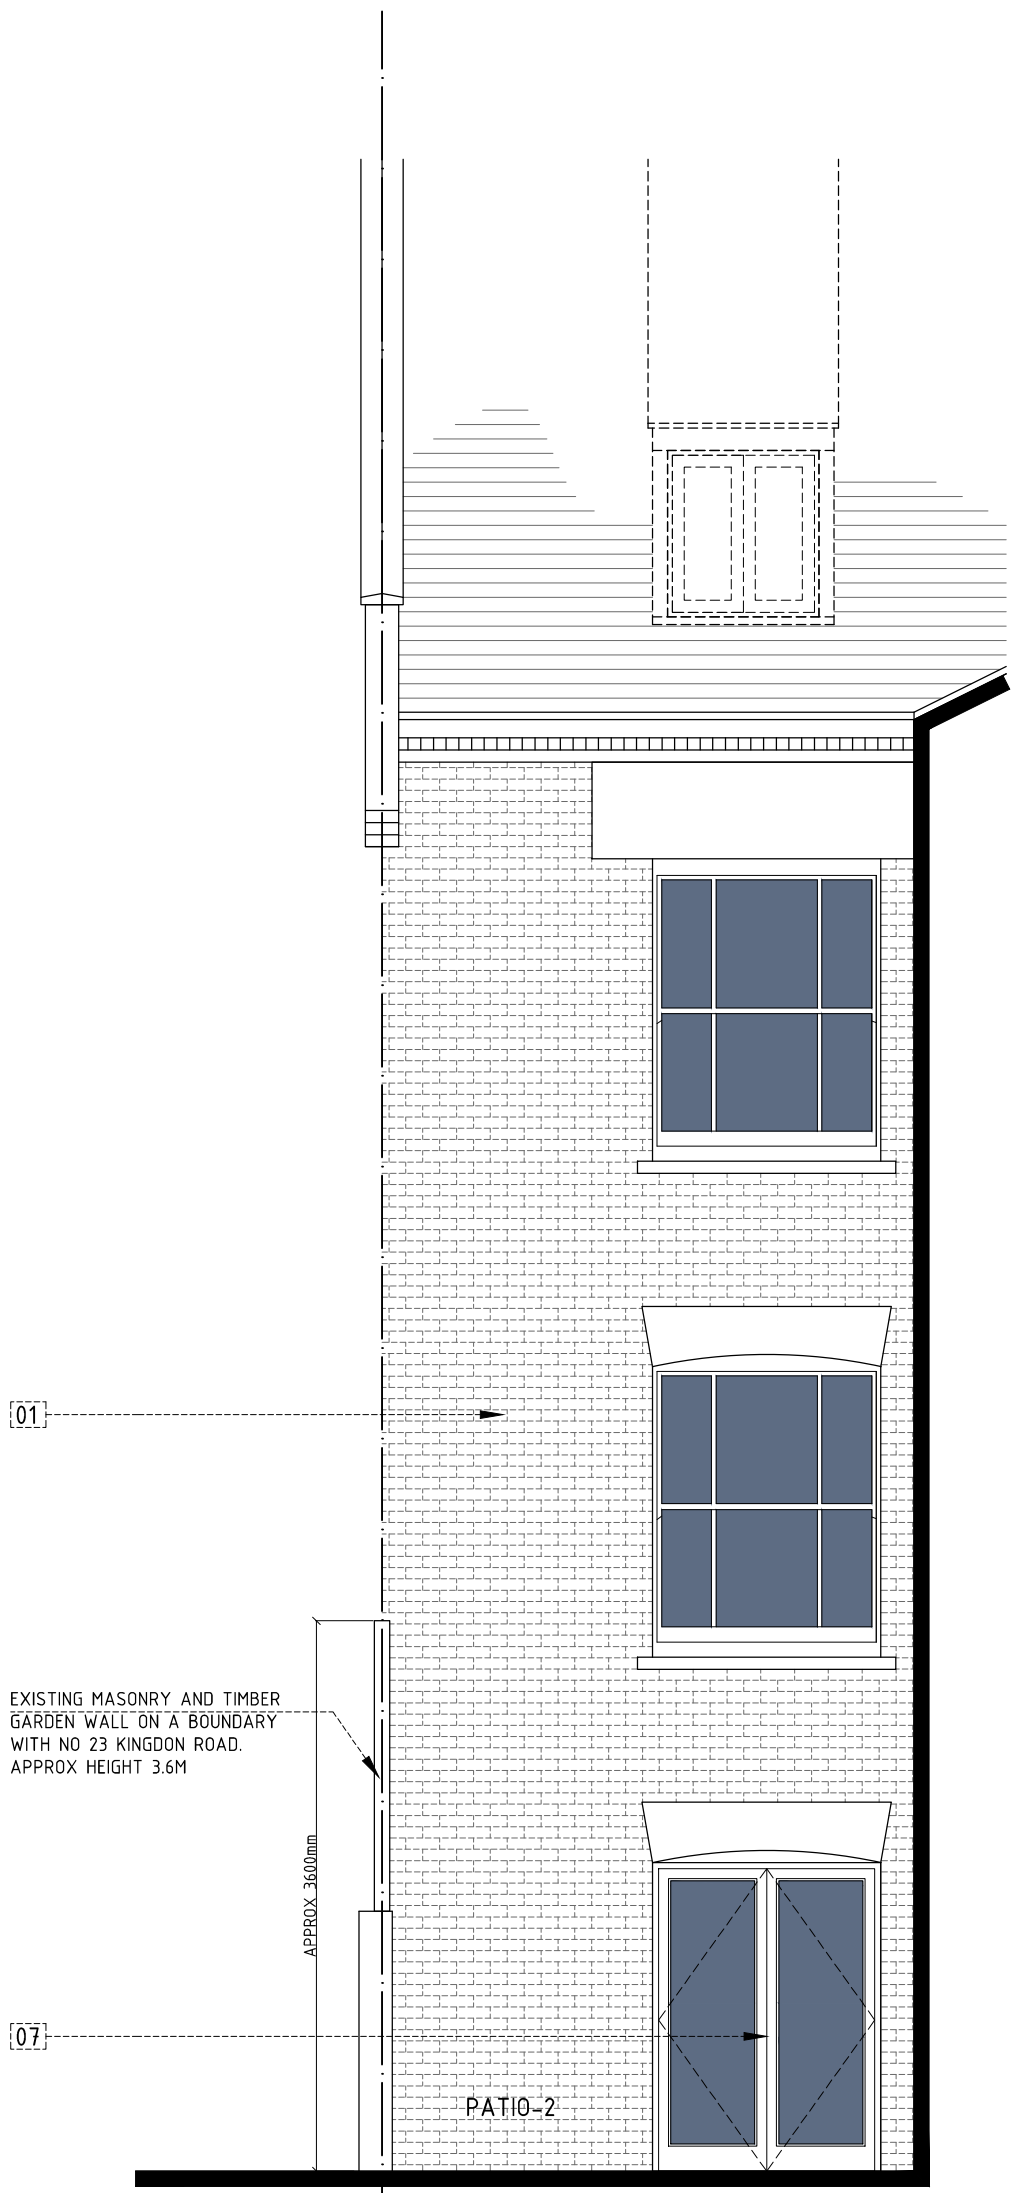


PROPOSED SECTION ELEVATION B-B'

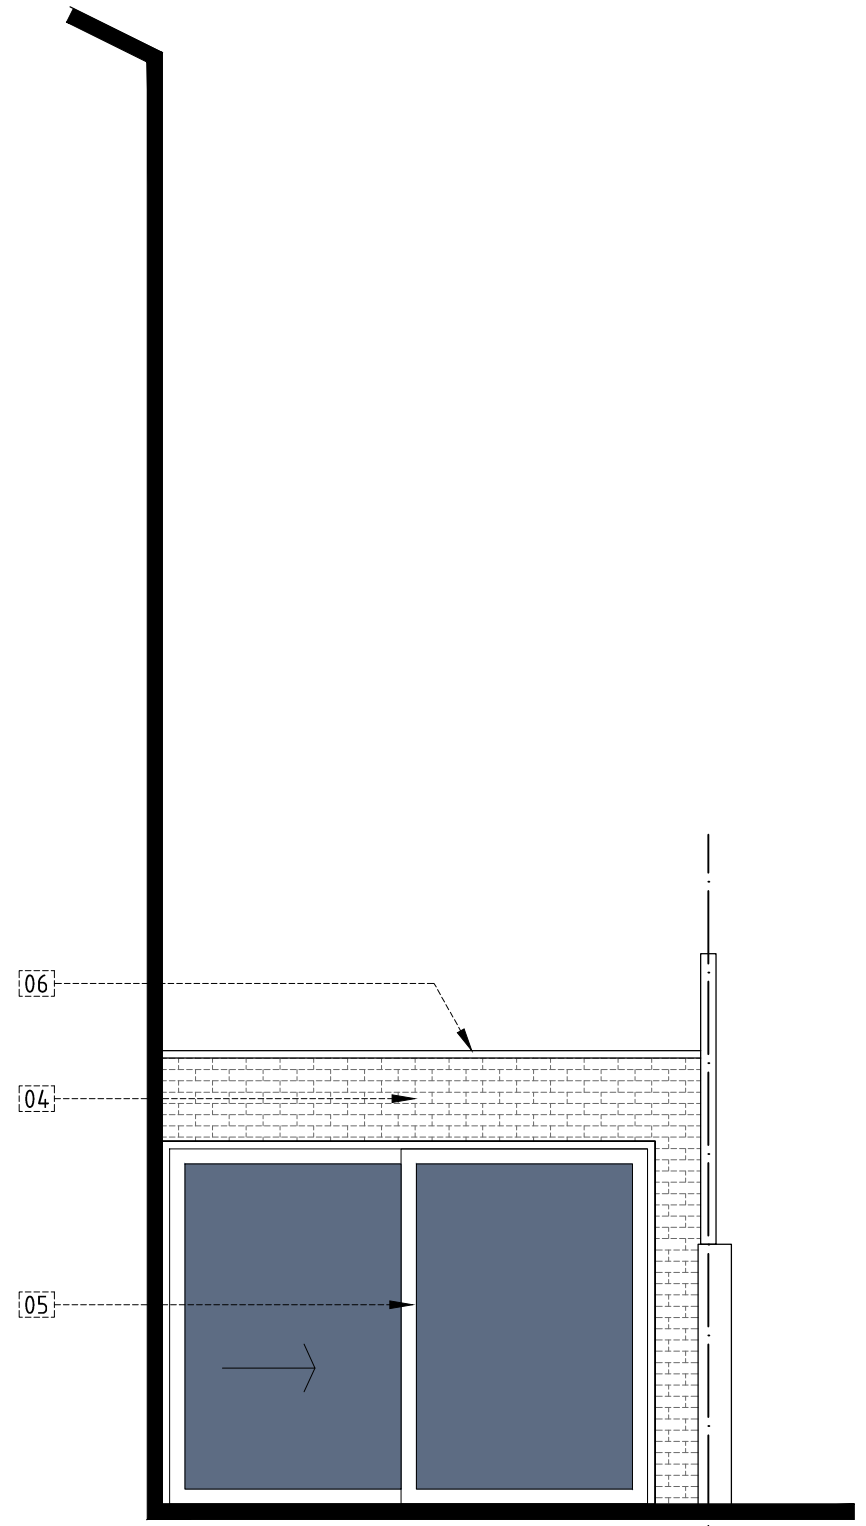

PROPOSED SECTION ELEVATION C-C'

- MATERIALS**
- 01 - EXISTING LONDON STOCK BRICKS
 - 02 - EXISTING TIMBER WINDOWS / DOOR
 - 03 - RENDERED MASONRY WALL
 - 04 - PROPOSED LONDON STOCK BRICKS TO MATCH EXISTING
 - 05 - PROPOSED POWDER COATED ALUMINIUM WINDOWS
 - 06 - PROPOSED GREEN ROOF SYSTEM
 - 07 - TRADITIONAL TIMBER DOOR / WINDOWS. COLOUR TO MATCH EXISTING WINDOWS

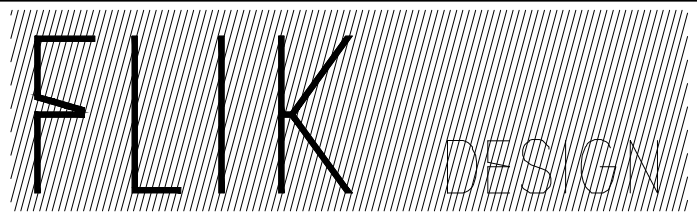

PROJECT ADDRESS: GARDEN FLAT, 25 KINGDON ROAD, NW6	PROPOSED SECTION ELEVATION B-B' AND C-C'		REVISION: APR 2016 A	
	DRAWING NO: 15_106(PLA)302	DWG FILE: 15_106(PLA)100-300		
	CLIENT NAME:	PROJECT STAGE: PLANNING		DRAWN: PZ
	VERSION: -	SCALE: 1:50	SIZE: A3	DATE: FEB 2016

THIS DRAWING AND DESIGN IS THE PROPERTY OF FLIK DESIGN LTD AND MUST NOT BE ISSUED, LOANED OR COPIED WITHOUT WRITTEN CONSENT