



01 PROPOSED SECTION E-E
1:50

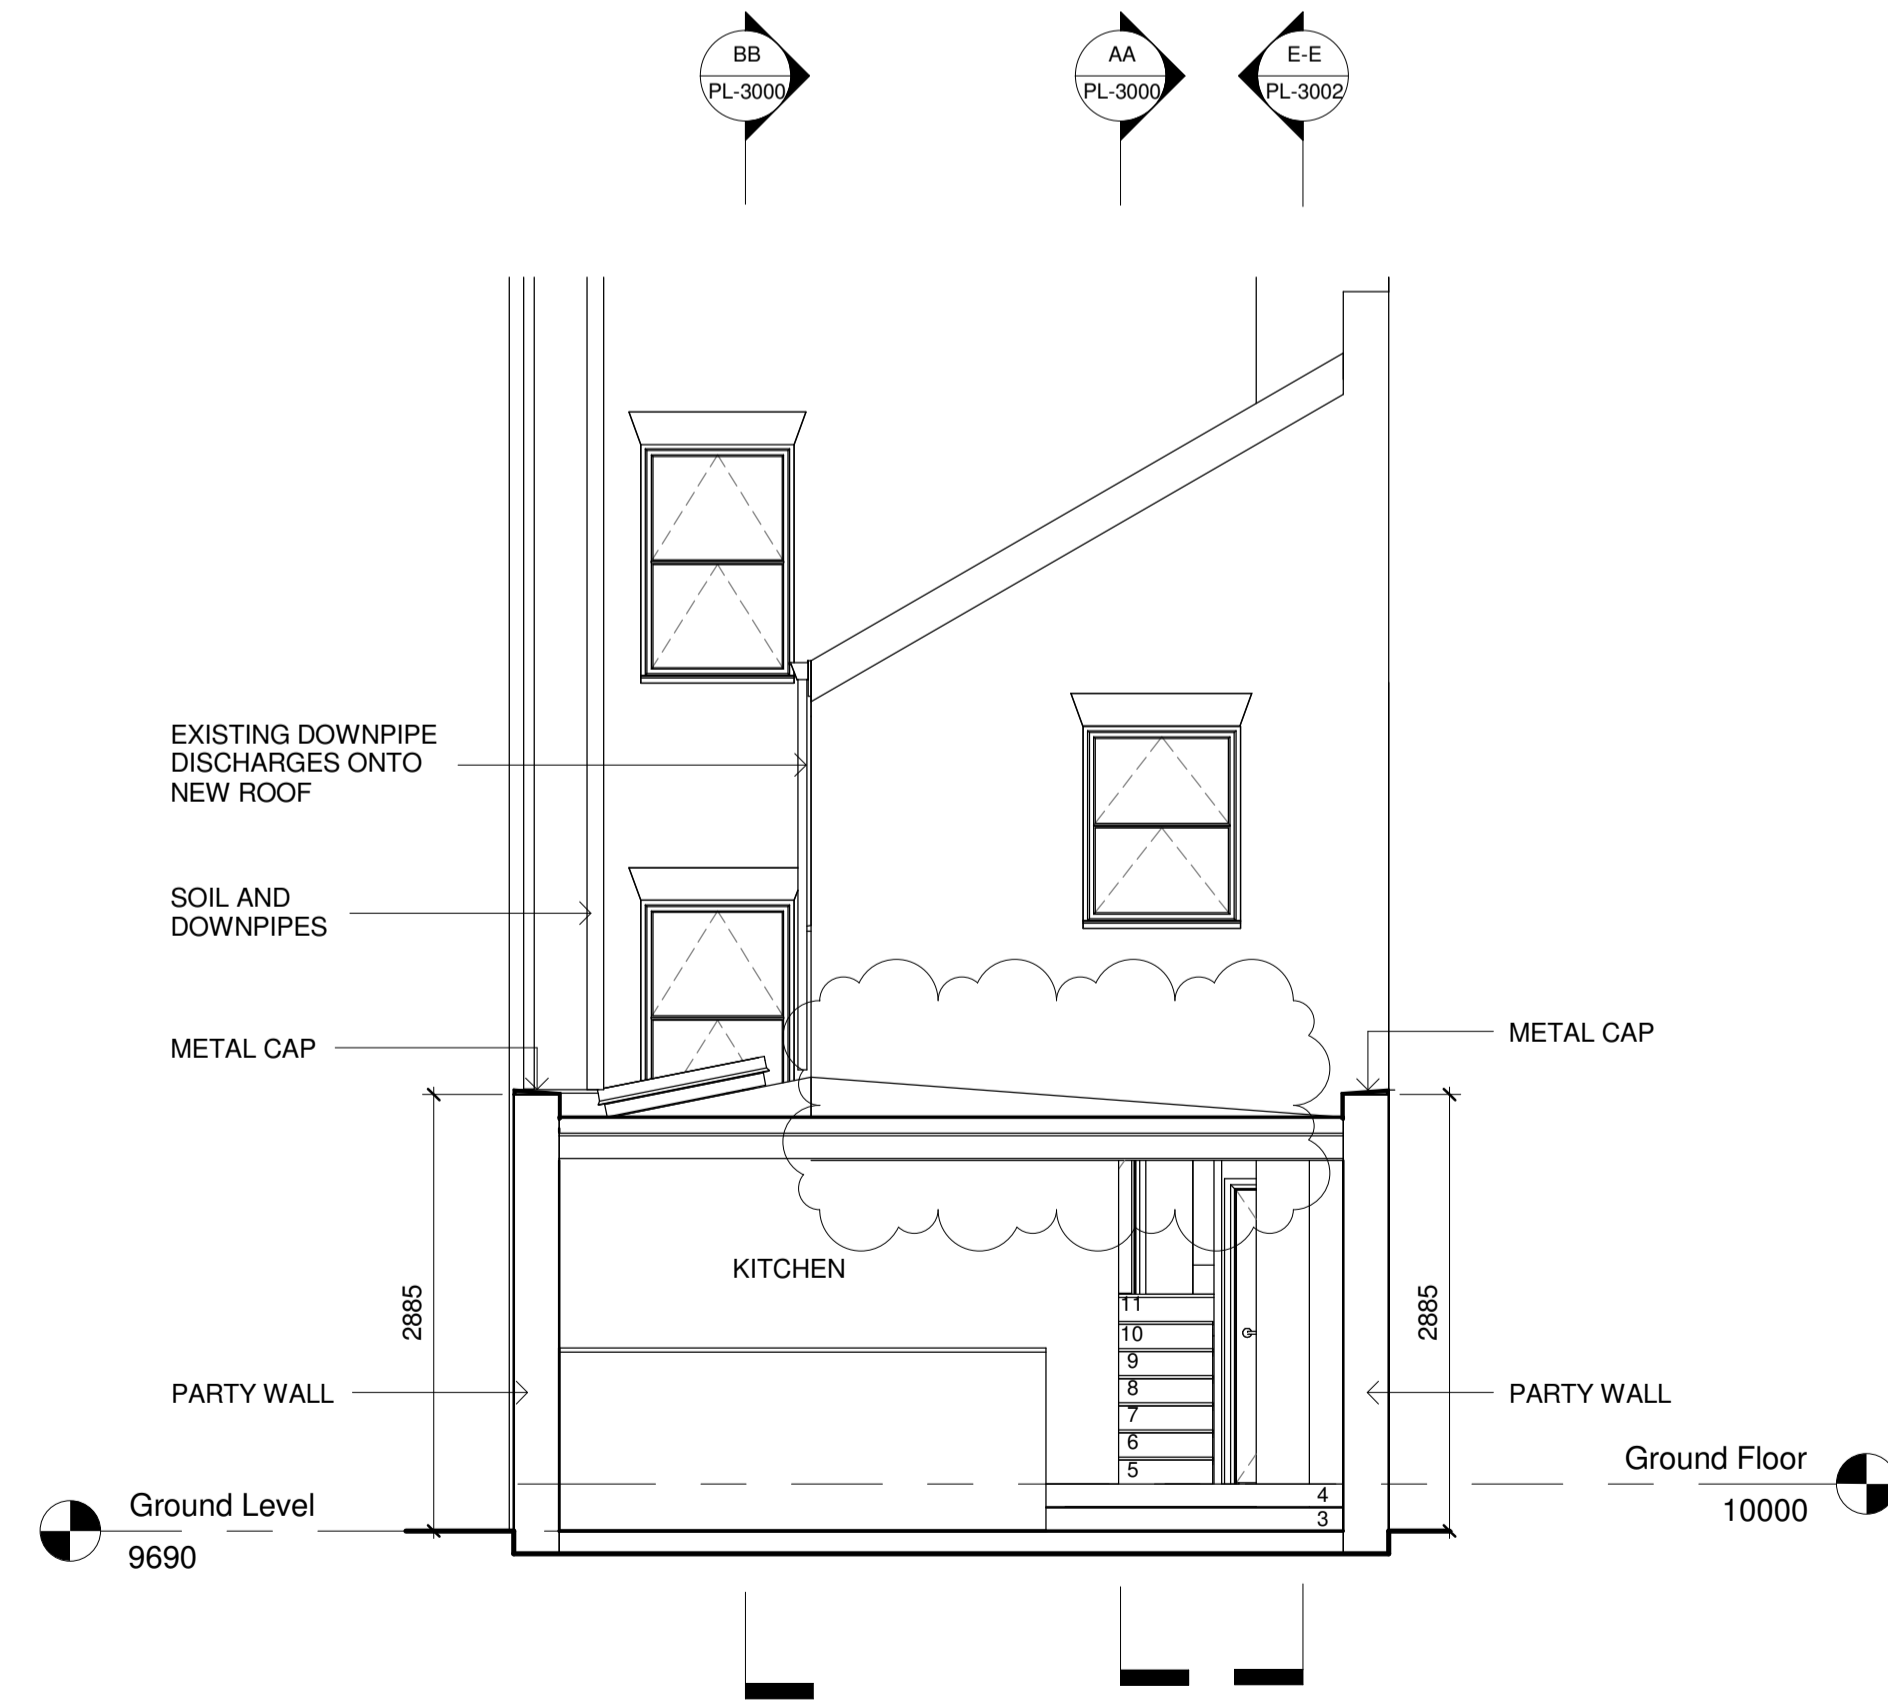

02 PROPOSED SECTION F-F
1:50

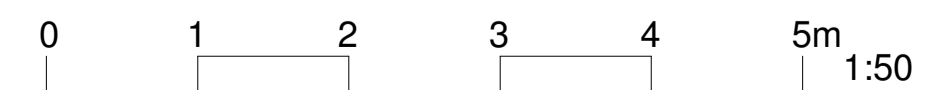

Rev	Date	Description of Revision	Drawn	Check	Appr
01	11.04.2016	FOR PLANNING	OC	GF	
00	18.02.2016	FOR PLANNING	CC	GF	

Graham Ford Architects
 Britannia House
 11 Glenthorne Road
 London W6 0LH
 +44 (0)208 748 2024
 +44 (0)7949495261
 graham@grahamfordarchitects.com

Project
 140A IVERSON ROAD
 NW6 2HH

Drawing Title
 PROPOSED SECTIONS

Designer	G.F.	Signed	Date
Drawn		Signed	Date
Checked	G.F.	Signed	Date
Approved		Signed	Date
Scale(s)	1:50@A1	1:100@A3	
Drawing Number	PL-3002	Revision	01