



HARDWOOD HANDRAIL
TO STAIR
(EXTG INTACT, TO BE
PROTECTED)

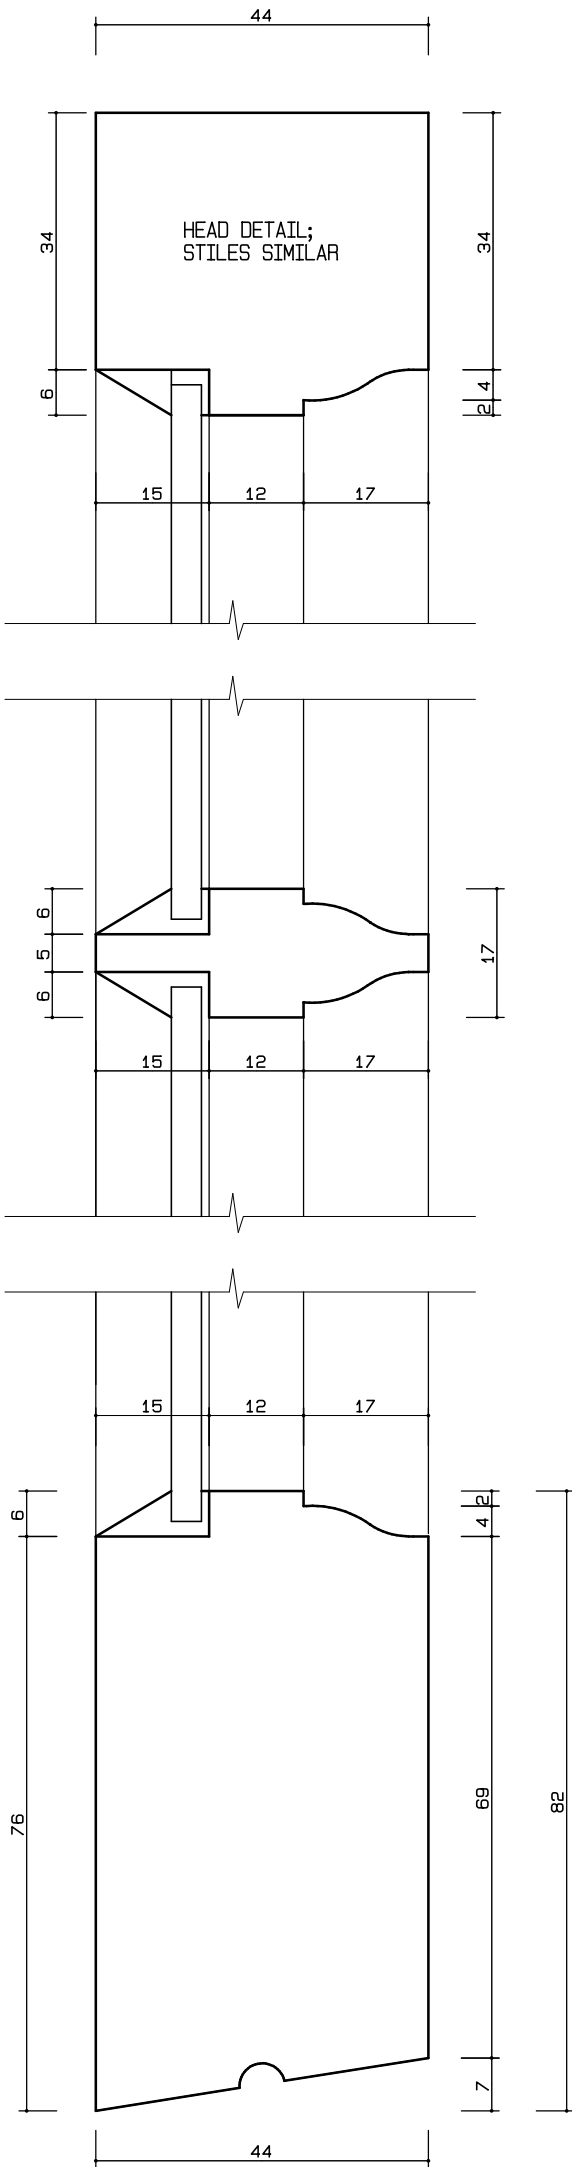


PAINTED SOFTWOOD WINDOW SASH
SECTIONS, LOWER CASEMENT SHOWN;
UPPER CASEMENT SIMILAR BUT BOTTOM
RAIL TO BE AS HEAD, HORNS ADDED TO
STILES


PROPRIETARY REBATED
DRAUGHTPROOFING STRIP NOT SHOWN

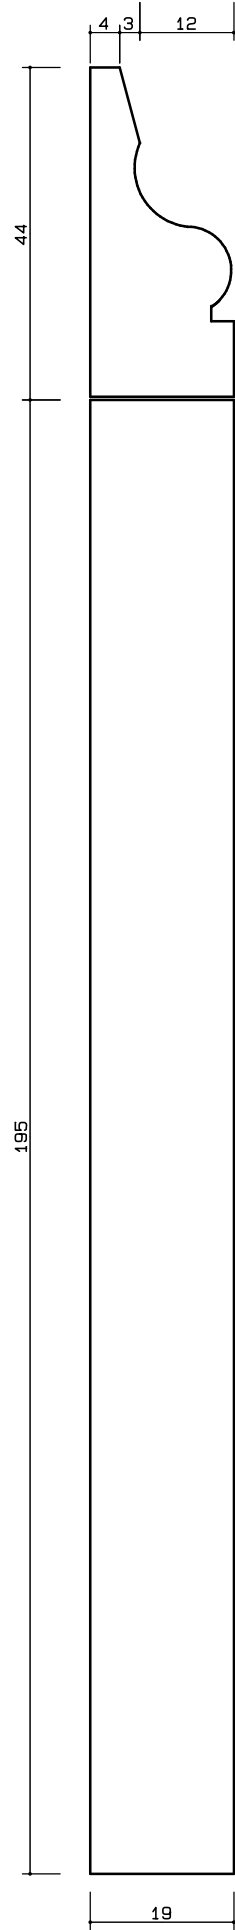

PAINTED SOFTWOOD
GROUND FLOOR
SKIRTING

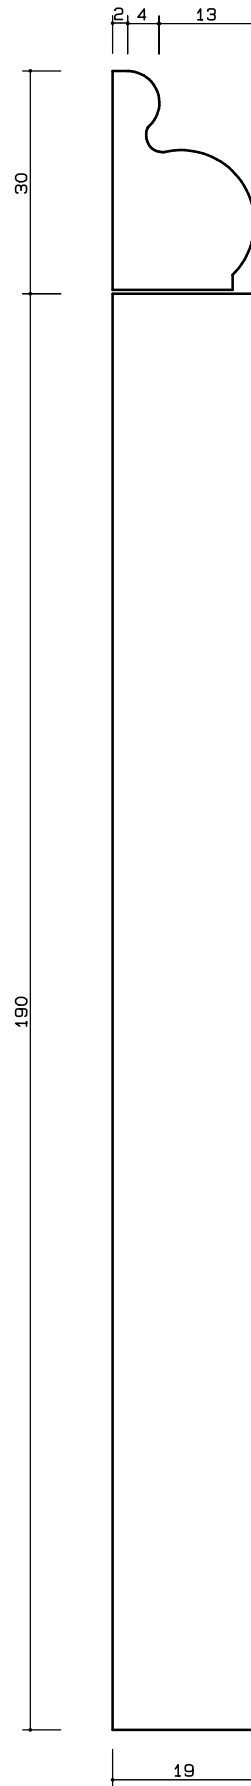

PAINTED SOFTWOOD
SKIRTING TO LOWER
GROUND FLOOR
REAR ROOM

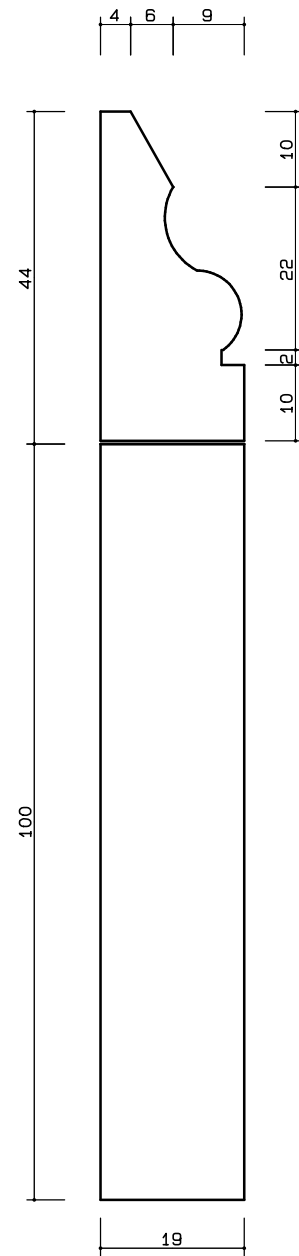

PAINTED SOFTWOOD
SKIRTING TO
LOWER GROUND
FLOOR
CONSERVATORY
(TO BE REMOVED FOR
EXPOSED BWK FINISH)

NB
ALL SECTIONS SHOWN
ARE INDICATIVE;
ANY REPLACEMENT REQUIRED TO
BE CHECKED AGAINST EXISTING
SECTIONS FOR FULL CONFORMITY

NO	DATE	REVISIONS

ROSENFELDER ASSOCIATES
Chartered Architects + Planning Consultants
10-12 Perrins Court Hampstead LONDON NW3 (020) 7794 4425

CLIENT : E DIER
PROJECT : ALTERATIONS
SITE : CHATHAM HOUSE
90 HEATH STREET LONDON NW3
DRAWING : JOINERY DETAILS

DATE: 04.16 DRAWN BY: SCALE: FS @ A3
JOB + DRAWING No:

HS.814.119

