




© This Drawing remains the property of SUNAN architecture+design and shall not be reproduced in part or whole without the written consent of SUNAN Architecture+design.
 Do not scale this drawing.
 All Dimensions to be verified on site by Main Contractor before the commencement of any work.
 The drawing is to be read with all related Design/Architects and Engineers drawings and other relevant information.

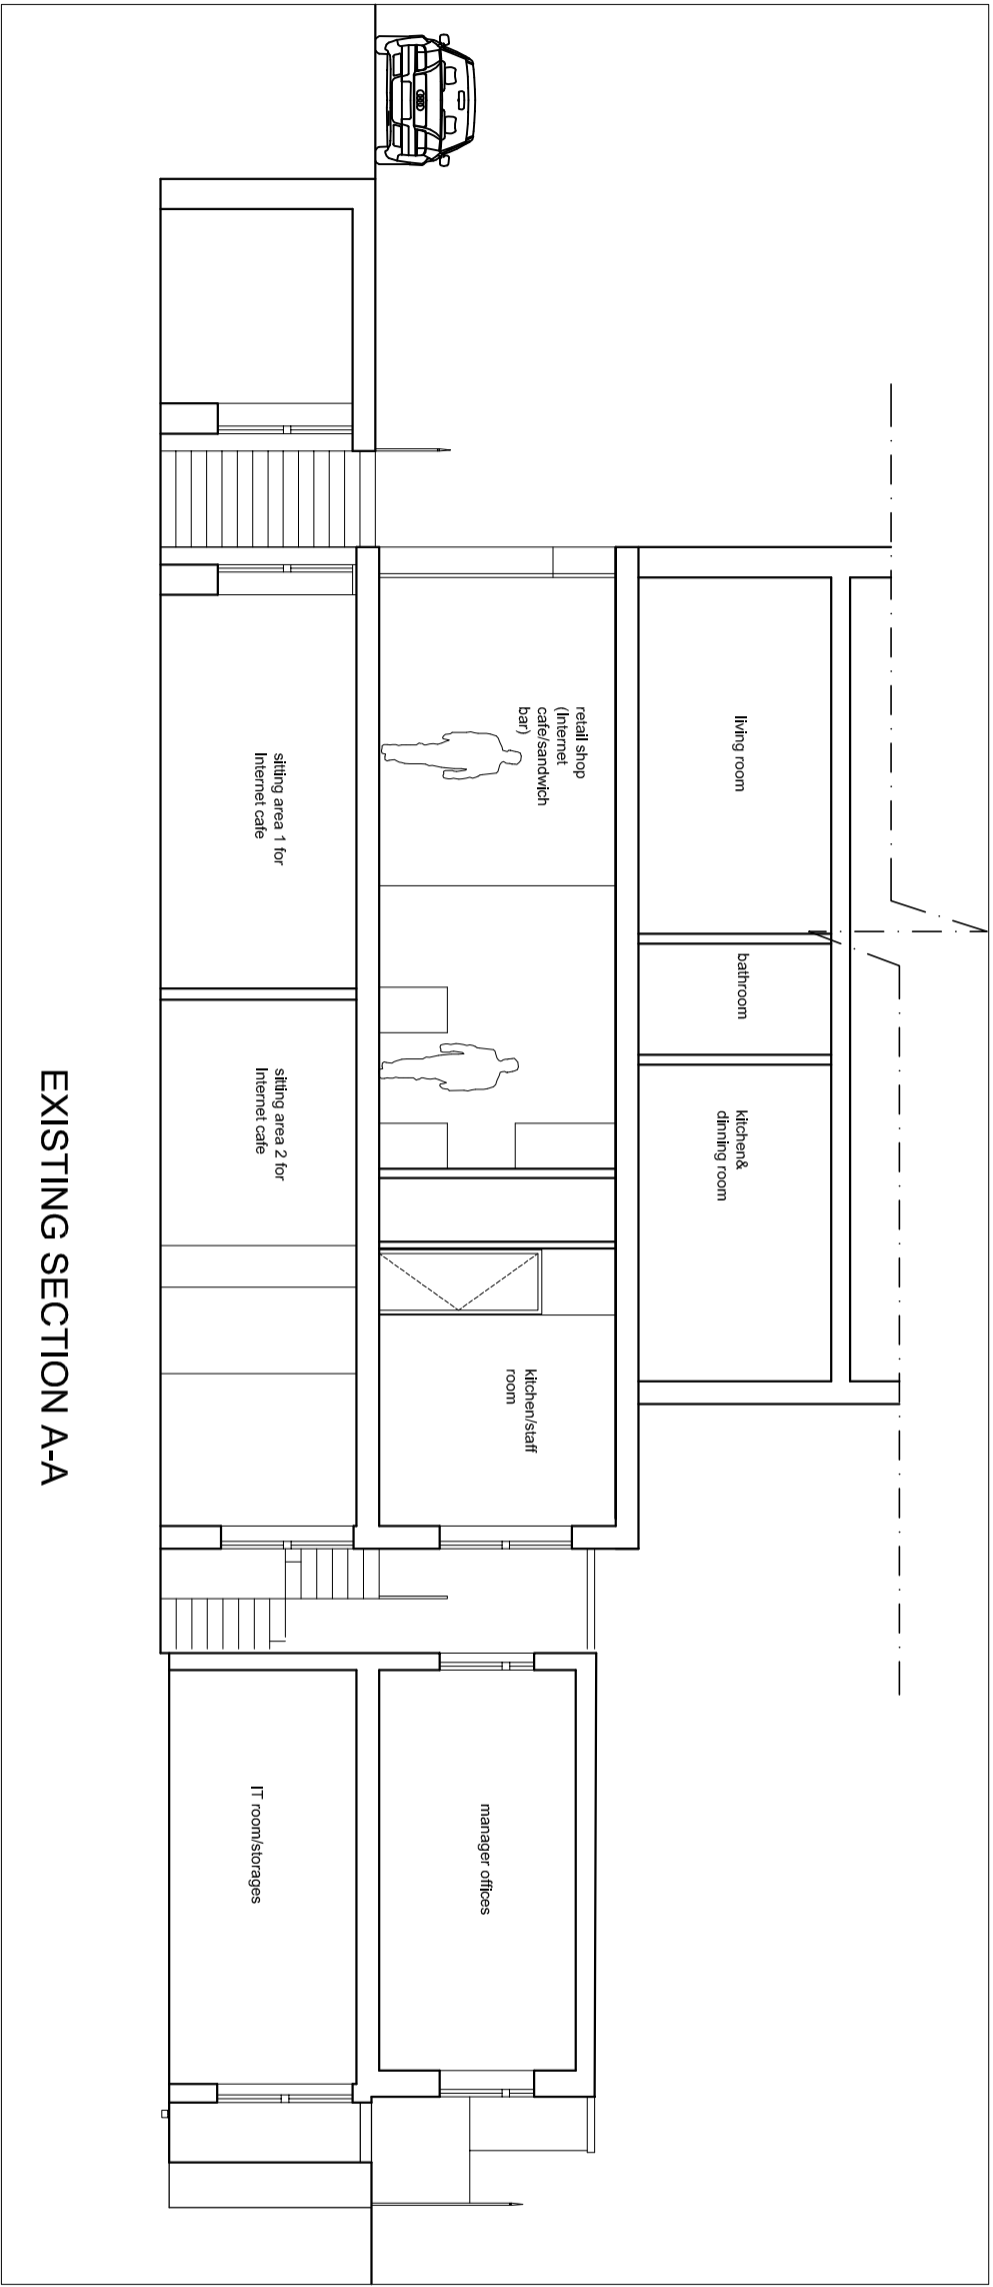

EXISTING SECTION A-A

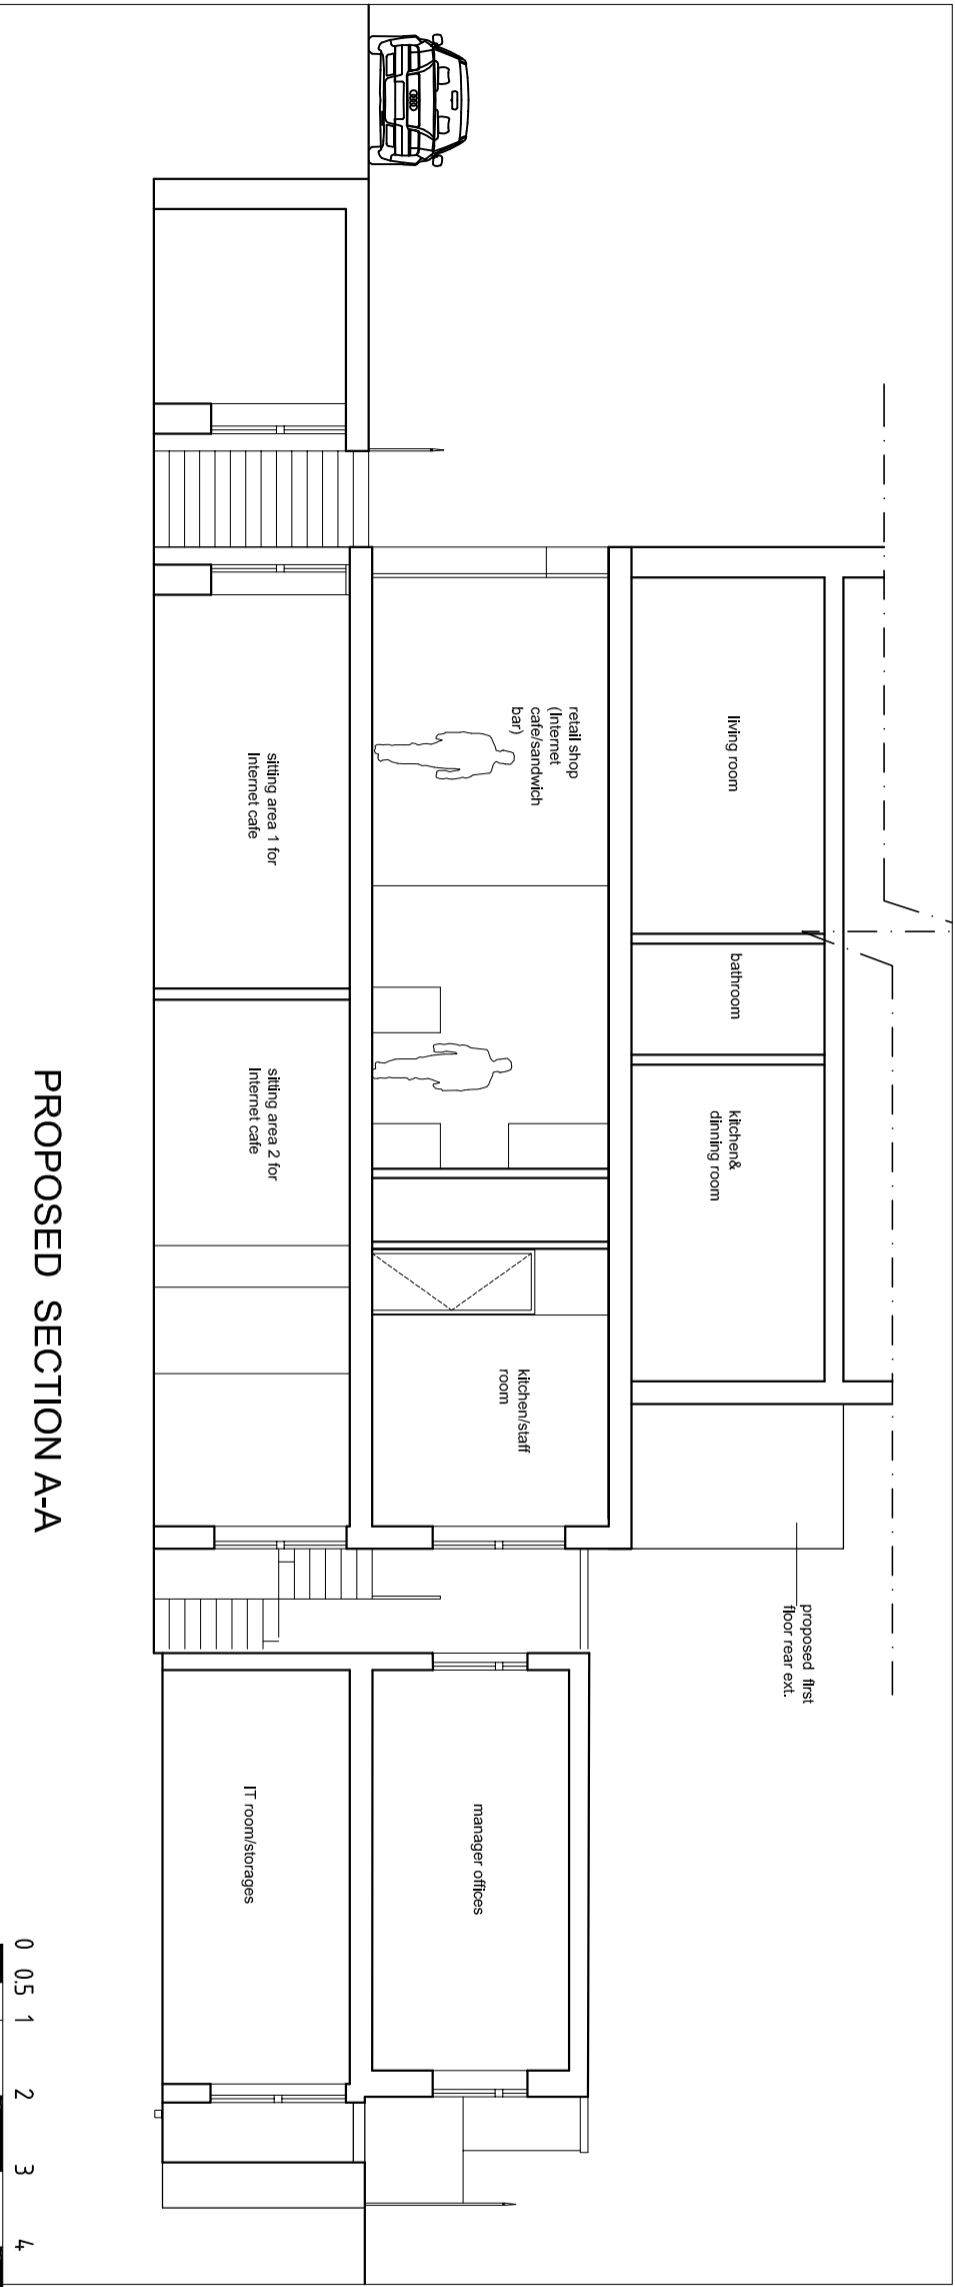

PROPOSED SECTION A-A

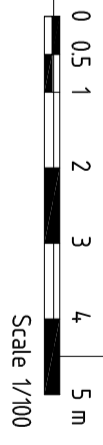

Rev.	Description	By	Date

SUNAN
 architecture + design
 94 College Rd, Bromley, Kent BR1 3PF
 t:020 8313 3098 m:078 9876 4423
 info@sunanarchitecture.com / www.sunanarchitecture.com

EXISTING/PROPOSED

Purpose
 PLANNING
 Client:
 Private
 Project:
 267 Eversholt Street, London NW1 1BA
 Title
 Existing&Proposed Section A-A

By:	SS	Date:	02.03.15
Project No:	16104	Scale:	1:100@A3
Dwg. No.	16104-X-300	Rev.	+