


Drawing to be read in conjunction with consultants information.
Do not scale from drawing.
All dimensions to be checked on site.
Drawing only to be used for purposes indicated.
Notify Architect of any discrepancies.
WEBB ARCHITECTS LIMITED

Basement extension-
retaining walls and
waterproof drainage
system- refer to the
Basement Impact
Assessment

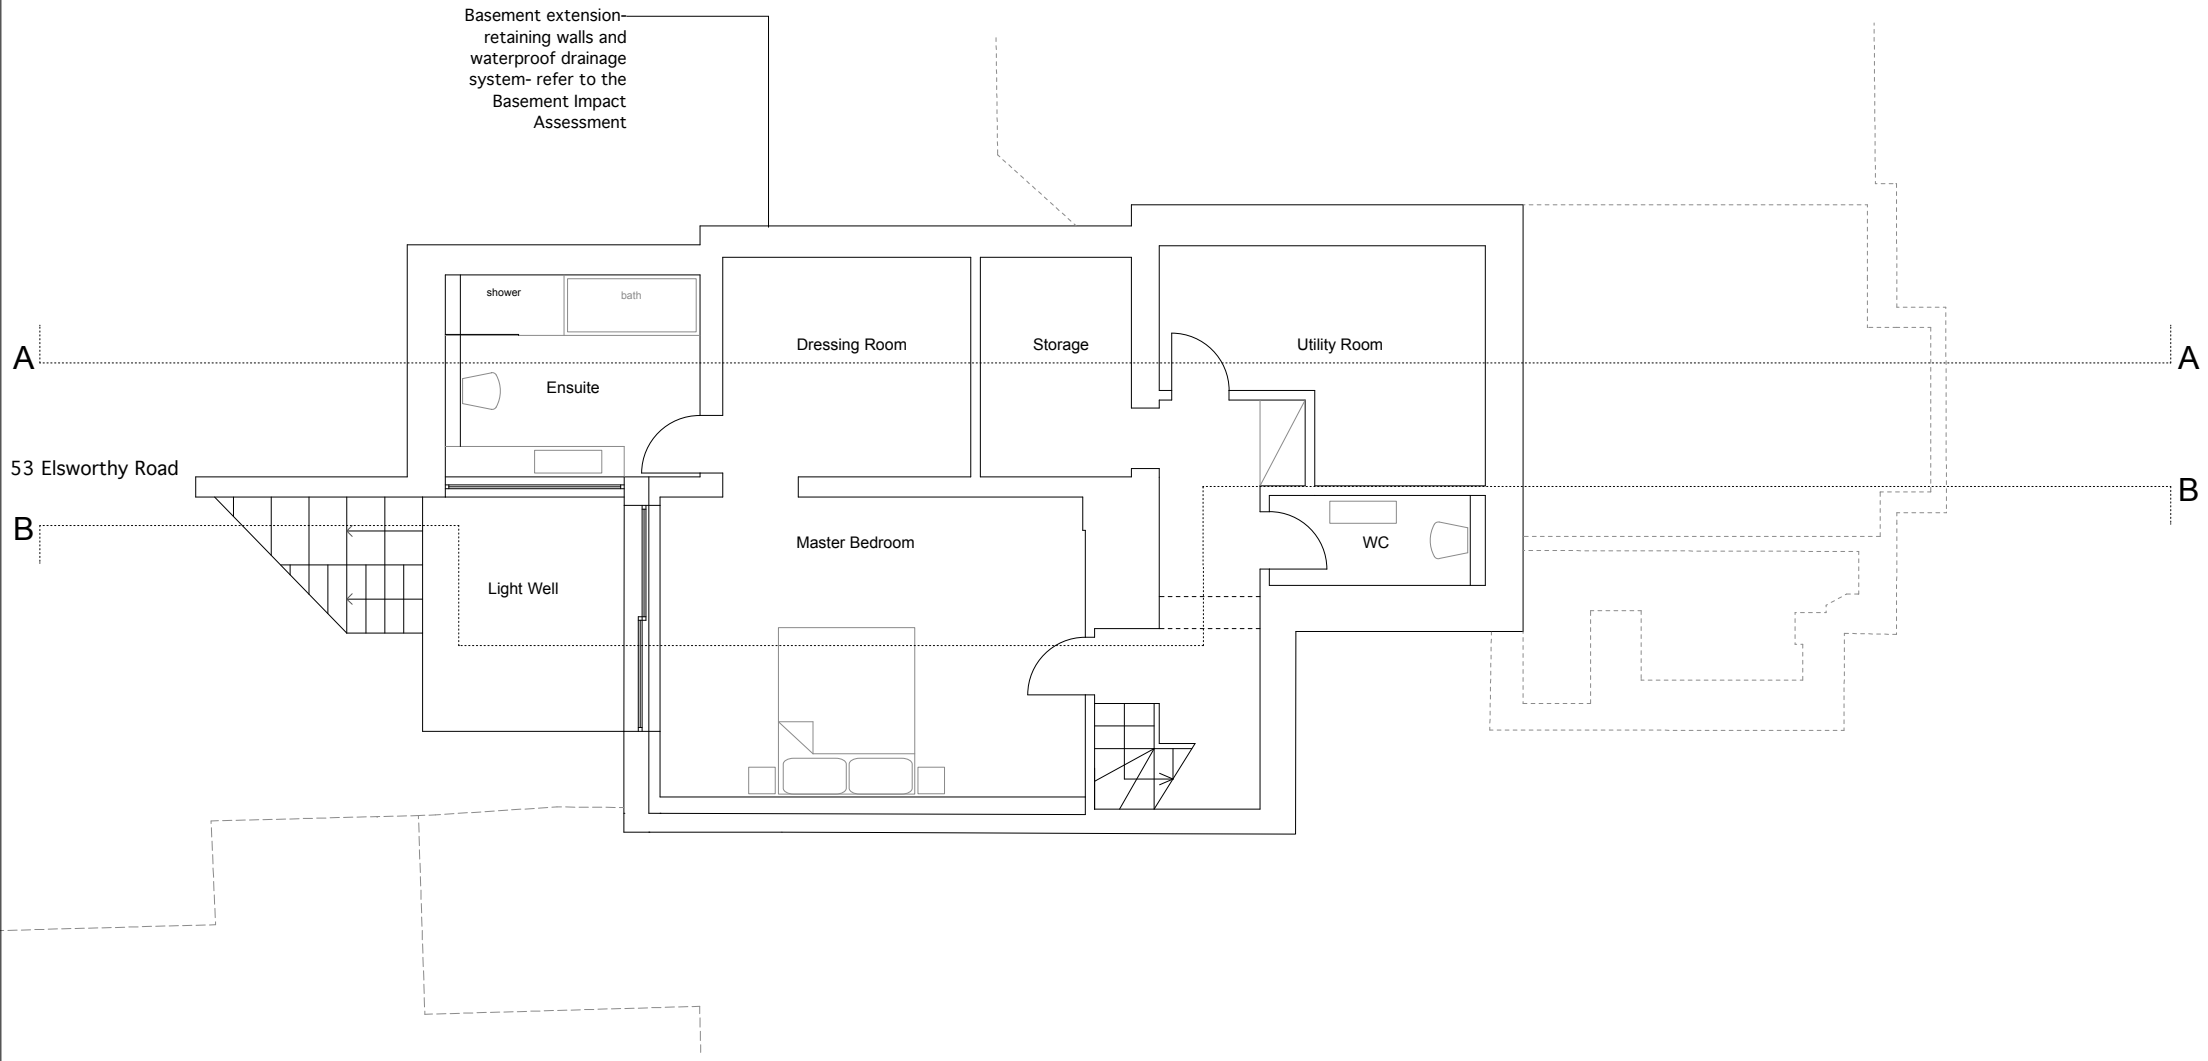

53 Elsworthy Road

53 Elsworthy Road

B


A

B

t 020 89680279
m 077 98854810
richard@webb-architects.co.uk

WEBB ARCHITECTS LIMITED

53 ELSWORTHY ROAD
PROPOSED BASEMENT PLAN

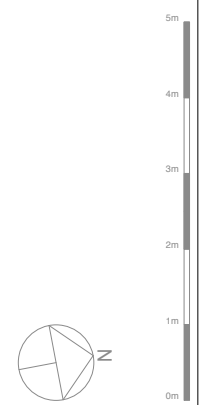

1:50 / A1, 1:100 / A3 FOR INFORMATION
1193.01.11(A)

REV-
A- 15.03.16- Plan revised