




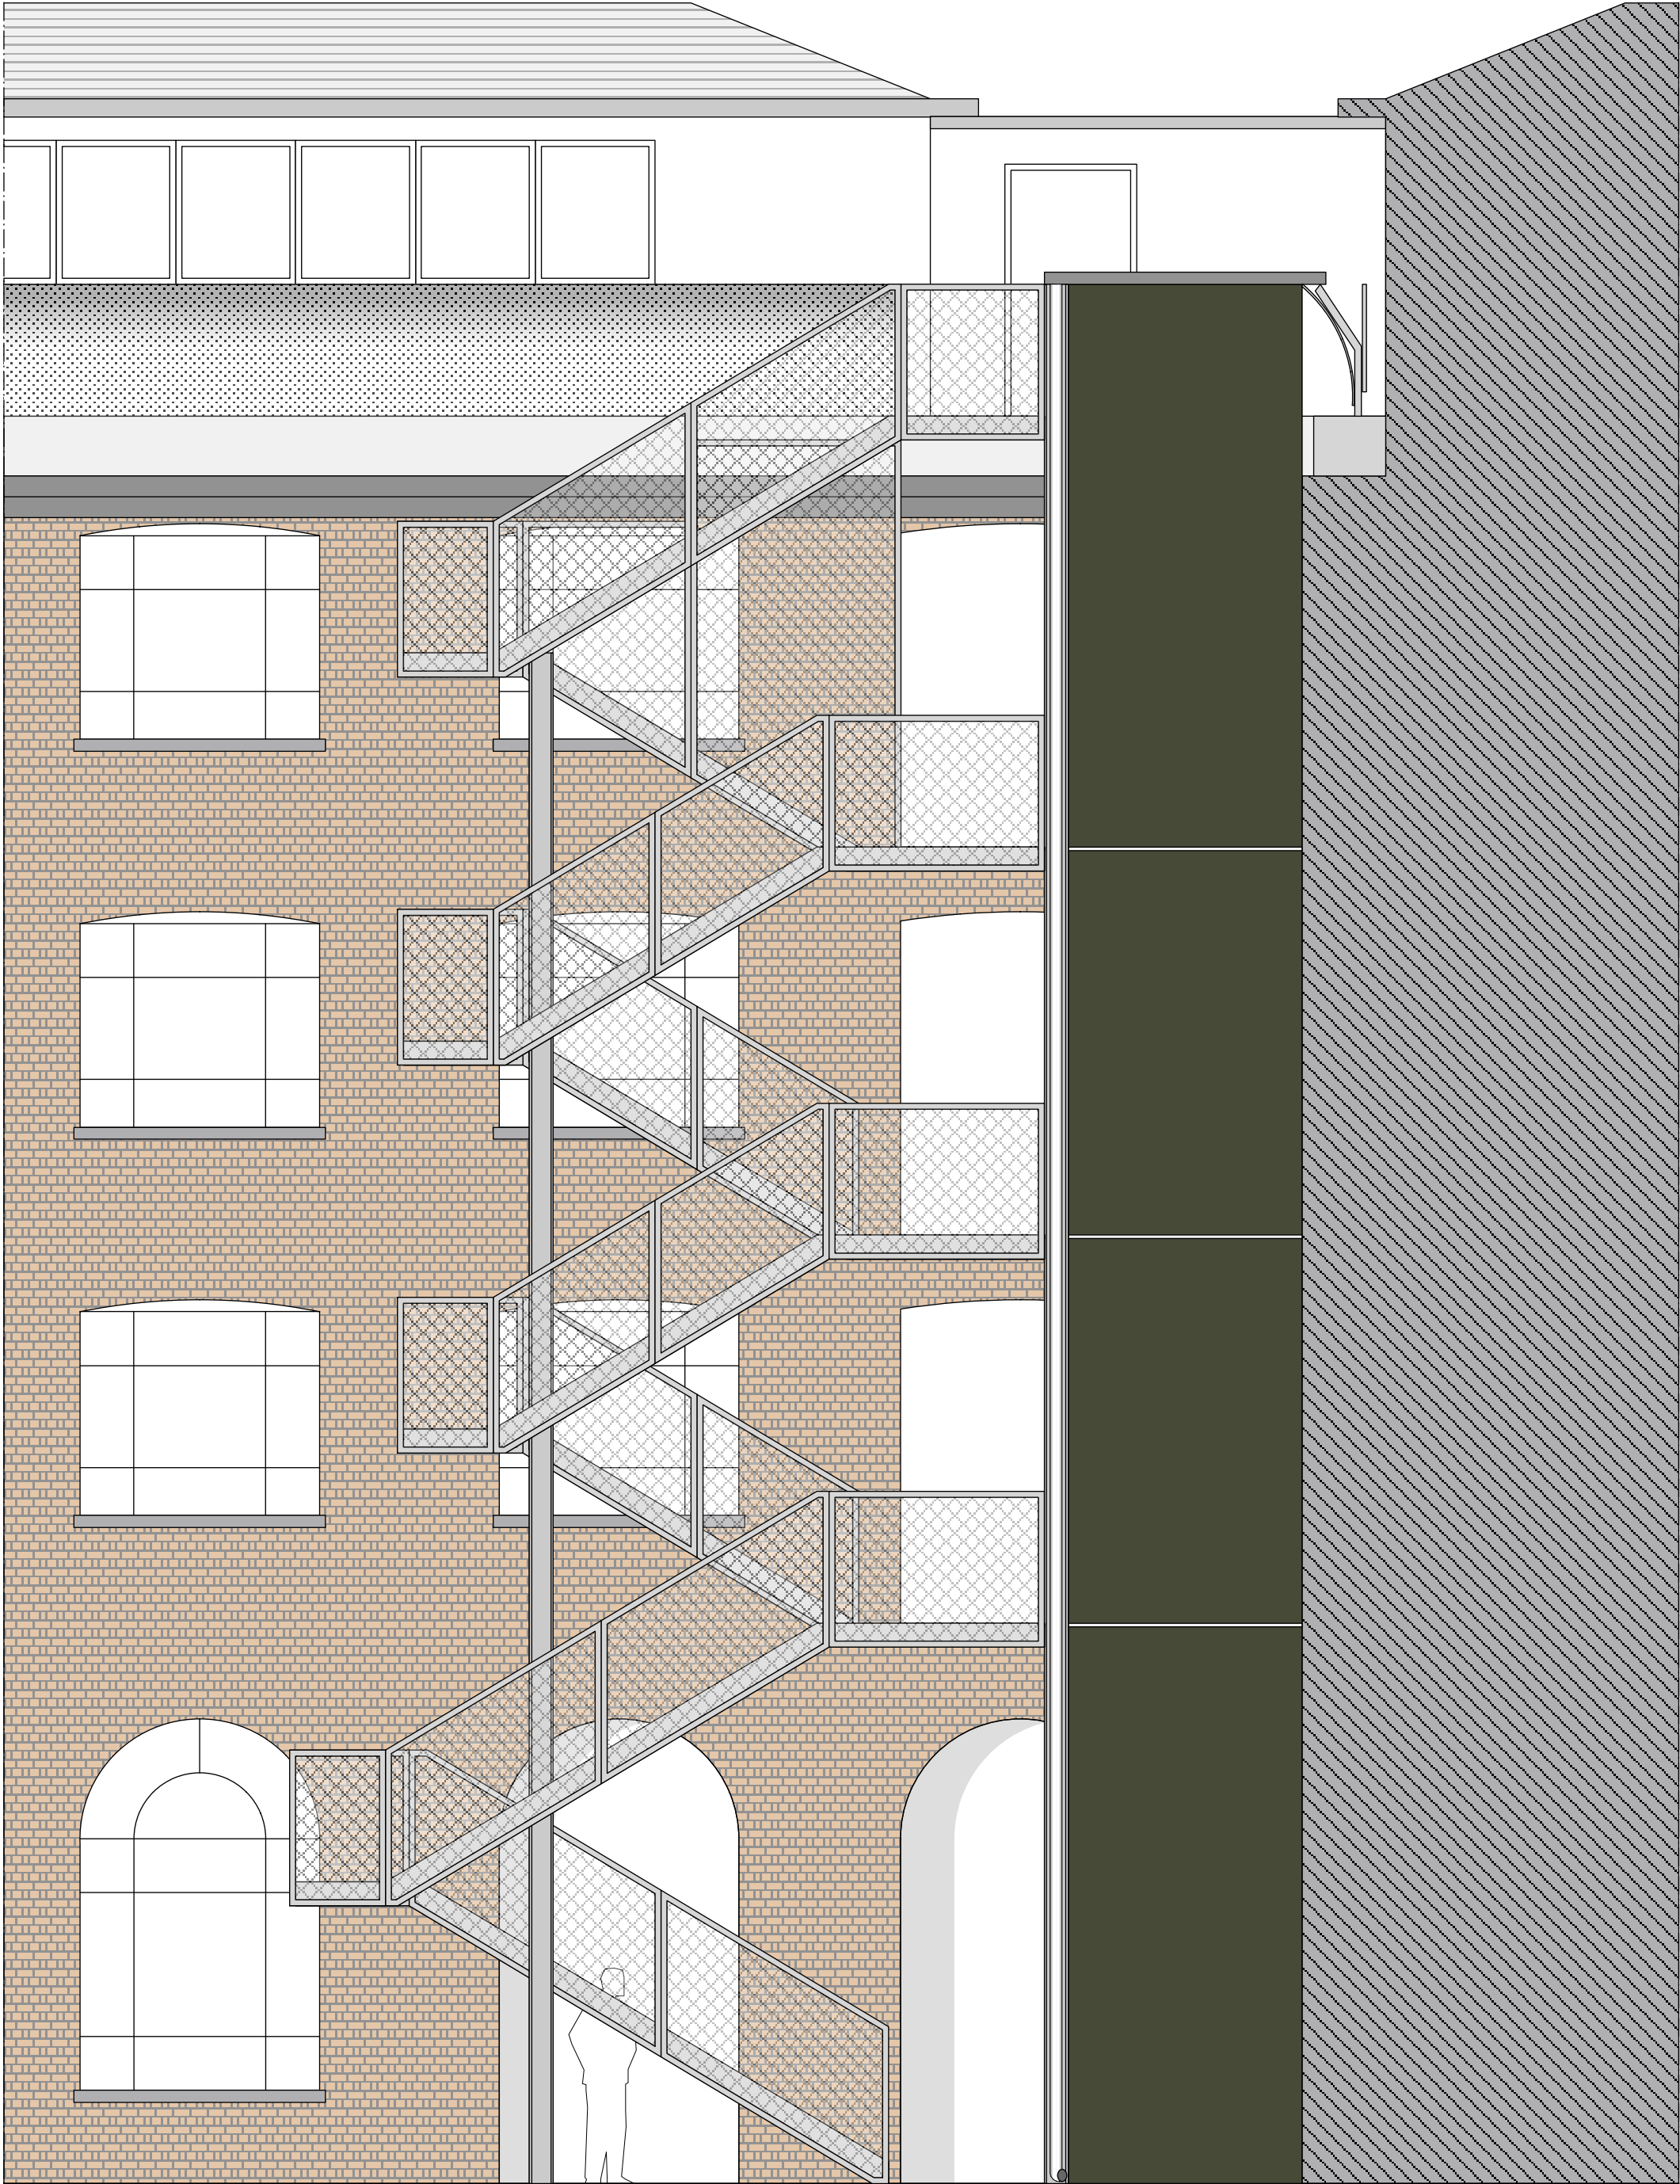


NORTH ELEVATION

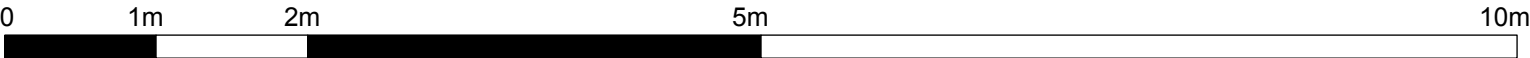

fabrizio lepore architect a_ unit 10 apollo studios / charlton king's road / london NW5 2SB / UK t_ +44 (0)7535 347790 e_ lepore@fabriziolepore.com w_ www.fabriziolepore.com	sheet n° AS-ST pr 6	scale	1:50 / A3	project	New external stairs and lift - Apollo Studios, Charlton King's Road, London NW5 2SB
		date	19-04-2016	drawing	PROPOSED - North elevation

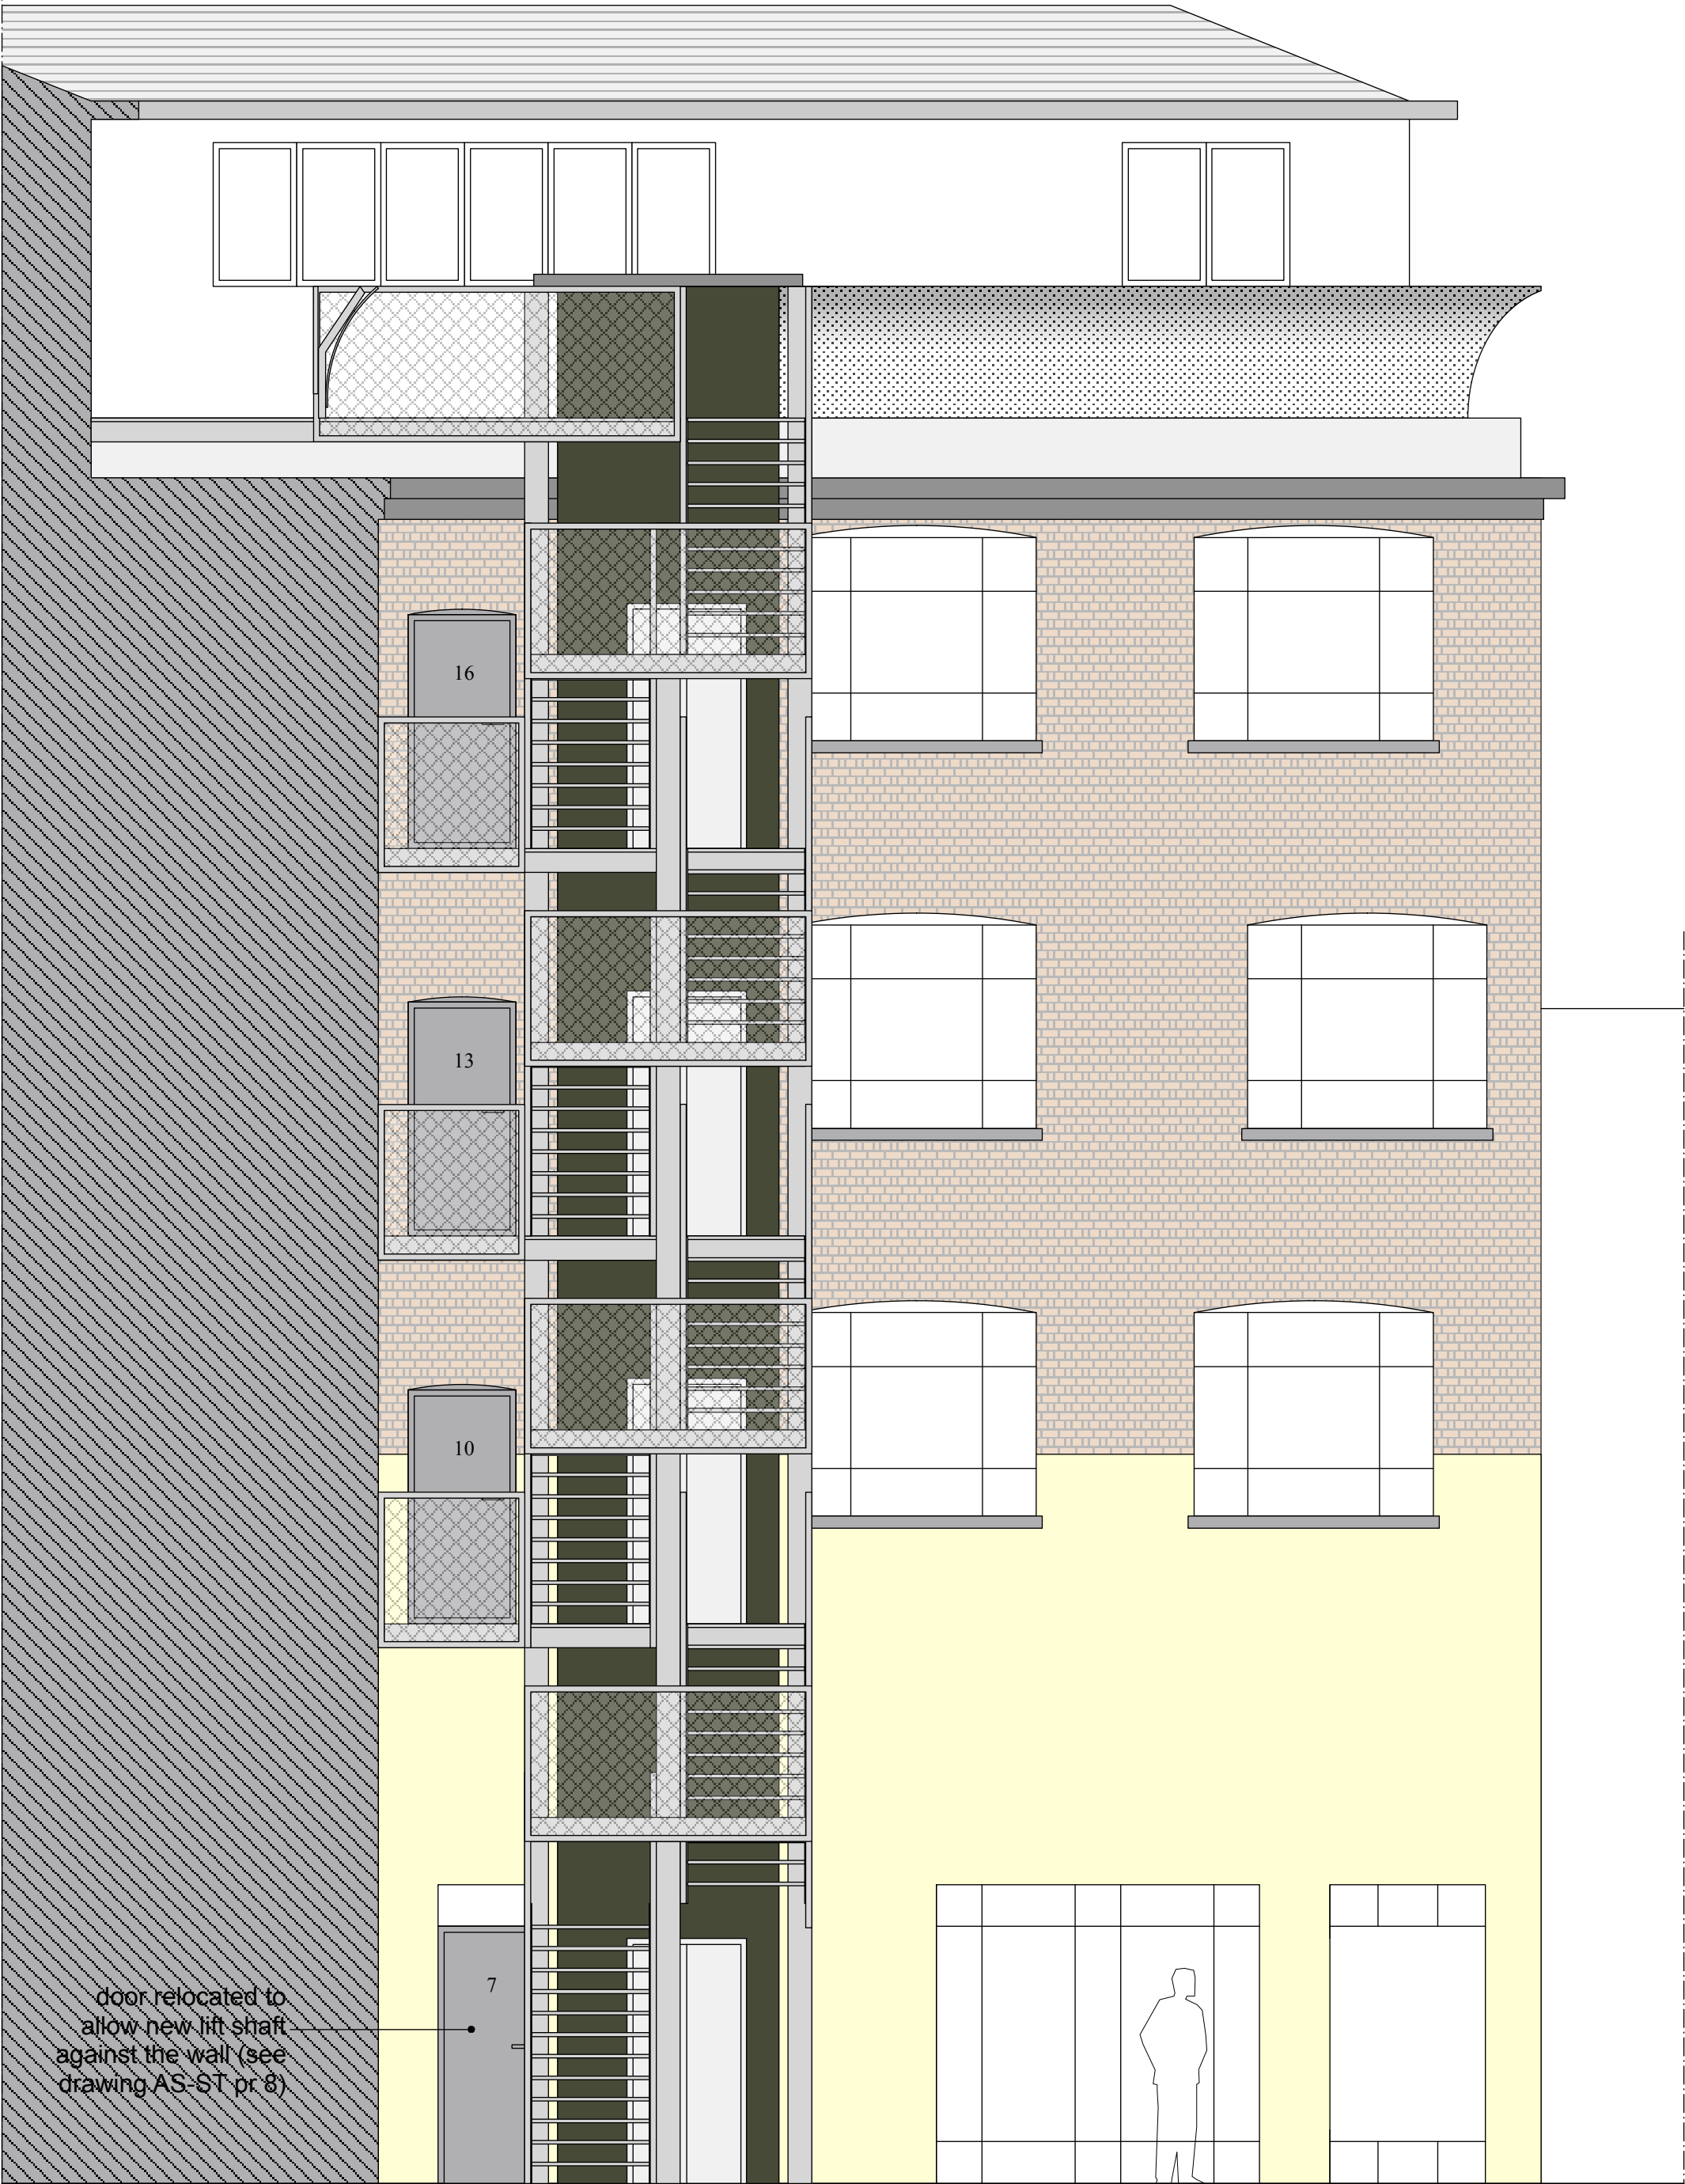

EAST ELEVATION

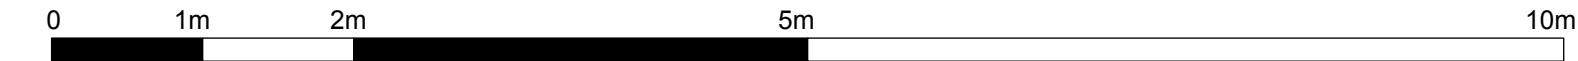

fabrizio lepore architect a_ unit 10 apollo studios / charlton king's road / london NW5 2SB / UK t_ +44 (0)7535 347790 e_ lepore@fabriziolepore.com w_ www.fabriziolepore.com	sheet n° AS-ST pr 7	scale	project
		1:50 / A3	New external stairs and lift - Apollo Studios, Charlton King's Road, London NW5 2SB
		date 19-04-2016	drawing PROPOSED - East elevation