



Notes

1. This drawing is to be read in conjunction with relevant Architects, Engineers and Specialist drawings and specifications.
2. Do not scale from this drawing.

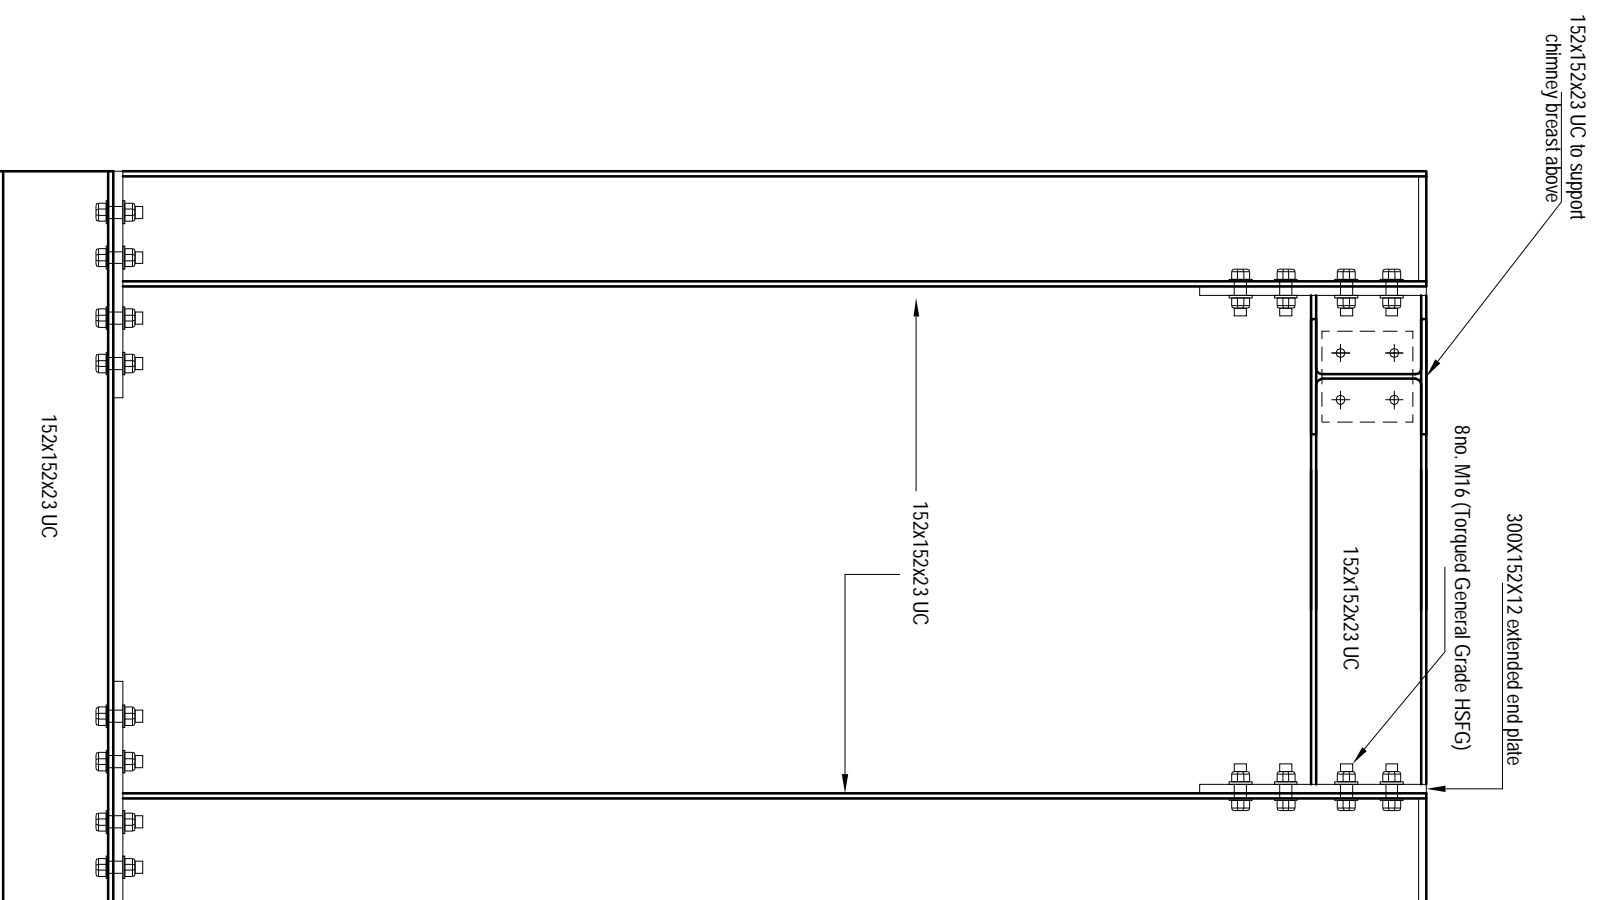

FOR PLANNING

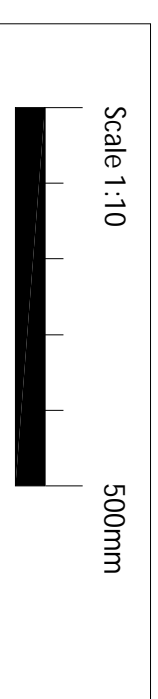

Rev.	Description	VP	VP	PT	Date
-	For Planning Amendment.	VP	VP	PT	14.12.

19 Park Village West

Steel frame

Connection details

Paul Tanner Associates
 Consulting Structural and Civil Engineers

8 Upper High Street, Winchester, SO23 8UT
 Email: admin@paultannerassociates.co.uk
 Tel: 01962 859800

Drawing Ref: 2854-27 Rev: -
 Scale@A3: 1:10 Date: 14.12.15