


Selectaglaze secondary glazing system - see drawings 6214-FAC-D01 & D02

Selectaglaze secondary glazing system - see drawings 6214-FAC-D01 & D02

vaults not surveyed

	PROJECT 5 ARCHITECTURE LLP 8 Waterson Street London E2 8HL	job title 39 FREDERICK STREET, LONDON WC1X 0NB	scale 1:50 @ A3	drawn SA	drawing no. 6214-FS39-P101
	T: +44 (0)20 7739 9131 F: +44 (0)20 7739 3687 E: info@p5a.co.uk	drawing BASEMENT PLAN - PROPOSED SECONDARY GLAZING	date APRIL 2016	checked XX	

Selectaglaze secondary glazing system - see drawings 6214-FAC-D01 & D02

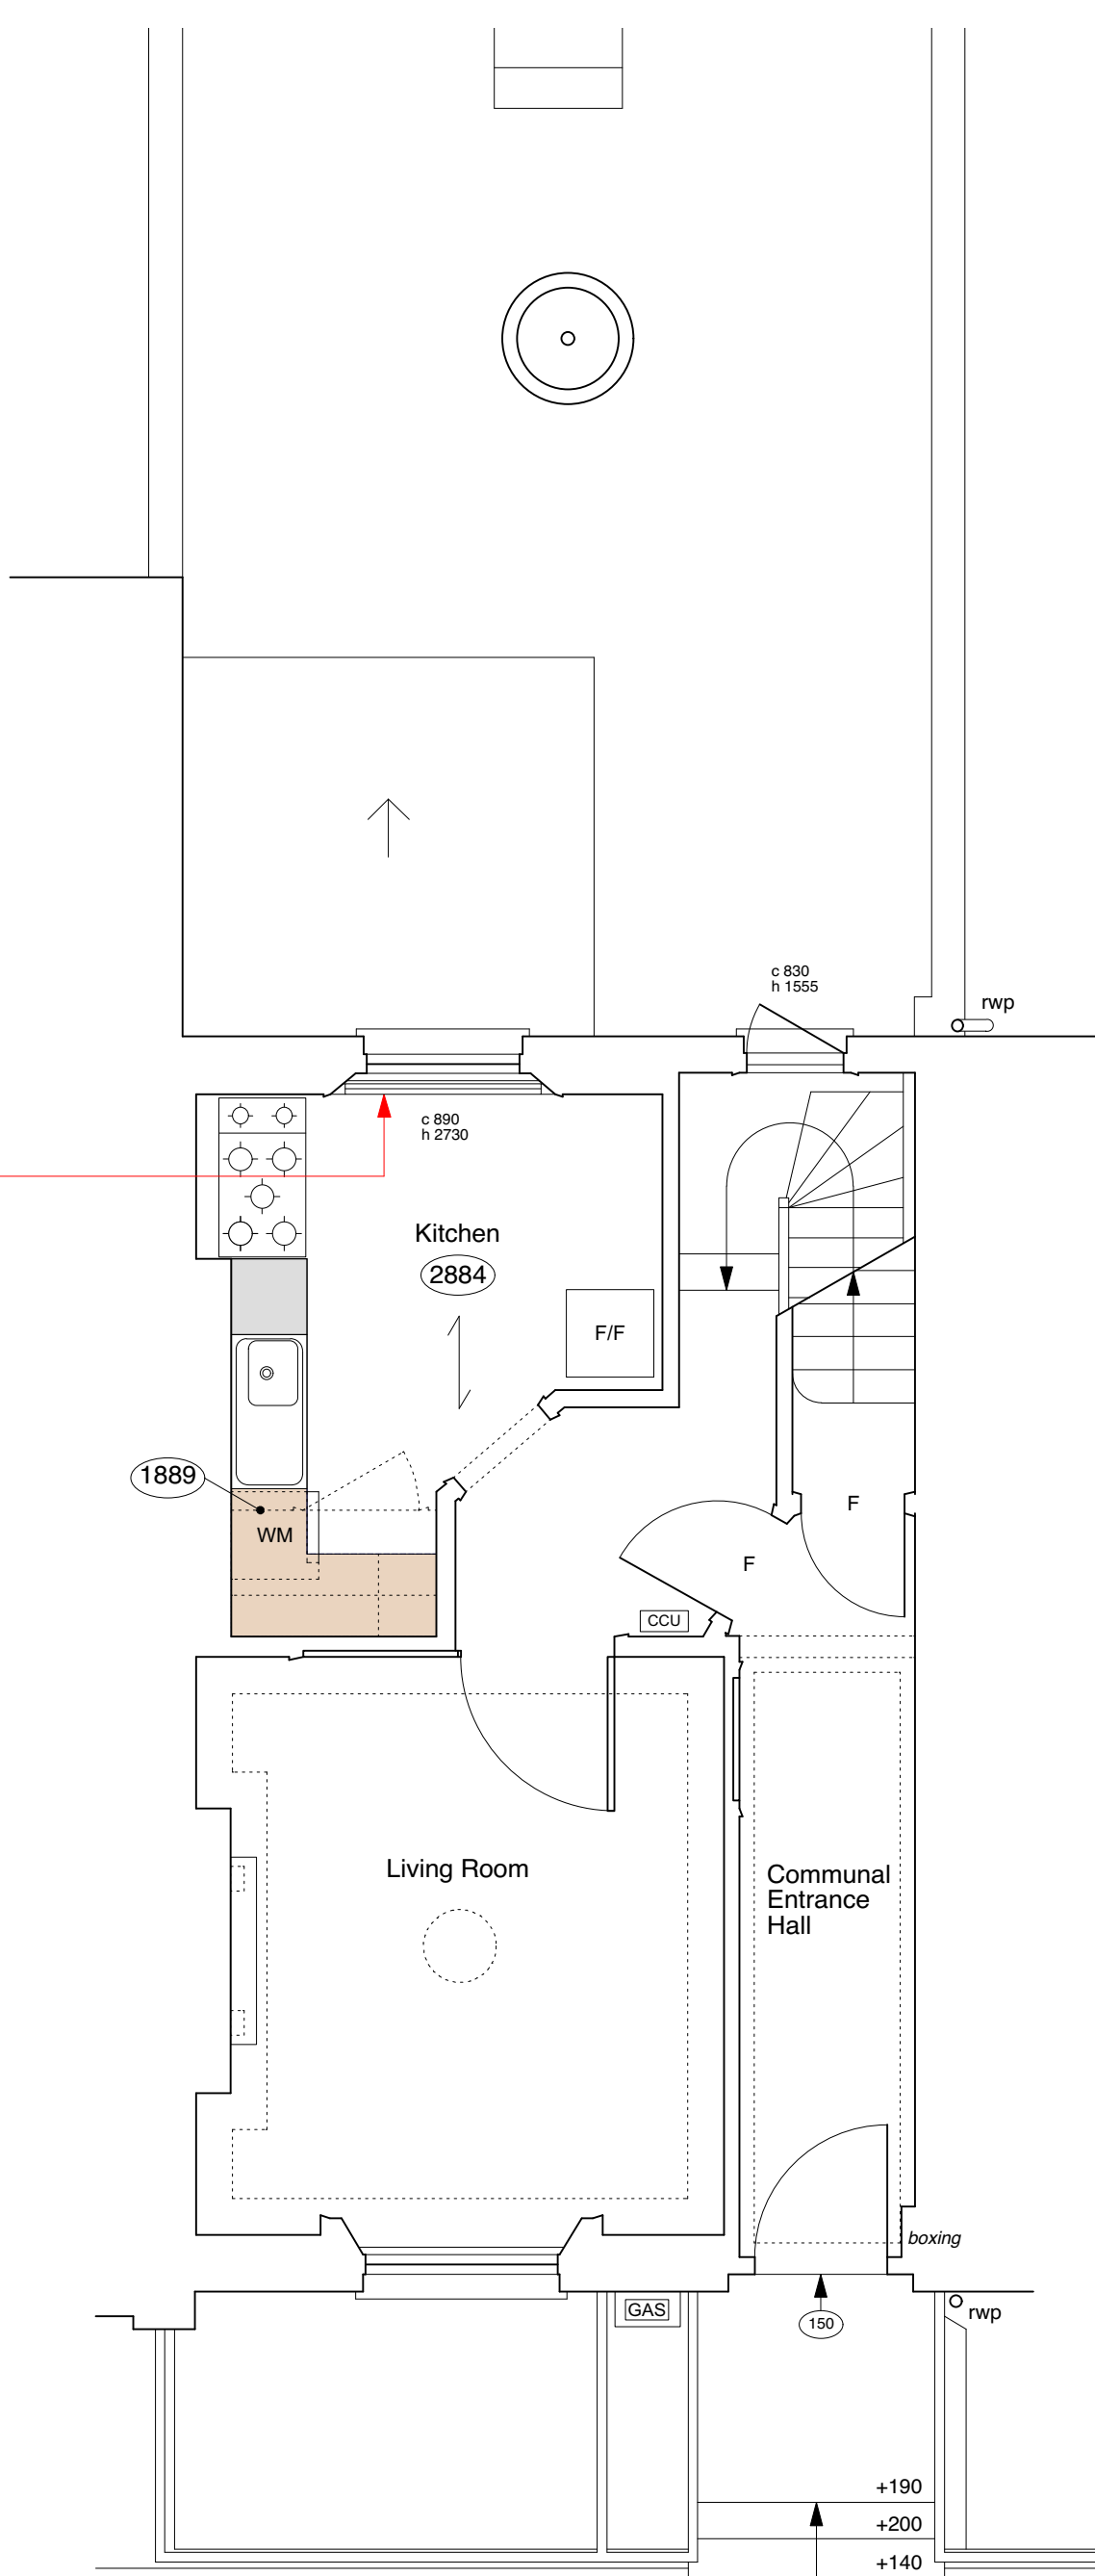

Selectaglaze secondary glazing system - see drawings 6214-FAC-D01 & D02

