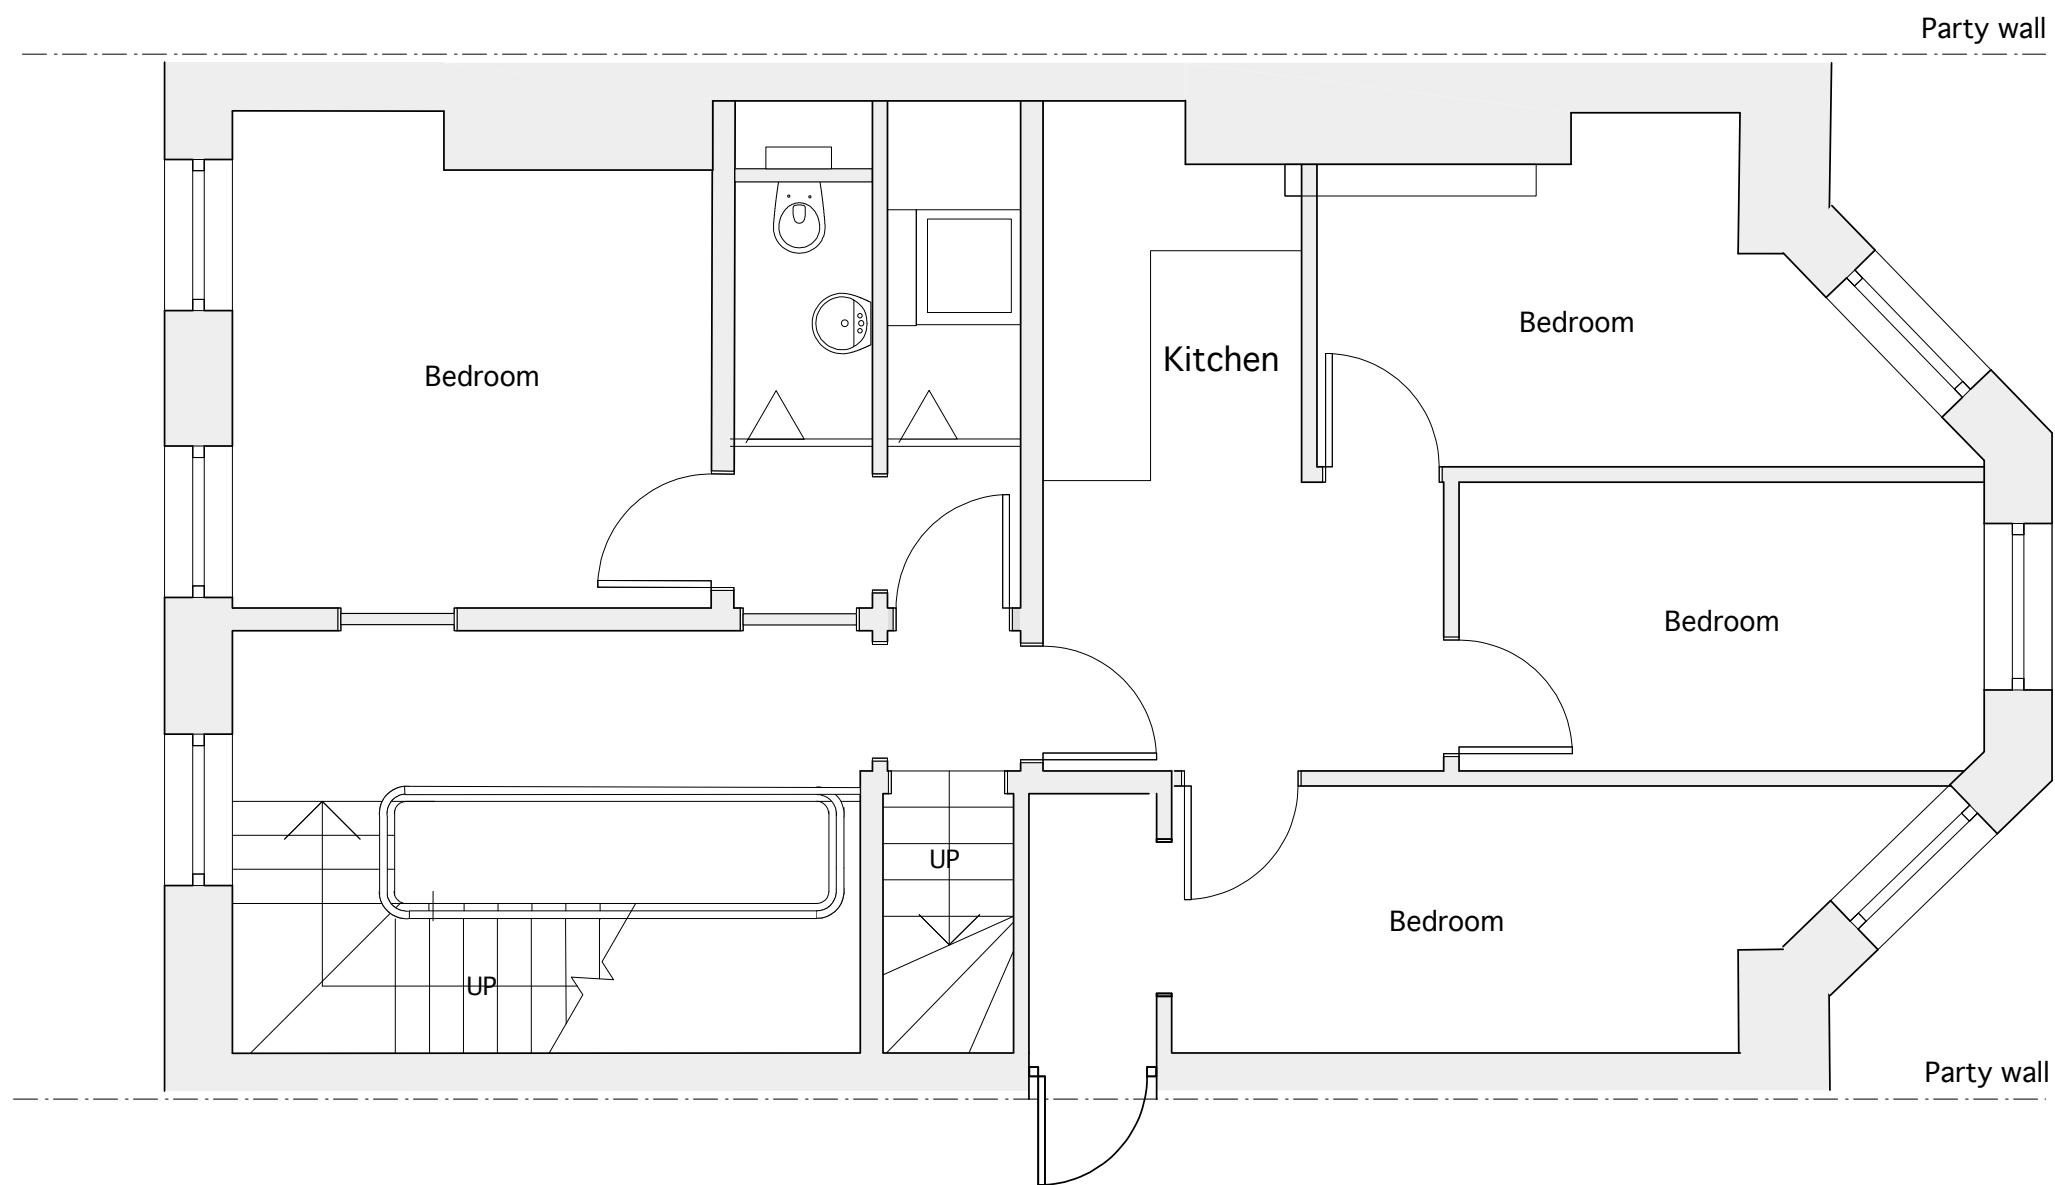


Print A3

		Revisions		project 22 Theobald's Road London WC1X 8PF	Tripos Architects Latymer, The Dell, Kingsclere, Newbury, Hants RG20 5NL tel: 01635 226175 e-mail: info@tripisarchitects.co.uk	Scale	1: 50
				drawing Existing 2nd Floor		Date	April 2016
				Drawing no.		8392.4	