


notes from meeting Sq. Charlotte St. - Austrian

14-02-16

8.11

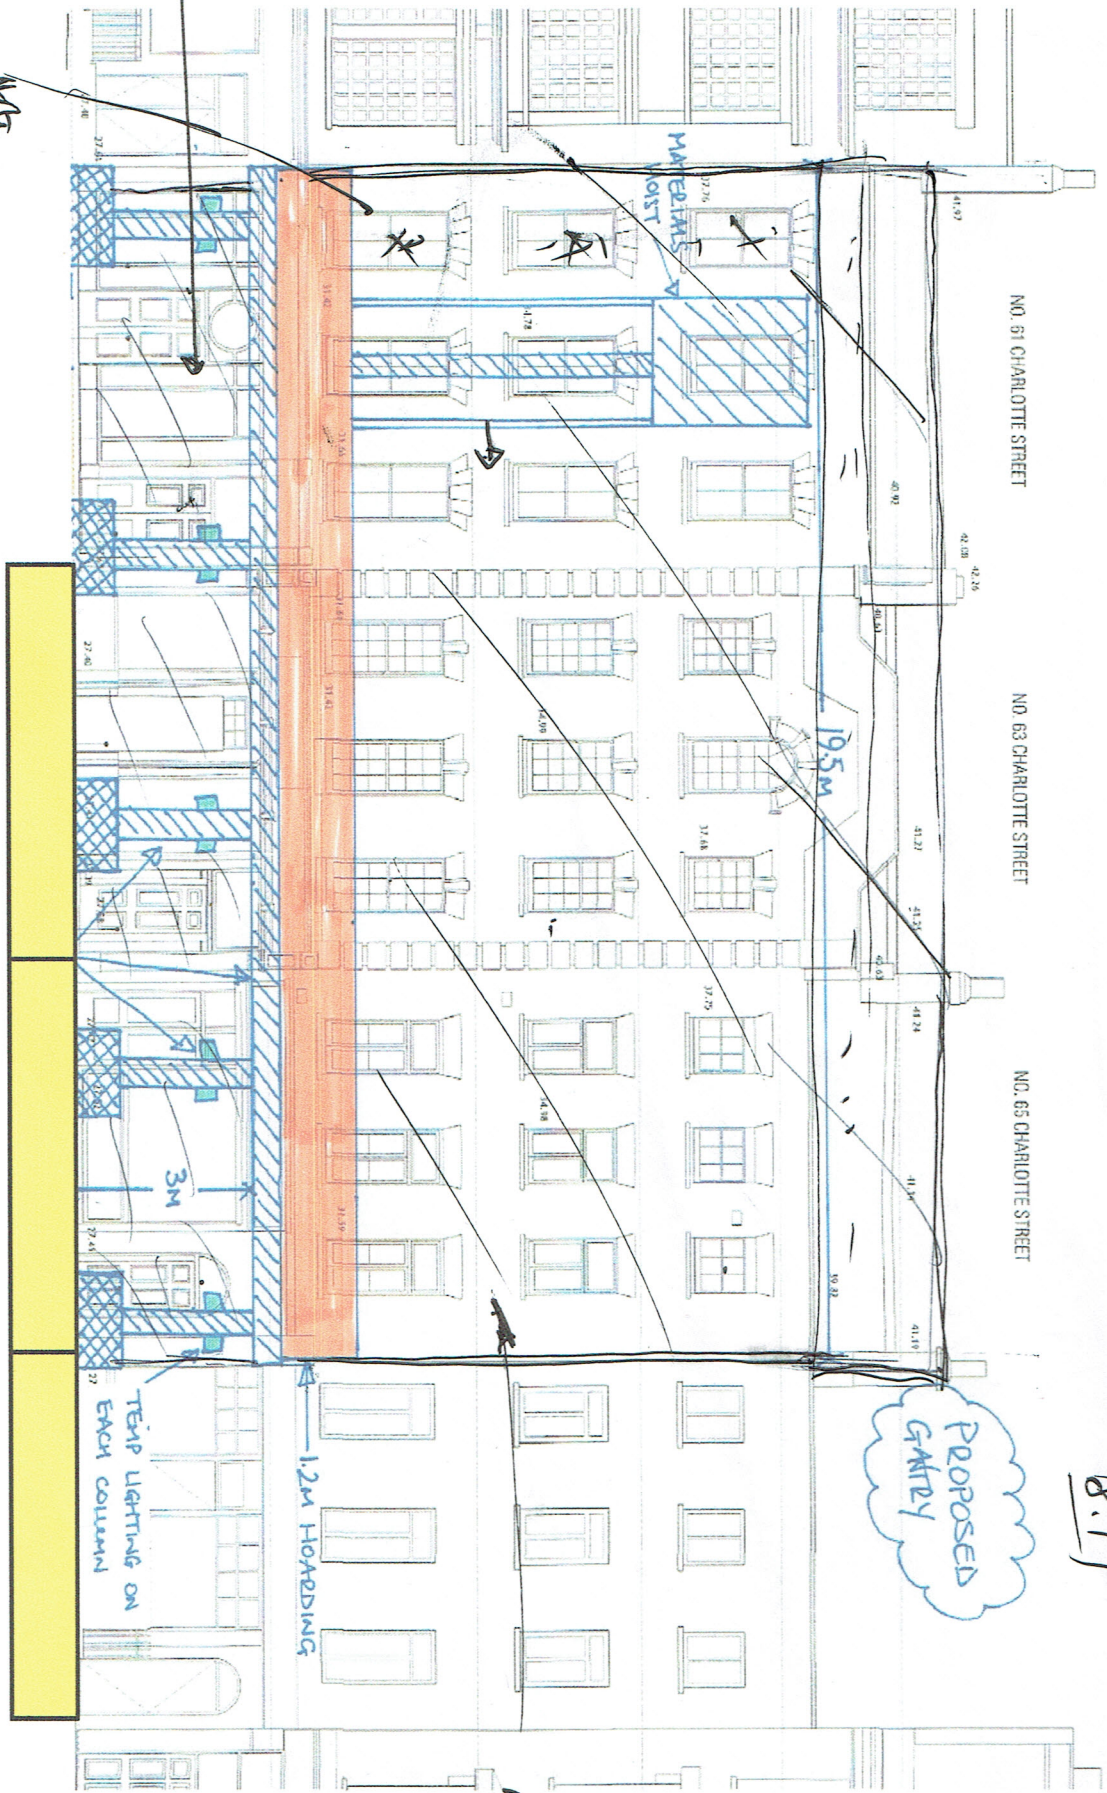

Monobox + Scaffold STAIN ON sketch

WORKING Scaffolding in

PROPOSED GALLERY

1.2m HOARDING

TEMP LIGHTING ON EACH COLUMN

3M

19.5m

MARKED HOIST

2nd. Doctors Bay WINDOWS NEAREST TO NO. 61

NB

A plan of the gaiting level showing the scaffold + hoist locations