




1 Existing Elevation  
01-103 / 1:50 @ A1

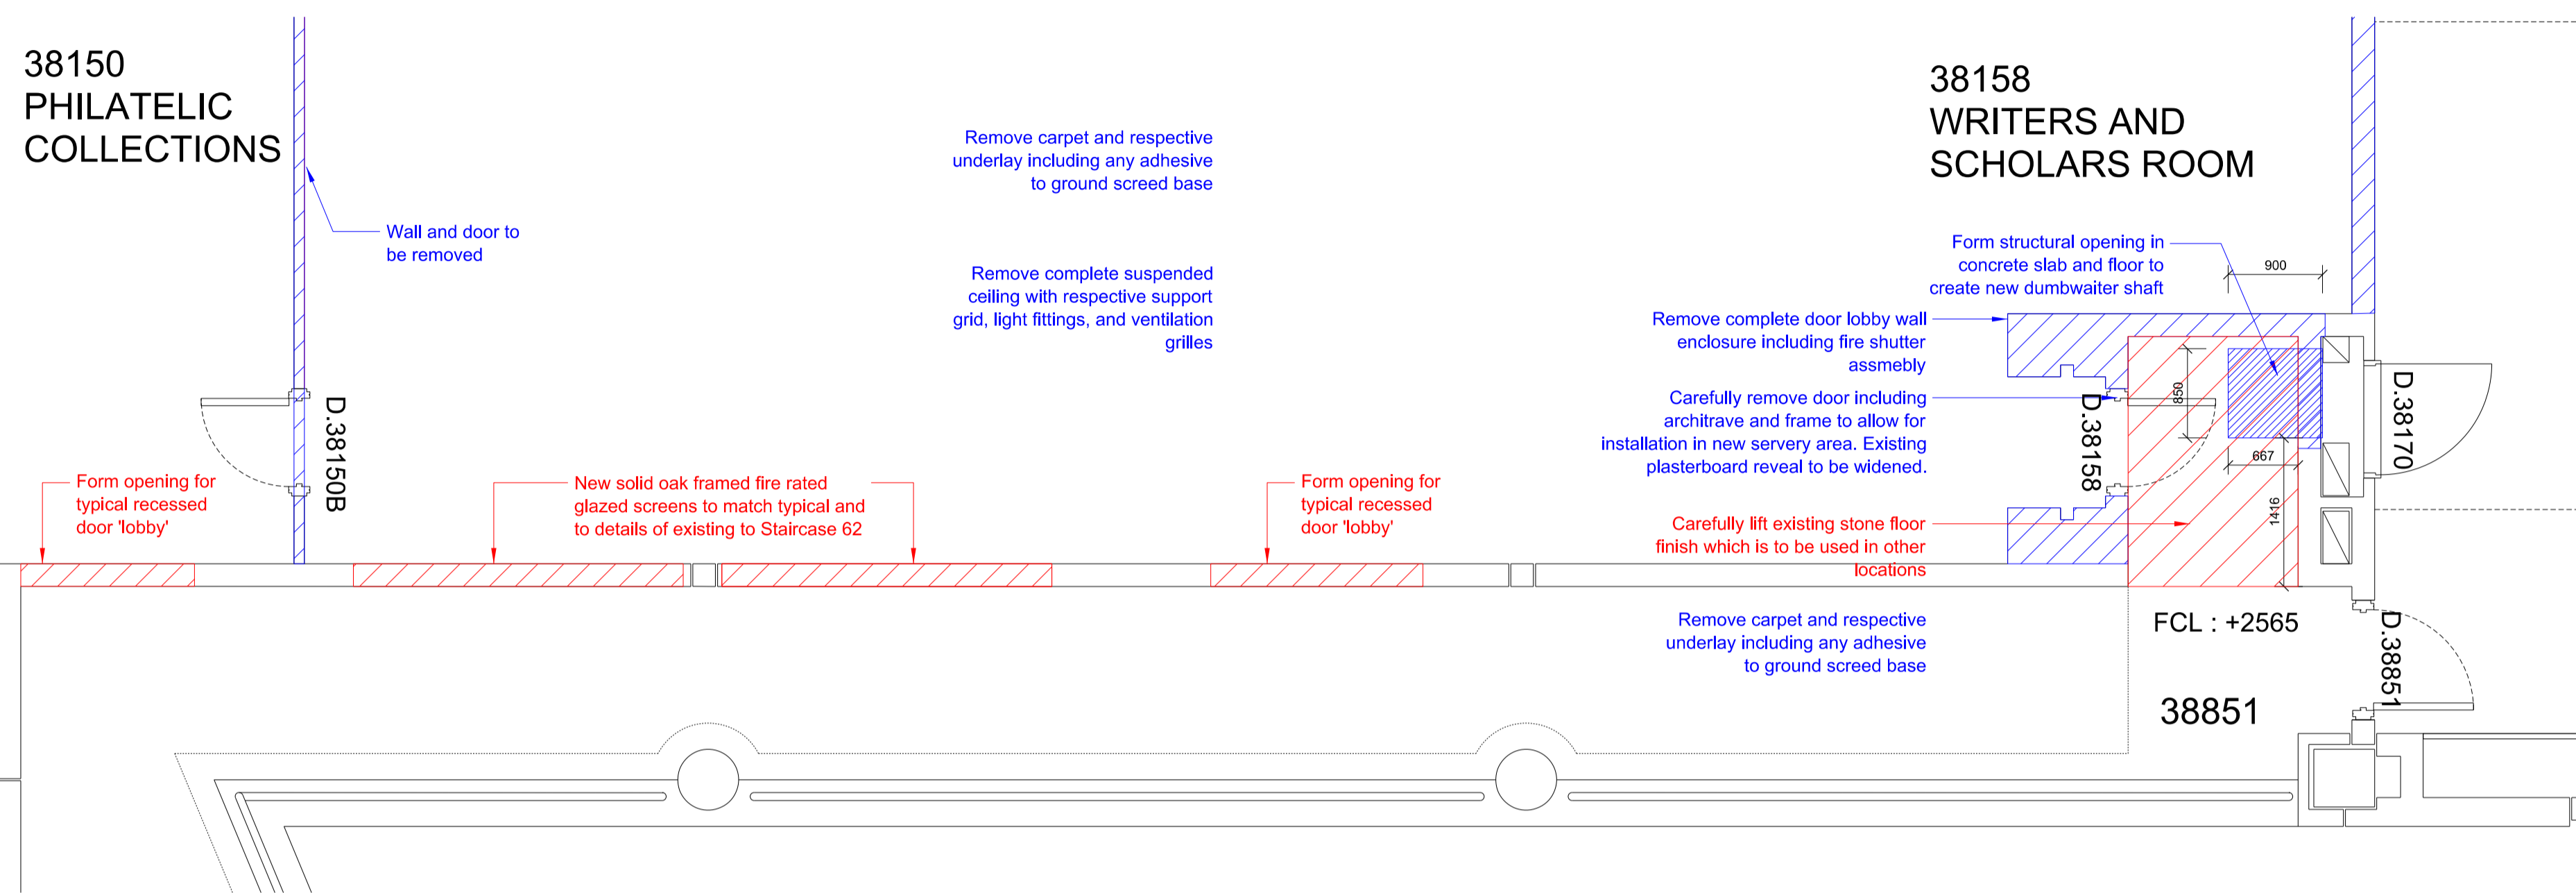

2 Existing Plan  
01-103 / 1:50 @ A1

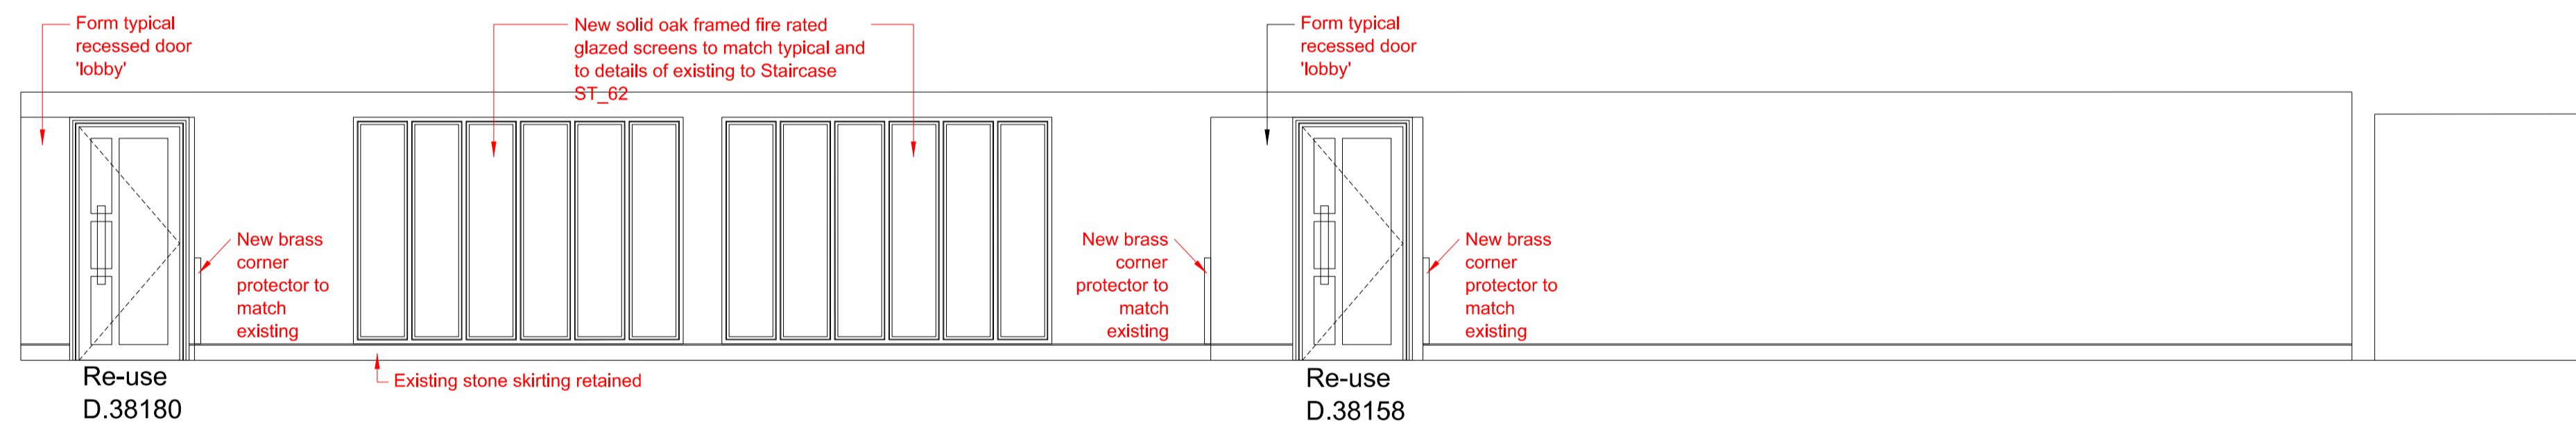

3 Proposed Elevation  
01-103 / 1:50 @ A1

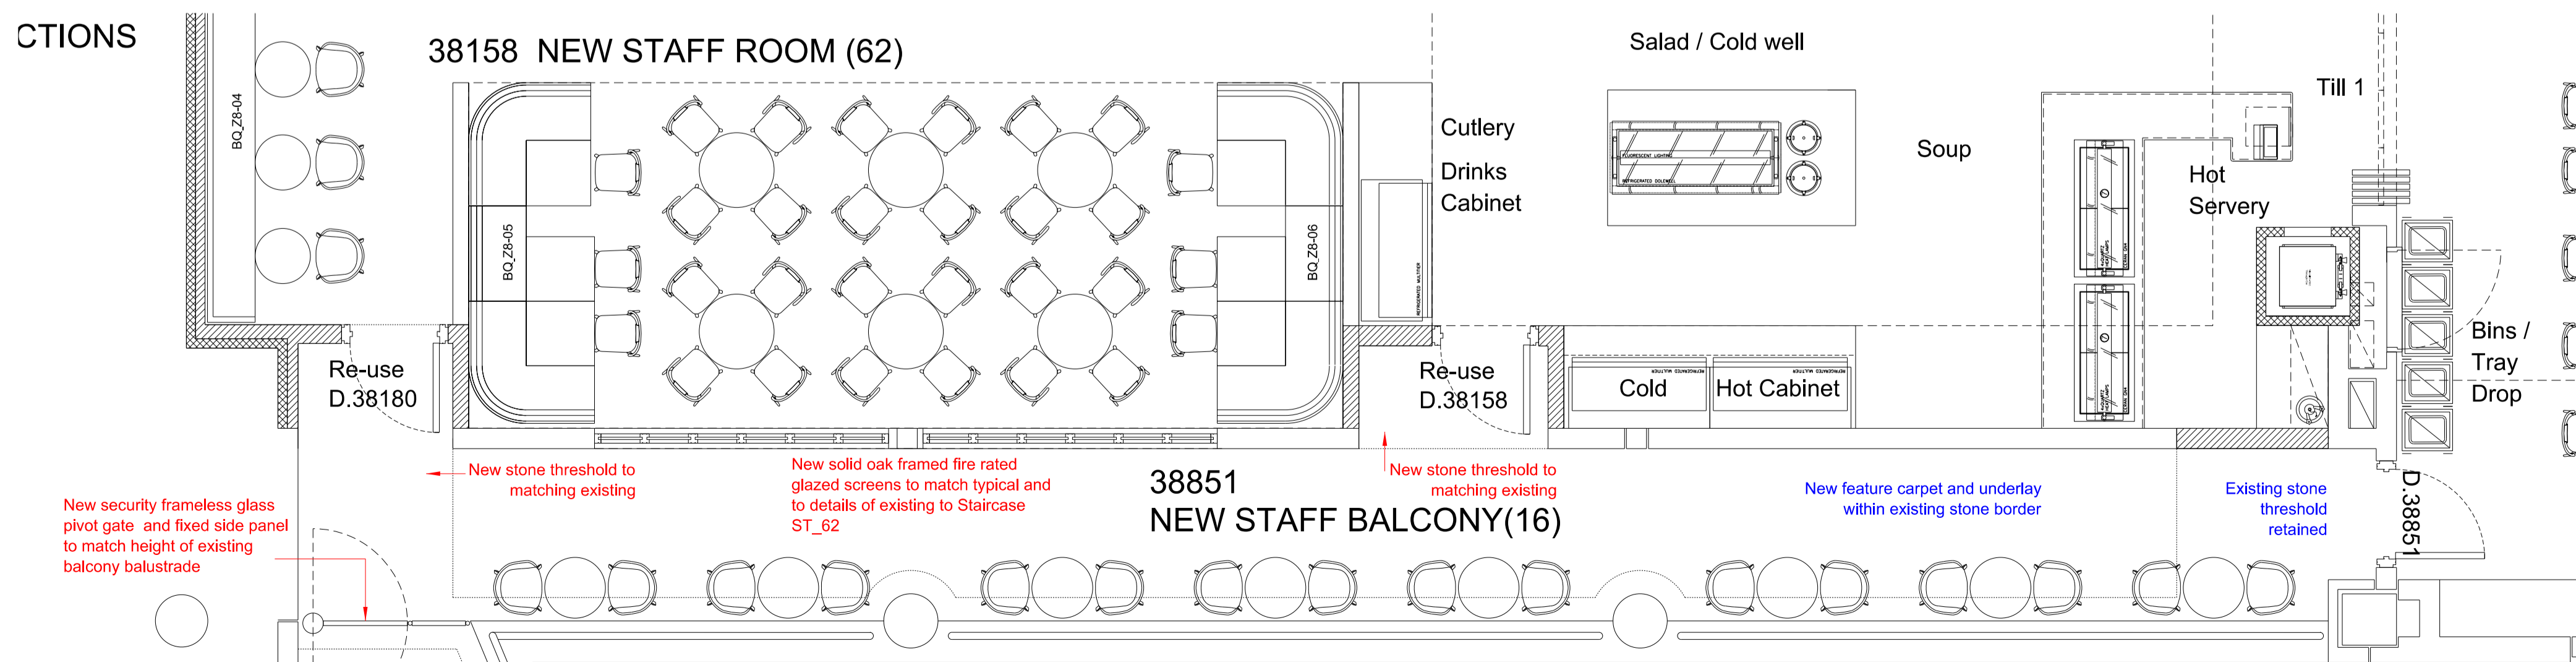

4 Proposed Plan  
01-103 / 1:50 @ A1

Do not scale from this drawing.  
This drawing may not be based on an accurate survey.  
DMR do not accept responsibility for dimensions taken from this drawing.



The Contractor is to check all building and site dimensions prior to construction or production. All discrepancies and omissions on site must be reported to DMR for comment or approval prior to commencing works.

This drawing is to be read and checked in conjunction with engineer's and other specialist drawings & specifications.

The drawing and the works depicted are the copyright of this practice and may not be reproduced except by written permission.

REV	DATE	DESCRIPTION	BY	CHKD
PL1	11/4/16	Issued for Listed Building Consent	RB	JEM

■ proposed works not requiring listed building permission  
■ proposed works requiring listed building permission

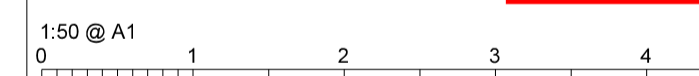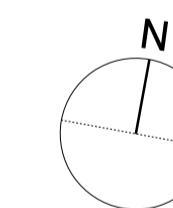

**de**  
**matos**  
**ryan**

99-100 Turnmill Street  
London EC1M 5QP  
T 020 7336 0100  
mail@dematosryan.co.uk

PROJECT NAME  
**THE BRITISH LIBRARY**  
Member and Conference Facilities  
96 Euston Road, London, NW1 2DB

TITLE  
Third Floor - Zone 8  
Existing & Proposed  
Balcony along Writers and Scholars Room

SCALE	DATE	BY	CHECKED
1:50	@A1	05.01.16	RB
1:100	@A3		JEM

STATUS  
**PLANNING**

DOCUMENT No. 583\_A\_Z8\_01-103  
REV PL1