

CLIENT:
Latis Homes

TITLE:
PROPOSED SECTION AA


PROJECT:
15 GREAT JAMES STREET

SCALE:
1:100@A3

DRG NO.:
0066_GA_5

DRAWN: JA CHECKED: KP DATE: 21/04/2016

NOTES :

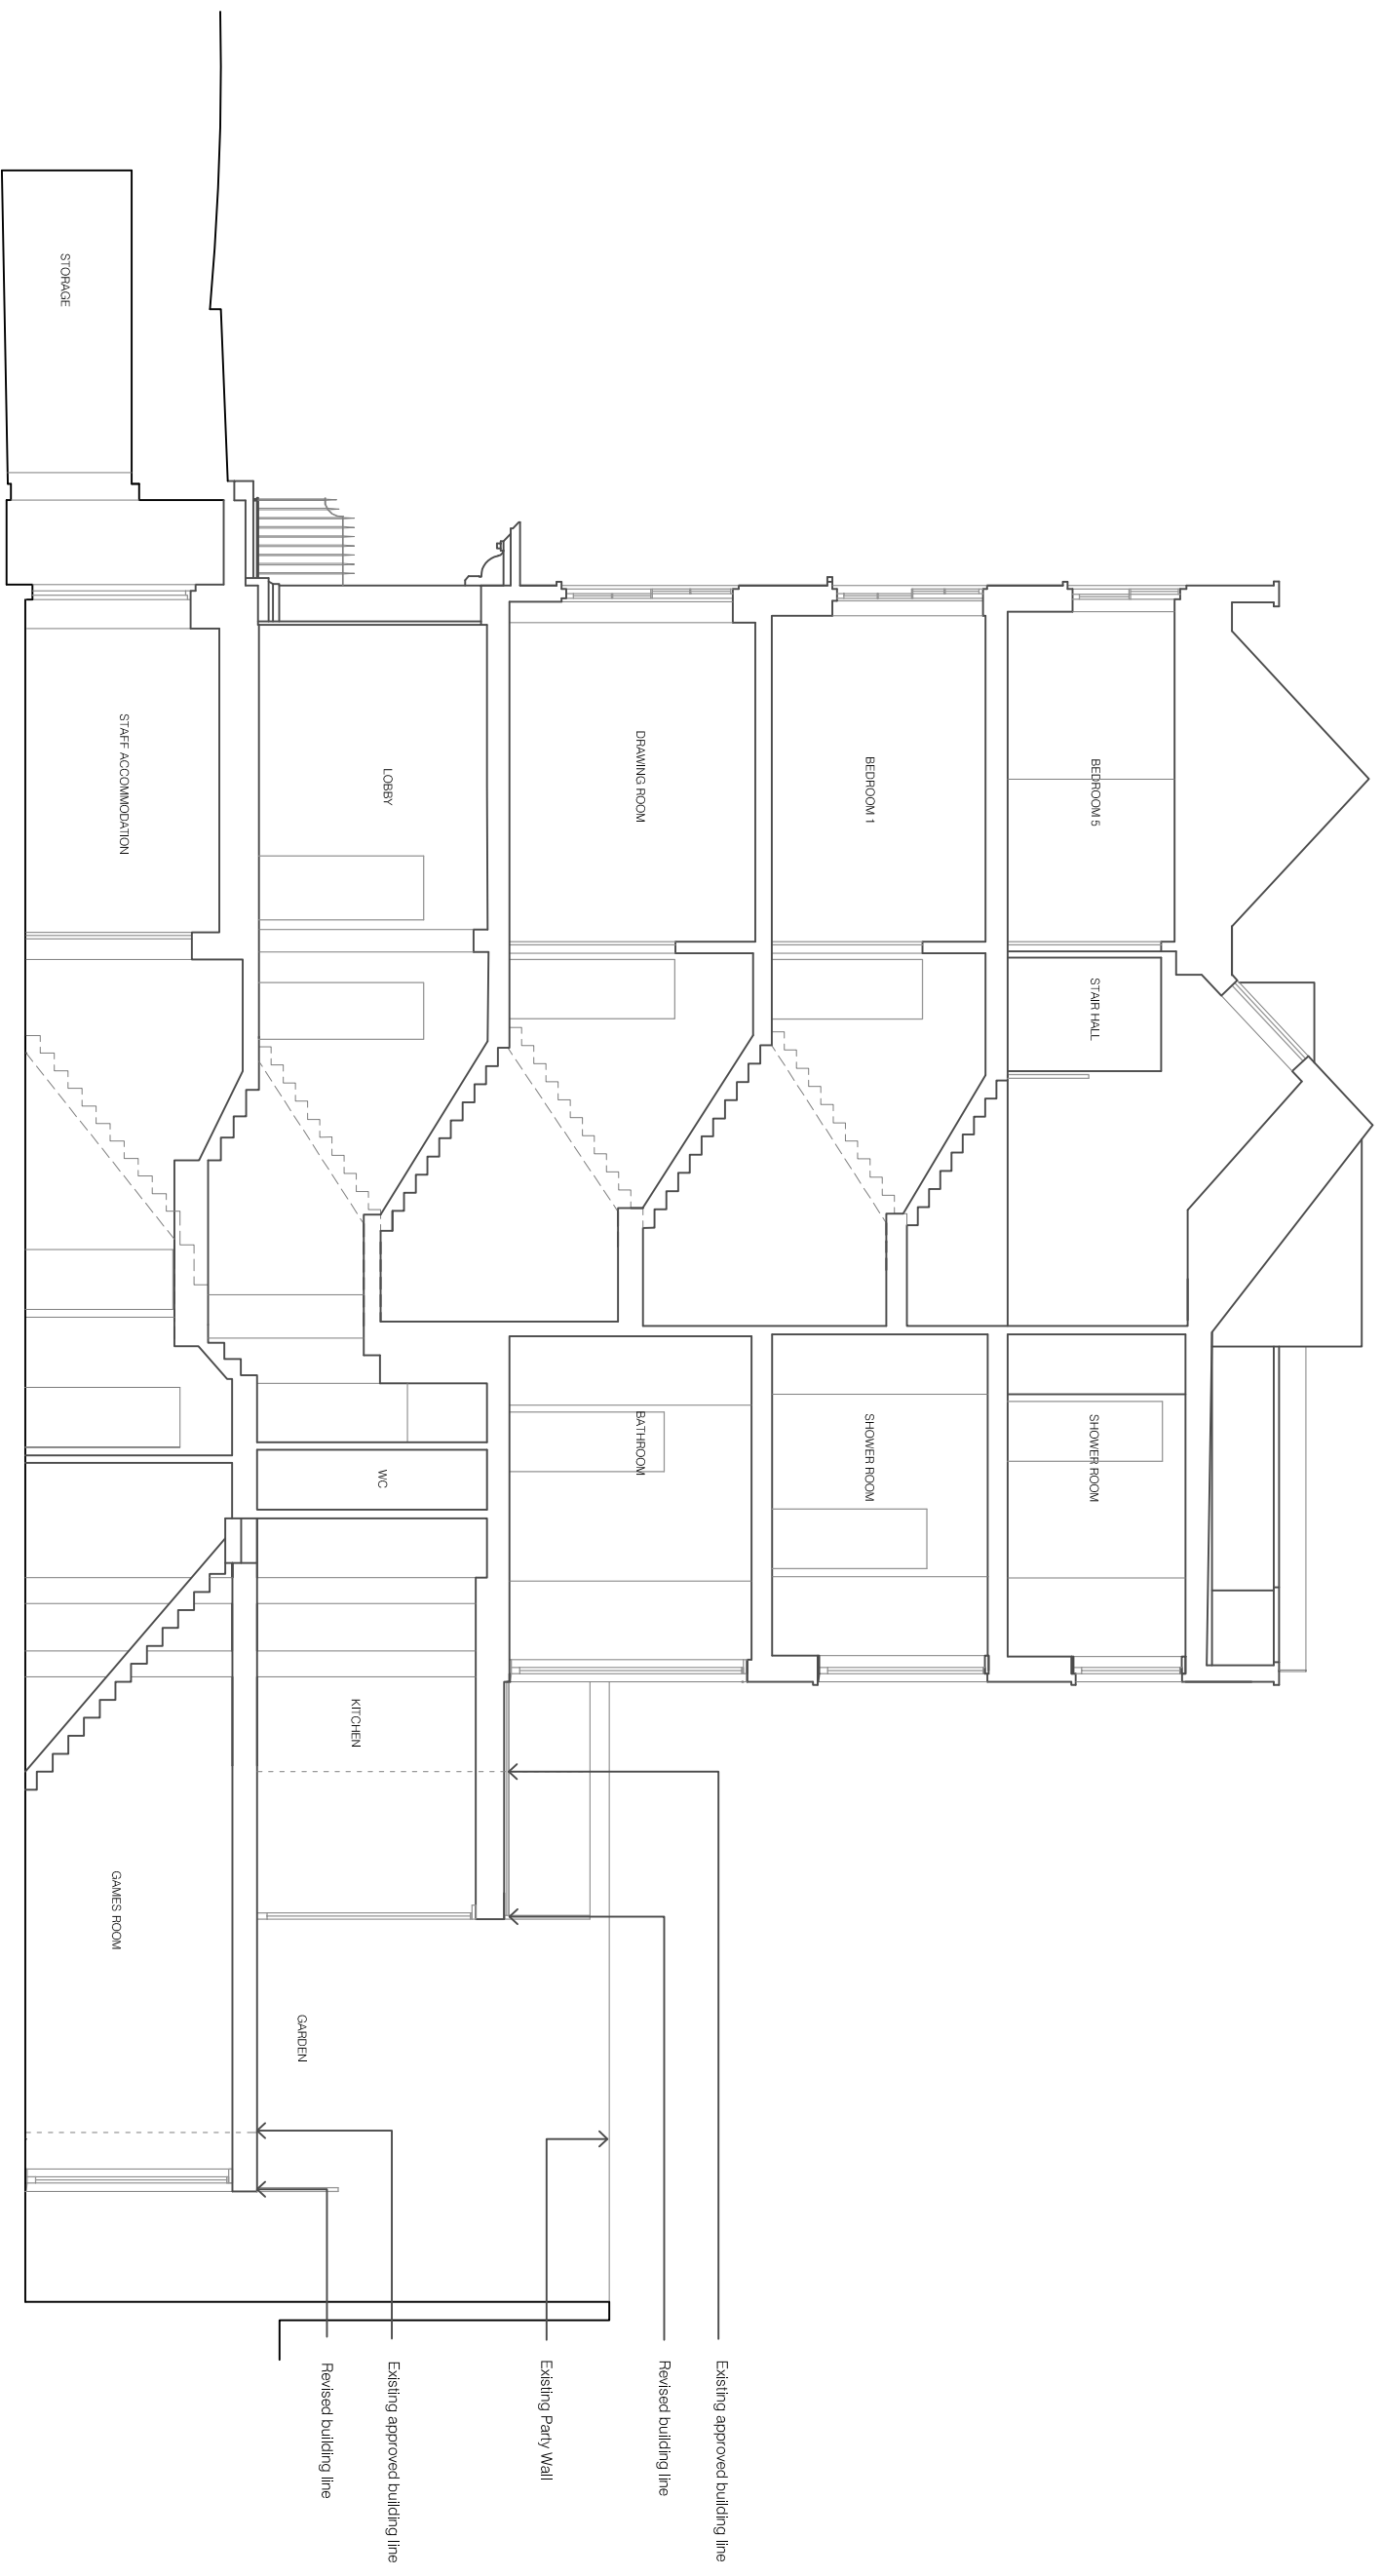

No.15 SECTION A-A

This drawing is the Copy right of Latis limited.

This drawing has been produced electronically and may have been photo reduced or enlarged when copied. Do not scale from drawing. Work only to figured dimensions.

This drawing is to be read in conjunction with relevant consultants and engineers drawings and specifications.