




01 FIREPLACE 1.1 PLAN
1:20

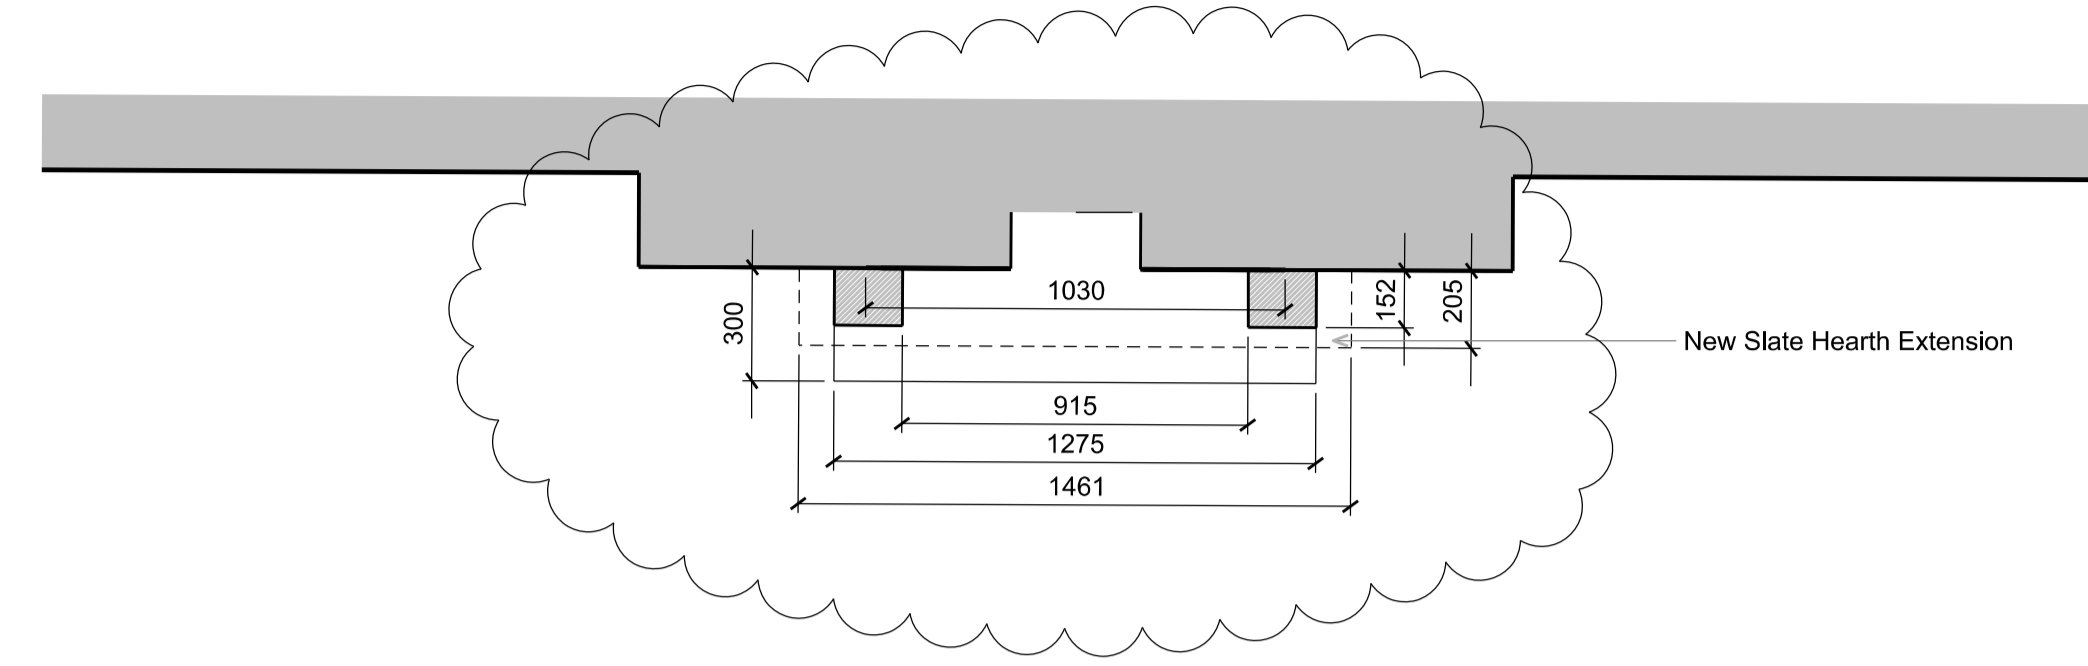

03 FIREPLACE 1.5 PLAN
1:20

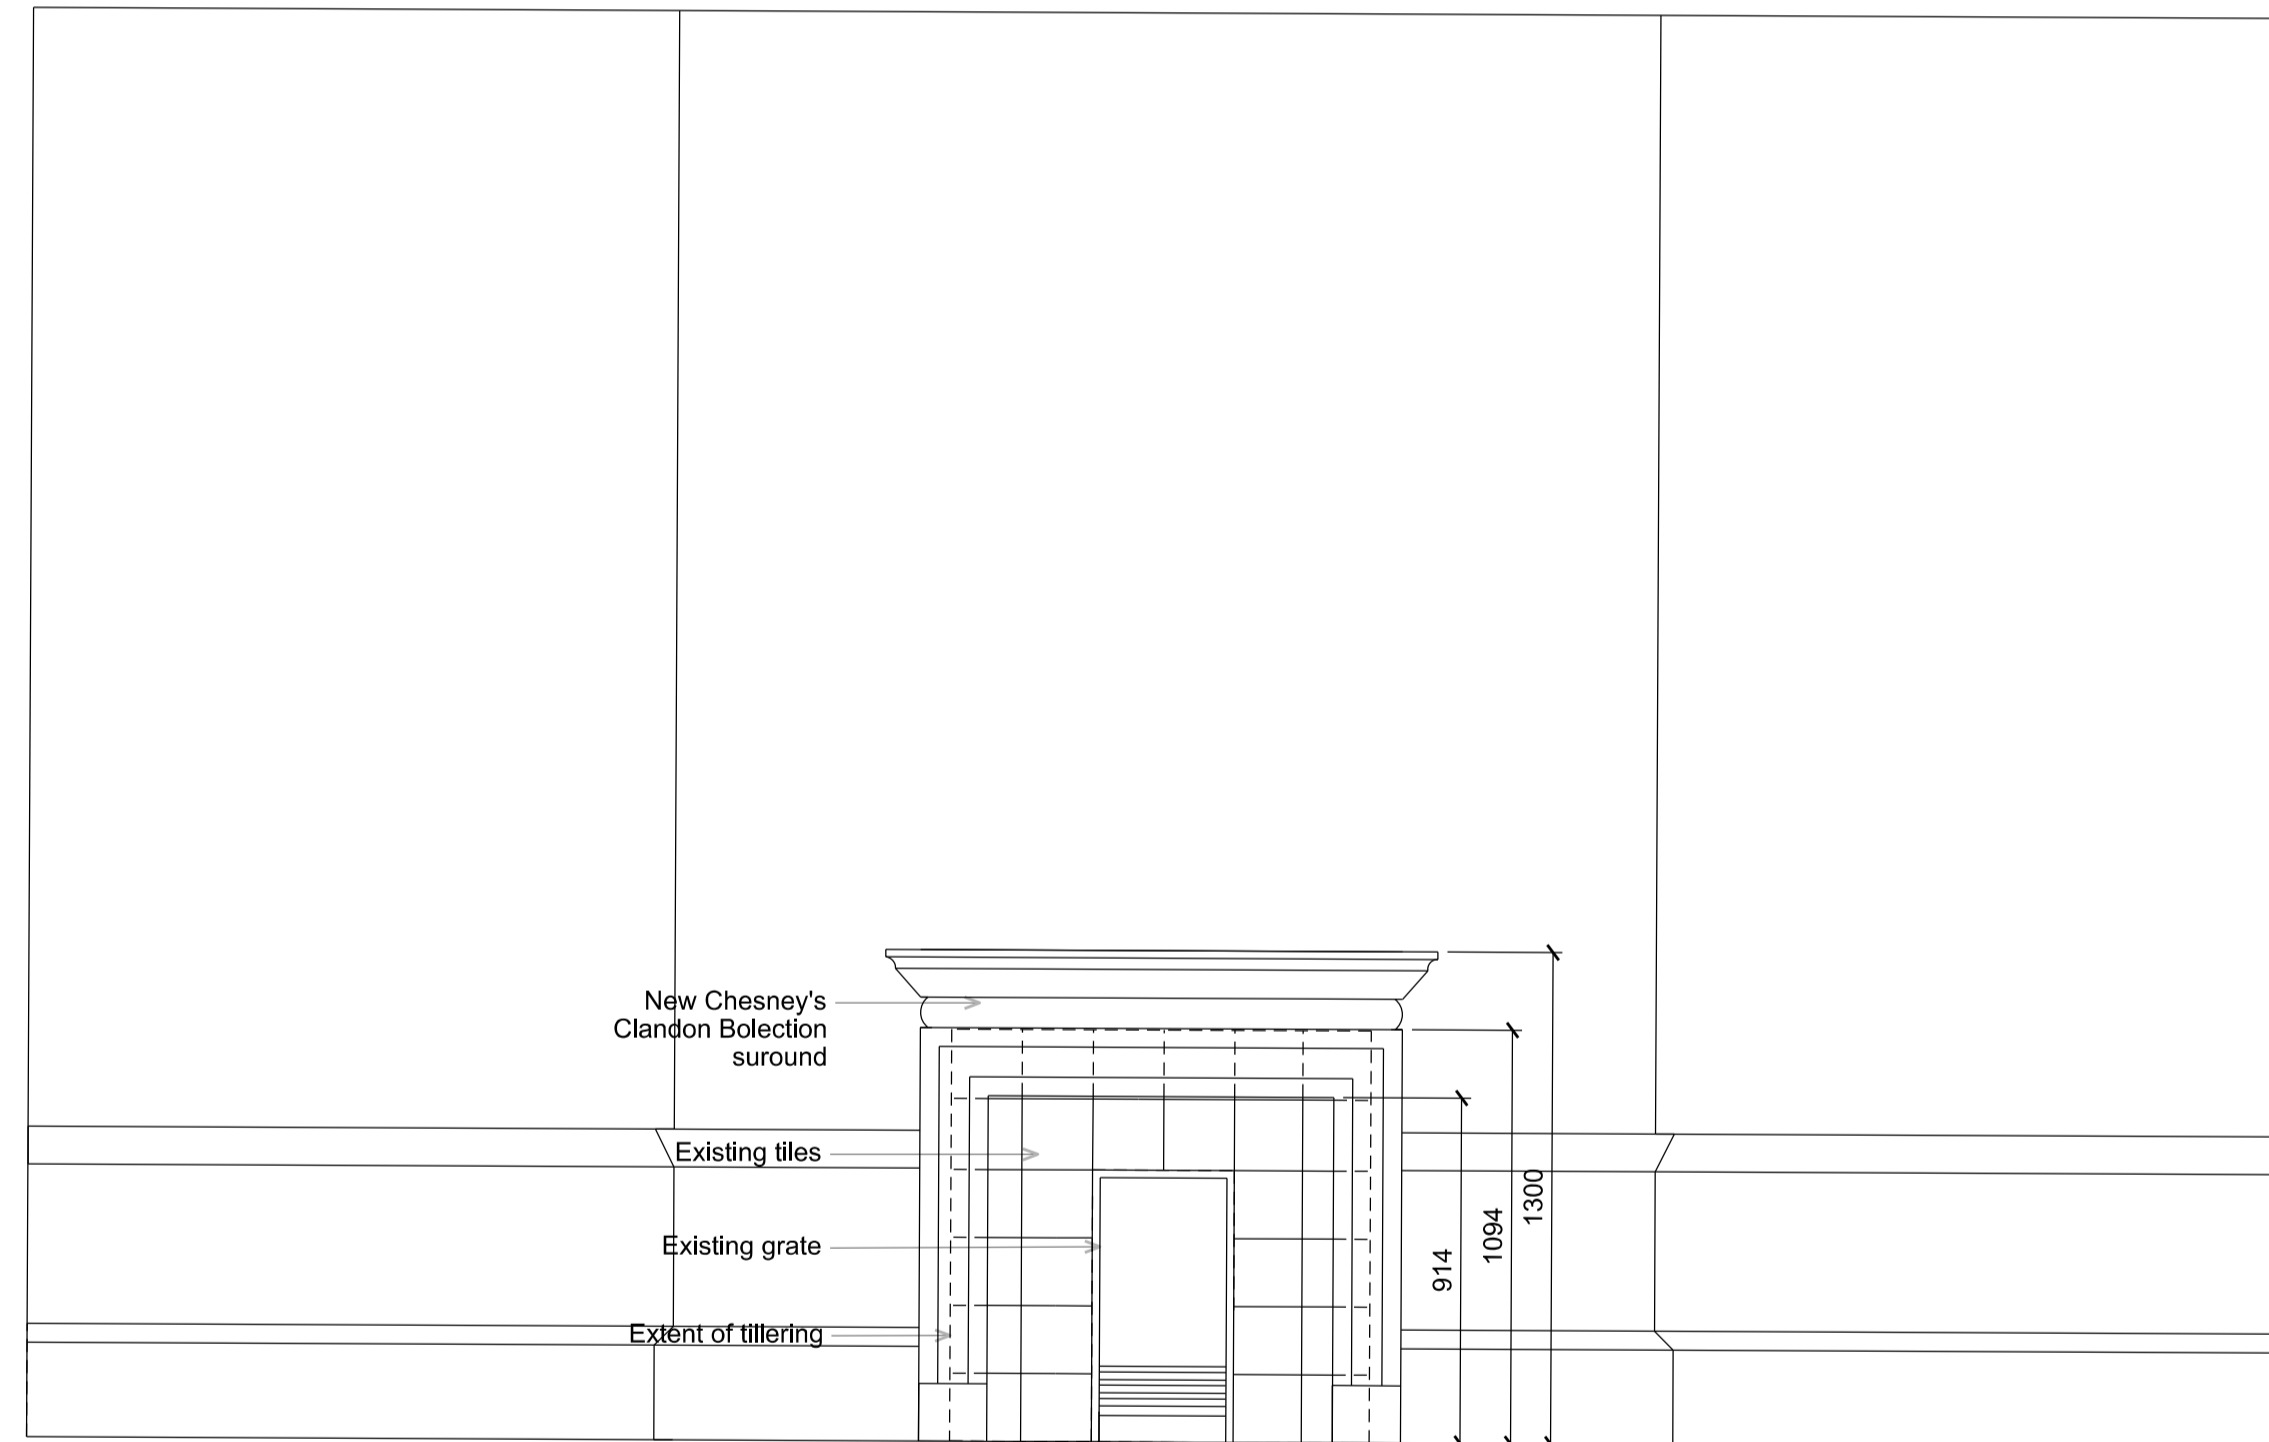

02 FIREPLACE 1.1 ELEVATION
1:20

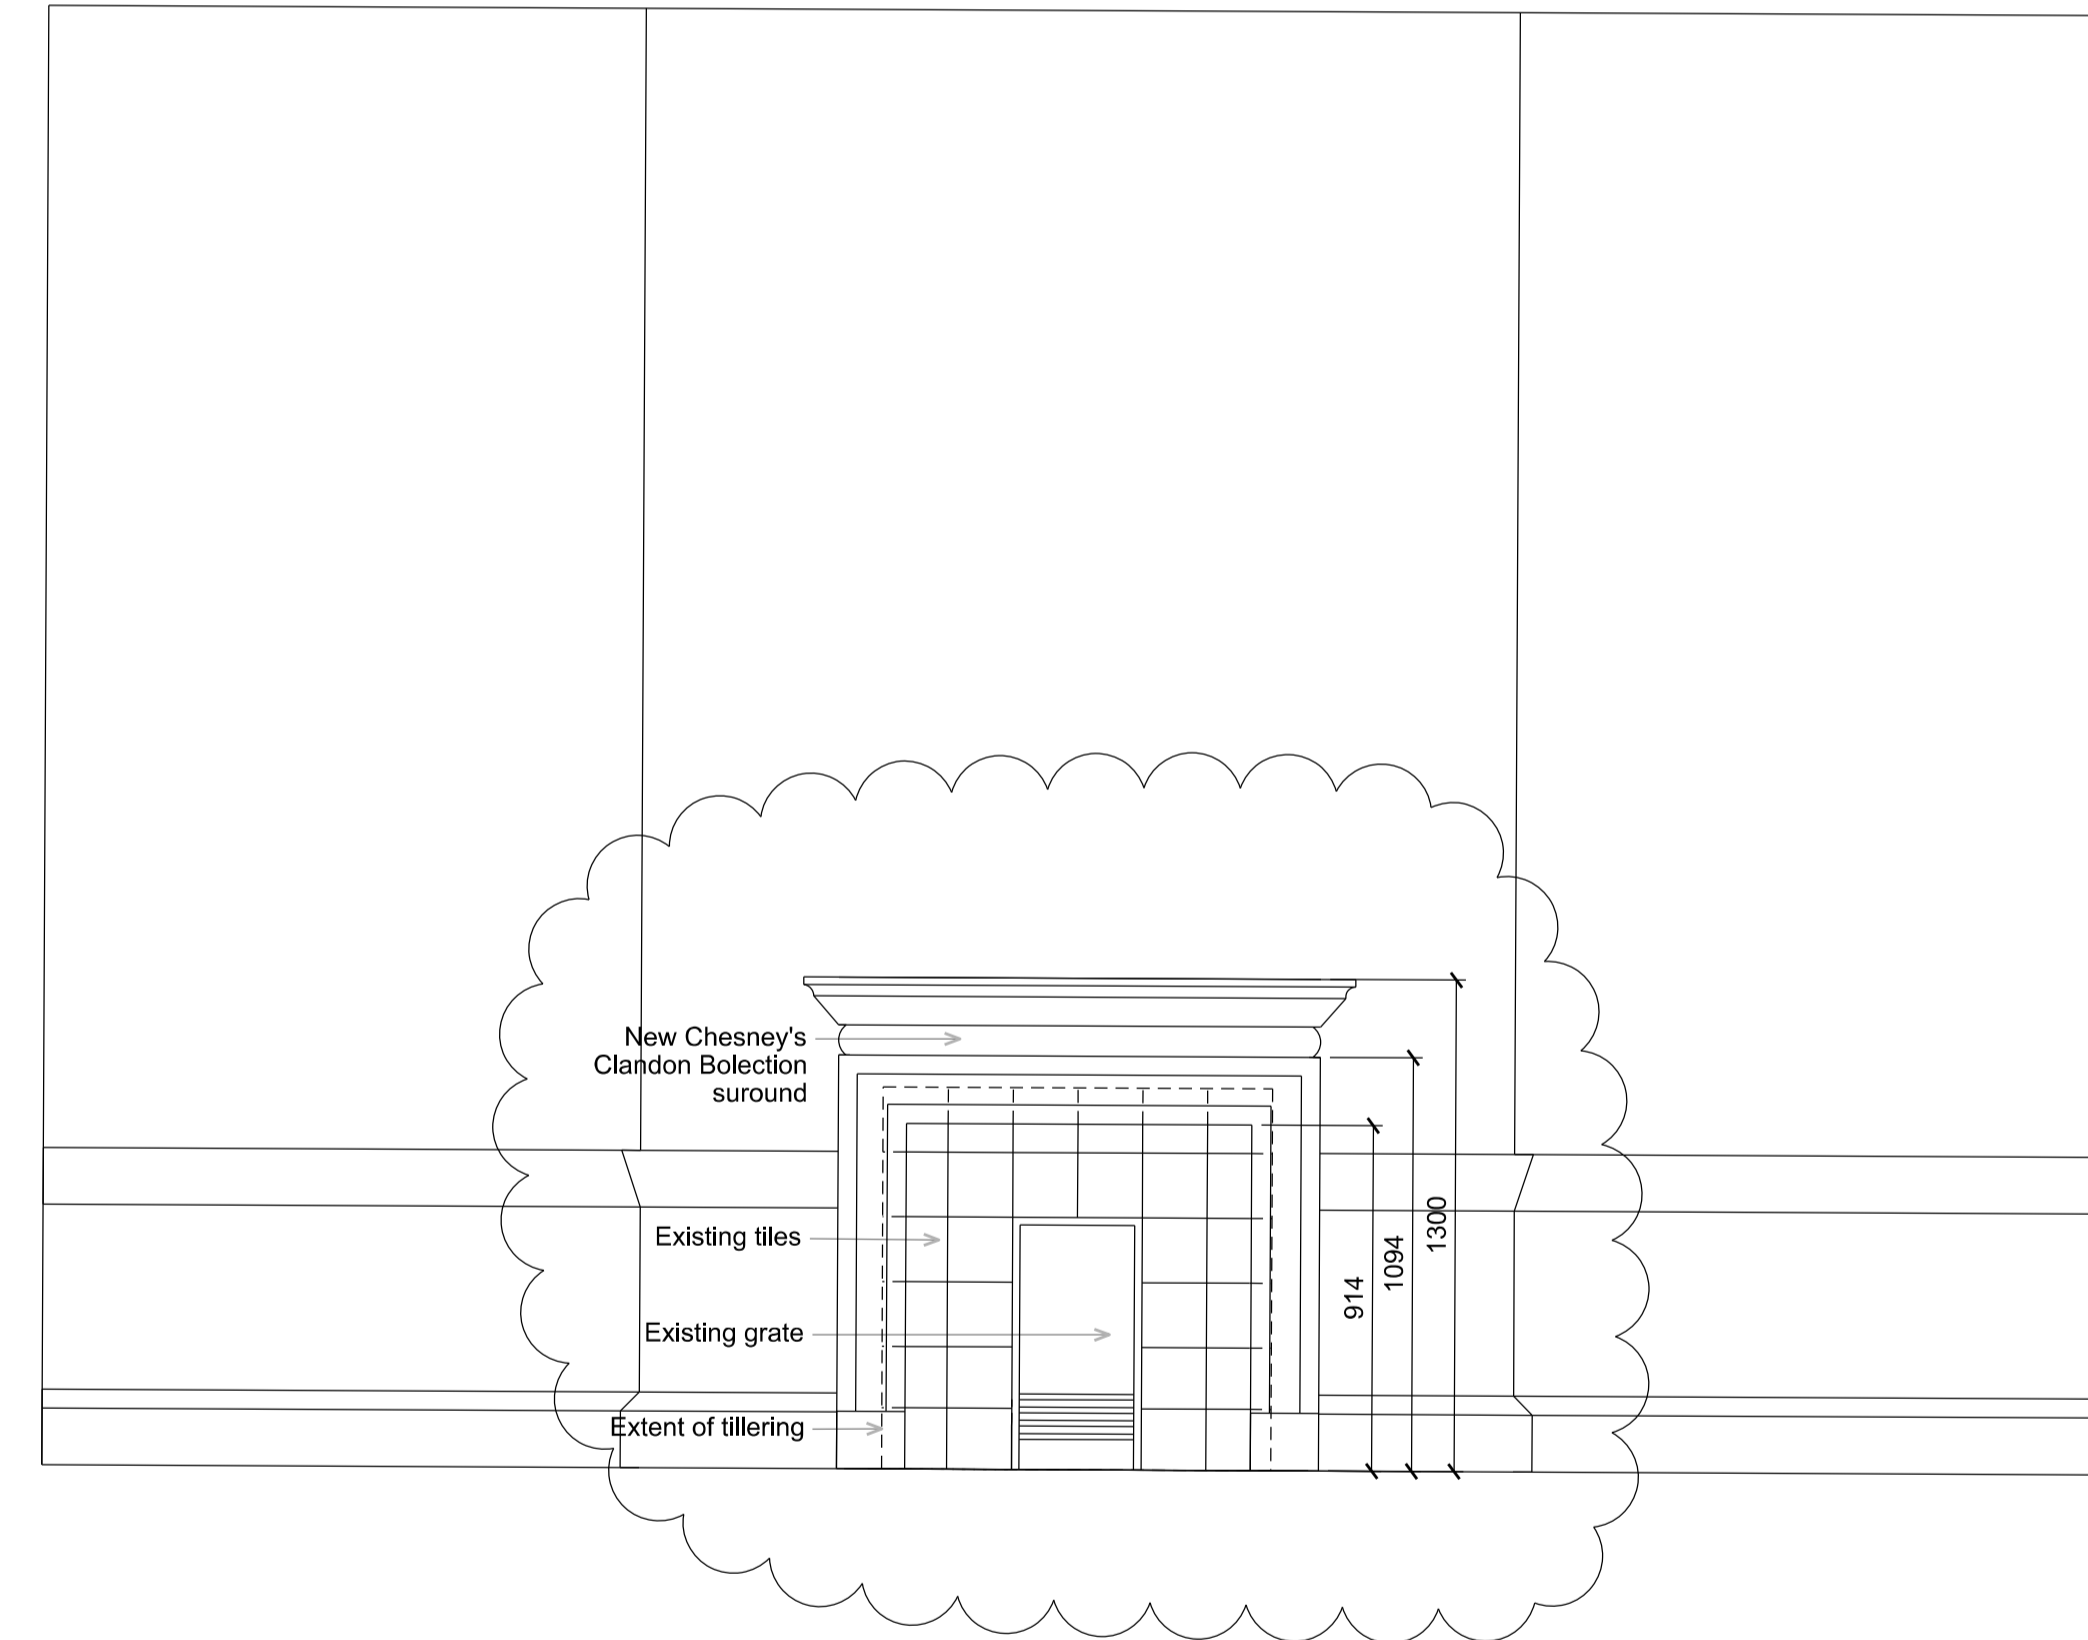


04 FIREPLACE 1.5 ELEVATION
1:20

Disclaimer:
Do not scale from this drawing.
Check all dimensions on site before fabrication or setting out.
This document is copyright and may not be reproduced without permission of the owner.
Ordnance Survey data contained herein is for use on this project only. Third parties involved in this project wishing to reproduce this data for the purposes of said project, may do so on display of the following :
© Crown Copyright All rights reserved 2010 License No. 0100031673

Notes:
Subject to Planning

Rev:	Notes:	Date:	Dwn:	Iss:
00	CONTRACT	17.09.15	MP	RM
A	CONSTRUCTION	11.11.2015	MP	RM
B	PLANNING	25.04.2016	MP	RM

Consultants:

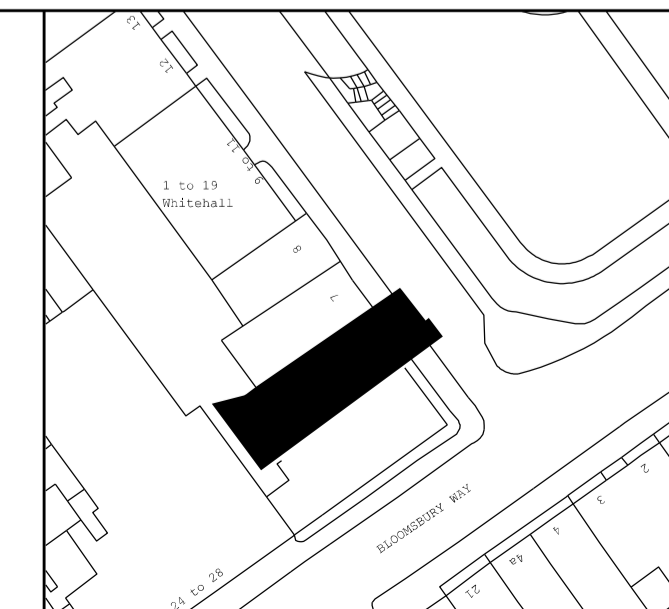

Flanagan Lawrence

66 Porchester Road, London W2 6ET, UK
T +44 (0)20 7706 6166 F +44 (0)20 7706 6286
www.flanaganlawrence.com E info@flanaganlawrence.com

Client:
SOUTH BLOOM LTD

Project:
6 Bloomsbury Square
WC1A 2LP

Drawing Title:
Fireplace -Details

Drawn By: MP **Issued By:** RM **Date of First Issue:** 17.09.15

Project No: 14-025 **Scale @ A1:** 1:20

Drawing No: A-23-401 **Revision:** B