


GENERAL NOTES

1. This drawing should be read in conjunction with all other contract documentation and all other consultant and specialist drawings.
2. Do not scale from this drawing.
3. All levels and dimensions are to be checked on site.
4. The Architect is to be notified in writing of any discrepancies before proceeding.
5. All information contained in this drawing is sole copy right of design-NA Architects and is not to be reproduced without their permission.

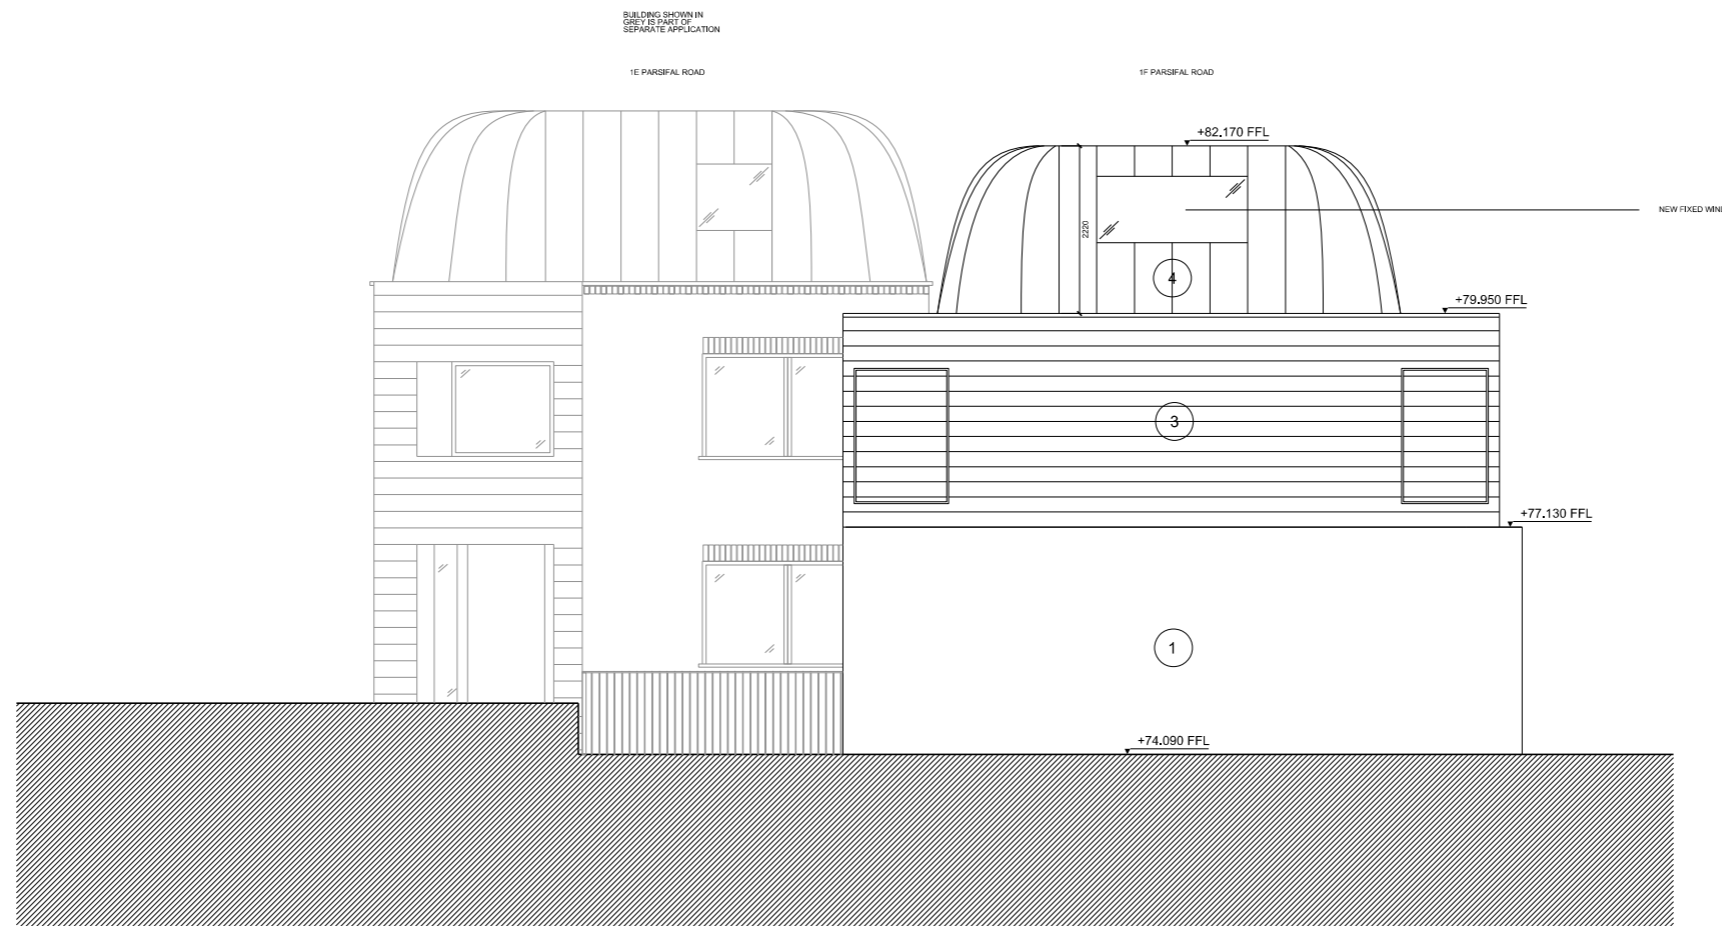

- KEY
- ① EXISTING BRICKWORK
 - ② PAINTED RENDERED
 - ③ TIMBER CLADDING
 - ④ ZINC CLADDING
 - ⑤ EPDM MEMBRANE

01 PROPOSED ELEVATION
 02 103 SOUTHWEST 1: 50

PO	ISSUED FOR PLANNING	01/06/15	NA
----	---------------------	----------	----

REV	DESCRIPTION	DATE	BY
-----	-------------	------	----

STATUS
FOR PLANNING

KEY PLAN

design-NA Architects
 79 Covercross Street
 London
 EC1M 6EJ
 T: +44 (0) 20 7670 7767
 E: info@design-na.com

PROJECT
 TOM NIELSEN & ANTONIA HAMILTON
 1F PARSIFAL ROAD

DRAWING TITLE
 PROPOSED ELEVATION
 SOUTHWEST

SCALE	DATE
1:50 @A1	JUN 2015
1:100 @A3	

DRAWING NO	REV
dNA 15PRR 02 203	P0