



GENERAL NOTES

1. This drawing should be read in conjunction with all other contract documentation and all other consultant and specialist drawings.
2. Do not scale from this drawing.
3. All levels and dimensions are to be checked on site.
4. The Architect is to be notified in writing of any discrepancies before proceeding.
5. All information contained in this drawing is sole copy right of design-NA Architects and is not to be reproduced without their permission.

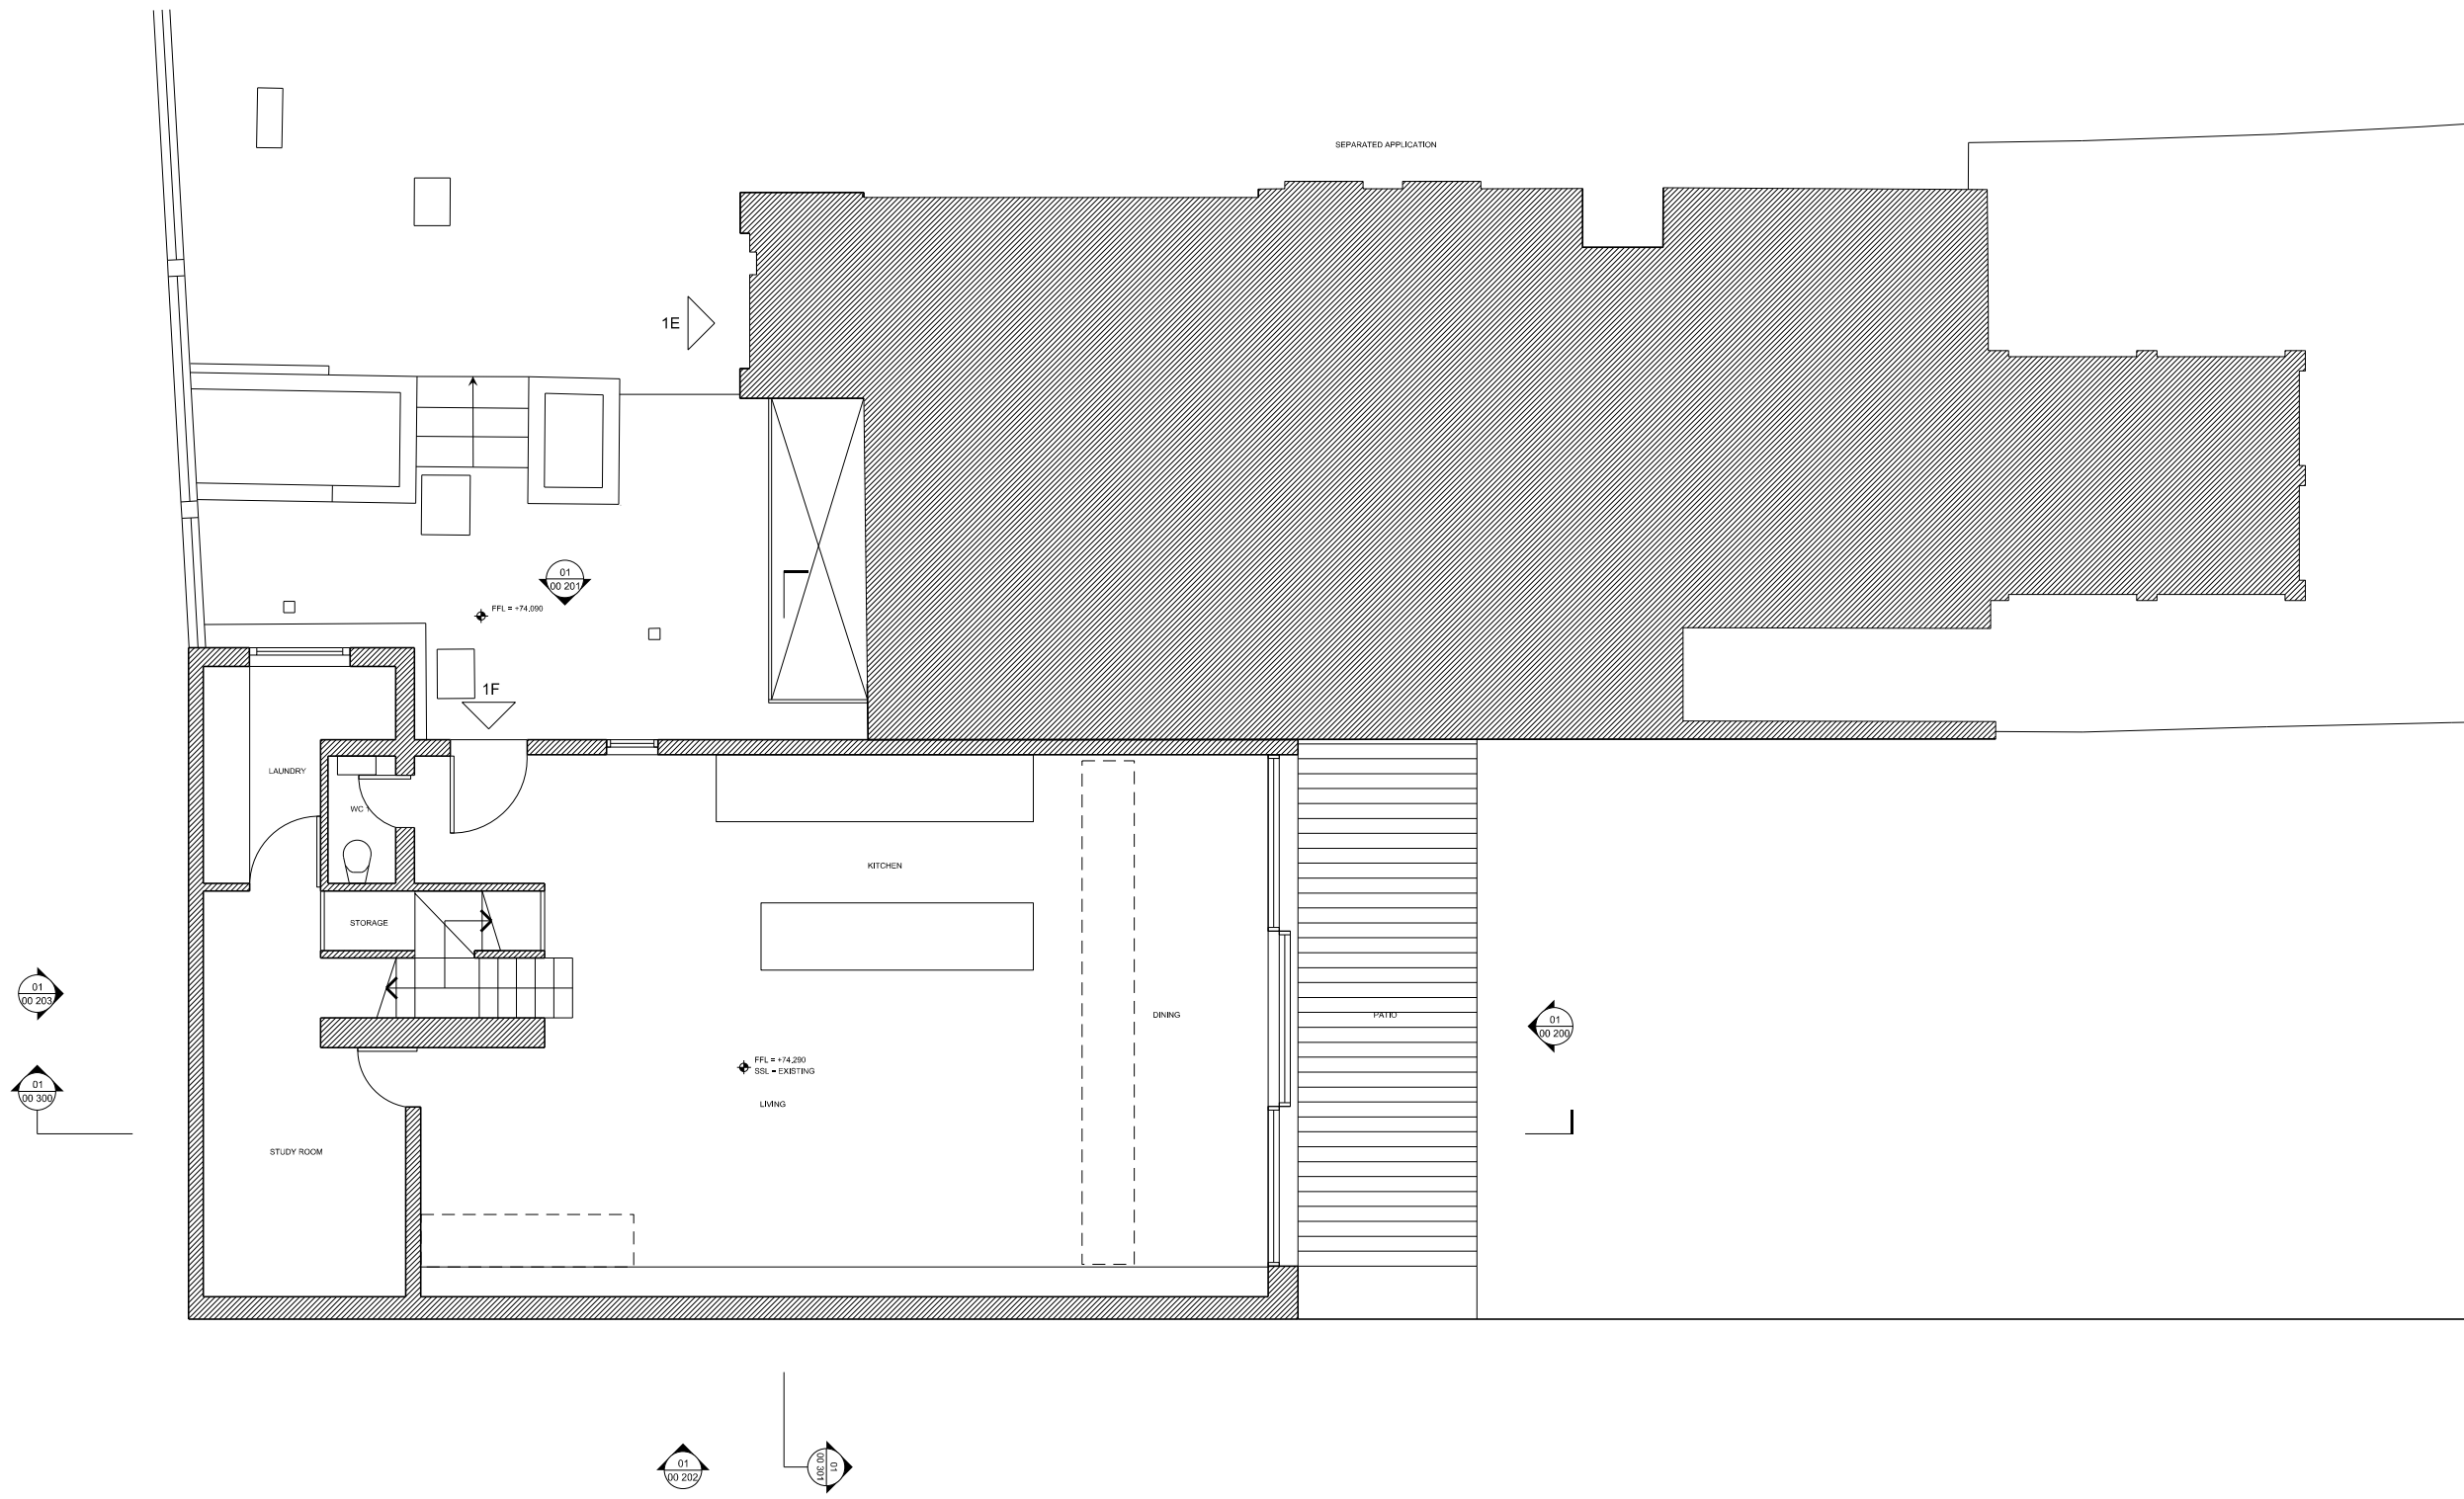

PO	ISSUED FOR PLANNING	01/06/15	NA
REV	DESCRIPTION	DATE	BY

STATUS
FOR PLANNING

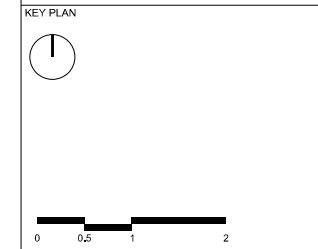

design-NA Architects
 79 Coverscross Street
 London
 EC1M 6EJ
 T: +44 (0) 20 7870 7707
 E: info@design-na.com

PROJECT
TOM NIELSEN & ANTONIA HAMILTON
1F PARSIFAL ROAD

DRAWING TITLE
EXISTING PLAN
GROUND FLOOR

SCALE
 1:50 @A1
 1:100 @A3

DATE
 JUN 2015

01 EXISTING PLAN
 00 100 GROUND 1: 50

DRAWING NO. **dNA 15PRR 00 100** REV. **P0**