


GENERAL NOTES

1. This drawing should be read in conjunction with all other contract documentation and all other consultant and specialist drawings.
2. Do not scale from this drawing.
3. All levels and dimensions are to be checked on site.
4. The Architect is to be notified in writing of any discrepancies before proceeding.
5. All information contained in this drawing is sole copy right of design-NA Architects and is not to be reproduced without their permission.

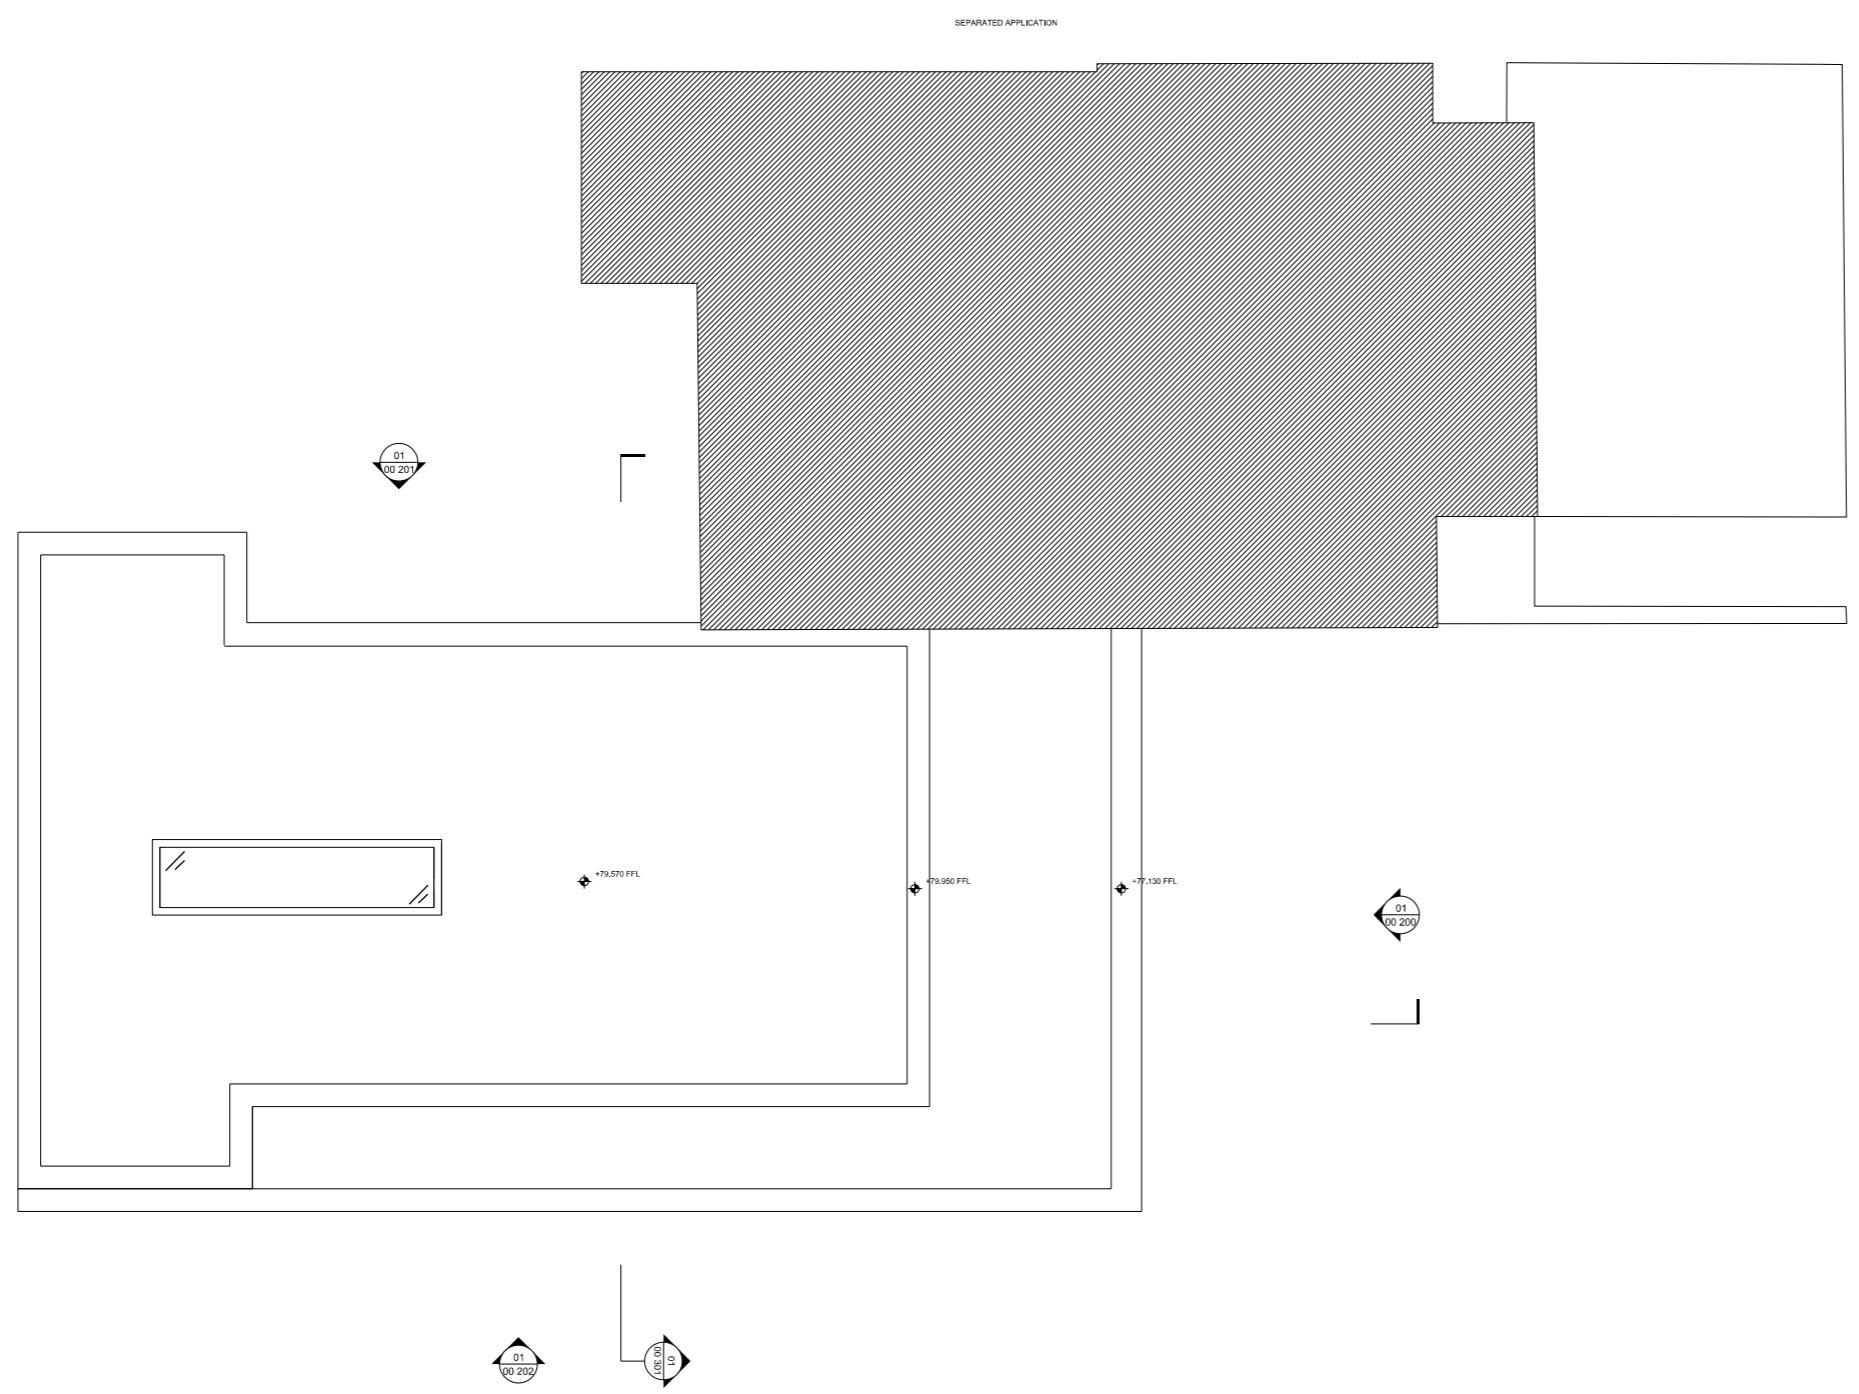

|        |               |       |
|--------|---------------|-------|
| 01     | EXISTING PLAN | 1: 50 |
| 00 102 | ROOF          |       |

|              |                     |          |    |
|--------------|---------------------|----------|----|
| PO           | ISSUED FOR PLANNING | 01/06/15 | NA |
| REV          | DESCRIPTION         | DATE     | BY |
| STATUS       |                     |          |    |
| FOR PLANNING |                     |          |    |

KEY PLAN

**design-NA Architects**  
 79 Covercross Street  
 London  
 EC1M 6EJ  
 T: +44 (0) 20 7870 7767  
 E: info@design-na.com

|  |          |
|--|----------|
| PROJECT  |          |
| TOM NIELSEN & ANTONIA HAMILTON<br>1F PARSIFAL ROAD |          |
| DRAWING TITLE                                      |          |
| EXISTING PLAN<br>ROOF                              |          |
| SCALE  | DATE     |
| 1:50 @A1<br>1:100 @A3                              | JUN 2015 |
| DRAWING NO   | REV      |
| dNA 15PRR 00 102                                   | P0       |