




AS EXISTING

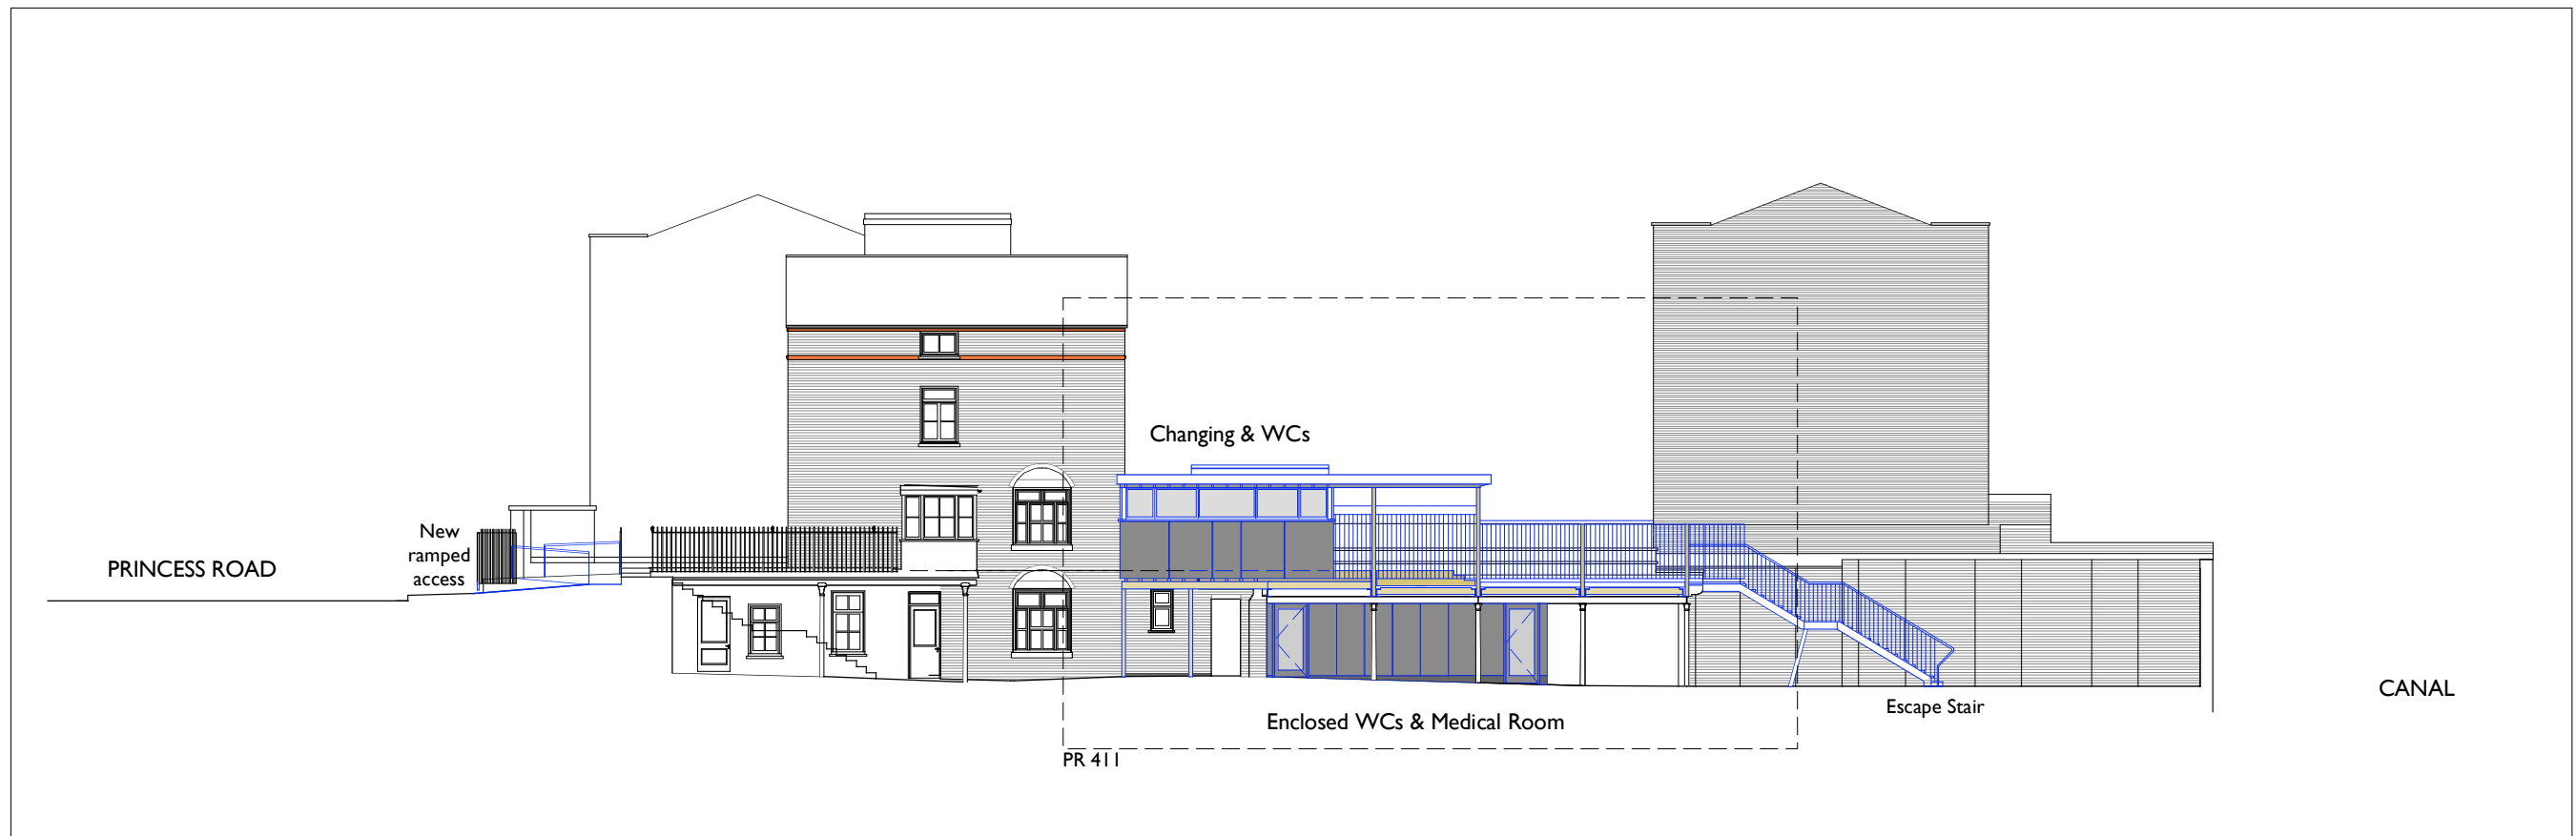

AS PROPOSED

0 1m 2m 3m 4m 5m 10m 20m

| Rev | Date | Notes |
|-----|------------|---------------------|
| D | 19.04.2016 | ISSUED FOR PLANNING |

NOTES
 1. Where applicable, this drawing is to be read in conjunction with specification.
 2. All dimensions to be checked on site prior to commencement of works. Contractor to report back any discrepancies with site dimensions.

Architect
ROBERT LOADER ARB
 RIBA CONSERVATION REGISTER
 30 Walkerscroft Mead
 London SE21 8LJ

Contact
 t: 0794 880 1144
 e: studio@gardenrow.net

Project
Primrose Hill Primary School
 Princess Road, London NW1 8JL

Drawing Title
CARETAKER'S HOUSE
S-W ELEVATION
 AS EXISTING / PROPOSED

Drawing Status
FOR PLANNING
 Scale: 1:200 @ A3

Job
PHPS

Drawing No
210

Rev
D