



Staffordshire Blue
bricks up to string course

Pink paint to be removed
by non-abrasive methods:
eg. Doff steam

Staffordshire Blue
bricks up to string course

Early window and brickwork.
Brick panel under window
set back from face.


Open arch

Open arch

Window and brick panel
dating from 1971 infill
for Sanitary Improvements

Window and brick panel
dating from 1971 infill
for Sanitary Improvements

Open arch

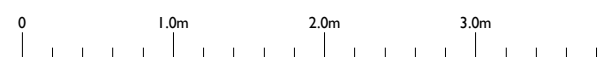

NOTES

1. Where applicable, this drawing is to be read in conjunction with specification.
2. All dimensions to be checked on site prior to commencement of works. Contractor to report back any discrepancies with site dimensions.

Architect
ROBERT LOADER RIBA ARB
30 Walkescroft Mead
London SE21 8LJ

Contact
t: 0794 880 1144
e: studio@gardenrow.net

Project
Primrose Hill Primary School
Princess Road, London NW1 8JL

Drawing Title
**PLAYGROUND
S-E PART ELEVATION**
AS EXISTING

Drawing Status
FOR PLANNING
Scale: 1:50 @ A3

Job
PHPS

Drawing No
EX 400

Rev
D