


NOTES
This drawing is copyright protected and remains the property of The Fusion Building Consultancy Ltd.
All levels and dimensions to be checked on site prior to construction/
fabrication, report discrepancies immediately.
Do not scale dimensions from this drawings.
Use only figured dimensions.

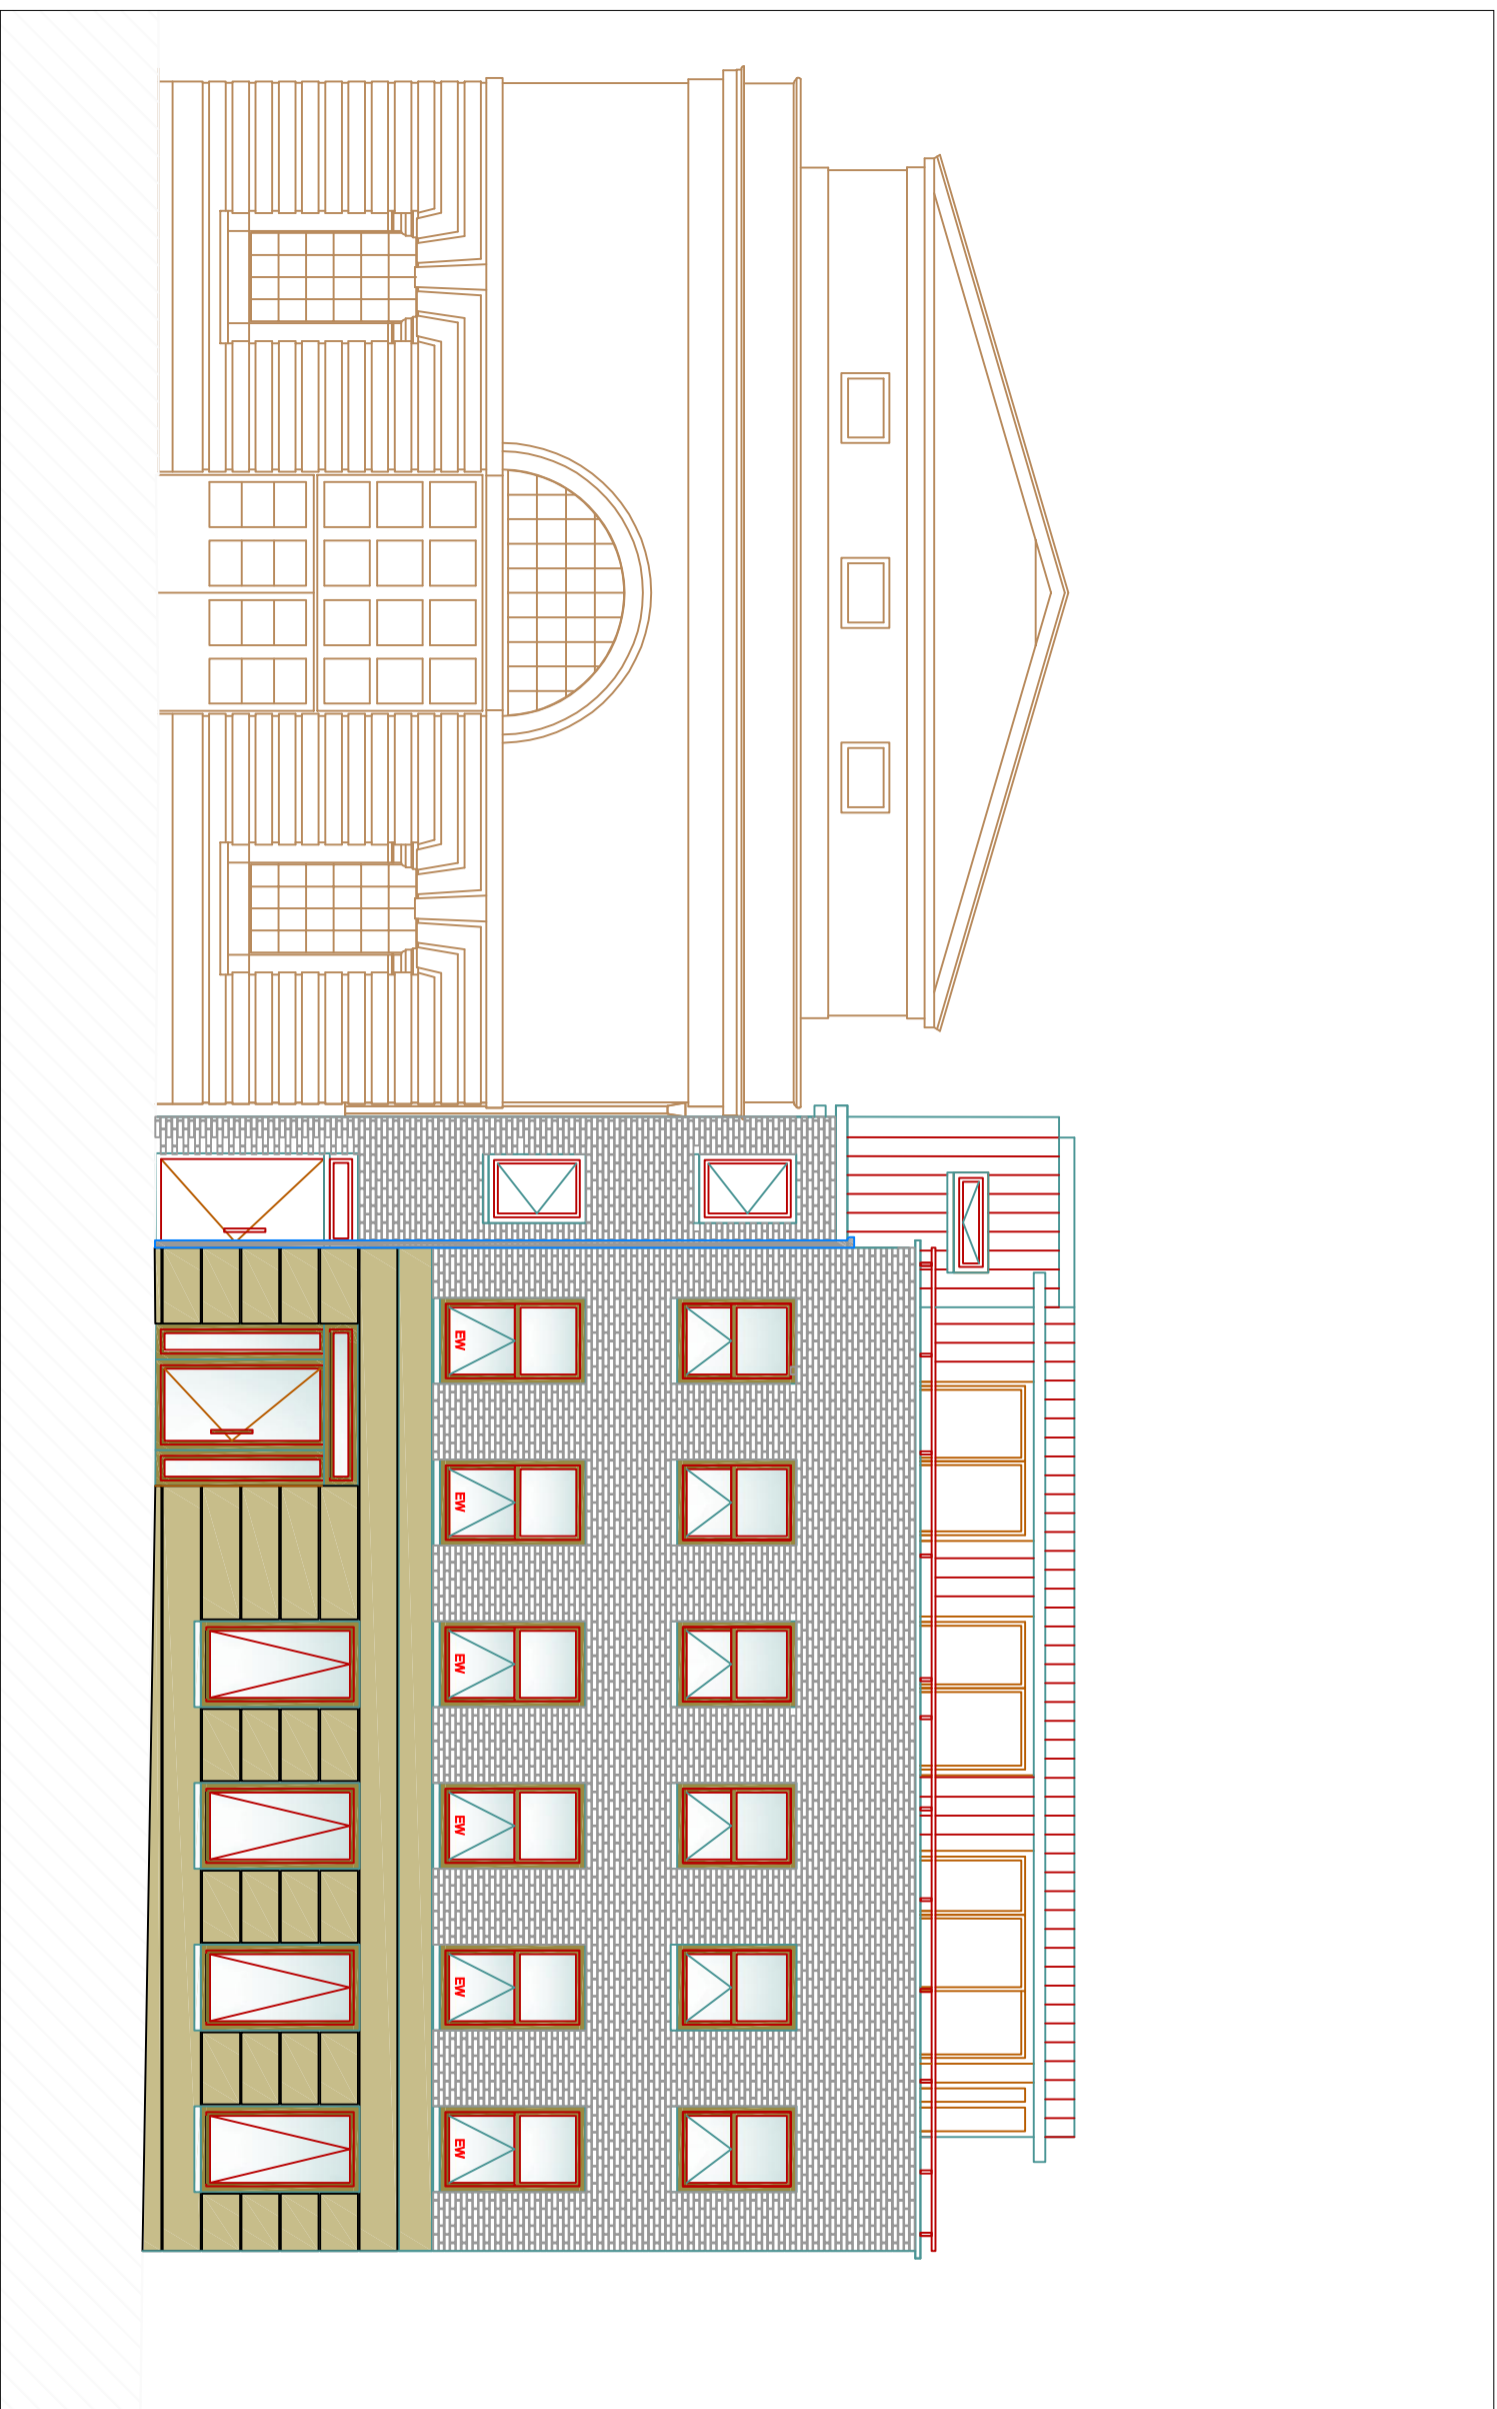

GRIFFIN HOUSE 18-19 LUDGATE HILL BIRMINGHAM B3 1DW
t 0121 236 3515 e info@fusionbc.co.uk
f 0121 236 3671 w www.fusionbc.co.uk

project
GuitarGuitar - Retail Fit Out
Delancy Street, Camden

client
GUITARGUITAR
drawing
EXISTING SIDE ELEVATION

scale	date	drawn	checked
1:100 @ A3	25/04/2016	JD	/
job no	number	revision	
B2135	03	/	