


NOTES  
 This drawing is copyright protected and remains the property of The Fusion Building Consultancy Ltd.  
 All levels and dimensions to be checked on site prior to construction/  
 fabrication, report discrepancies immediately.  
 Do not scale dimensions from this drawings.  
 Use only figured dimensions.

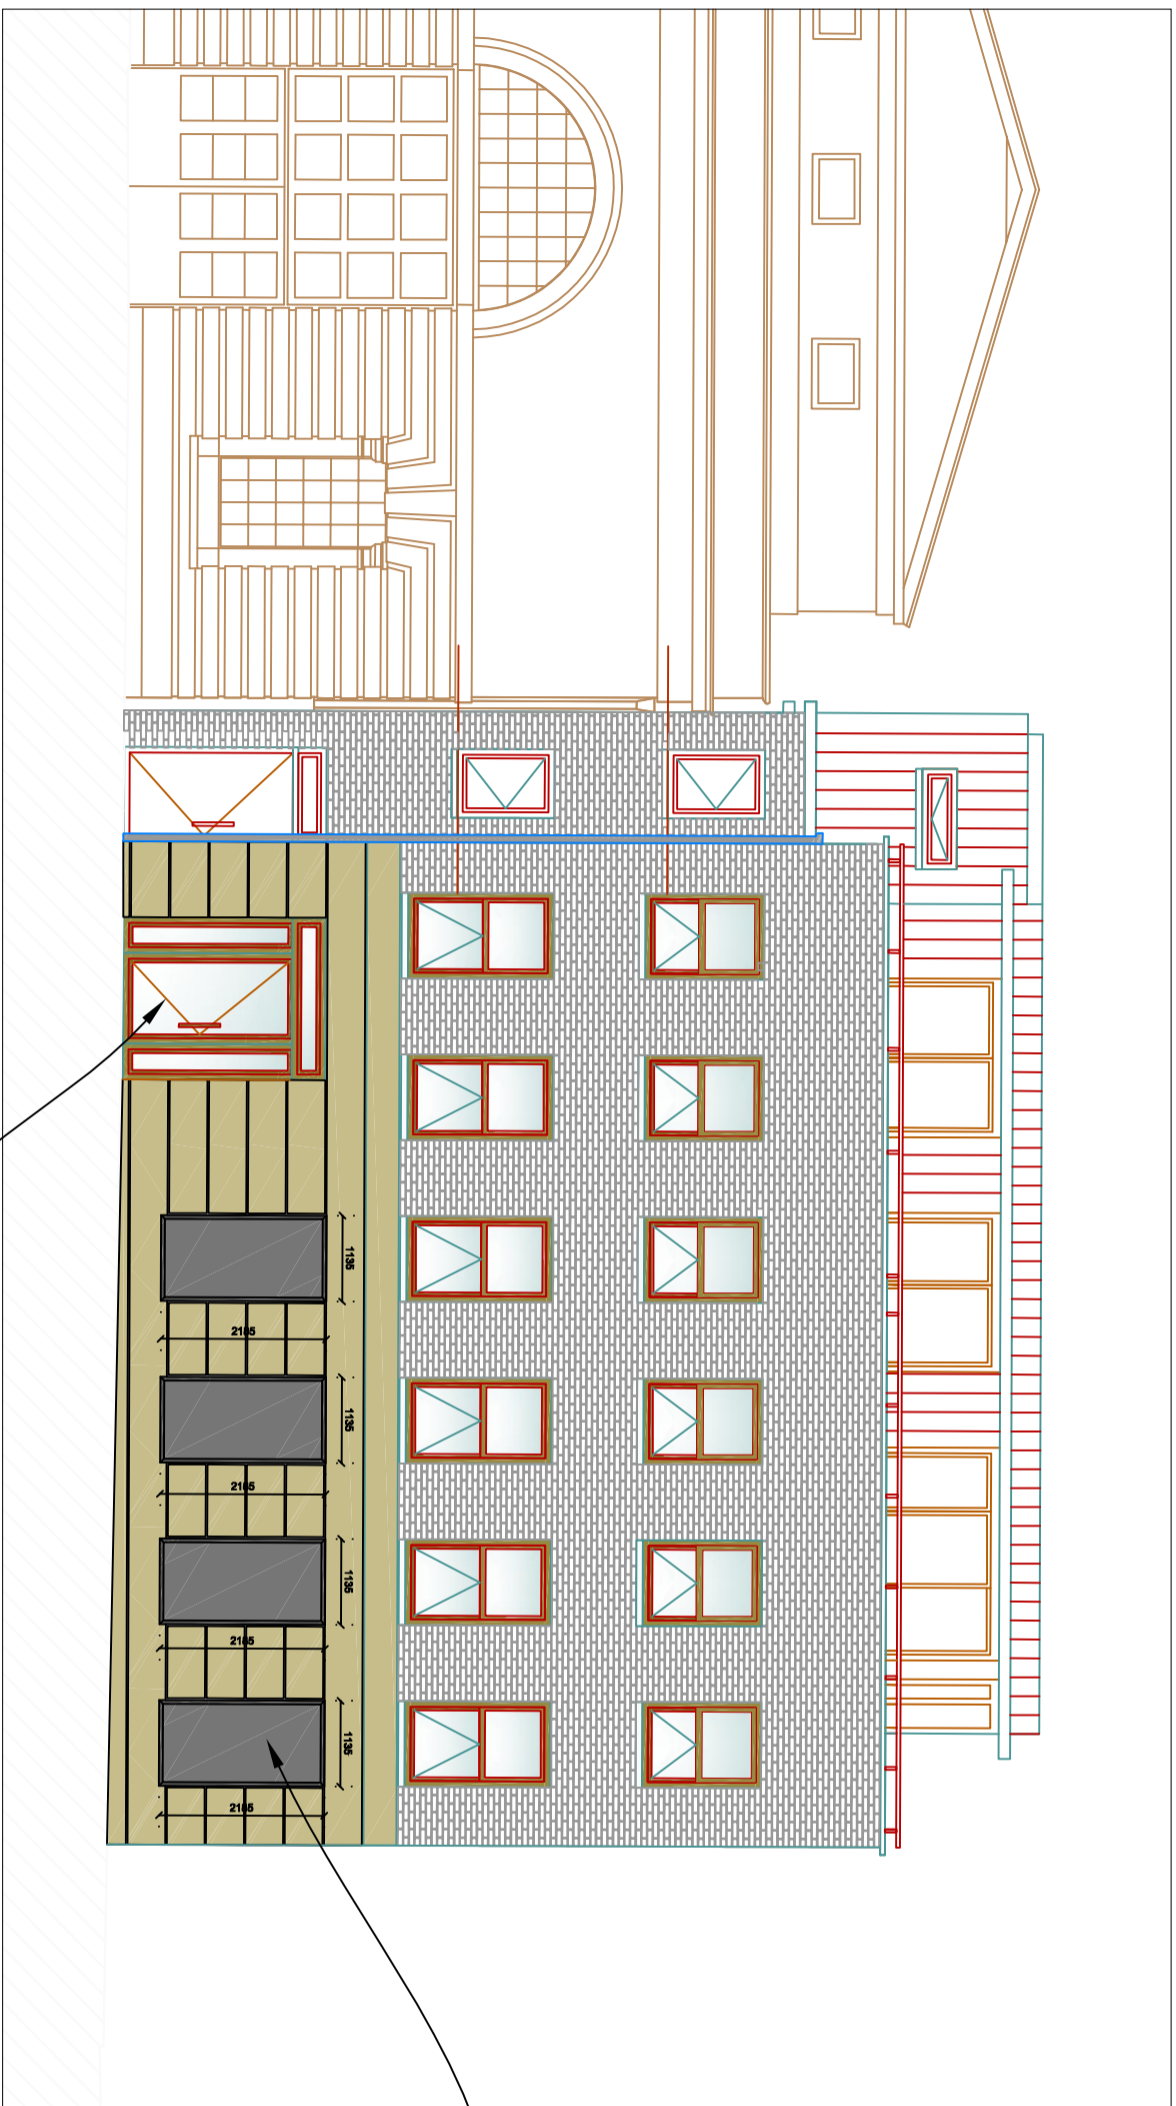

Powder Coated Aluminium frames with  
 Powder Coated aluminium twin skinned  
 insulated infill panels set within existing  
 openings.  
 Colour: Black



GRIFFIN HOUSE 18-19 LUDGATE HILL BIRMINGHAM B3 1DW  
 t 0121 236 3515 e info@fusionbc.co.uk  
 f 0121 236 3671 w www.fusionbc.co.uk

Project  
 GuitarGuitar  
 Delancy Street, Camden  
 client  
 GuitarGuitar  
 drawing  
 Elevations (2 of 2)

scale	date	drawn	checked
1:100 @ A3	25/04/2016	JD	/
job no	number	revision	
B2135	06	/	

SIDE ELEVATION  
 OVERLOOKING ARLINGTON ROAD  
 SCALE 1:100 @ A3

Entrance to Flats  
 Does not fall within our demise.

