


101 CAMLEY ST.
14 STOREYS

RF FFL +68.925 (+3.42)	PARAPET LVL +69.075 (L11 FFL + 3.57)
L11 FFL +65.505 (+3.295)	L11 PARAPET LVL +65.655 (L11 FFL + 0.13)
L10 FFL +62.21 (+3.13)	
L09 FFL +59.06 (+3.13)	
L08 FFL +55.95 (+3.13)	
L07 FFL +52.80 (+3.13)	
L06 FFL +49.69 (+3.13)	
L05 FFL +46.56 (+3.13)	
L04 FFL +43.43 (+3.13)	
L03 FFL +40.30 (+3.13)	
L02 FFL +37.17 (+3.13)	
L01 FFL +34.04 (+3.34)	
L00M FFL +30.70 (+3.10)	
L00 FFL +27.60	
	TOP OF BRIDGE STONE +27.86m
	UNDERSIDE BRIDGE +26.22m
	B01 B1 USE FFL +23.86
	B01 PLANT FFL +23.01
	TOW PATH APX +23.8m

11 STOREYS

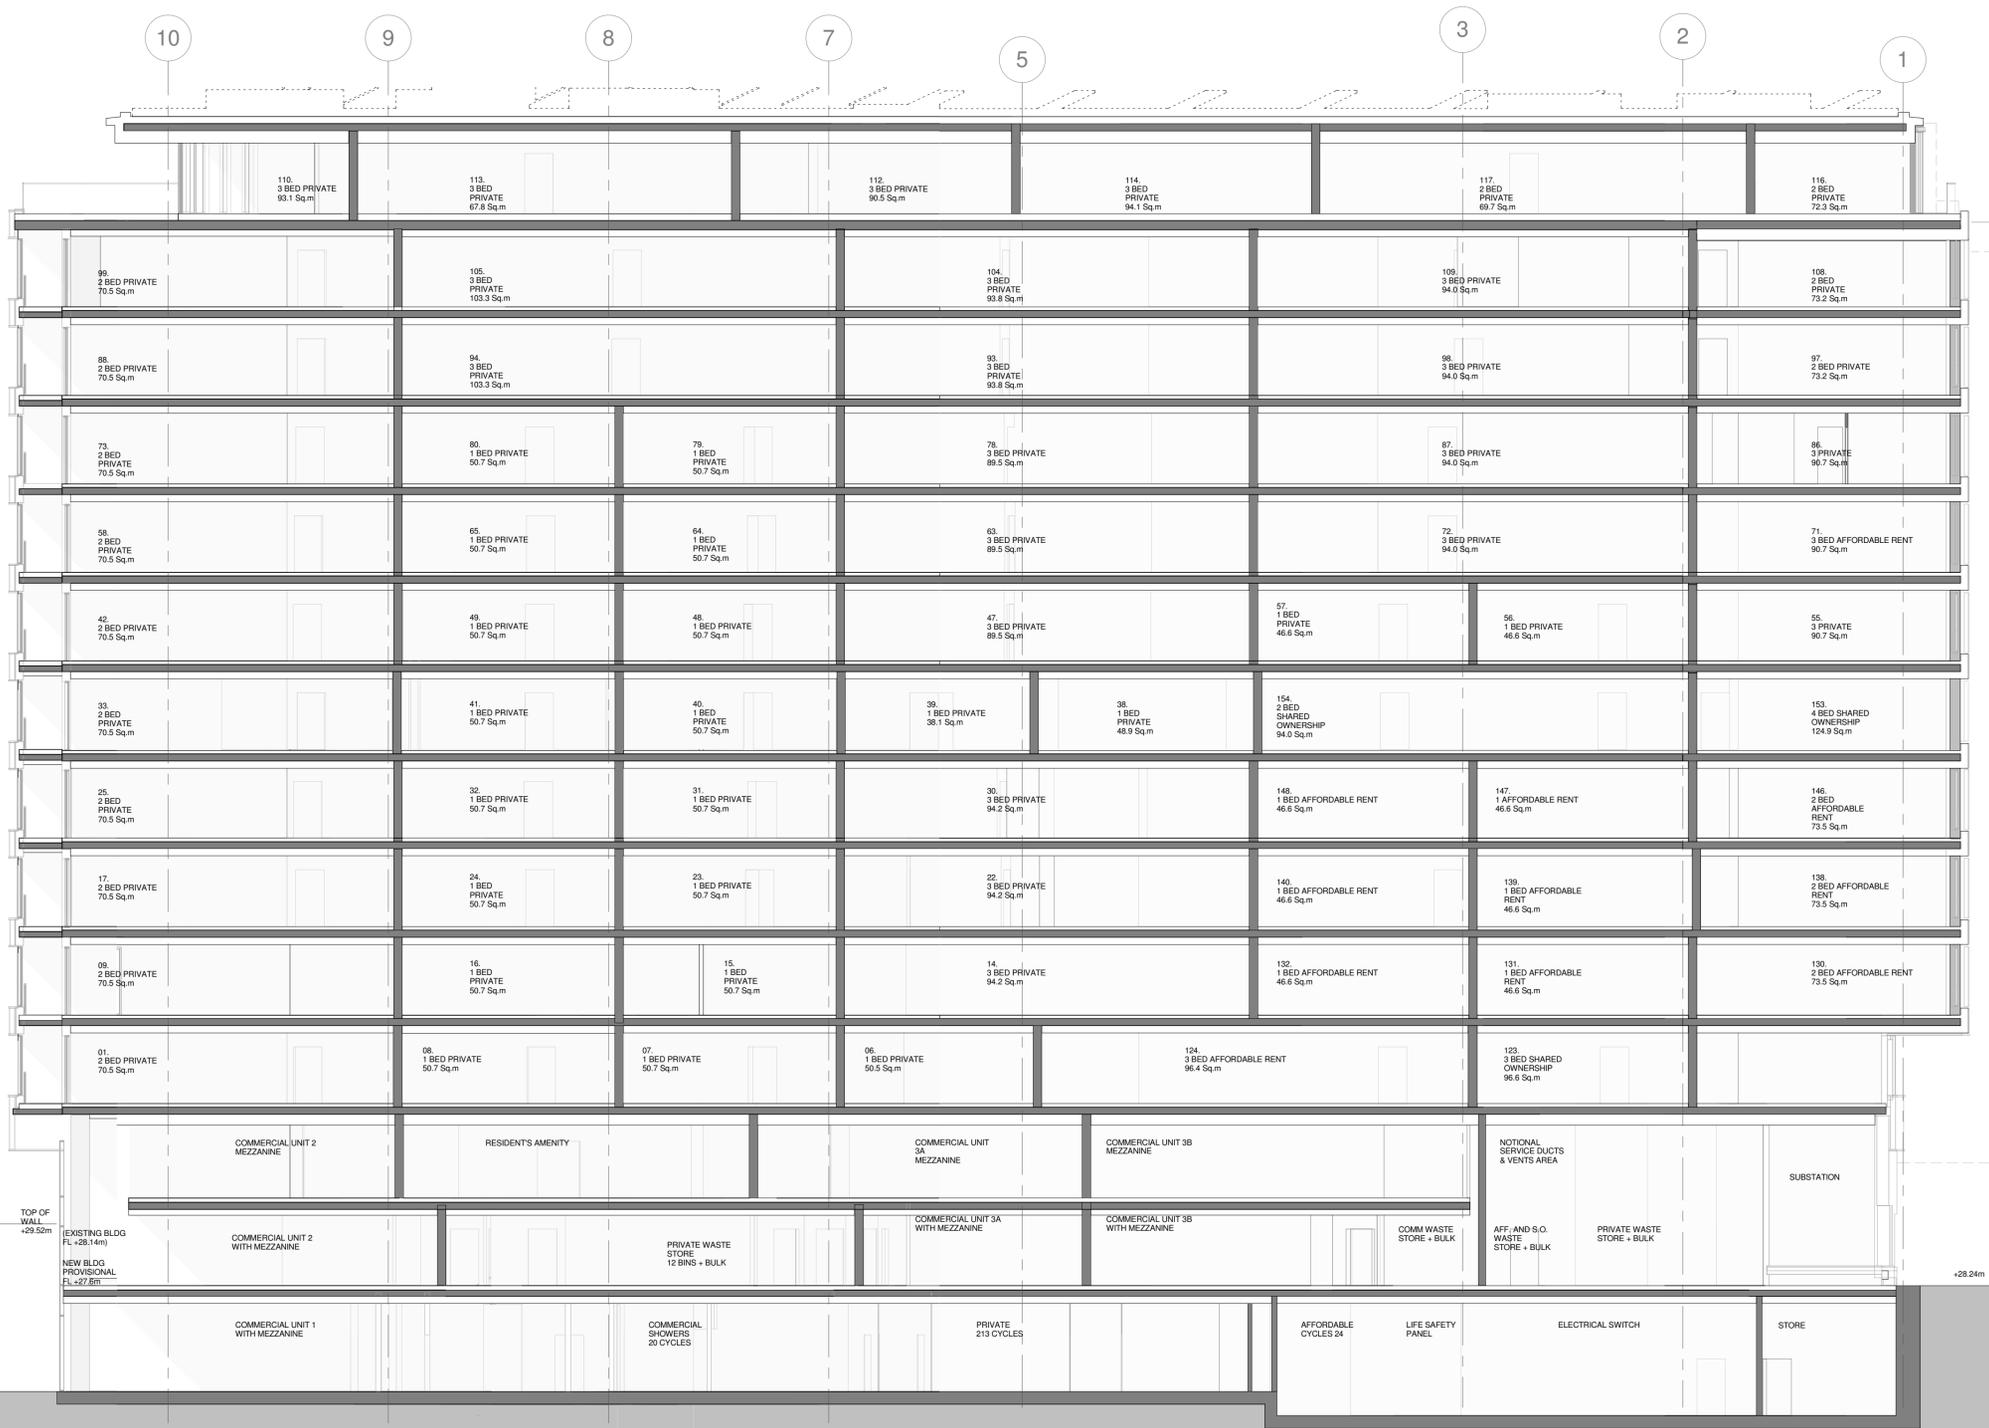

APPLICATION SITE BOUNDARY

This drawing must not be scaled. Figured dimensions and levels to be used. Any inaccuracies must be notified to the architect. Detail drawings and large scale drawings take precedence over smaller drawings. A1

Rev:	Chk'd:	Rev:	Chk'd:
A General Amendments August	20.08.15		
B Issue for Planning	01.09.15		
C Issue for Planning	16.11.15		
D Levels & heights amended. Submitted for planning.	20.04.16		



PRELIMINARY	
PLANNING	✓
DESIGN	
TENDER	
CONSTRUCTION	

powelldobson ARCHITECTS

London Office: Sherwood House, Forest Road, Kew, TW9 3BY
Tel: +44 (0)208 3322 831, email: london@powelldobson.com

PDA/Job No:	DRG NO.	REV
14007	A (05)301	D
VOLUME	LEVEL	DR TYPE
		NUMBER

Contract: 102 Camley Street
Regent
Title: Proposed Section BB

Scale: 1 : 125@A1
Date: 11/05/14
Drawn: GB
Checked: MH