

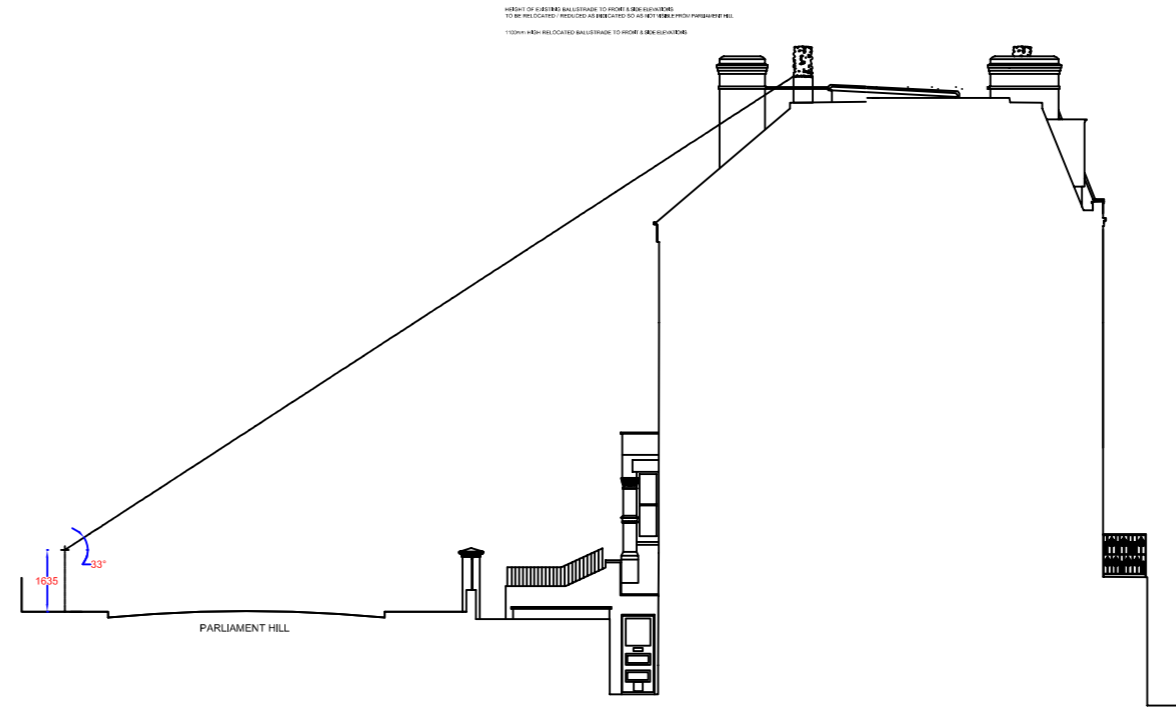
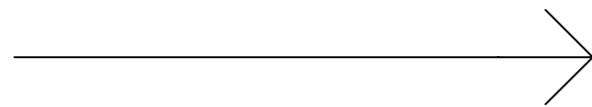



PROPOSED

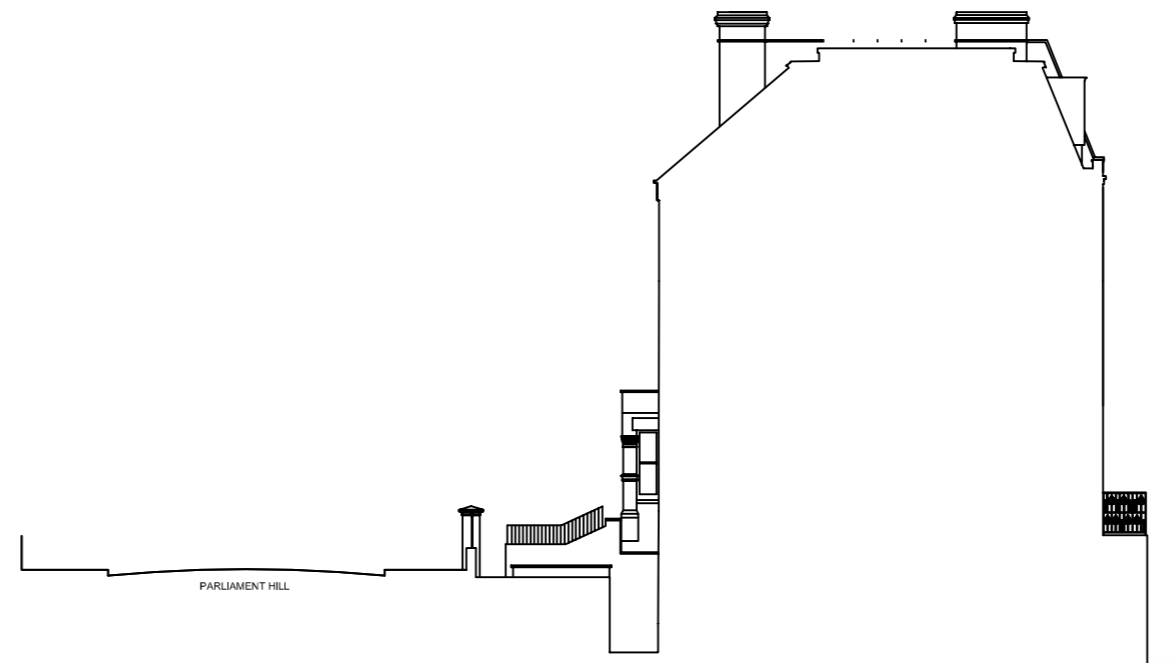

EXISTING

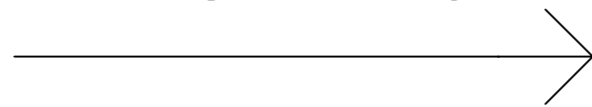

Notes

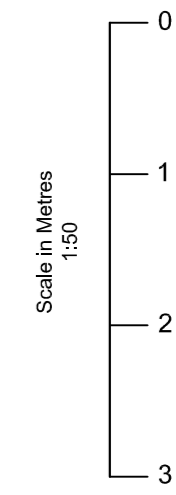

Rev	Date	Details	By
A	03/03/16	Revision A	CE

Project: Loft Planters

Drawing: Section A-A

Address: 52 - 54 Parliament Hill, Camden, NW3 2TL

Drawing N°: ELA/7 Rev: A

A3 Scale: 1:200 Drawn By: CE Job No: 0793 Date: 03/03/16



ELA Design
 10 Church Lane
 Wormley
 Broxbourne
 Herts
 EN10 6JT
 www.ela-design.co.uk Tel: 07979510821