



NOTES

- 1) NEW FRONT DOOR TO MATCH EXISTING FRONT DOORS ON ADJOINING PROPERTIES ON ALBANY STREET. ARCHITECTS TO APPROVE SHOP DRAWINGS AND BEADING DETAILS FOR NEW FRONT DOOR AND FANLIGHT BEFORE FABRICATION.
- 2) IRONMONERY TO BE BY BANHAM
- 3) ALL STUCCO AND EXTERNAL PAINT TO CROWN ESTATES SPECIFICATION AND TO BE APPROVED BY ARCHITECTS BEFORE WORK STARTS.
- 4) NEW FANLIGHT TO HAVE TIMBER FRAME ONLY, FANLIGHT DETAILING TO BE MADE WITH BRASS AND LEAD MOULDING AS PER ARCHITECTS NOMINATED SUPPLIER (SAMBROOK AND TEMPERTON). SUPPLIER CANNOT BE CHANGED. CONTRACTOR TO MAKE TIMBER FRAME, WHICH IS THEN SENT TO SAMBROOK AND TEMPERTON. THEY WILL COMPLEXE THE FANLIGHT AND IT IS THE CONTRACTORS RESPONSIBILITY TO RETURN IT TO SITE AND INSTALL IT.

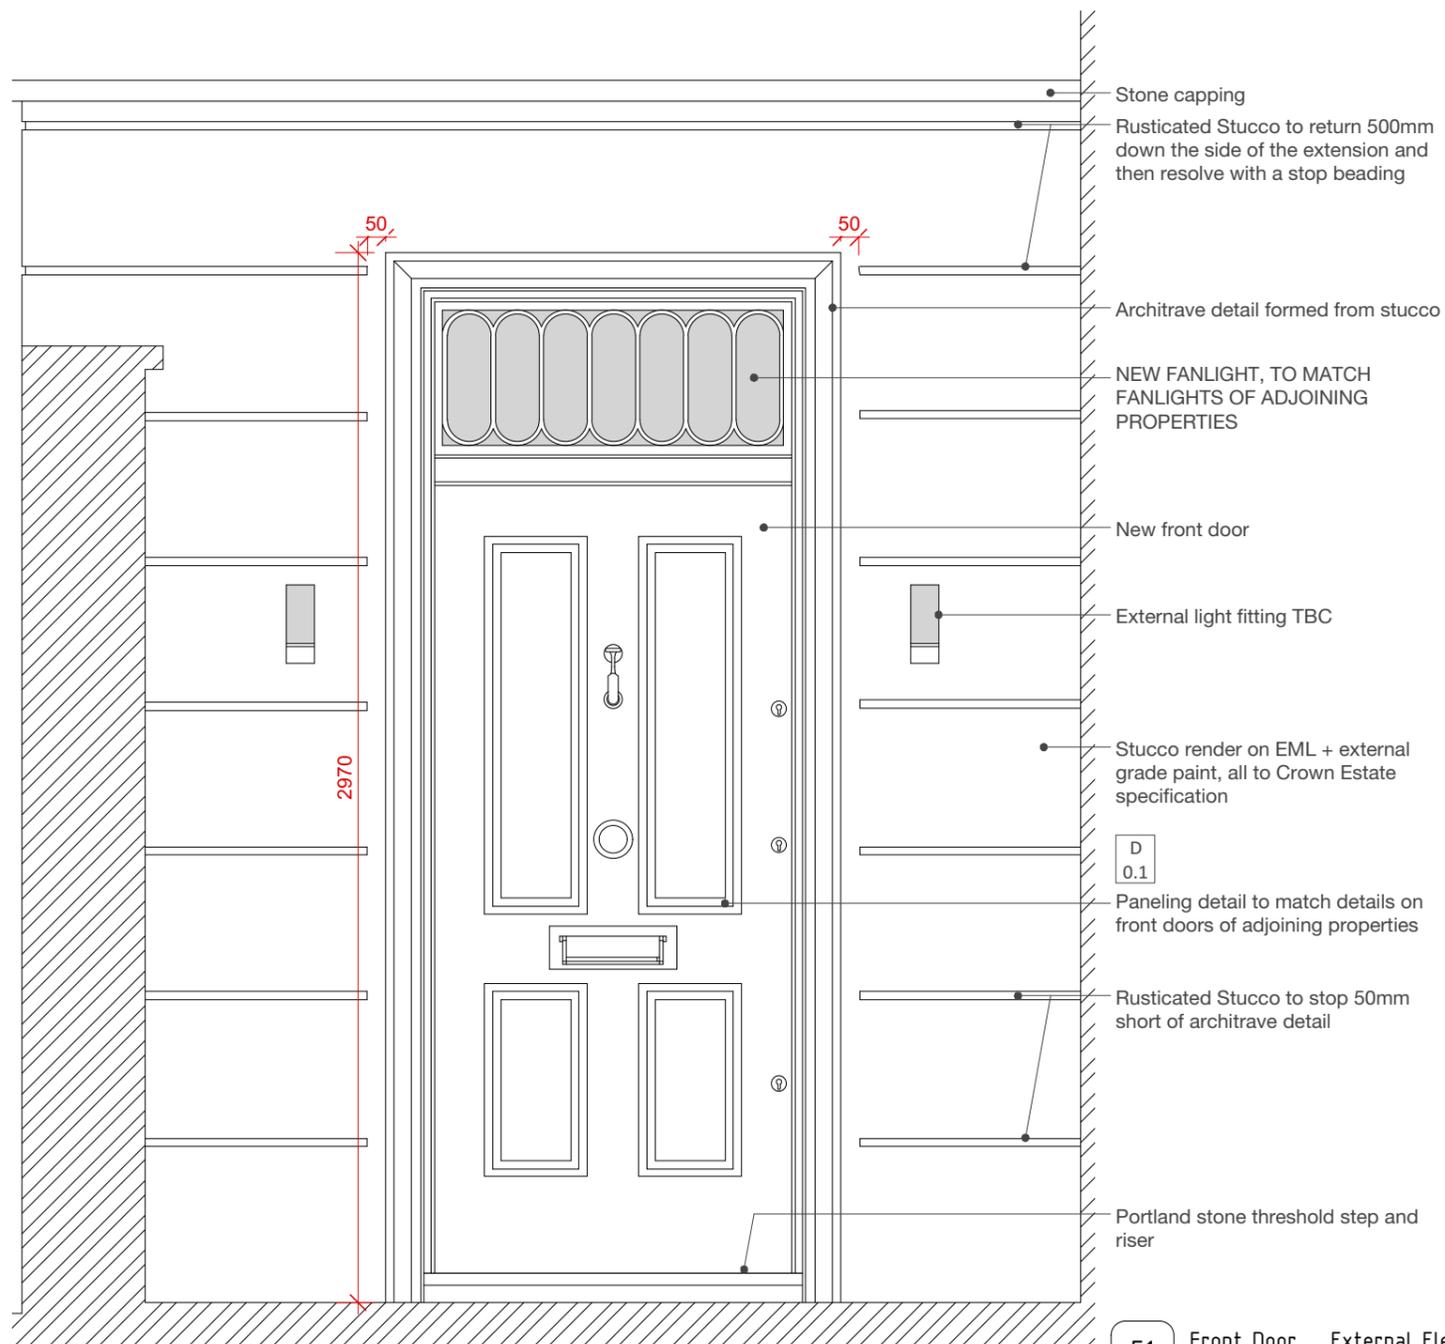

E1 Front Door External Elevation Scale 1:20

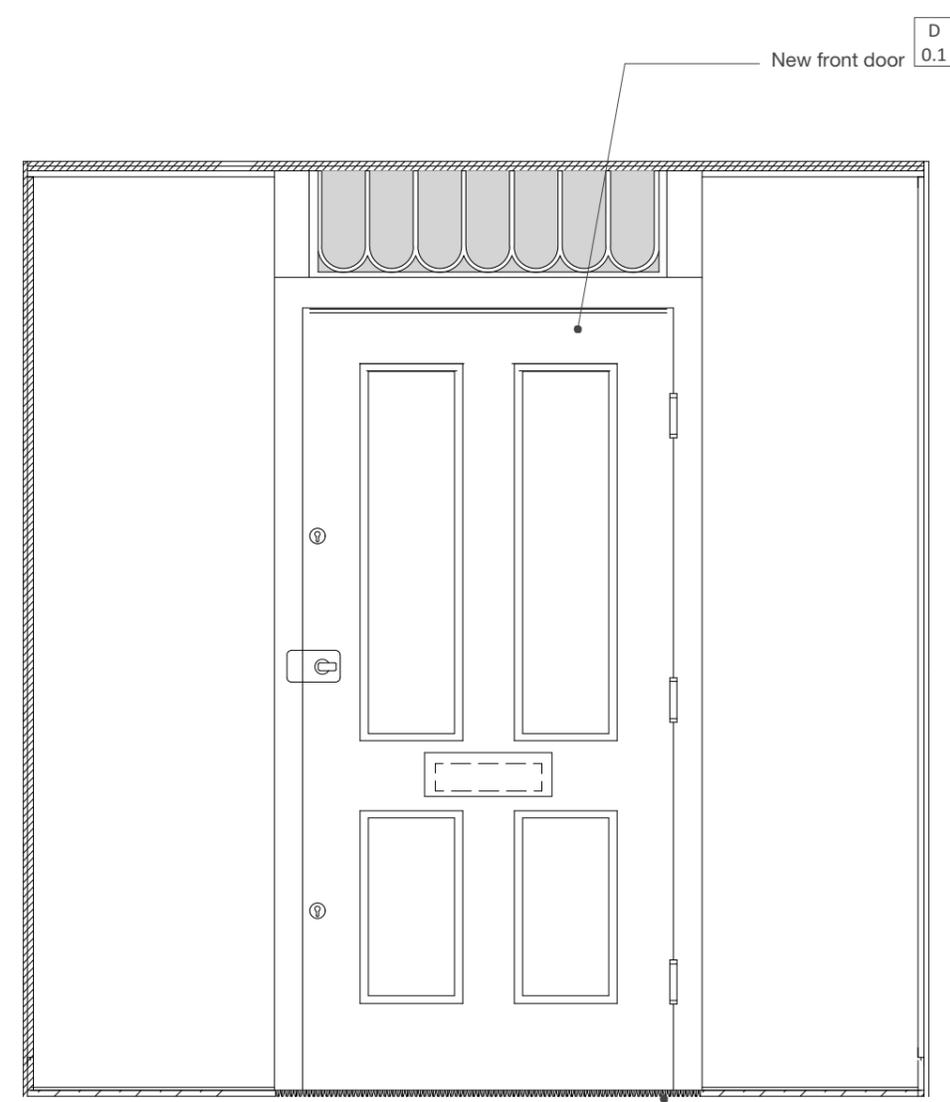

E2 Front Door Internal Elevation Scale 1:20

MAAPARCHITECTS

V +44 (0)783 1816 512 M +44 (0)773 1045 701
 A +44 (0)7900 910 606 E info@maaparchitects.co.uk
 www.maaparchitects.co.uk

TENDER

©MAAP ARCHITECTS LLP

| | | | |
|--|----------------|----------|------------|
| TITLE | | | |
| Front door elevations_Alternative option with 4 panels | | | |
| PROJECT | | | |
| 197 Albany Street, NW14AB for Mr & Mrs Slobodyan | | | |
| JOB NUMBER | DRAWING NUMBER | REVISION | DATE |
| 020 | (T) 507 OPT1 | 3 | 18.04.2016 |
| SCALE | DRAWN | CHECKED | |
| 1:20 @ A3 | AP | MA | |

| REV | NOTES | DATE | BY |
|-----|------------------------|----------|----|
| 0 | Issued for information | 14.03.16 | AP |
| 1 | Furniture amended | 19.03.16 | AP |
| 2 | Note removed | 31.03.16 | AP |
| 3 | Fanlight exposed | 18.04.16 | AP |