


COFFEE DOGS KIOSK, KINGS CROSS,
PANCRAS ROAD, LONDON, NC1 4TB

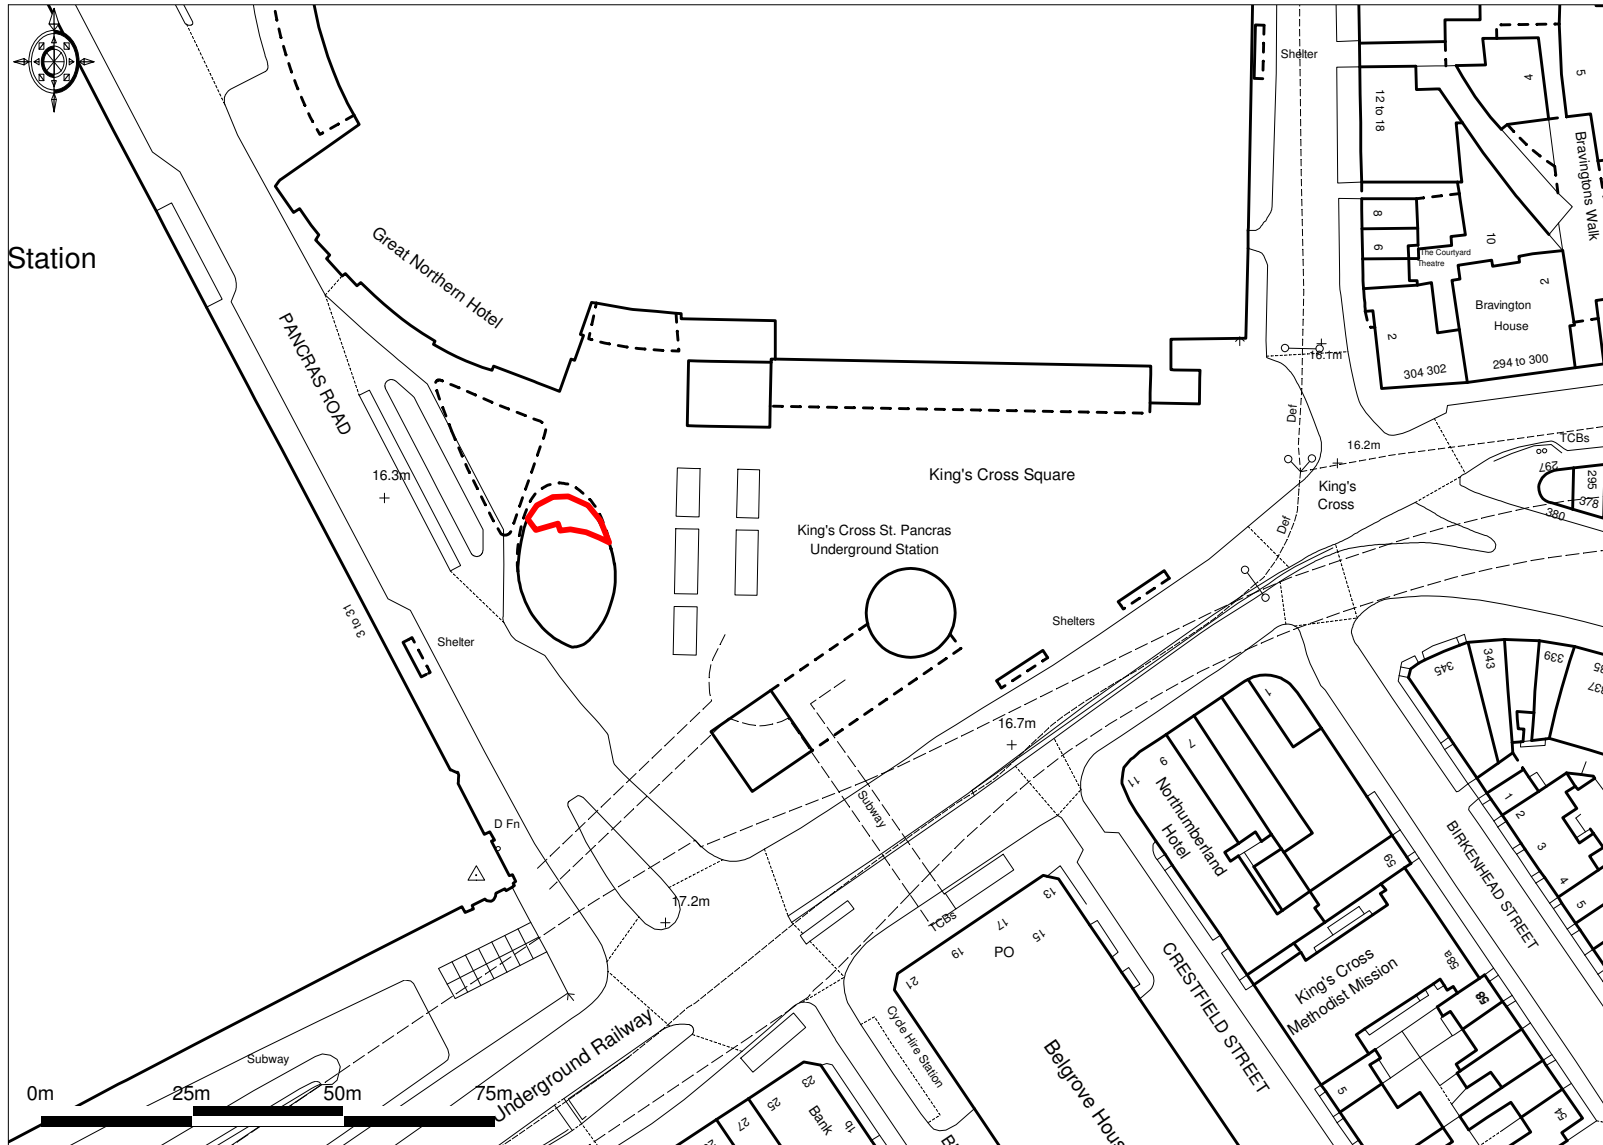

Ordnance Survey © Crown Copyright 2016. All rights reserved. Licence number 100022432. Plotted Scale - 1:1250