


STREET ELEVATION 1

SCALE 1:50 @ A3 RER-P-300

0m 1m 2m 3m

general notes	notes		project name					
THIS DRAWING IS COPYRIGHT OF STUDIO MARK RUTHVEN. THIS I WITH THE DESIGNER'S RISK ASSESSMENT, SPECIFICATION AND O DRAWINGS, STUDIO MARK RUTHVEN ACCEPT NO LIABILITY FOR A WHATSOEVER NATURE AND HOWEVER ARISING FROM ANY VARUE EXECUTION OF THE WORK TO WHICH IT RELATES WHICH HAS NO APPROVAL OBTAINED.	ALL OTHER RELEVANT DOCUMENTATION AND NY EXPENSE , LOSS OR DAMAGE OF ATION MADE TO THIS DRAWING OR IN THE		FLAT 5, 6 REGENTS PARK R LONDON NW1 7TX drawing title PROPOSED			StudioMarkRuthven architecture 1st Floor, 9 Leighton Place, London NW5 2QL		
FOR THE PURPOSE OF CONSTRUCTION DO NOT SCALE FROM THIS DRAWING OR THE COMPUTER DIGITAL			STREET ELEVATION		11 & 13 Patwell Street, Bruton BA10 0EQ			
DATA , ONLY FIGURED DIMENSIONS ARE TO BE USED.			SINCET CLEVATION					
IF IN DOUBT ASK.				T 020	7 485 0050			
purpose of issue		rev notes date by	checked scale 1:50 @ A3 date 23.02.16	project ref	f. drawing no.	revision		
PLANNING		* for construction do not scale from this dra * check all dimensions on site.	rawing. drawn by PW checked MR	REP	REP-P-300	A		

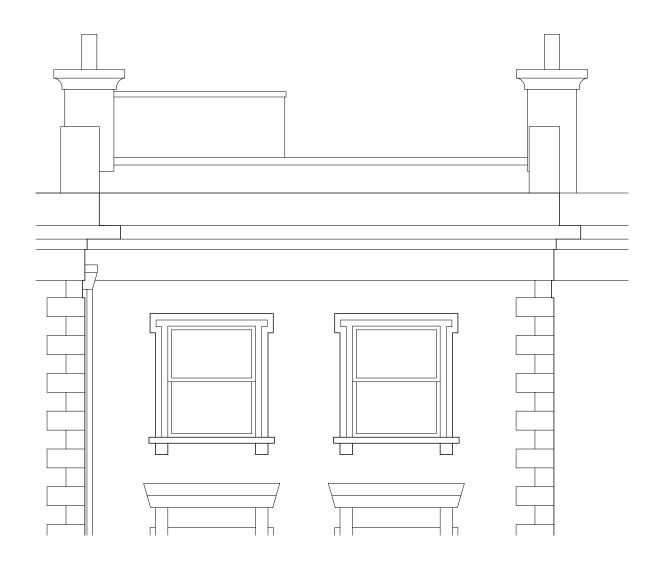

STREET ELEVATION 1
SCALE 1:50 @ A3 RER-X-300

0m 1m 2m 3m

General notes THIS DRAWING IS COPYRIGHT OF STUDIO MARK RUTHVEN. THIS DRAWING MUST BE READ IN CONJUNCTION WITH THE DESIGNER'S RISK ASSESSMENT. SPECIFICATION AND ALL OTHER RELEVANT DOCUMENTATION AND DRAWINGS. STUDIO MARK RUTHVEN A OCCEPT ON LUBBLITY FOR ANY EXPENSE, LOSS OR DAMAGE OF WHATSOEVER NATURE AND HOWEVER ARISING FROM ANY VARIATION MADE TO THIS DRAWING OR IN THE EXECUTION OF THE WORK TO WHICH IT RELATES WHICH HAS NOT BEEN REFERRED TO THEM AND THEIR APPROVAL OBTAINED. FOR THE PURPOSE OF CONSTRUCTION DO NOT SCALE FROM THIS DRAWING OR THE COMPUTER DIGITAL DATA, ONLY FIGURED DIMENSIONS ARE TO BE USED. IF IN DOUBT ASK.	notes		project name FLAT 5, 6 REGEI LONDON NW1 7 drawing title EXISTING STREET E	TX	archit	ioMarkRuthven ecture , 9 Leighton Place, London N Patwell Street, Bruton BA10 485 0050	NW5 2QL
purpose of issue PLANNING		rev notes date by * for construction do not scale from this dra * check all dimensions on site.	checked scale 1:50 @ A3 awing. drawn by PW	date 23.02.16	project ref.	drawing no. REP-X-300	revision A