

F

E

G


Н

F

B Proposed South (Side Rear) Elevation 1:50 @ A1/ 1:100 @ A3

Е

D

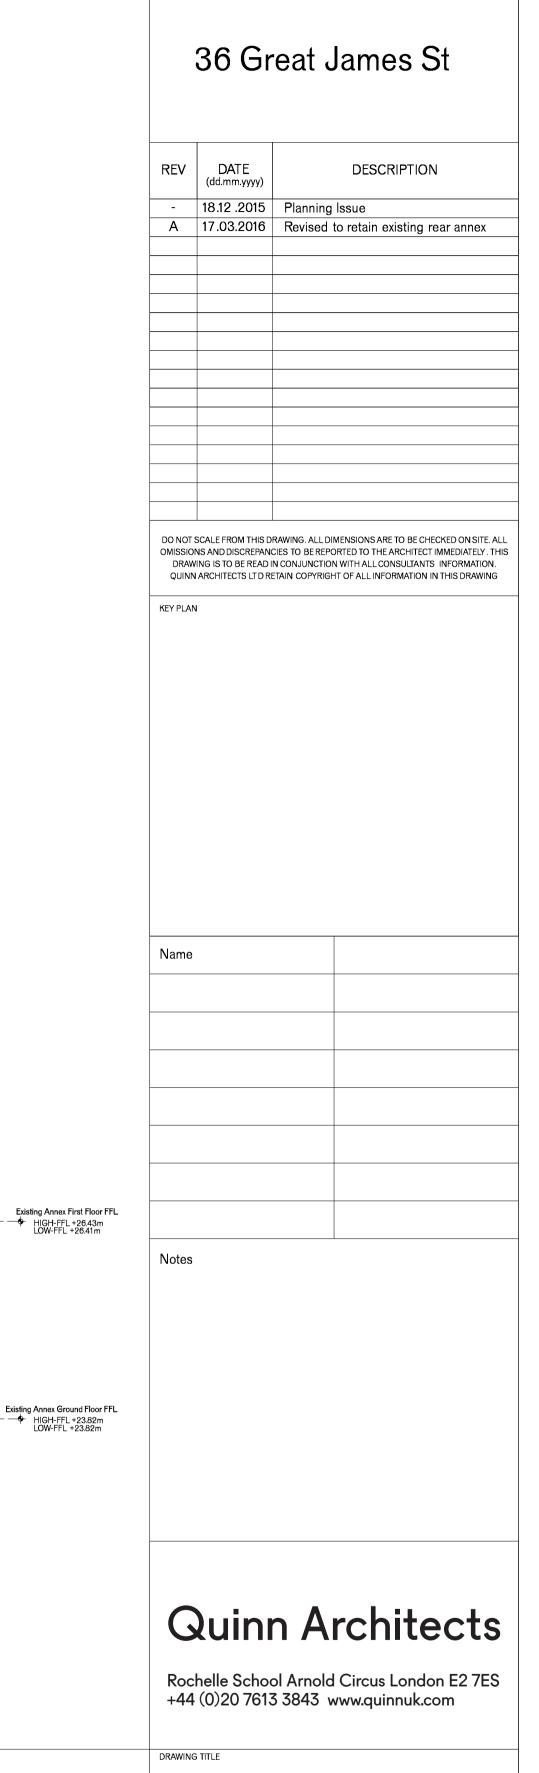





G

New Construction

Existing Construction

DRAWING STATUS PLANNING

SCALE

DATE

MARCH 2016 PROJECT NO.

QA149

1:50 @ A1 / 1:100 @ A3

drawn by NF CHECKED BY LQ DRAWING NO. REV. 220

Α