


EXISTING STREET ELEVATION - FORTRESS ROAD

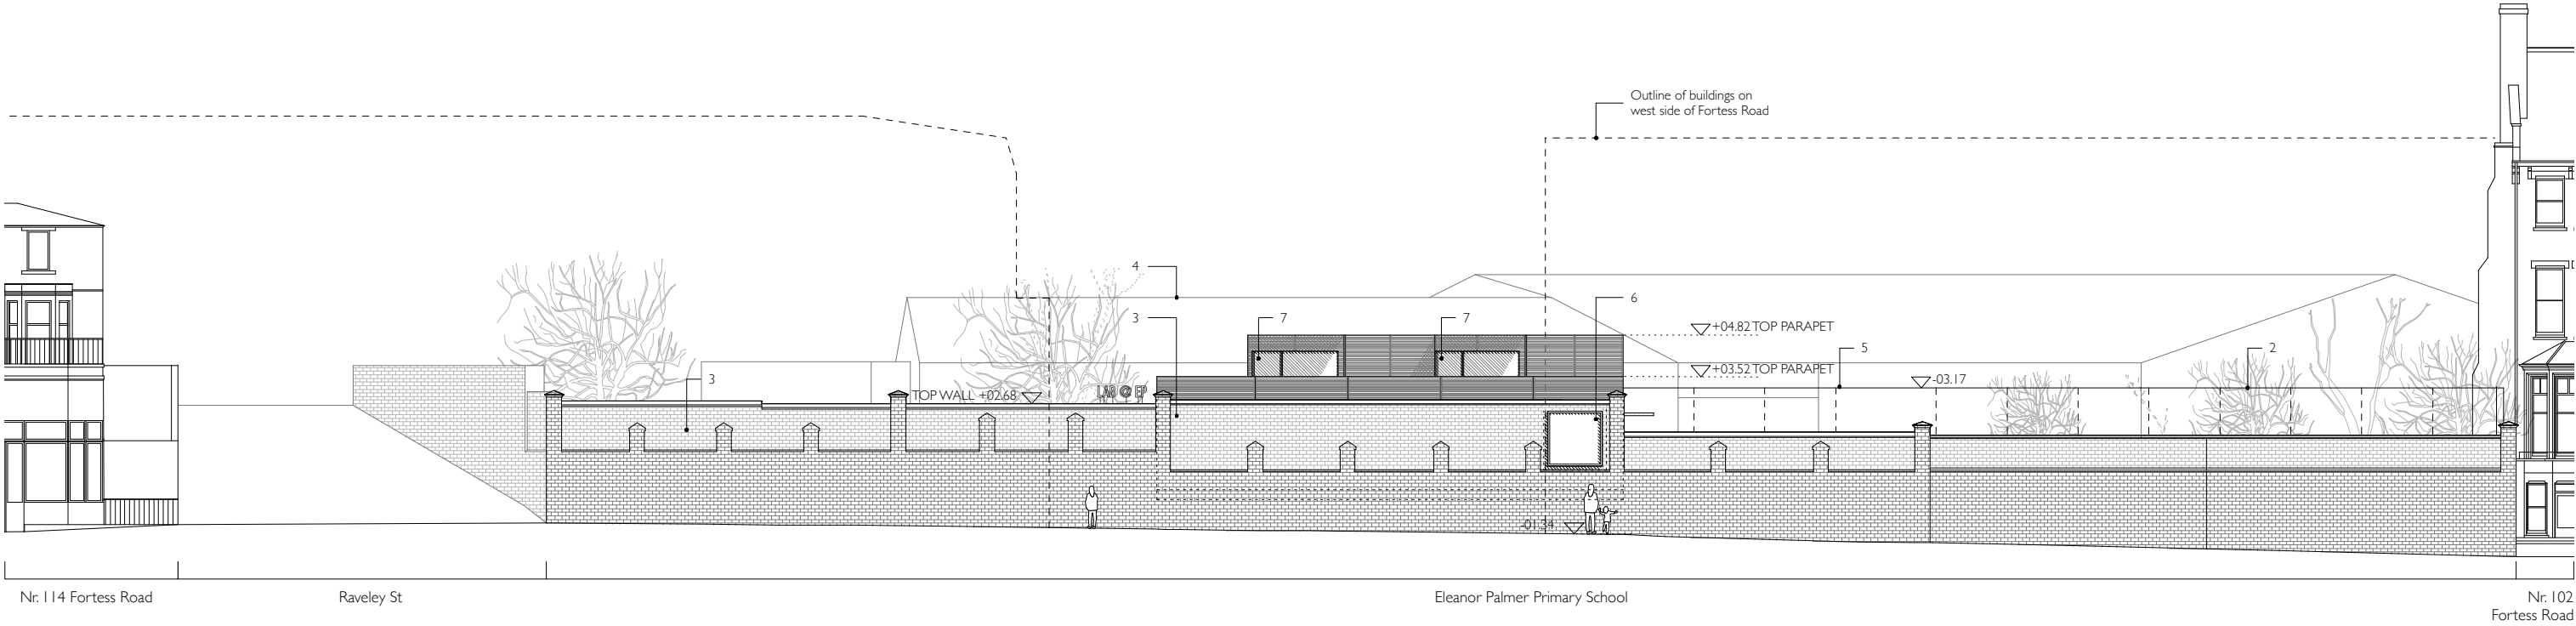

PROPOSED STREET ELEVATION - FORTRESS ROAD

Key

EXISTING:

- 1 - Existing canopy structure
- 2 - Existing wire mesh fence
- 3 - Existing brick boundary wall
- 4 - School buildings in background

PROPOSED:

- 5 - New metal mesh fence to replace existing
- 6 - Display window
- 7 - Roof window



EXISTING AND PROPOSED STREET ELEVATION (WEST)

DWG NO.: **P003**
REV:
SCALE: 1:200 @ A3
STATUS: PLANNING
DATE: 21.04.18
BY: NS

DO NOT SCALE OFF DRAWINGS / USE FIGURED DIMENSIONS ONLY
CHECK DIMENSIONS ON SITE / NOTIFY ARCHITECT OF DISCREPANCIES
REFER TO STRUCTURAL ENGINEER DRAWINGS FOR STRUCTURAL DESIGN
COPYRIGHT: AY ARCHITECTS

1505 - ELEANOR PALMER SCIENCE LAB

AY Architects
Studio 23, 25-27 Bickerton Road, London N19 5JT, UK
[t] +44(0)20 7272 8899 [e] info@ayarchitects.com