


EXISTING CROSS SECTION AA

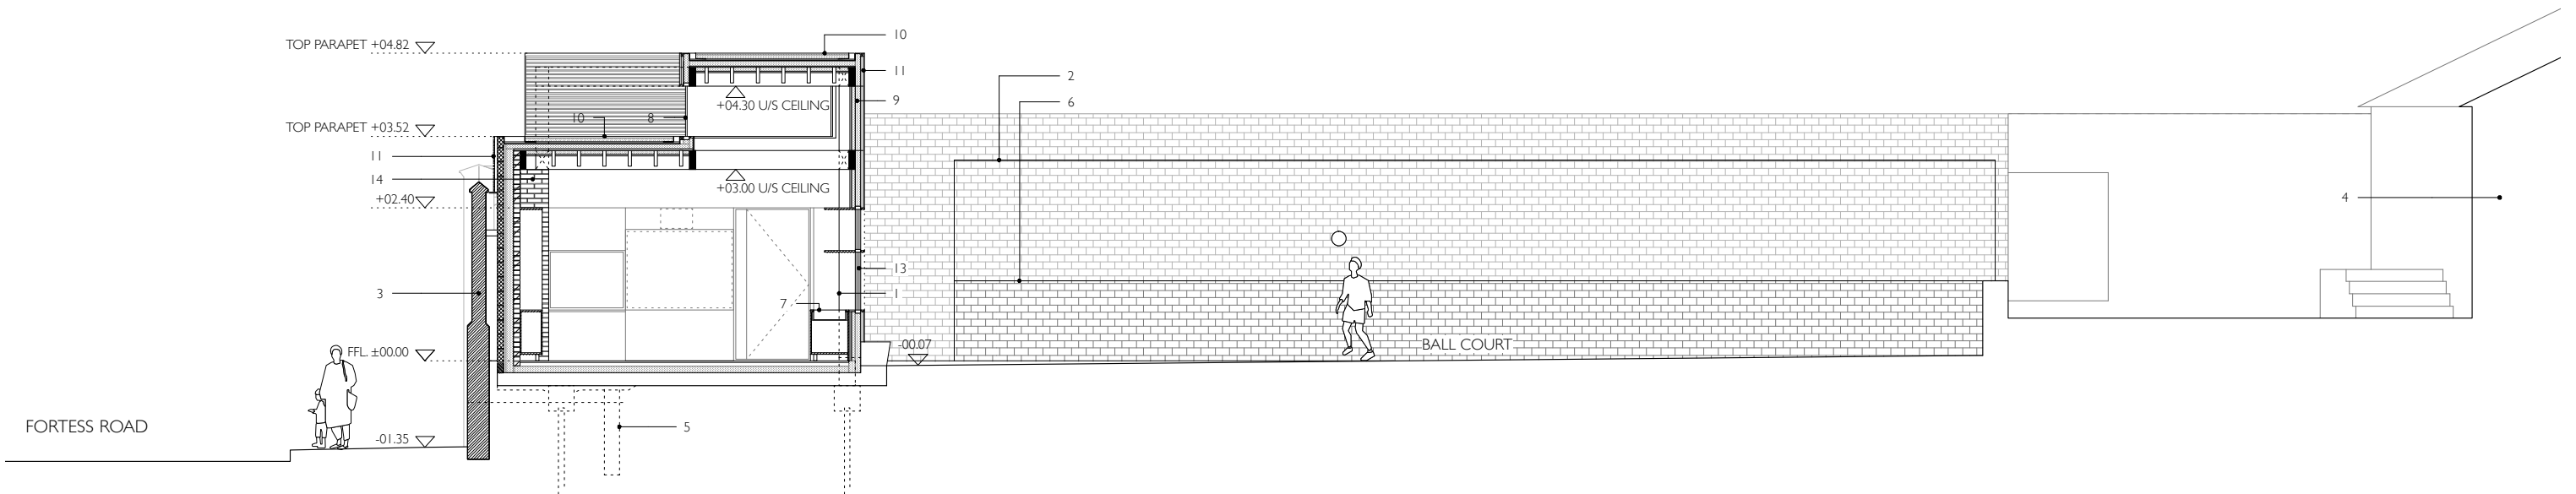

PROPOSED CROSS SECTION AA

Key _____

EXISTING:

- 1 - Existing canopy structure
- 2 - Existing wire mesh fence
- 3 - Existing brick boundary wall
- 4 - Existing school building
- 5 - Existing underpinning to boundary wall
- 6 - Existing low wall

PROPOSED:

- 7 - Lab station
- 8 - Roof window
- 9 - Extract vents

PROPOSED MATERIALS:

- 10 - Sedum roof finish
- 11 - Timber rainscreen
- 12 - Timber column
- 13 - Aluminium framed window
- 14 - Brick pier



EXISTING AND PROPOSED CROSS SECTION A-A

DWG.: **P010**
REV:
SCALE: 1:100 @A3
STATUS: PLANNING
DATE: 21.04.16
BY: NS

DO NOT SCALE OFF DRAWINGS / USE FIGURED DIMENSIONS ONLY
CHECK DIMENSIONS ON SITE / NOTIFY ARCHITECT OF DISCREPANCIES
REFER TO STRUCTURAL ENGINEER DRAWINGS FOR STRUCTURAL DESIGN
COPYRIGHT: AY ARCHITECTS

1505 - ELEANOR PALMER SCIENCE LAB

AY Architects
Studio 23, 25-27 Bickerton Road, London N19 5JT, UK
[t] ++44(0)20 7272 8899 [e] info@ayarchitects.com