



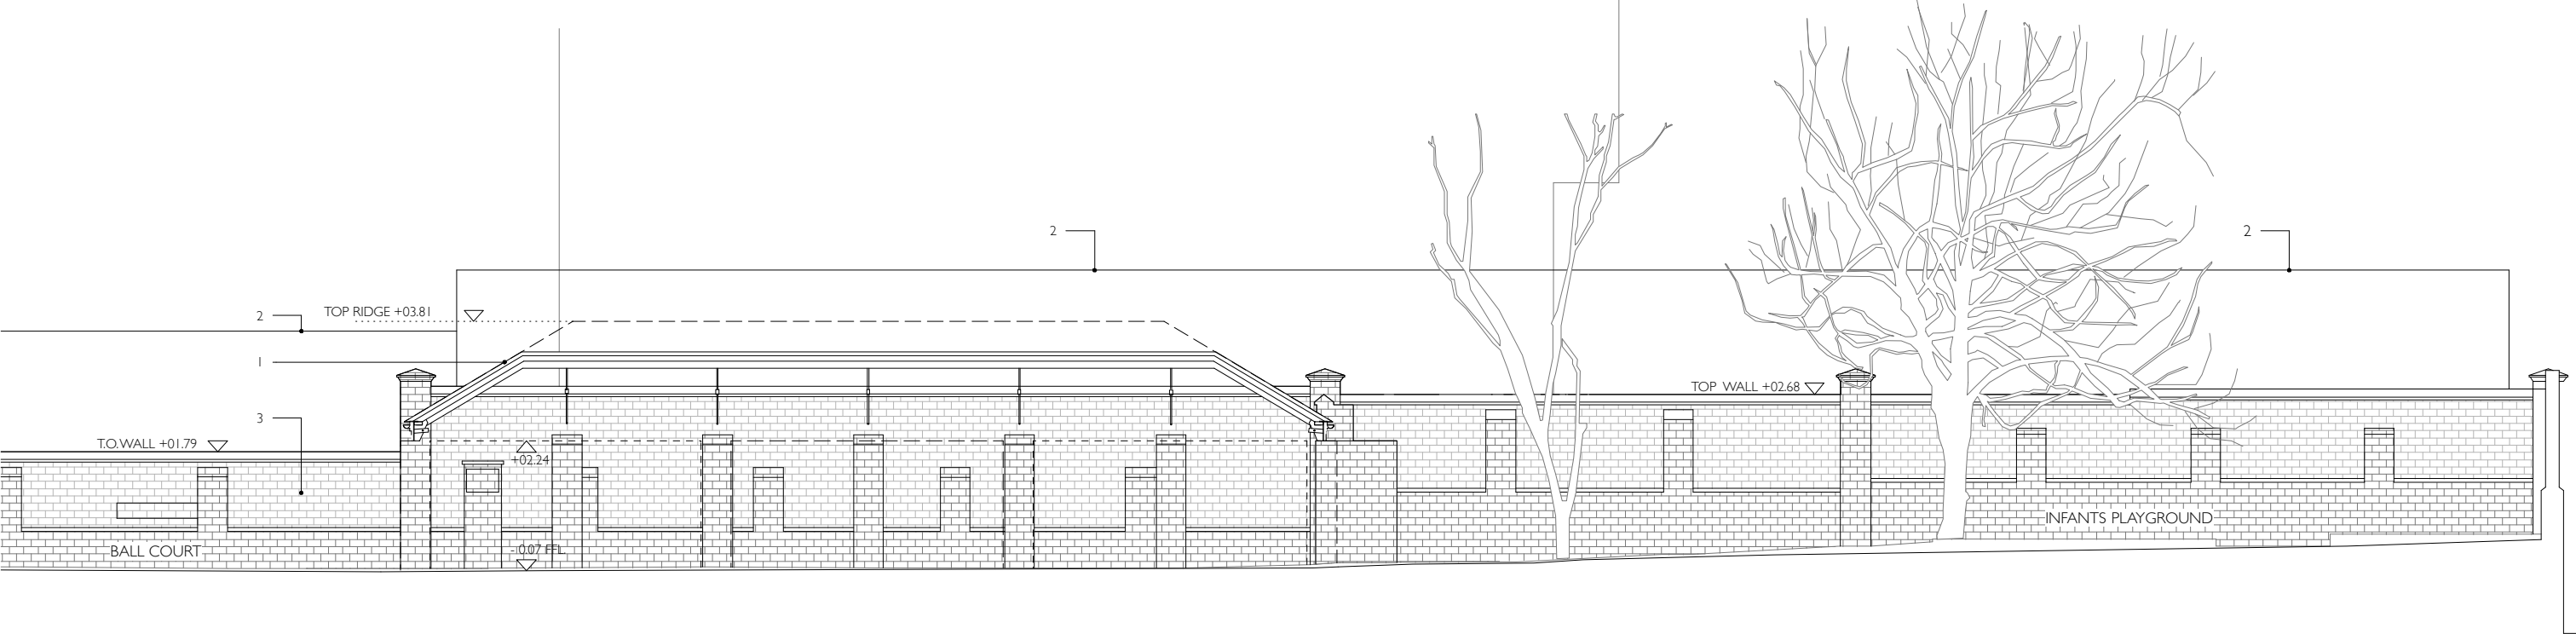

EXISTING SECTION BB

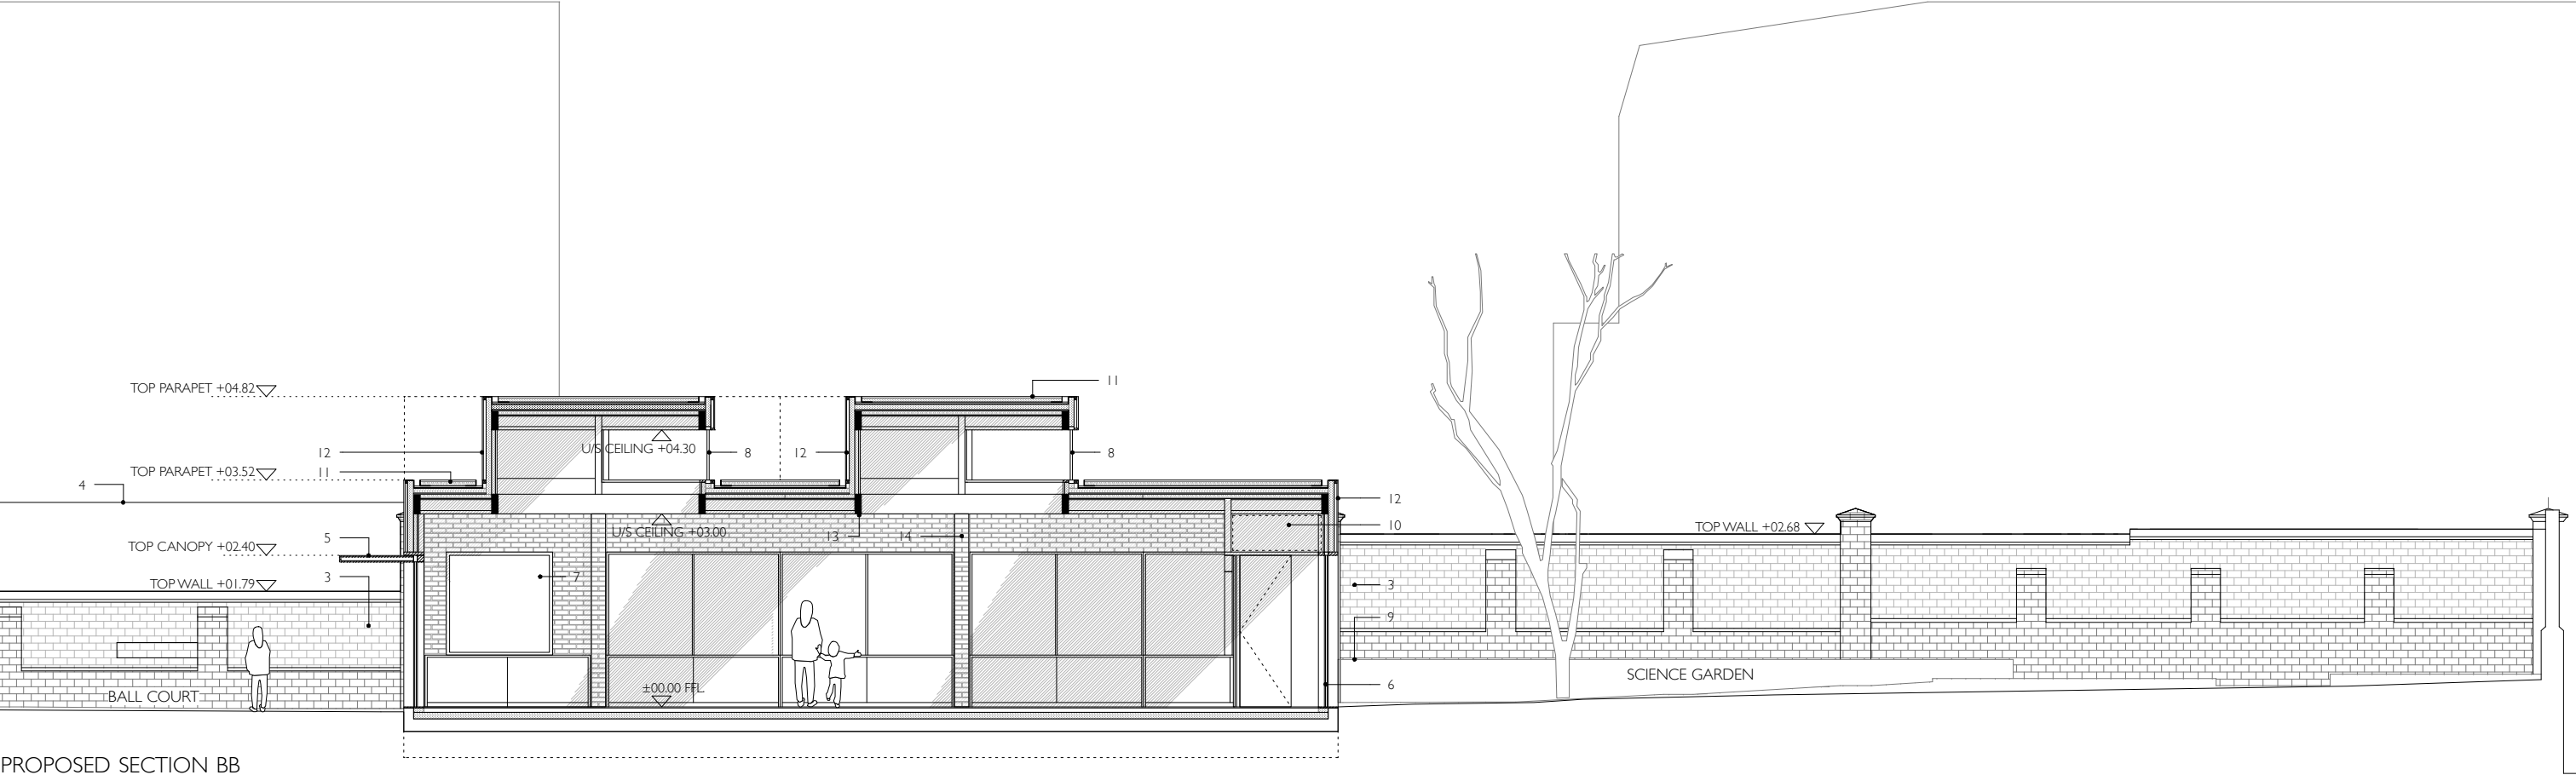

PROPOSED SECTION BB

Key

EXISTING:

- 1 - Existing canopy structure
- 2 - Existing wire mesh fence
- 3 - Existing brick boundary wall

PROPOSED:

- 4 - New wire mesh fence
- 5 - Aluminium clad entrance canopy
- 6 - Secondary entrance
- 7 - Display window
- 8 - Roof window
- 9 - Timber bench
- 10 - Plant area

PROPOSED MATERIALS:

- 11 - Sedum roof finish
- 12 - Timber rainscreen
- 13 - Timber structure
- 14 - Brick pier



EXISTING AND PROPOSED LONG
SECTION B-B

DWG.: **P011**
REV:
SCALE: 1:100 @A3
STATUS: PLANNING
DATE: 21.04.16
BY: NS

DO NOT SCALE OFF DRAWINGS / USE FIGURED DIMENSIONS ONLY
CHECK DIMENSIONS ON SITE / NOTIFY ARCHITECT OF DISCREPANCIES
REFER TO STRUCTURAL ENGINEER DRAWINGS FOR STRUCTURAL
DESIGN
COPYRIGHT: AY ARCHITECTS

1505 - ELEANOR PALMER SCIENCE LAB

AY Architects
Studio 23, 25-27 Bickerton Road, London N19 5JT, UK
[t] +44(0)20 7272 8899 [e] info@ayarchitects.com