

HB 8570018


PROPOSED ELEVATIONS 21a GLOUCESTER AVENUE NW1
RALPH LEBENS
SCALE: 1" TO 4'




EXISTING ELEVATIONS 21a GLOUCESTER AVENUE NW1
RALPH LEBENS

HB 8570018


SCALE: 1" TO 4'

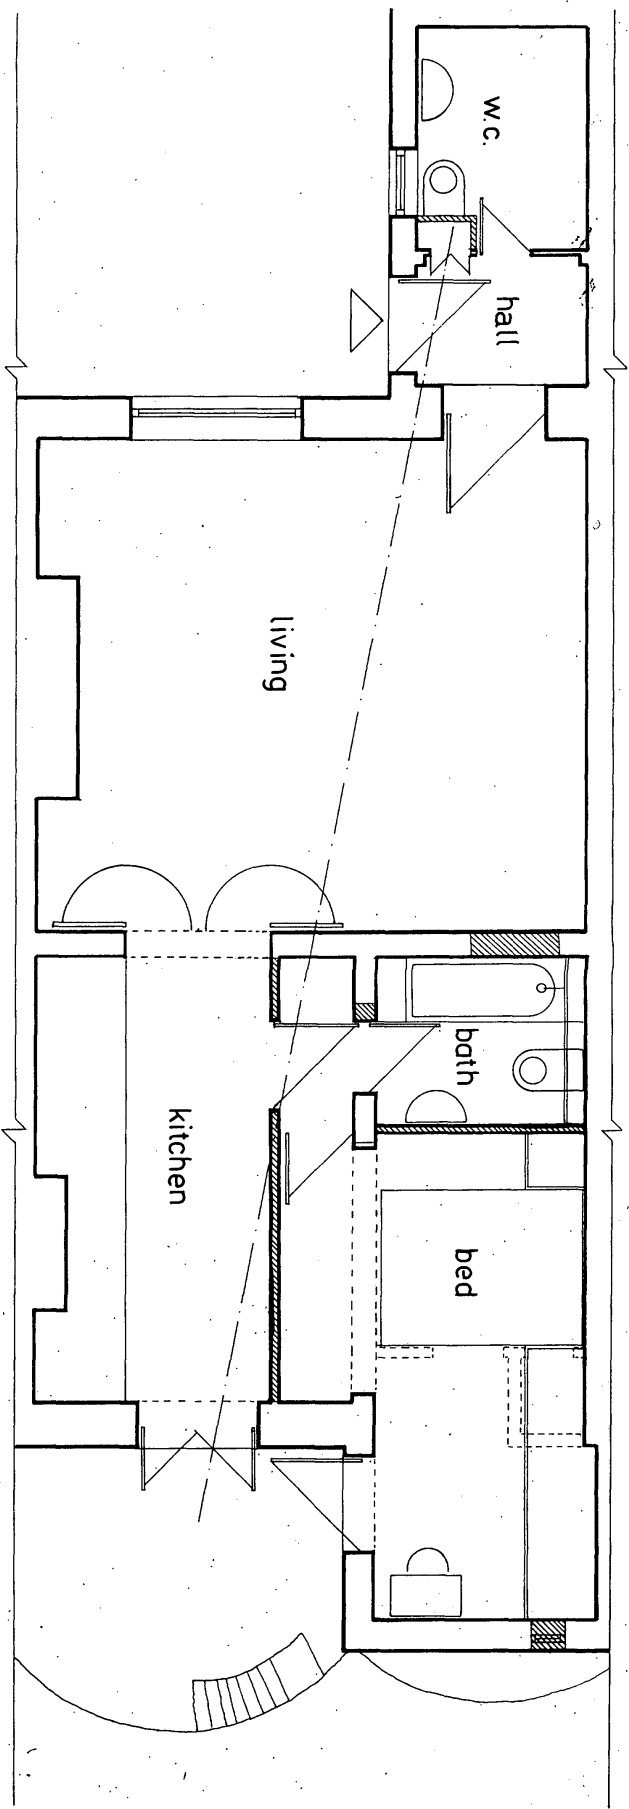

PROPOSED ALTERATIONS 21a GLOUCESTER AVENUE LONDON NW1
RALPH LEBENS HB 85 7 00 18

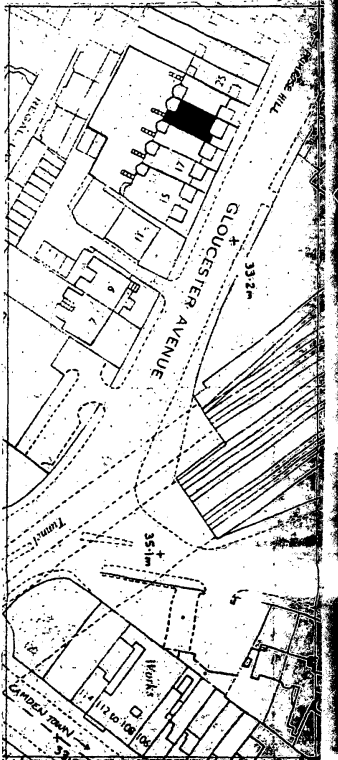

LOCATION PLAN 1:1250

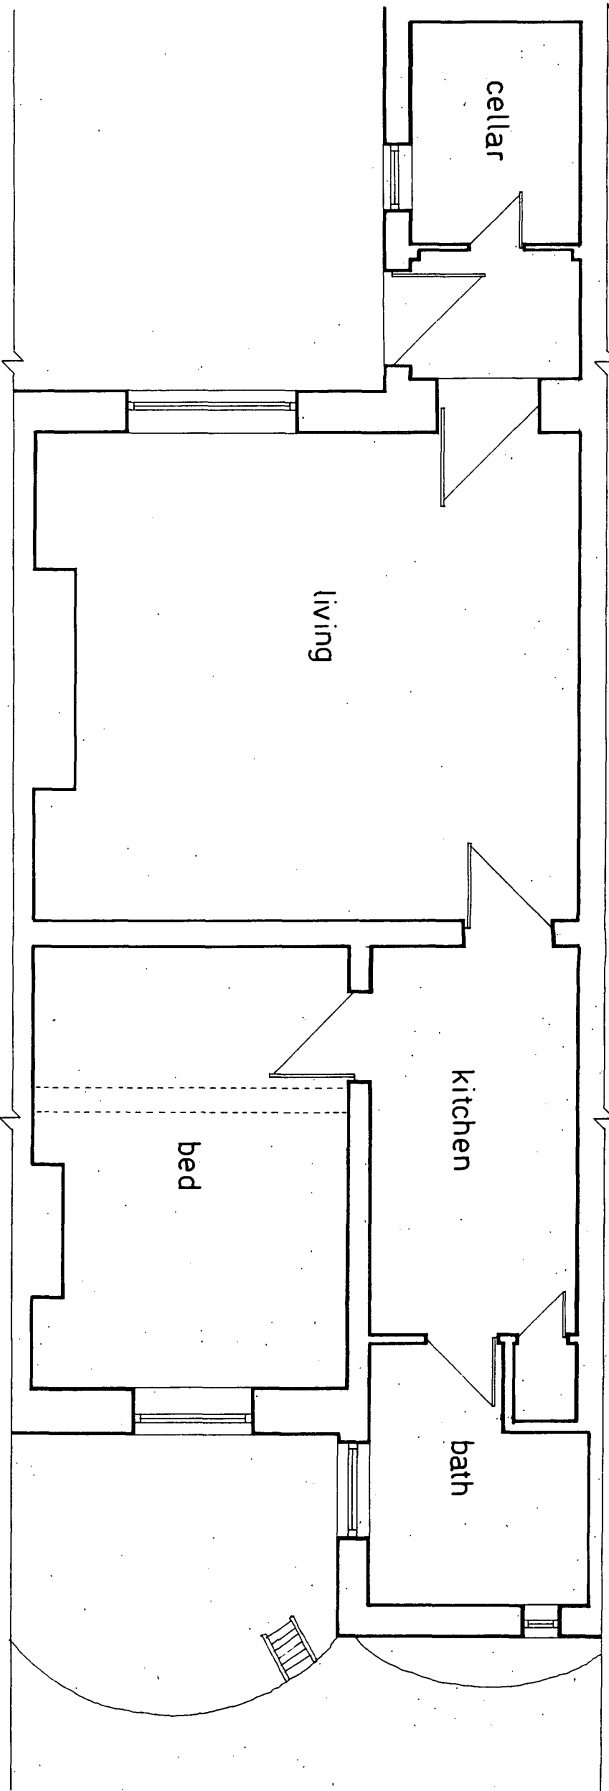

EXISTING LAYOUT 21a GLOUCESTER AVENUE LONDON NW1
SCALE: 1" TO 4'

HB 85 7 00 1 8